

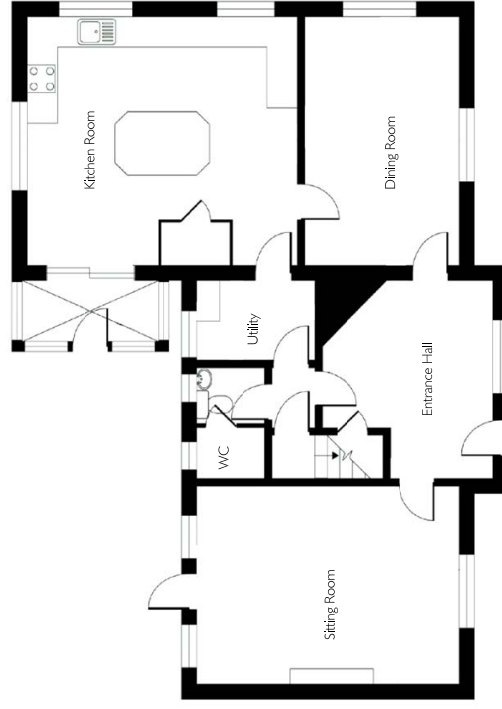



2 CM

 

EXISTING GROUND PLAN

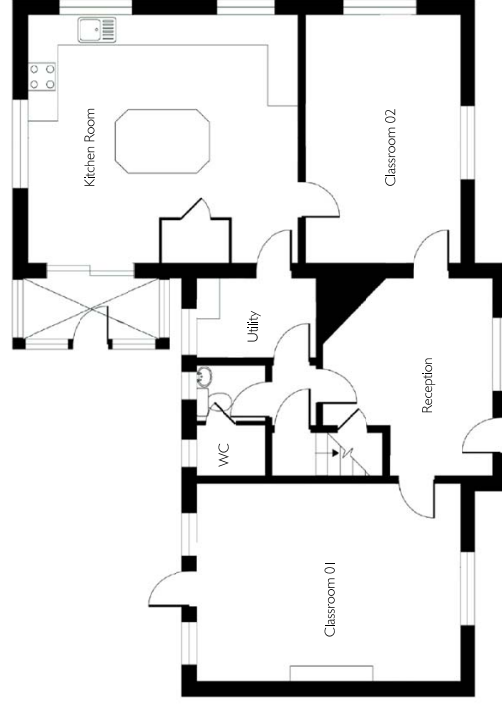

PROPOSED GROUND PLAN

 

S I T U 8

PROJECT ROYSTON FARM EXETER EX5 2RR	DRAWING TITLE EXISTING & PROPOSED GROUND FLOOR PLAN	DWG. NO. PL-001 REV. P1	SCALE 1:100 @ A3 DATE MAY 2020
--	--	--------------------------------------	--