


Document J: Rear elevation Outbuilding 103 Southampton Rd, Ringwood, proposal. SP Scale 1:50

Proposed

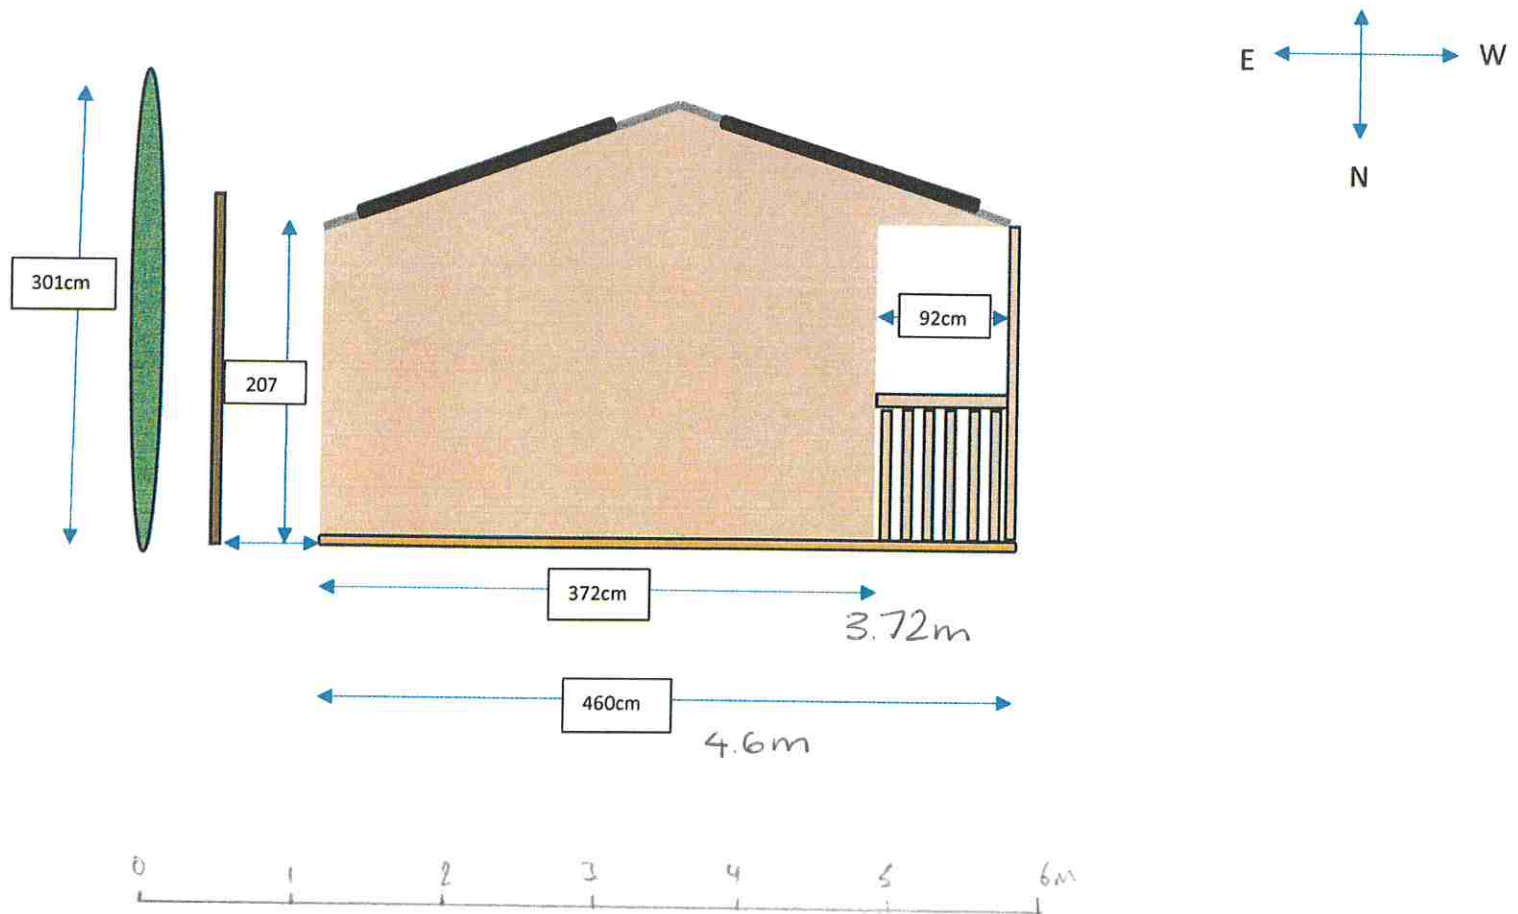

Document I: Rear elevation Outbuilding 103 Southampton Rd, Ringwood, proposal. Scale 1:50

Existing

