






Notes:

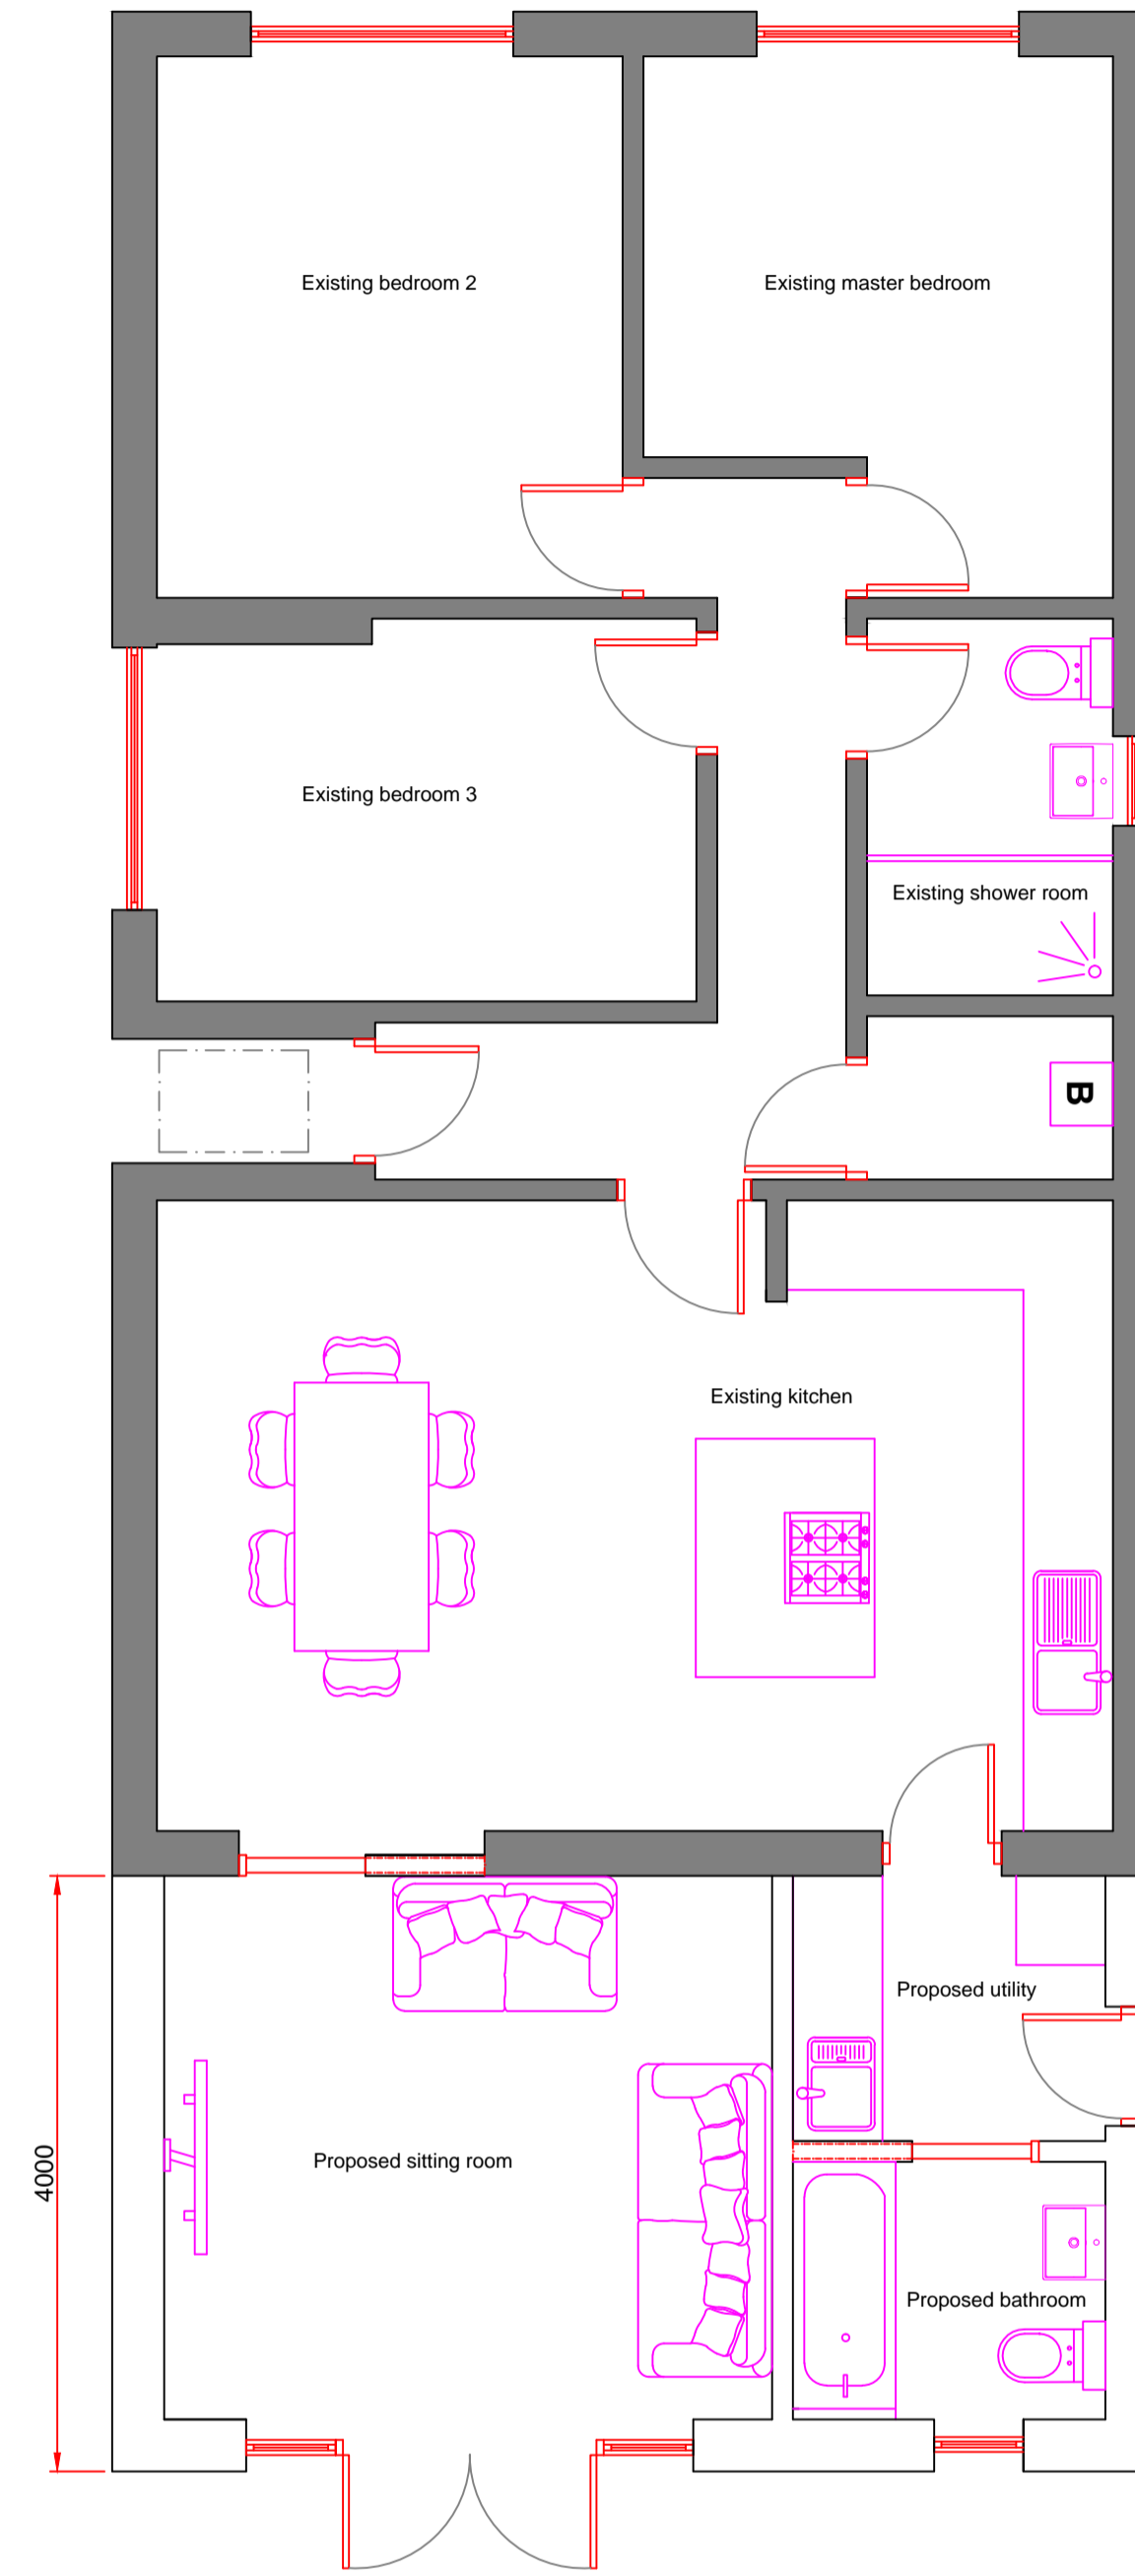

Proposed ground floor plan
Scale 1:50

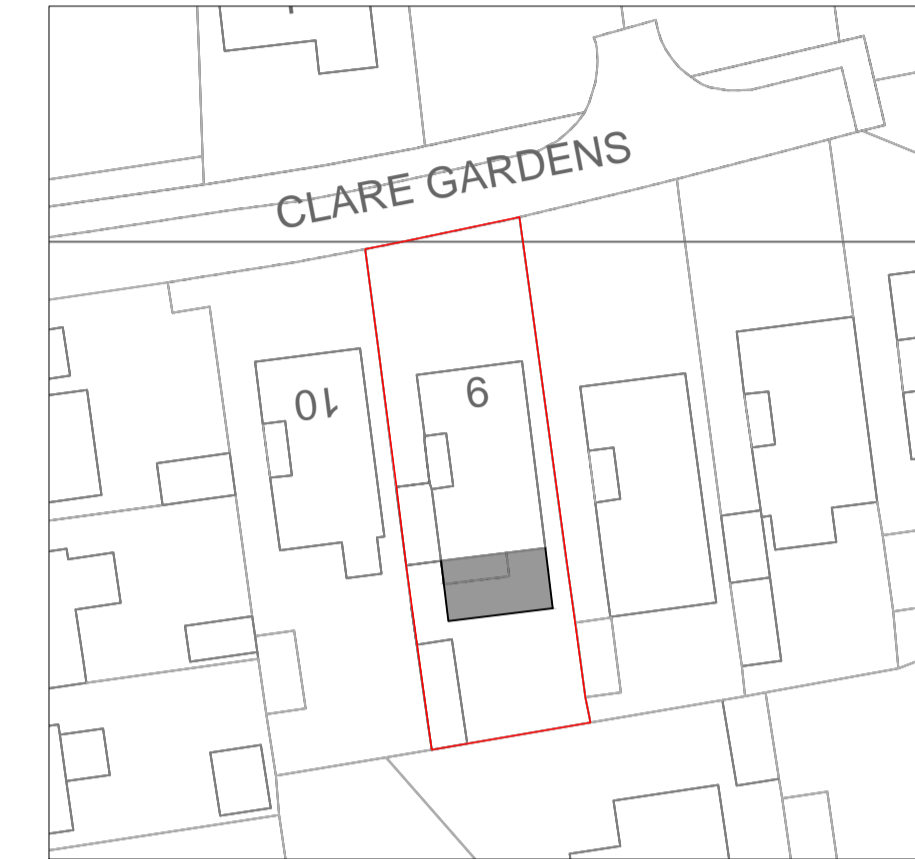

Proposed block plan
Scale 1:500
License no. 100047474

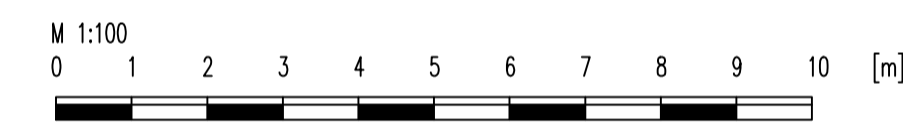 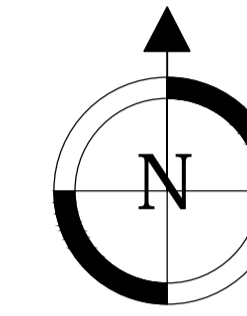

DO NOT SCALE FROM THIS DRAWING
ALL DIMENSIONS TO BE CHECKED ON SITE
THIS IS NOT A WORKING DRAWING



Client: R. Wooldridge and J. Davis
9 Clare Gardens
Langley, Hampshire
SO45 1XZ

Project Title:

Single storey rear extension.

Drawing Title:

**Proposed floor plan, elevations
and block plan**

Project No.:	Drawing No.:	Rev.
2024-298	P01	
Date: January 2024	Scale: As marked @ A1	
Stage: For planning purposes only		
Drawn by: Crystal Mintram - Tel: 07769 152012		

