




Existing side elevation
Scale 1:100

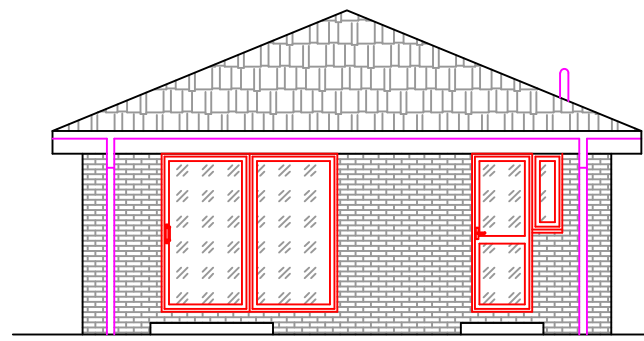


Existing rear elevation
Scale 1:100

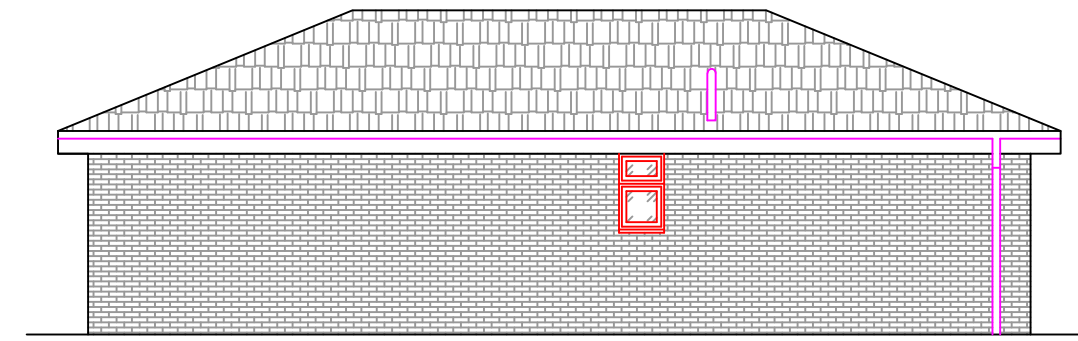




Existing side elevation
Scale 1:100

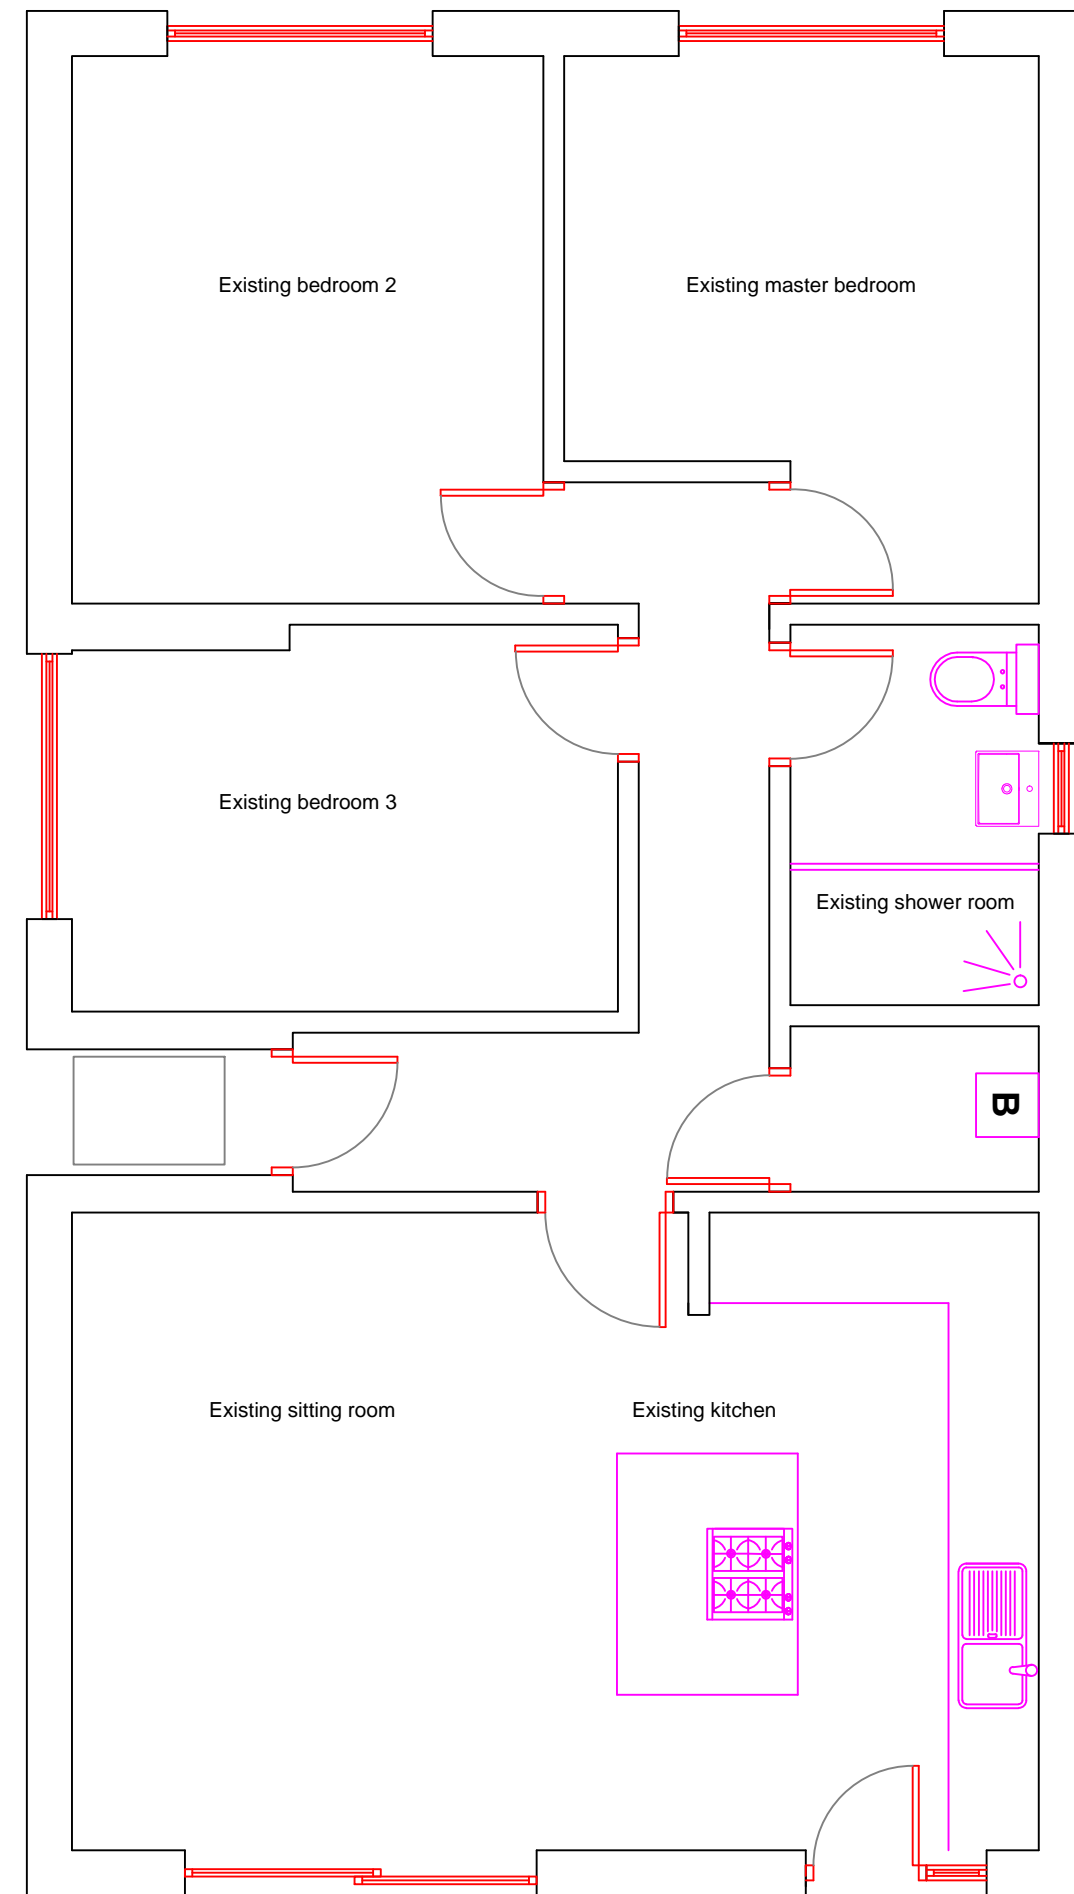

Existing ground floor plan
Scale 1:50

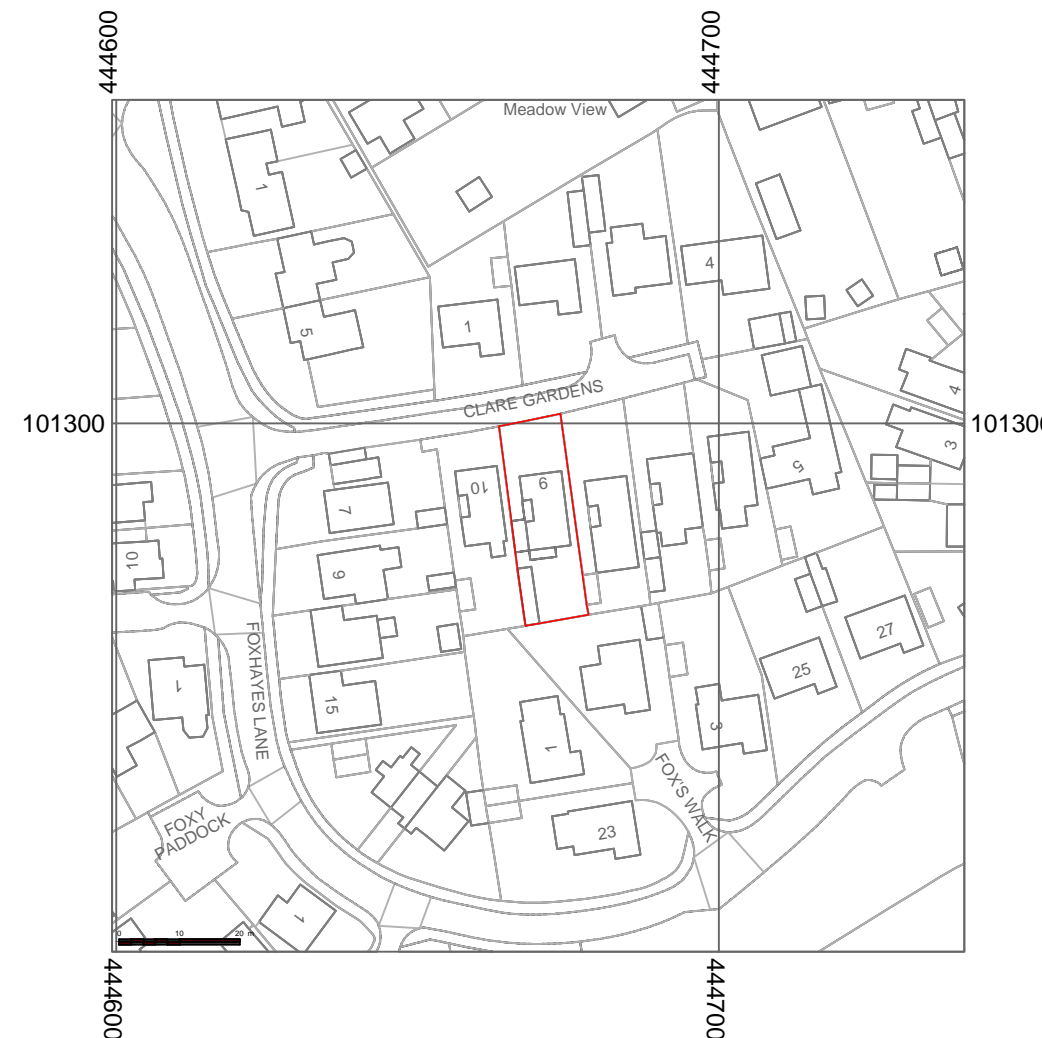

Existing location plan
Scale 1:1250
License no. 100047474

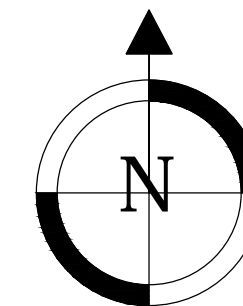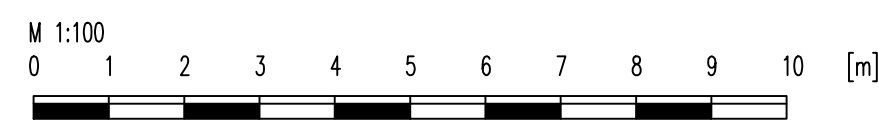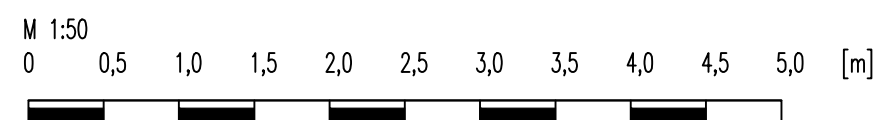

DO NOT SCALE FROM THIS DRAWING
ALL DIMENSIONS TO BE CHECKED ON SITE
THIS IS NOT A WORKING DRAWING



Architectural Services, Design and Planning

Mrs Crystal Mintram
13 Oaktree Road
Southampton, Hampshire
SO18 1PL

Client: Mr Wooldridge and J. Davis
9 Clare Gardens
Langley, Hampshire
SO45 1XZ

Project Title:
Single storey rear extension.

Drawing Title:
**Existing floor plan, elevations
and location plan**

Project No.: 2024-298	Drawing No.: S01	Rev.
Date: January 2024	Scale: As marked @ A2	
Stage: For planning purposes only		
Drawn by: Crystal Mintram - Tel: 07769 152012		