


FIRST FLOOR

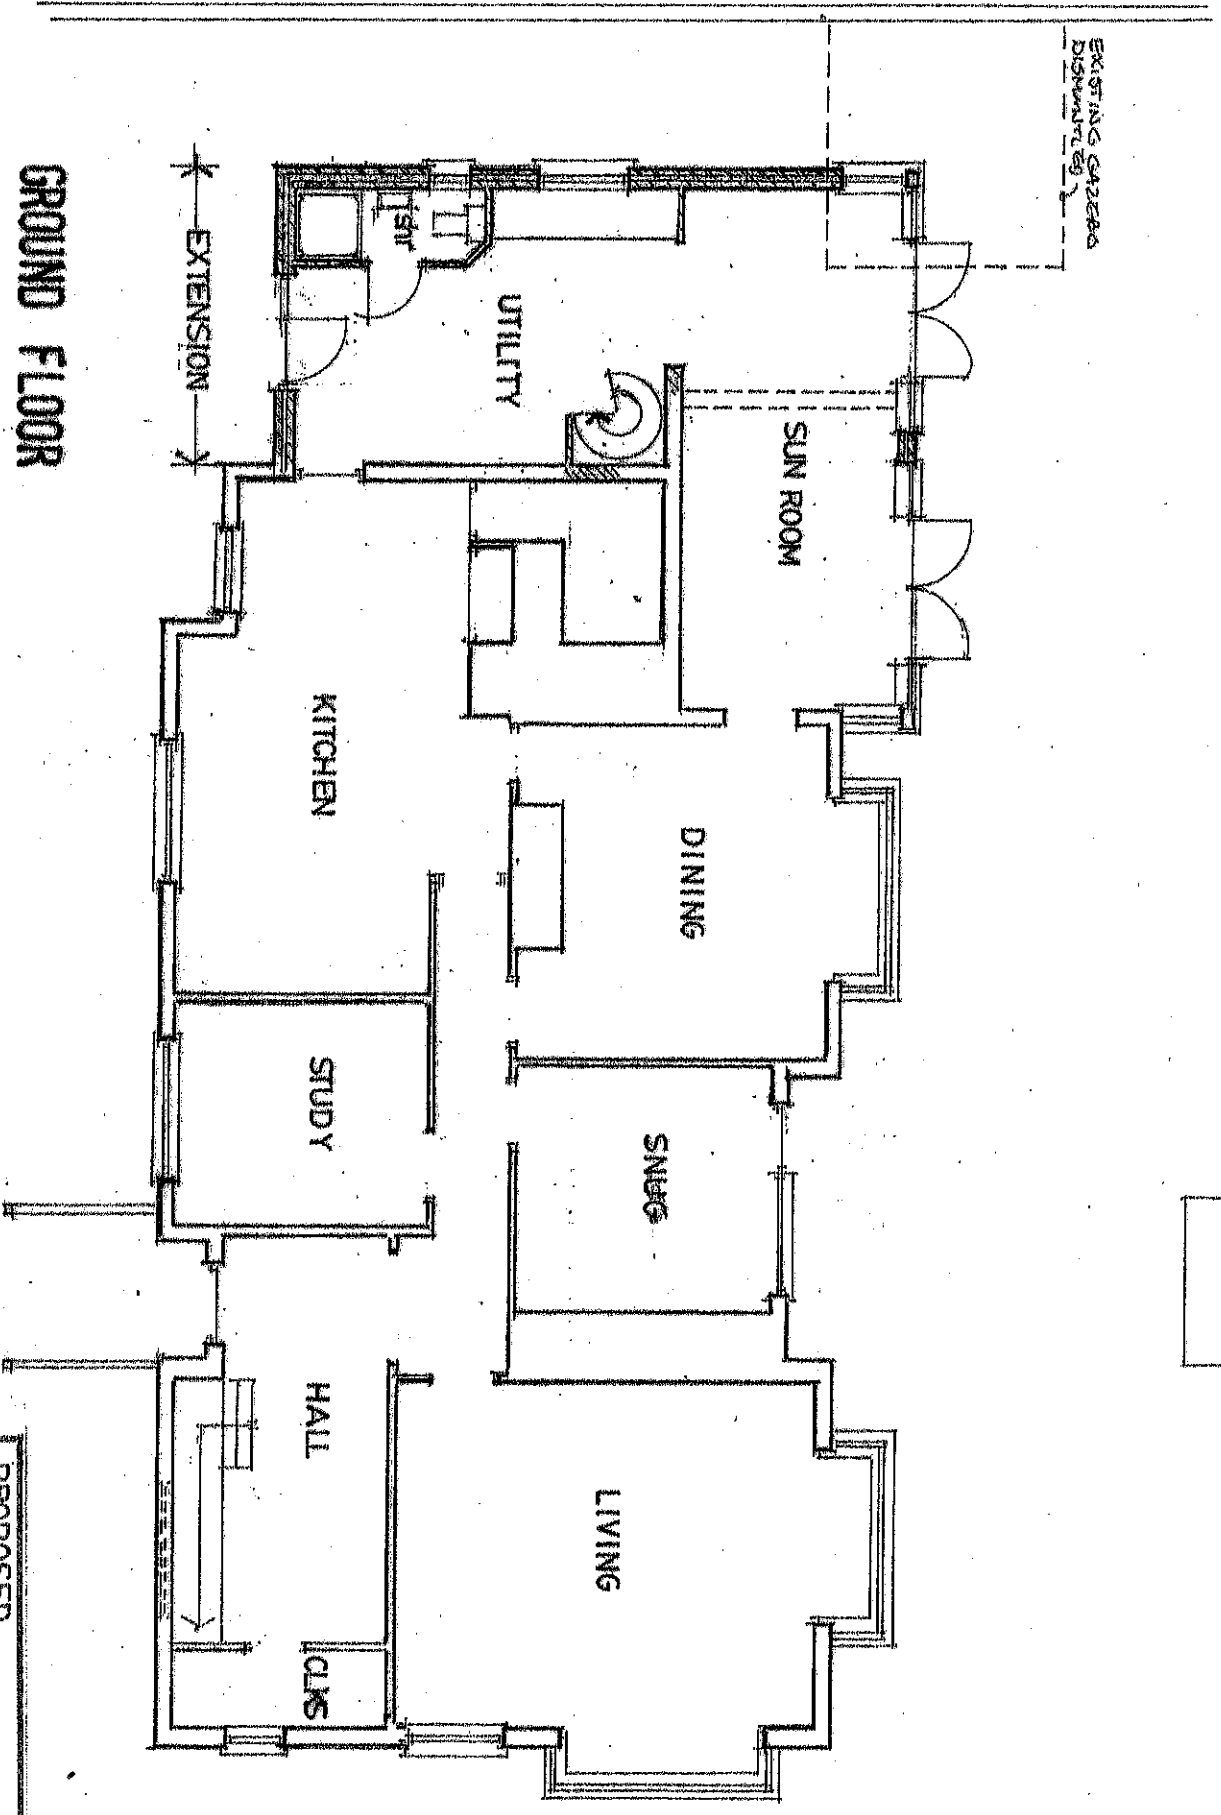

GROUND FLOOR
PROPOSED FLOOR PLANS 1-100

Scale 1:100
1-100 @ A3

PROPOSED
EXTENSION & ALTERATIONS
KNOLE,
KITWALLS LANE,
MILFORD ON SEA,
for Mrs S. CRAWFORD

date: 1st May 2004
dwg No: OKL 04

KEE ARCHITECTURAL DESIGN
10 E S I G M Tel: 01590 671558