

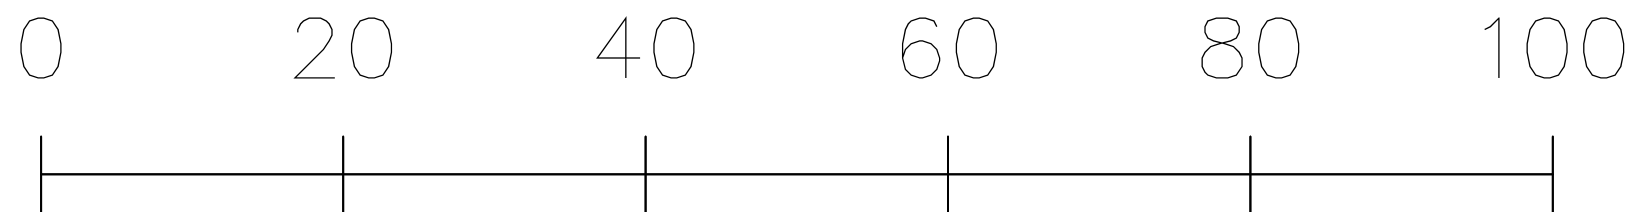
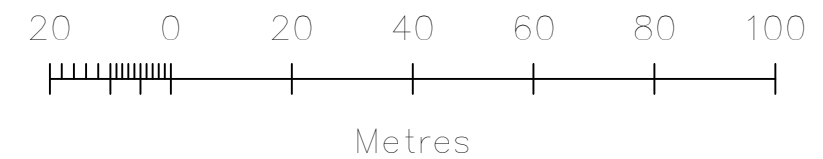
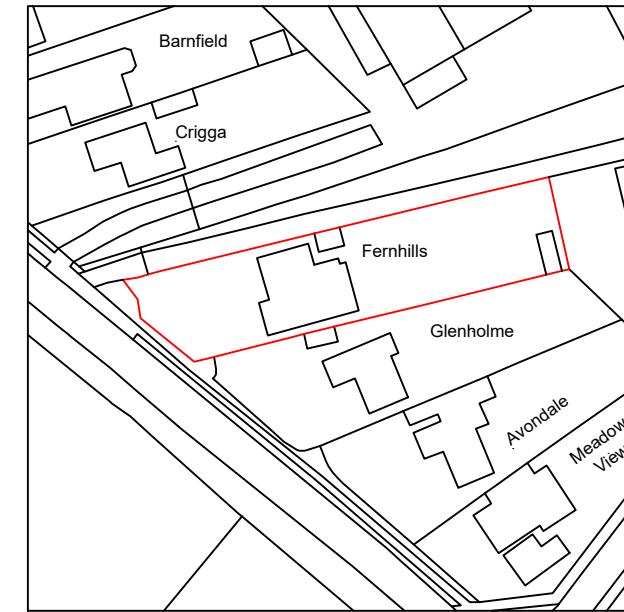


This drawing is copyright ©. It is sent to you in confidence. It must not be copied, used or disclosed to third parties without the express permission of DJM DESIGN.

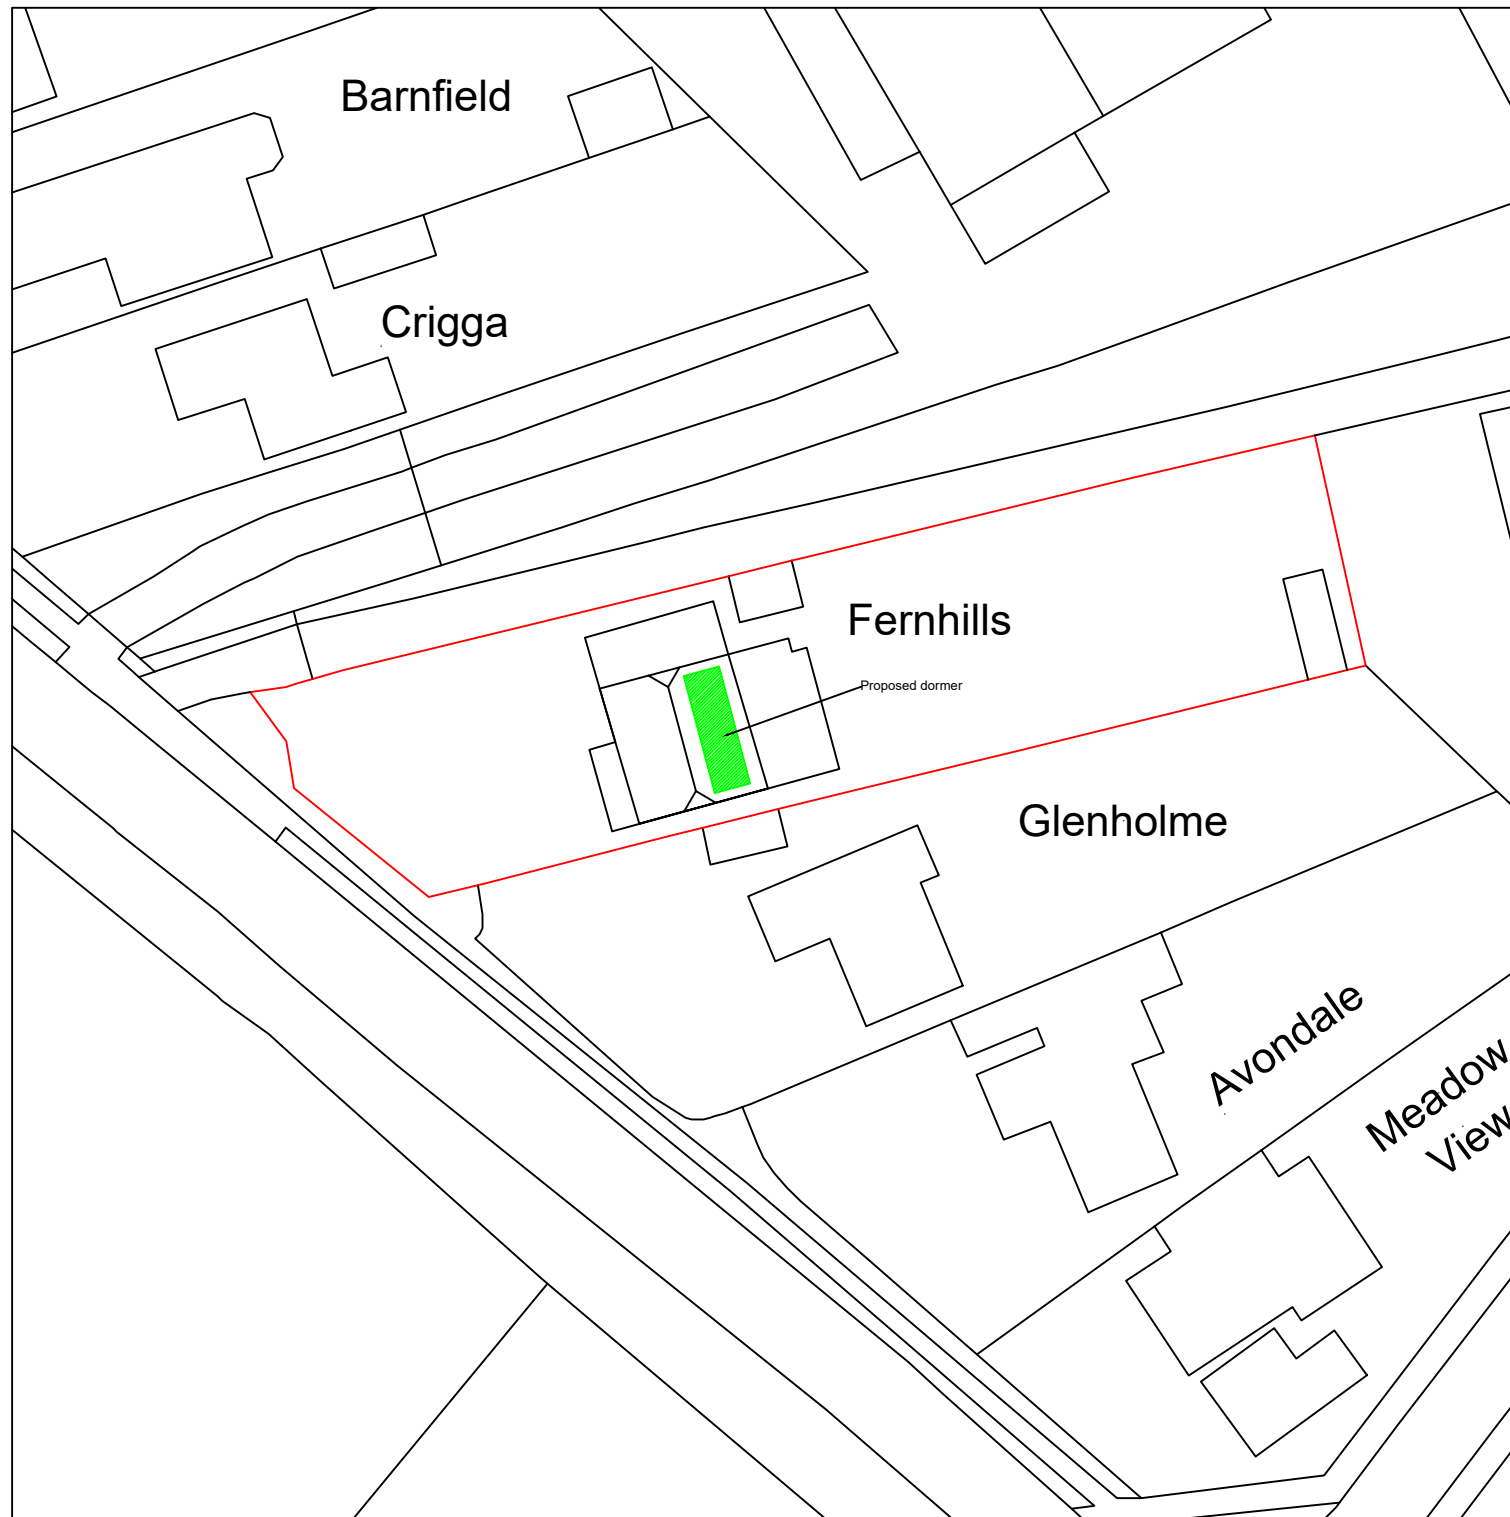

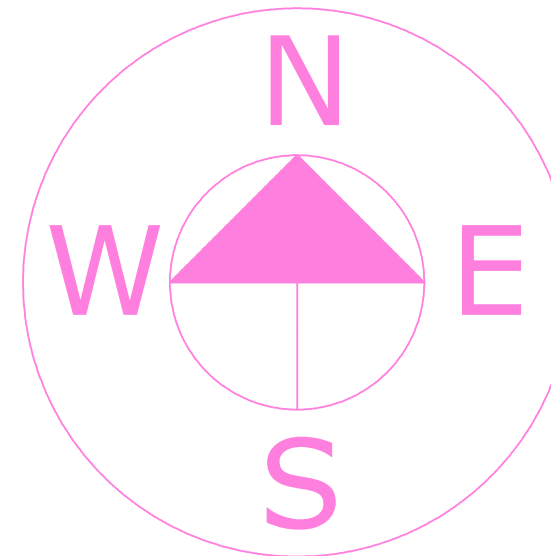

Metres

Crown Copyright. All rights reserved. Licence no. AC0000849896



REF.	DATE	REVISION	DRN	CHKD

SITE ADDRESS Fernhills, Ringwood Road, Sopley, Christchurch, BH23 7BE	
CLIENT Mr M Bryant	
DETAIL Block and site plan	DRG. No BSP1c
DATE 30 January 2024	SCALE 1-500 & 1-1250 @ A3
 DJM DESIGN Architectural & Building Regulation Design Services Tel 07711 755294	
	
15 INGLEWOOD AVENUE QUEENS PARK BOURNEMOUTH DORSET BH8 9JZ	PHONE: 01202 303451 MOBILE: 07711 755294 EMAIL: djmdesignservices@gmail.com