

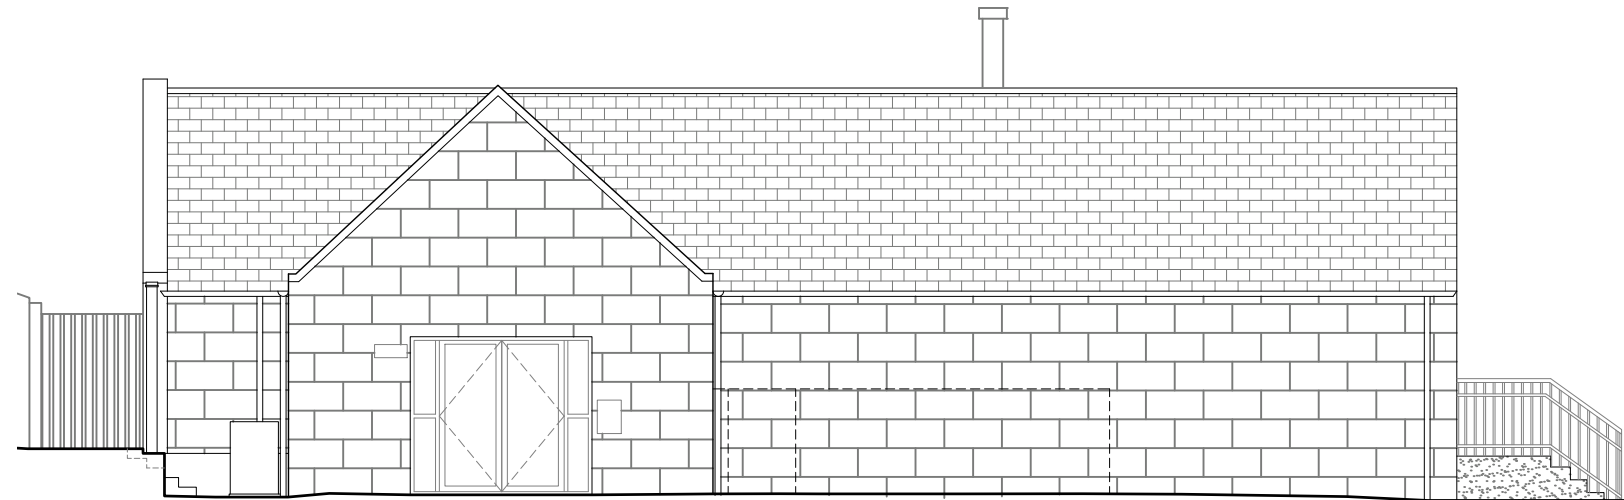



WEST ELEVATION 1:100

 

NORTH ELEVATION 1:100

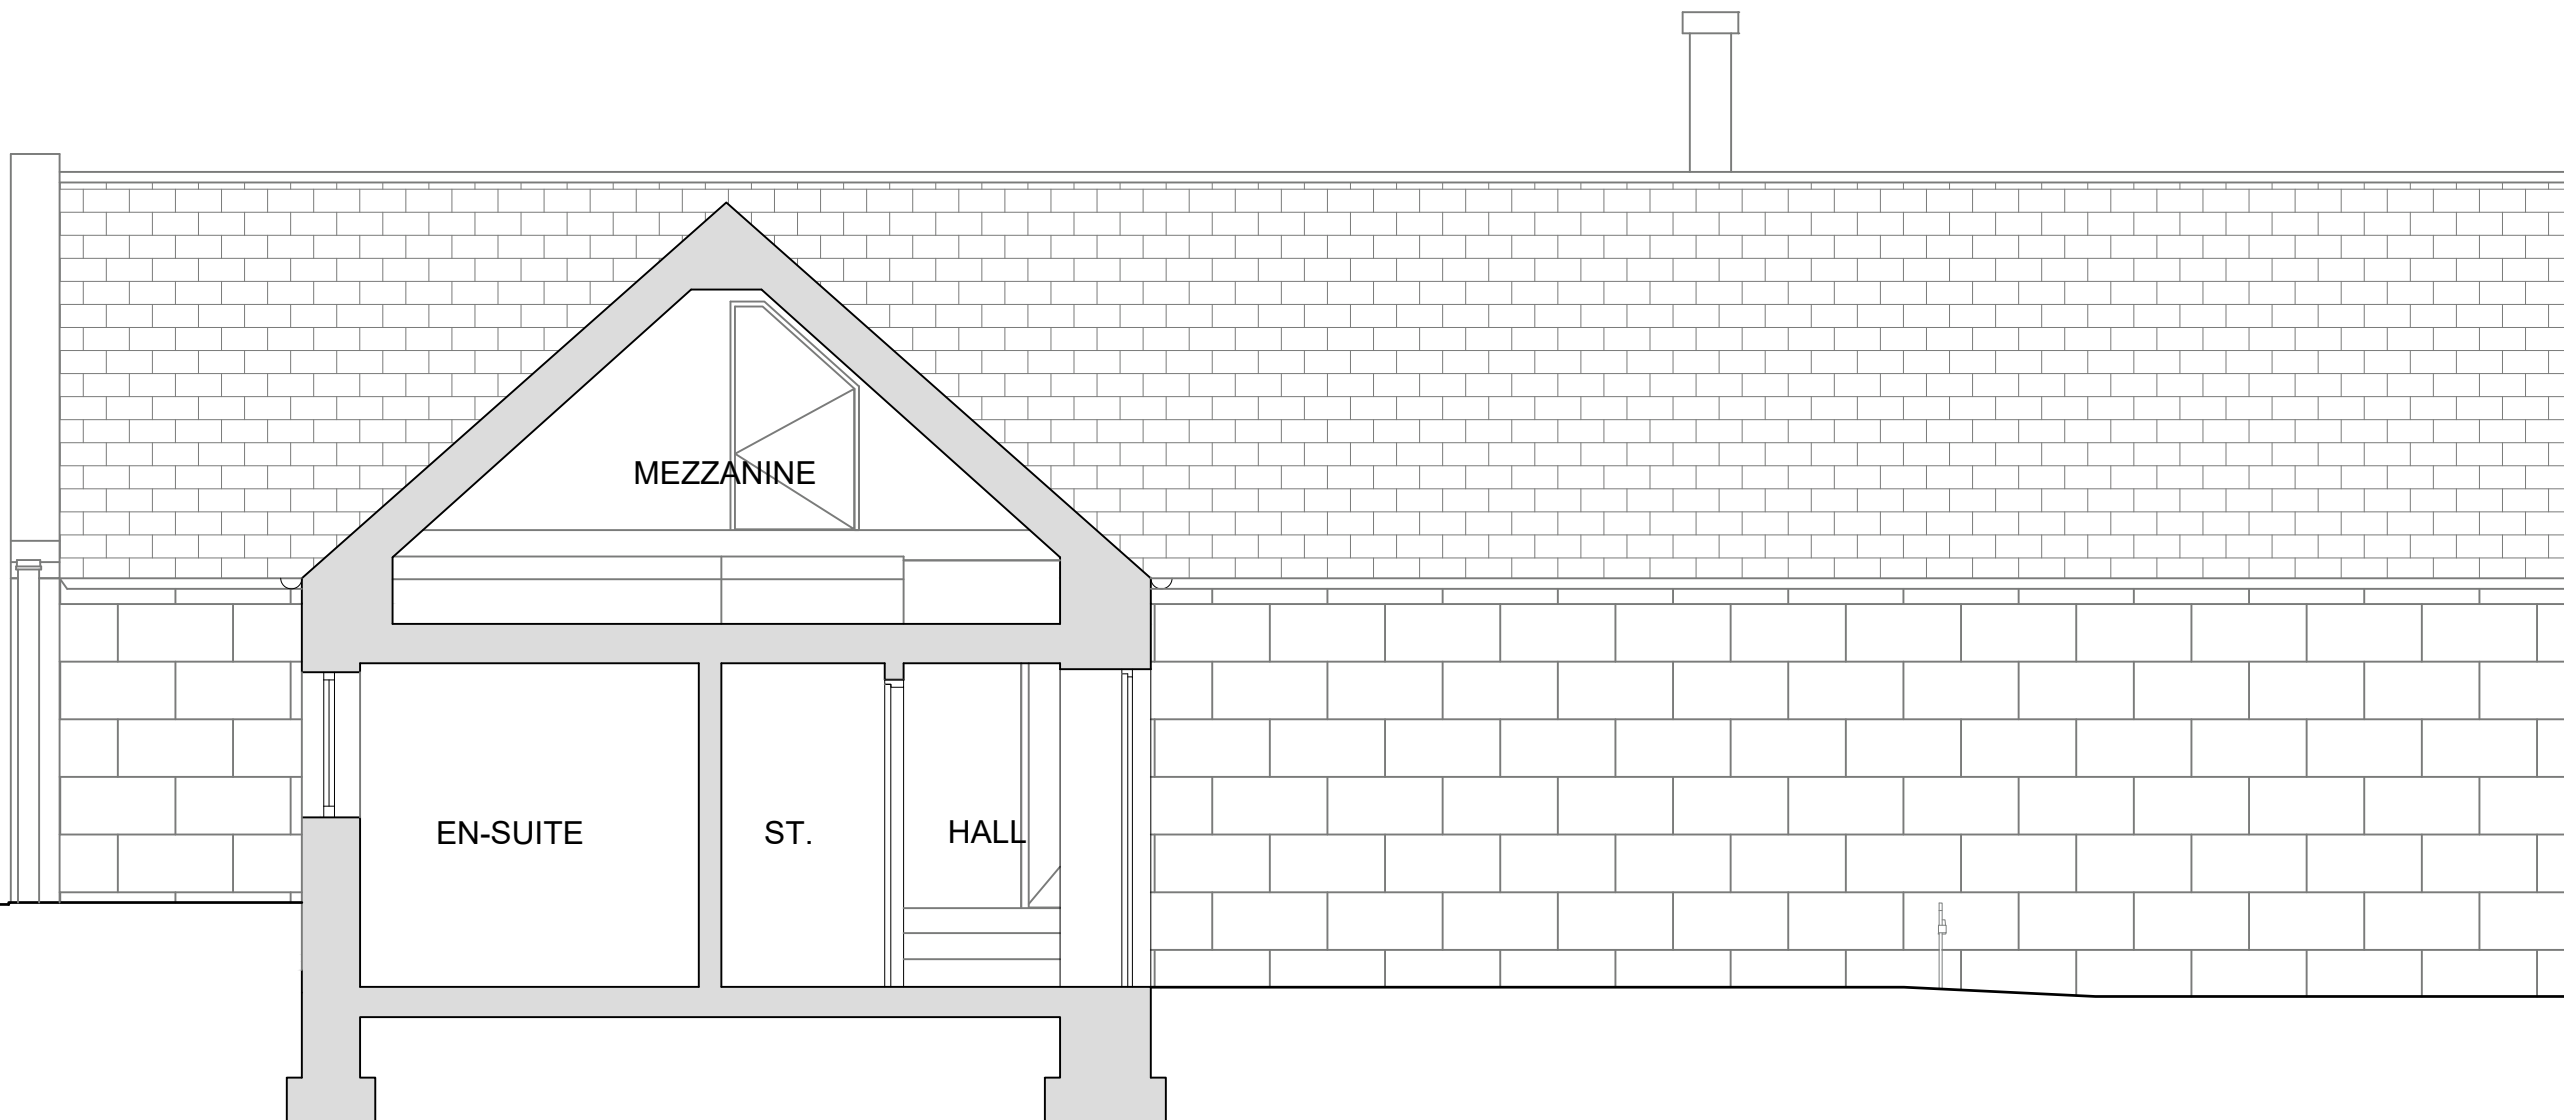

SECTION A-A 1:50

 

rev	description	date
<b>EXISTING</b>		
Client	D. LOUDEN	Date JAN. 2024
Address	BAKIEBUTTS VIEW, BLACKBURN	Scale (A3) AS SHOWN
Project	HOUSE EXTENSION	Project Ref. L028
Drawing Title	EXISTING ELEVATIONS_SECTION	Dwg no 002
		Rev -

