




**WEST ELEVATION** 1:100  
 0 5m

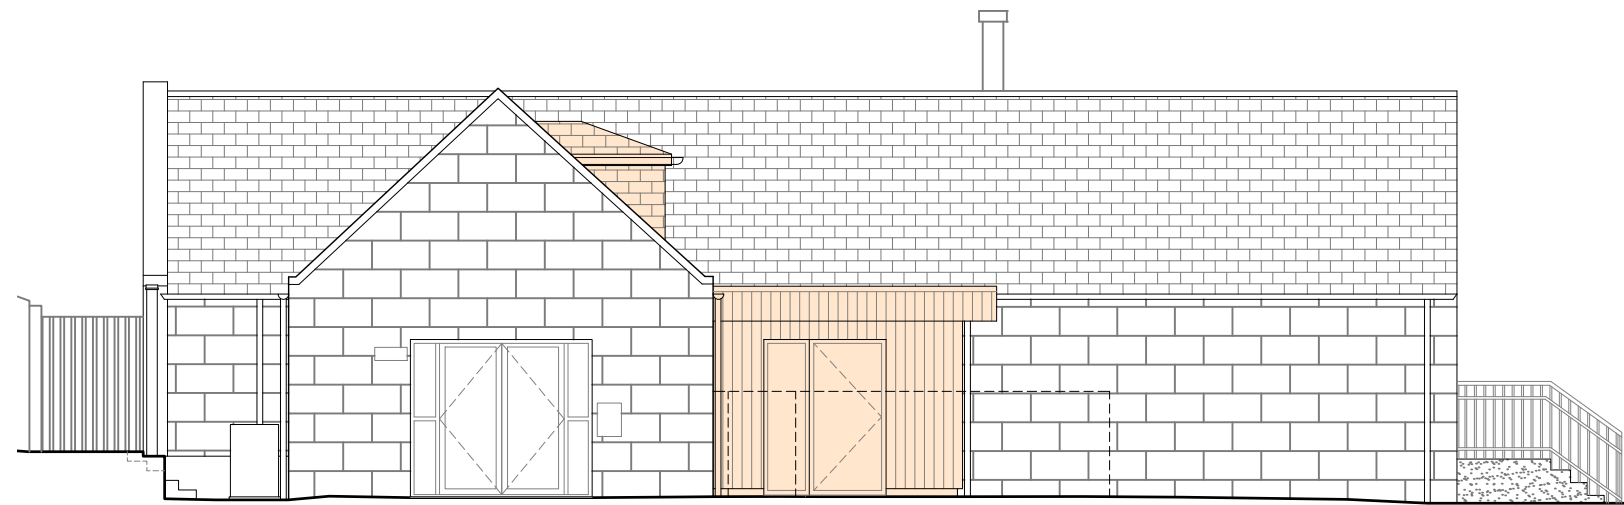

**NORTH ELEVATION** 1:100  
 0 5m

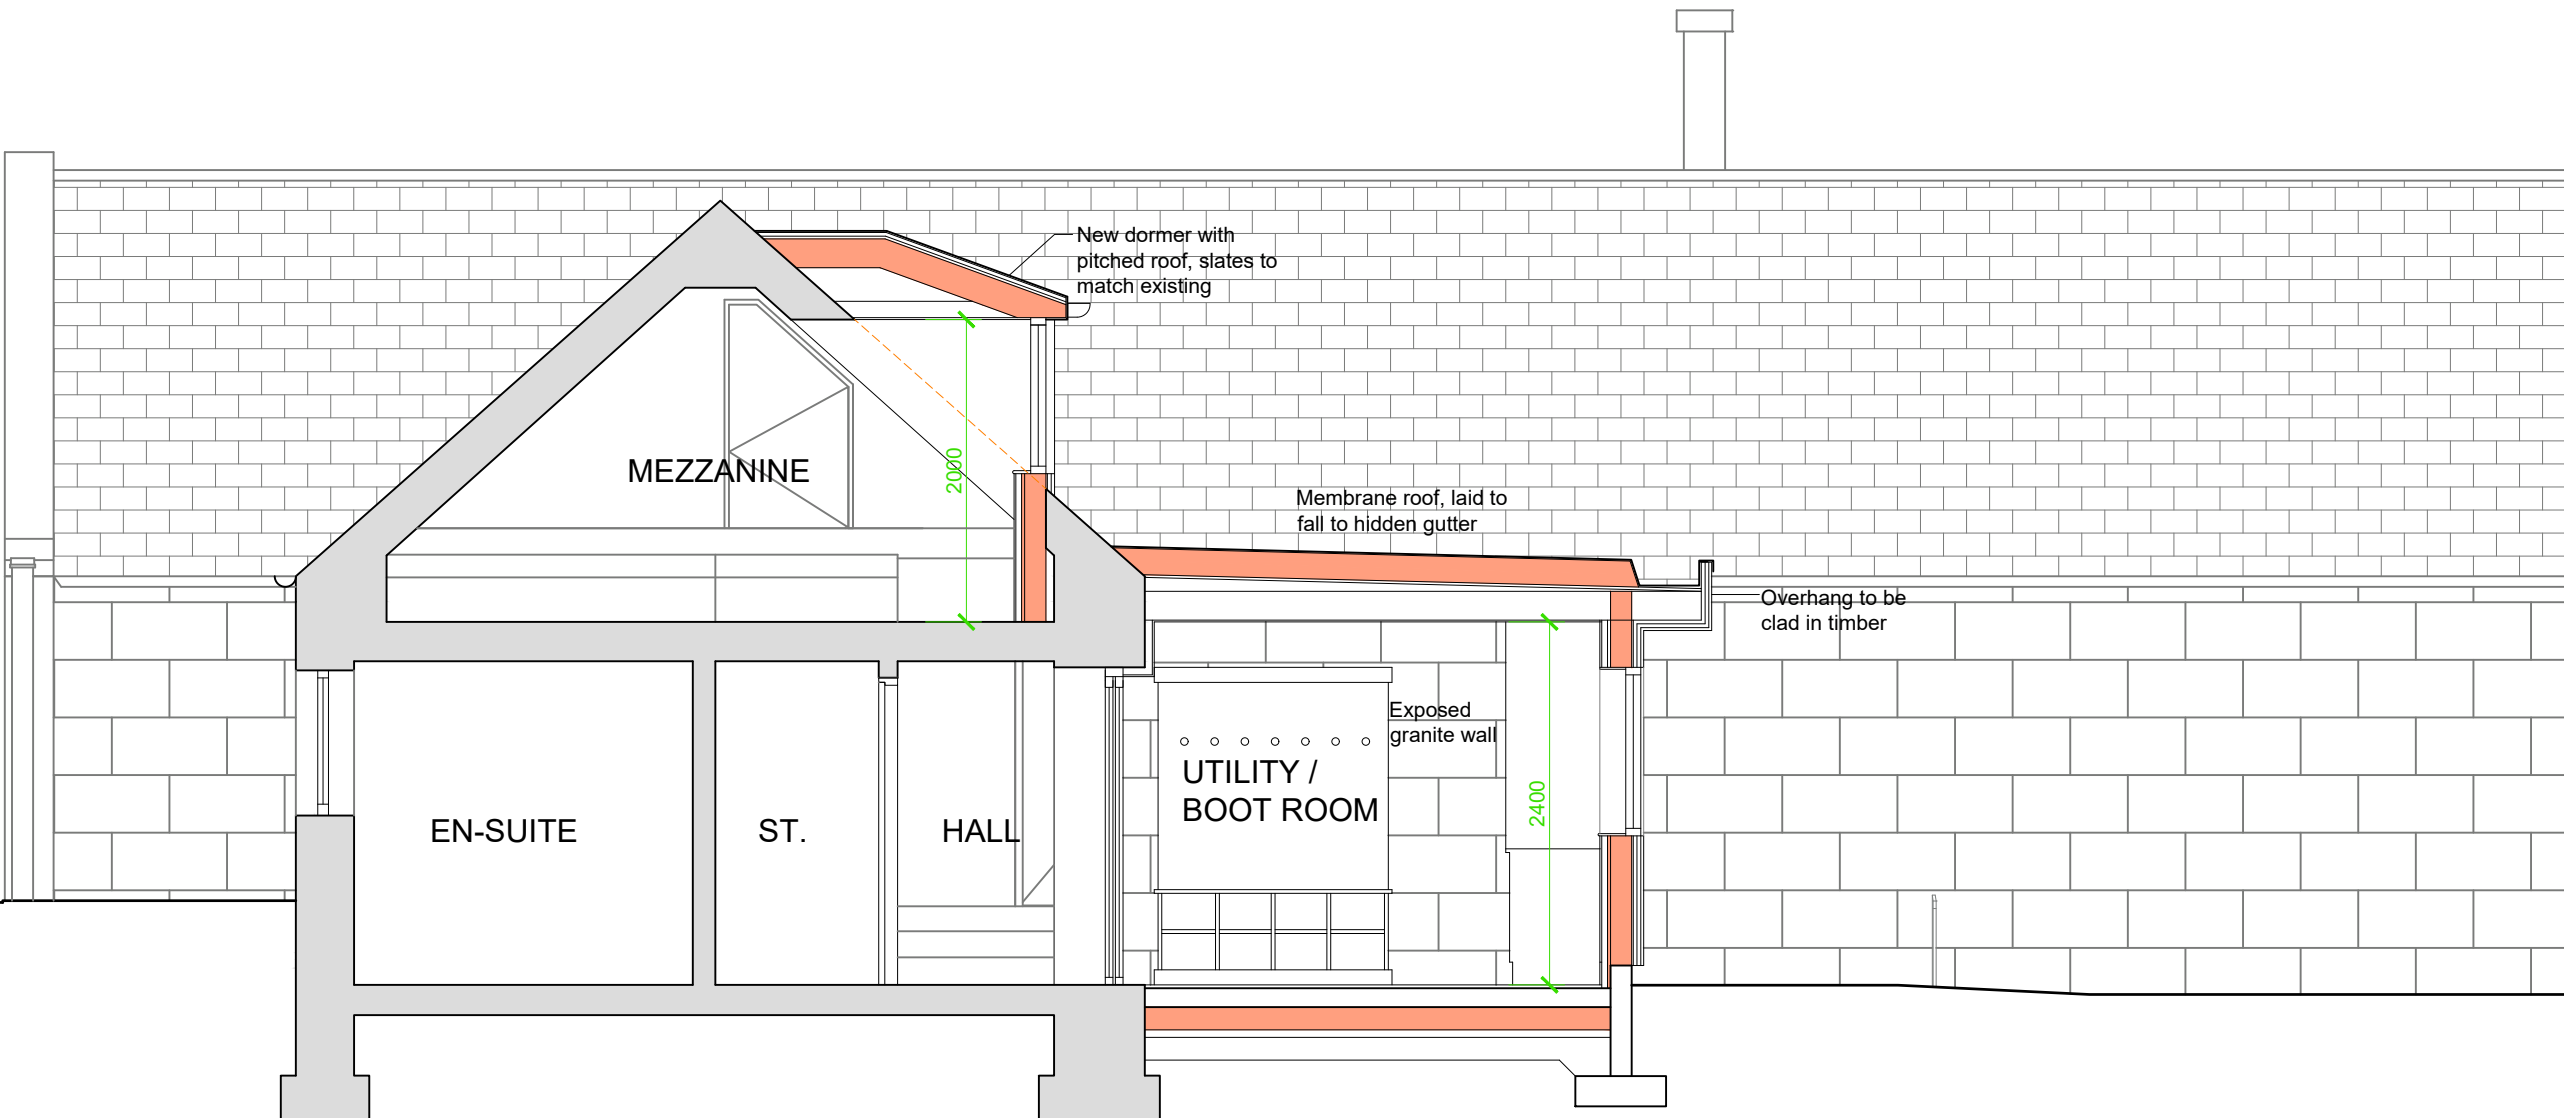

**SECTION A-A** 1:50  
 0 1 2m

- FINISHES**
- WALLS**
  -  Timber cladding boards  
Colour TBC.
  - FLAT ROOF**  
Membrane roof, black
  - DORMER ROOF**  
Slates. to match existing
  - WINDOWS / DOORS - EXTENSION**  
PVCu, dark grey
  - WINDOW - DORMER**  
PVCu, white
  - RAINWATER GOODS**  
PVCu, black

rev	description	date
<b>PLANNING</b>		
Client	D. LOUDEN	Date JAN. 2024
Address	BAKIEBUTTS VIEW, BLACKBURN	Scale (A3) AS SHOWN
Project	HOUSE EXTENSION	Project Ref. L028
Drawing Title	PROPOSED ELEVS_SECTION	Dwg no 201
		Rev -

