

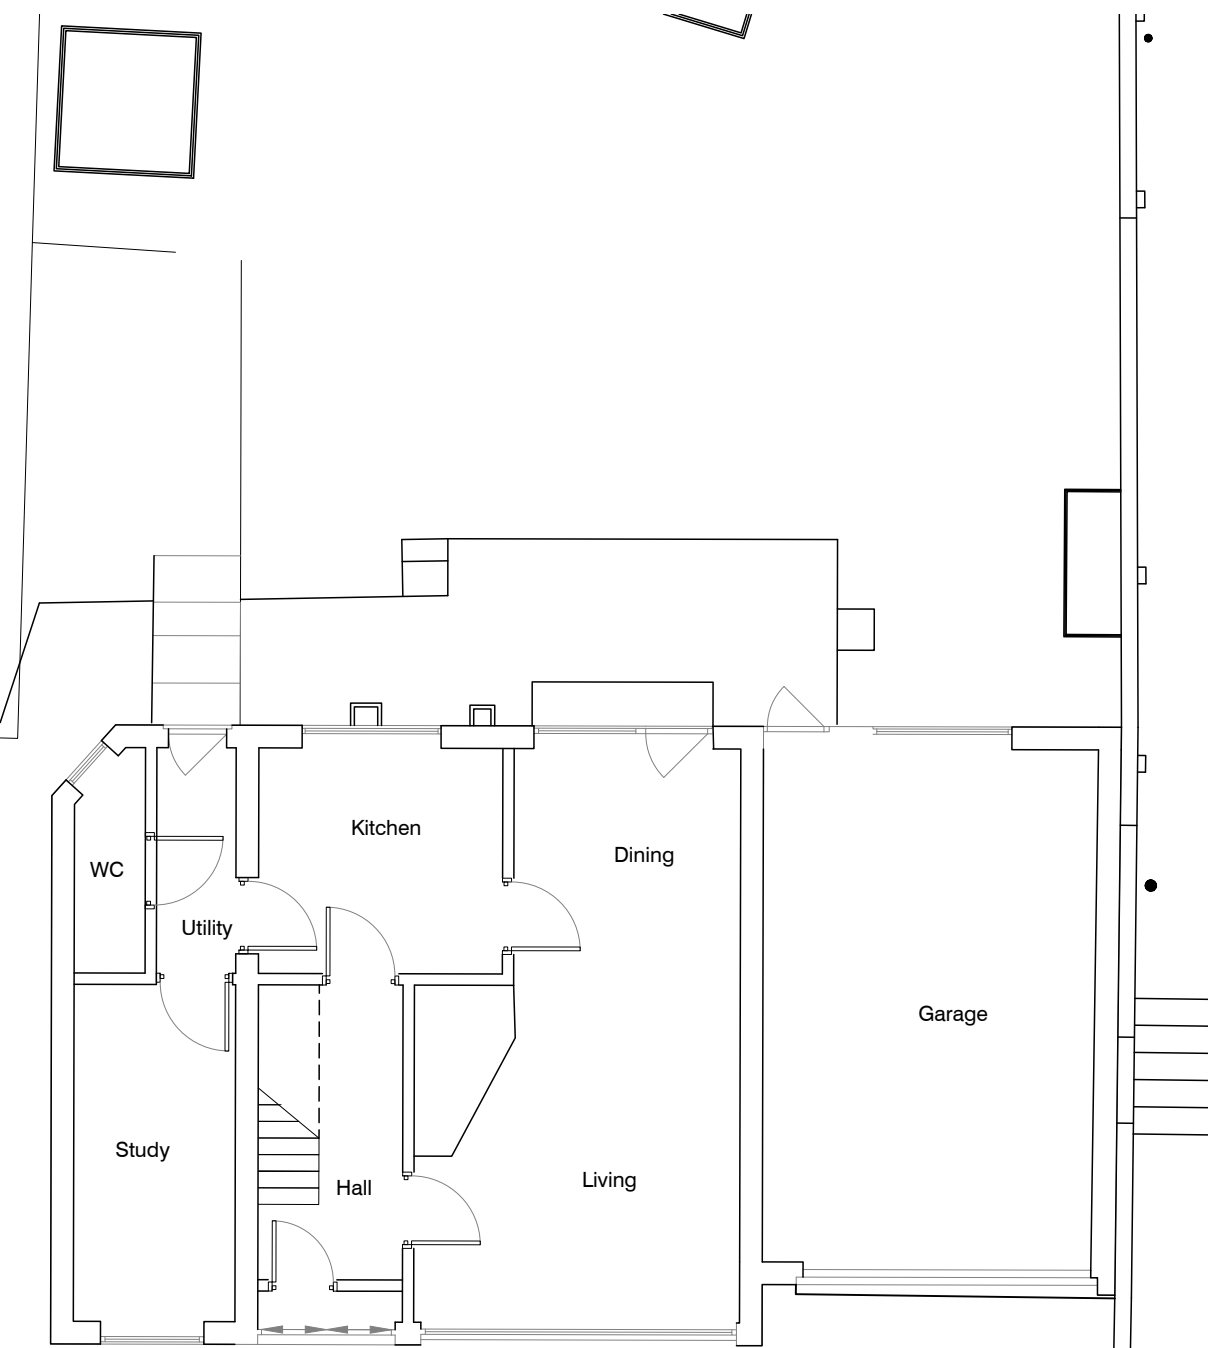



SETTING OUT NOTE
 It is the responsibility of the Contractor to check all setting out information (levels, dimensions, co-ordinates, etc) indicated on this drawing for the whole of the works prior to commencement of the works. The Architect shall be notified of any discrepancies and no works shall be carried out until instruction has been issued in writing.

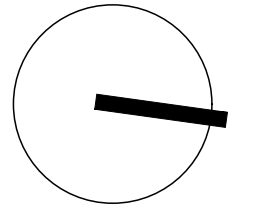

Ground Floor Plan

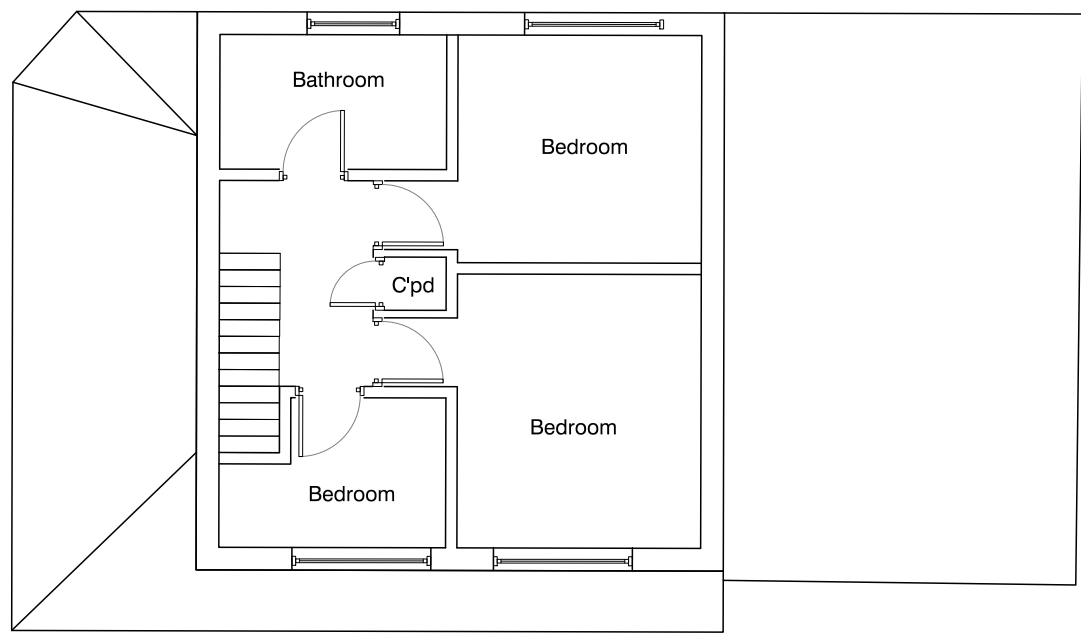

First Floor Plan

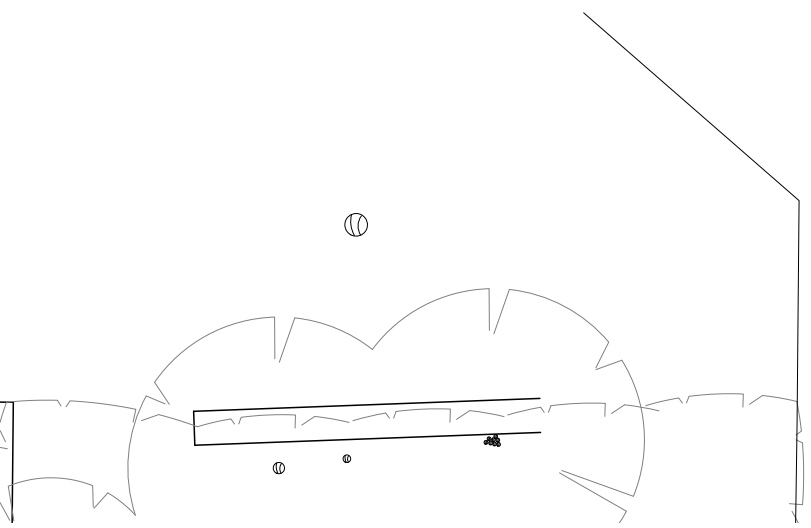

REV	DATE	DESCRIPTION
A	AUG 19	Scale bars added

TED | Studio
 Tom Easdown Design

Client
 Albright Dene Ltd
 Project
 Toothill Butts

Description
 Existing Plans

Status
 Planning

Scale 1:100 @ A3 TE Date AUG 19
 Job Number 19317 Drawing Number A-03-002 Revision A