




Front Elevation

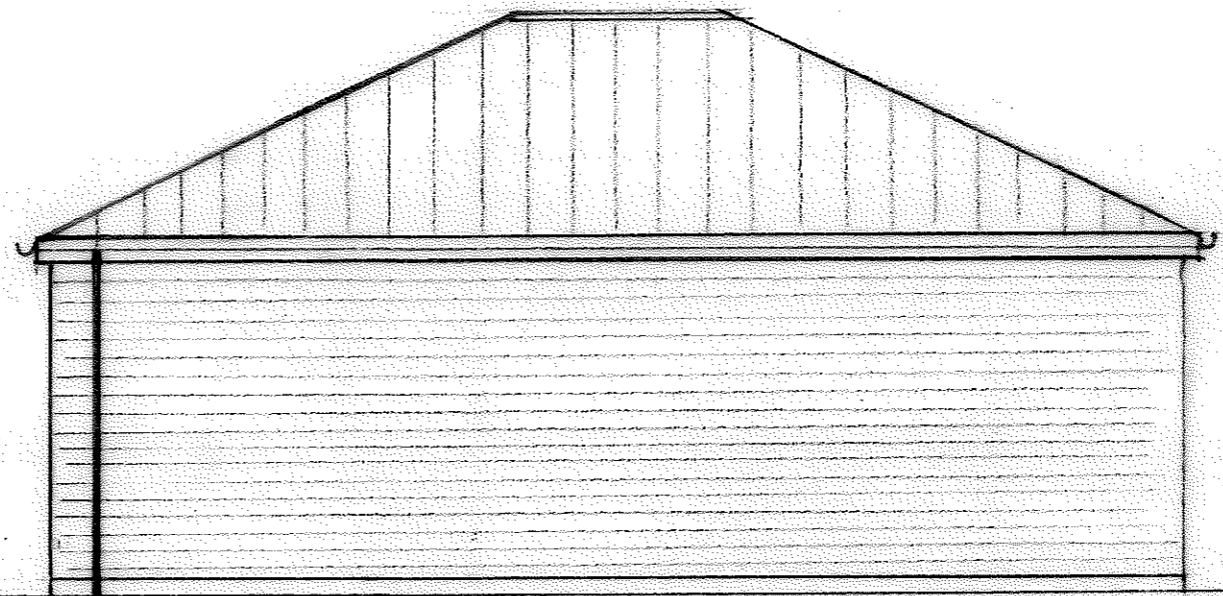

Side Elevation

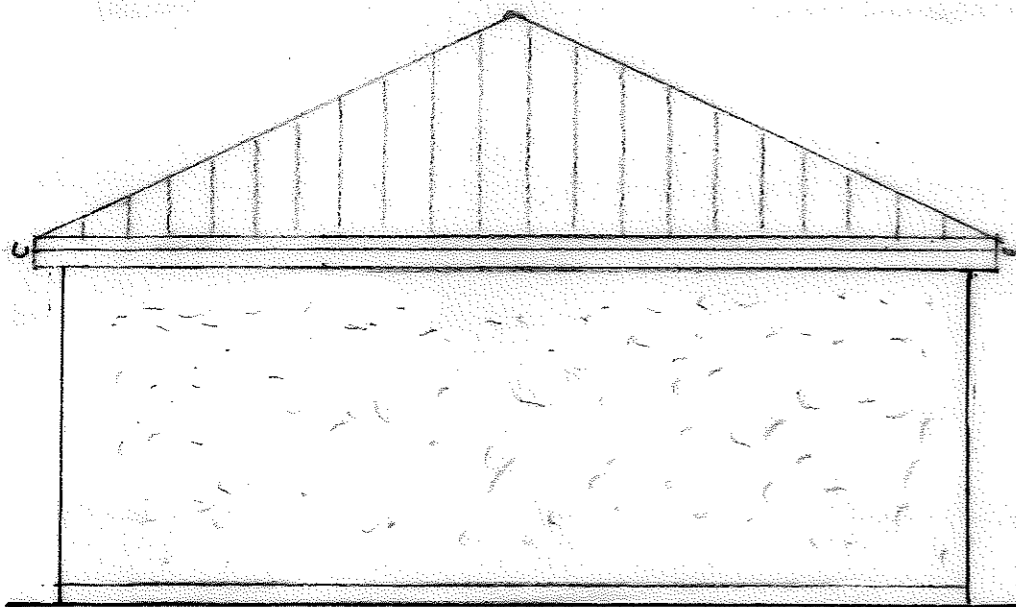

Rear Elevation

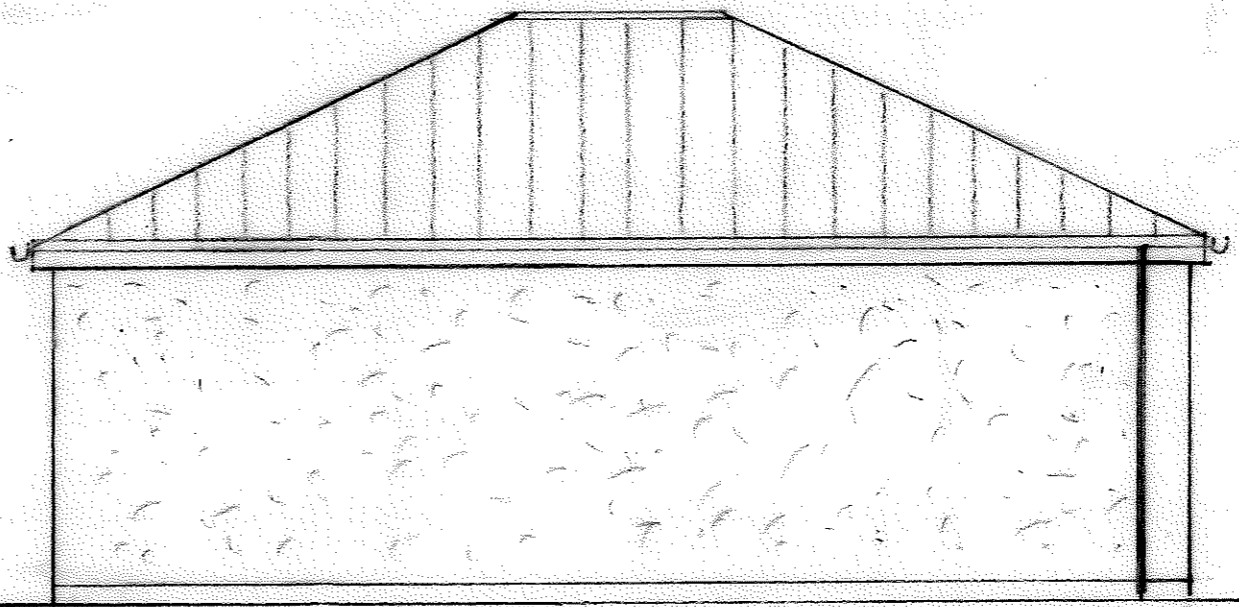

Side Elevation

Note:  
All dimensions must be checked on site  
and not scaled from this drawing.

A	Date	Revision

© copyright

Client  
MR & MRS THOMAS

Job Title  
Proposed Studio  
and store  
13 Victoria Rd  
OXFORD

Drawing Title  
Proposed Elevations

Scale 1:50

Date Dec 23 Drawn by PAB

Drg. No. 2	Rev.
------------	------