



SP SITE PLAN
SCALE 1 : 200

 

Client's Name
Anita Rai
Address
**11 LIDDELL ROAD
COWLEY OXFORD
OX4 3QT**

Project No. M18/PD/002/JAN24

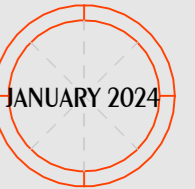

Revisions

Project North



Scale 1 : 200

SITE PLAN

A102

Sheet No. ©2021