





FE PRO. FRONT ELEVATION
SCALE 1 : 100




RS PRO. RIGHTSIDE ELEVATION
SCALE 1 : 100

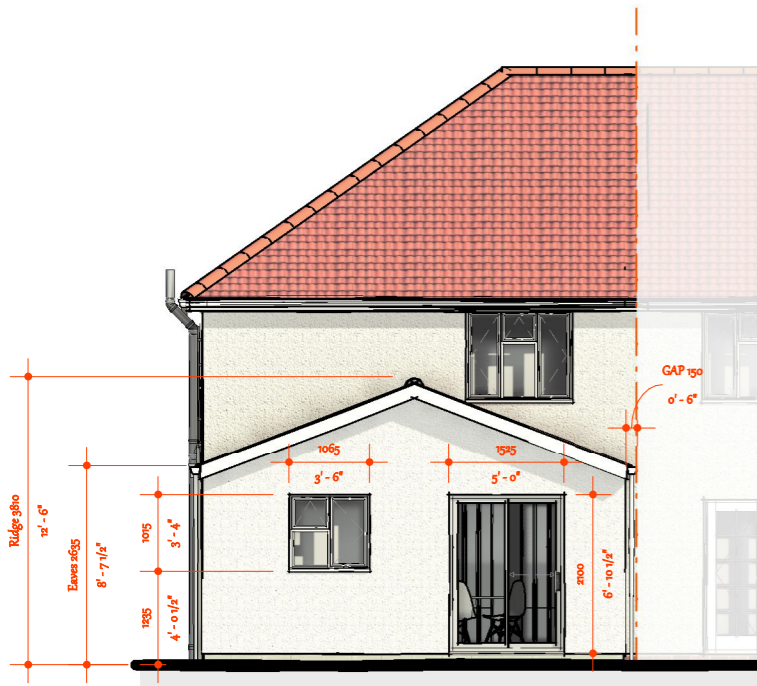

RE PRO. REAR ELEVATION
SCALE 1 : 100

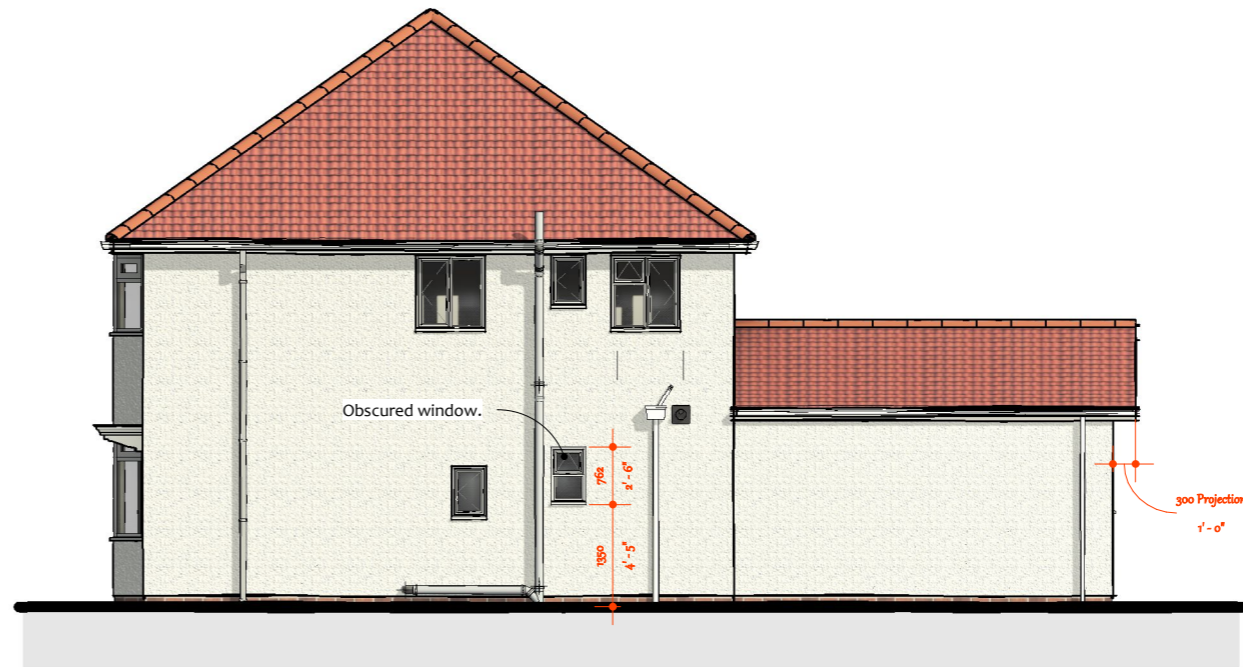

LS PRO. LEFTSIDE ELEVATION
SCALE 1 : 100

 

Client's Name
Anita Rai
Address
**11 LIDDELL ROAD
COWLEY OXFORD
OX4 3QT**

Project No. M18/PD/002/JAN24



Revisions

Project North



Scale 1 : 100

PROPOSED ELEVATIONS

A106

Sheet No. ©2021