




FE EX. FRONT ELEVATION
SCALE 1 : 100




RS EX. RIGHTSIDE ELEVATION
SCALE 1 : 100



RE EX. REAR ELEVATION
SCALE 1 : 100

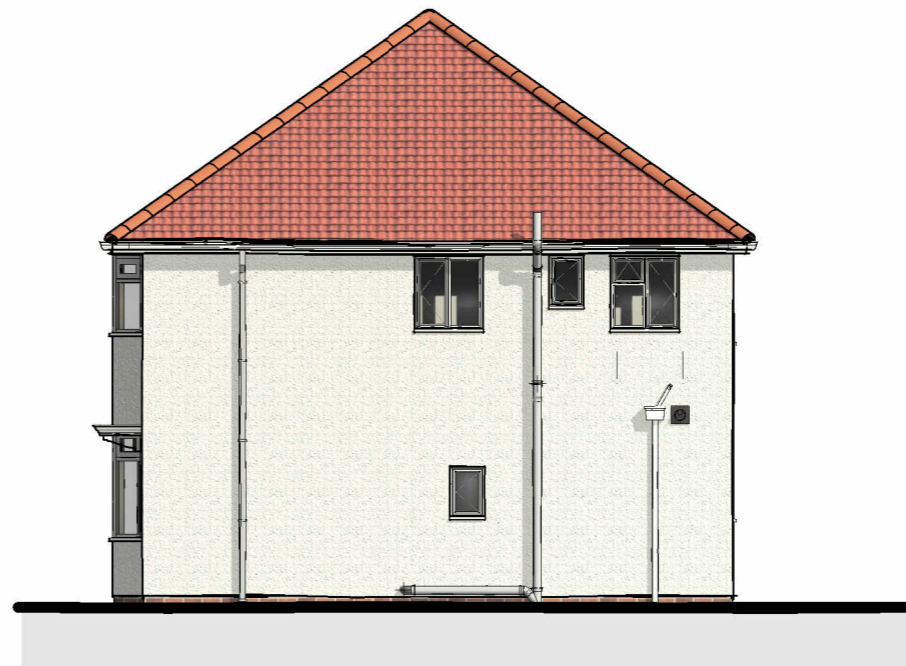


LS EX. LEFTSIDE ELEVATION
SCALE 1 : 100

 

Client's Name
ANITA RAI
Address
**11 LIDDELL ROAD
COWLEY OXFORD
OX4 3QT**

Project No. M18/PD/002/JAN24

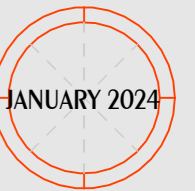

Revisions

No.	Description

Project North



Scale 1 : 100

EXISTING ELEVATIONS

A104

Sheet No. ©2021