

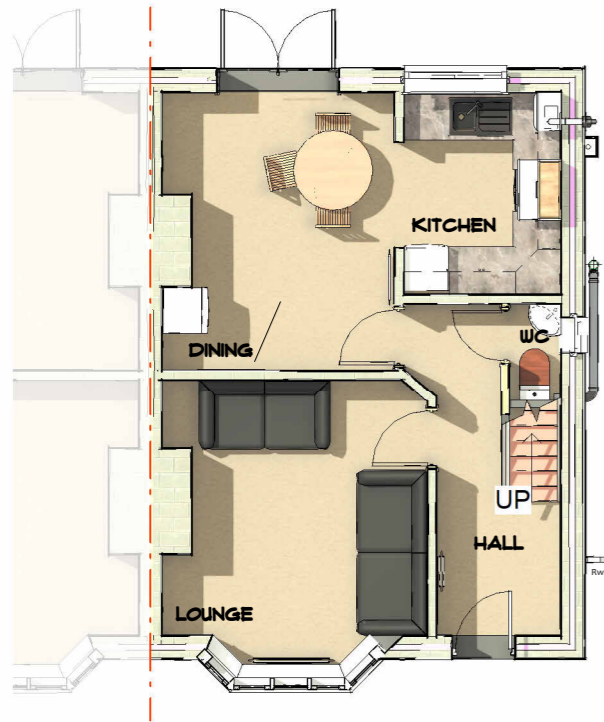



PLANNING APPLICATION

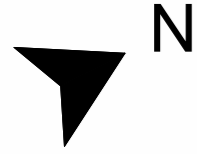


GF EX. GROUND FLR.
SCALE 1 : 100

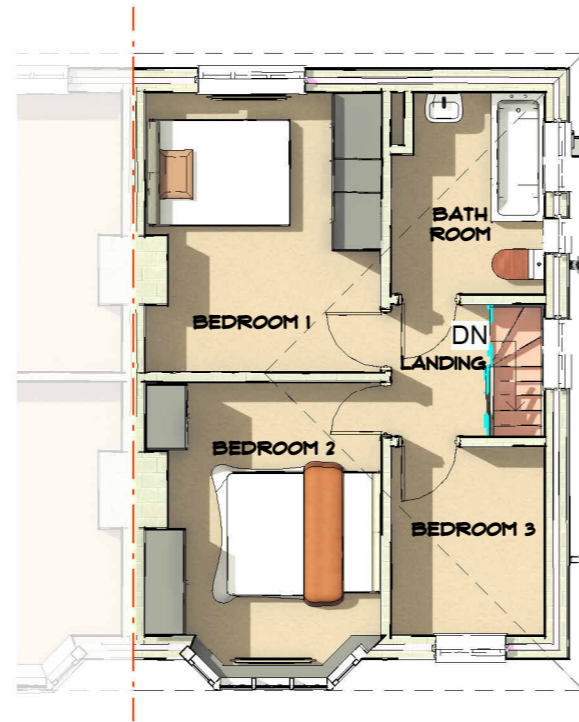

FF EX. FIRST FLR.
SCALE 1 : 100

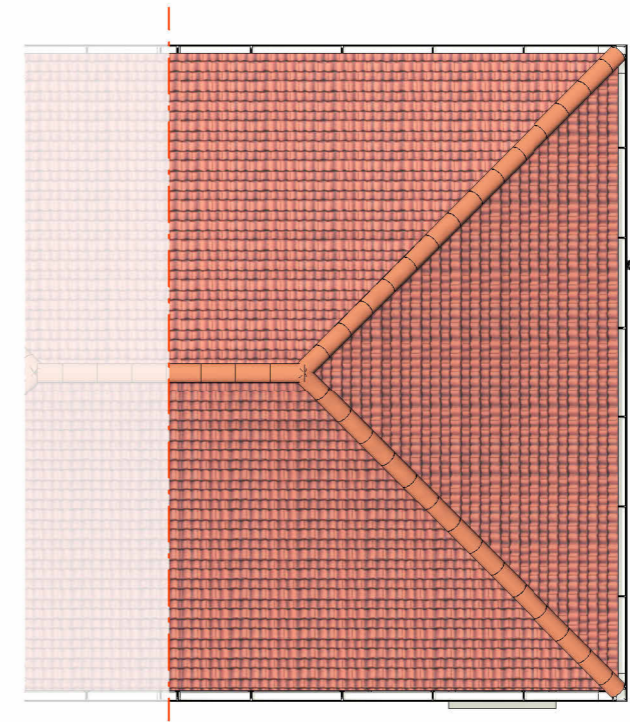

RP EX. ROOF PLAN
SCALE 1 : 100

 

Client's Name
Anita Rai
Address
**11 LIDDELL ROAD
COWLEY OXFORD
OX4 3QT**

Project No. **M18/PD/002/JAN24**



Revisions

Project North



Scale 1 : 100

**EXISTING FLOORS AND
ROOF PLAN**

A103

Sheet No. ©2021