

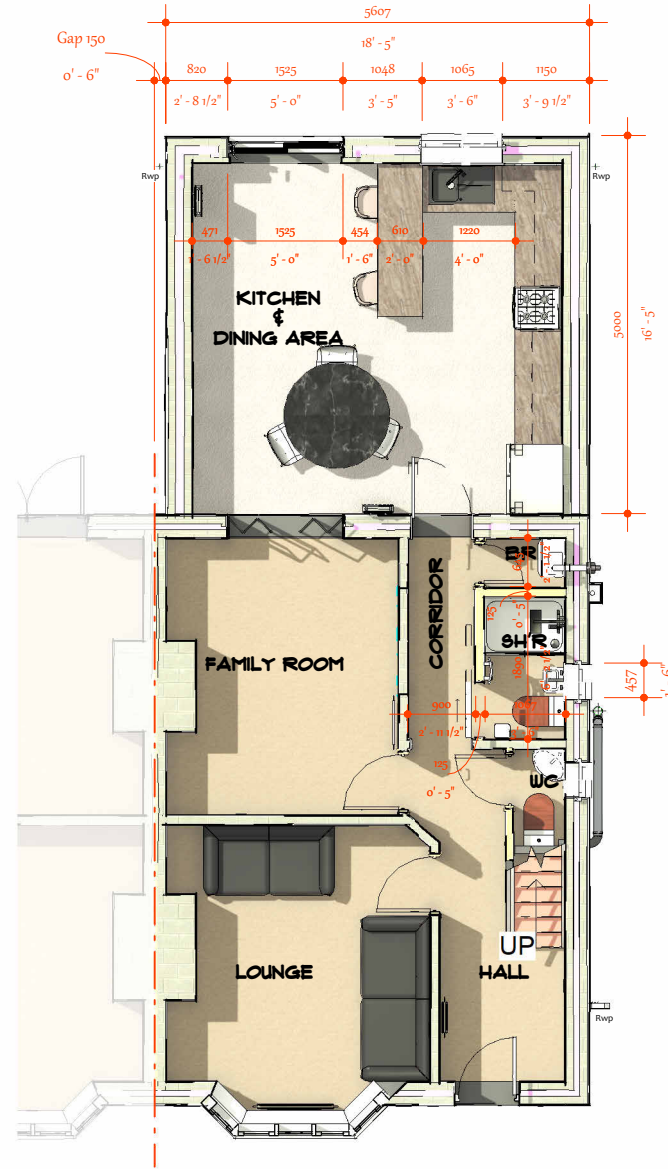



# PLANNING APPLICATION

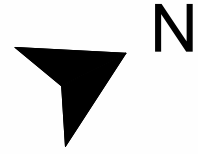


**GF** PRO. GROUND FLR.  
SCALE 1 : 100

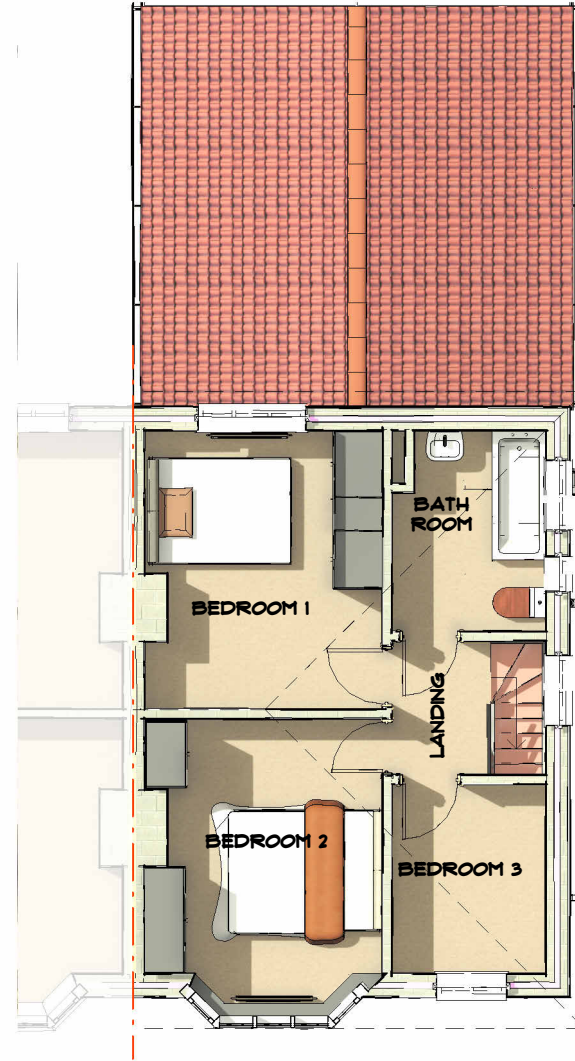

**FF** PRO. FIRST FLR.  
SCALE 1 : 100

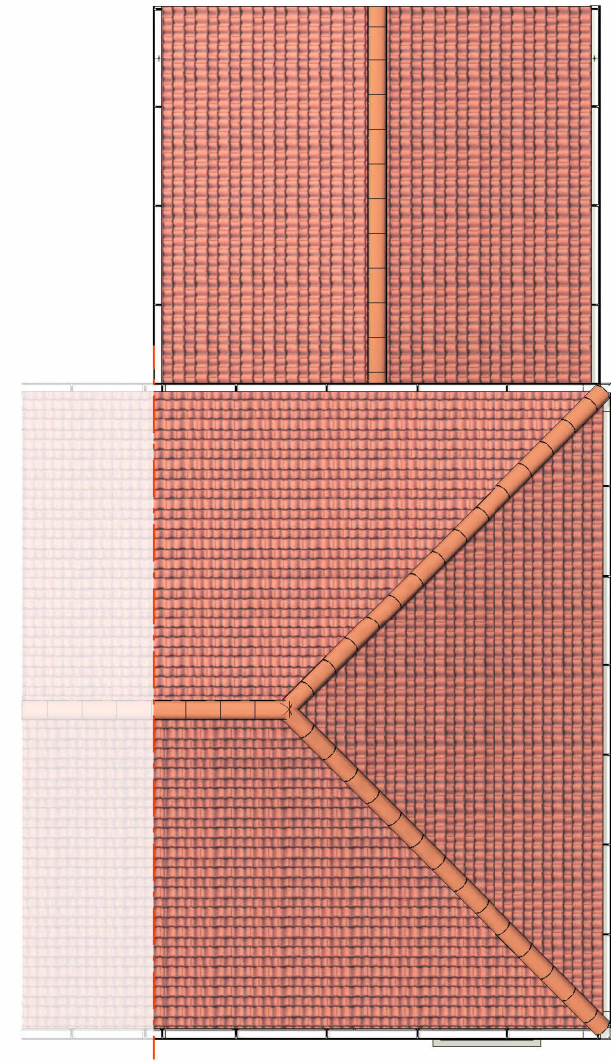

**RP** PRO. ROOF PLAN  
SCALE 1 : 100

 

Client's Name  
**Anita Rai**  
Address  
**11 LIDDELL ROAD  
COWLEY OXFORD  
OX4 3QT**

Project No. M18/PD/002/JAN24



Revisions


Project North



Scale 1 : 100

**PROPOSED FLOORS  
AND ROOF PLAN**

**A105**

Sheet No. ©2021