




Existing Front Elevation

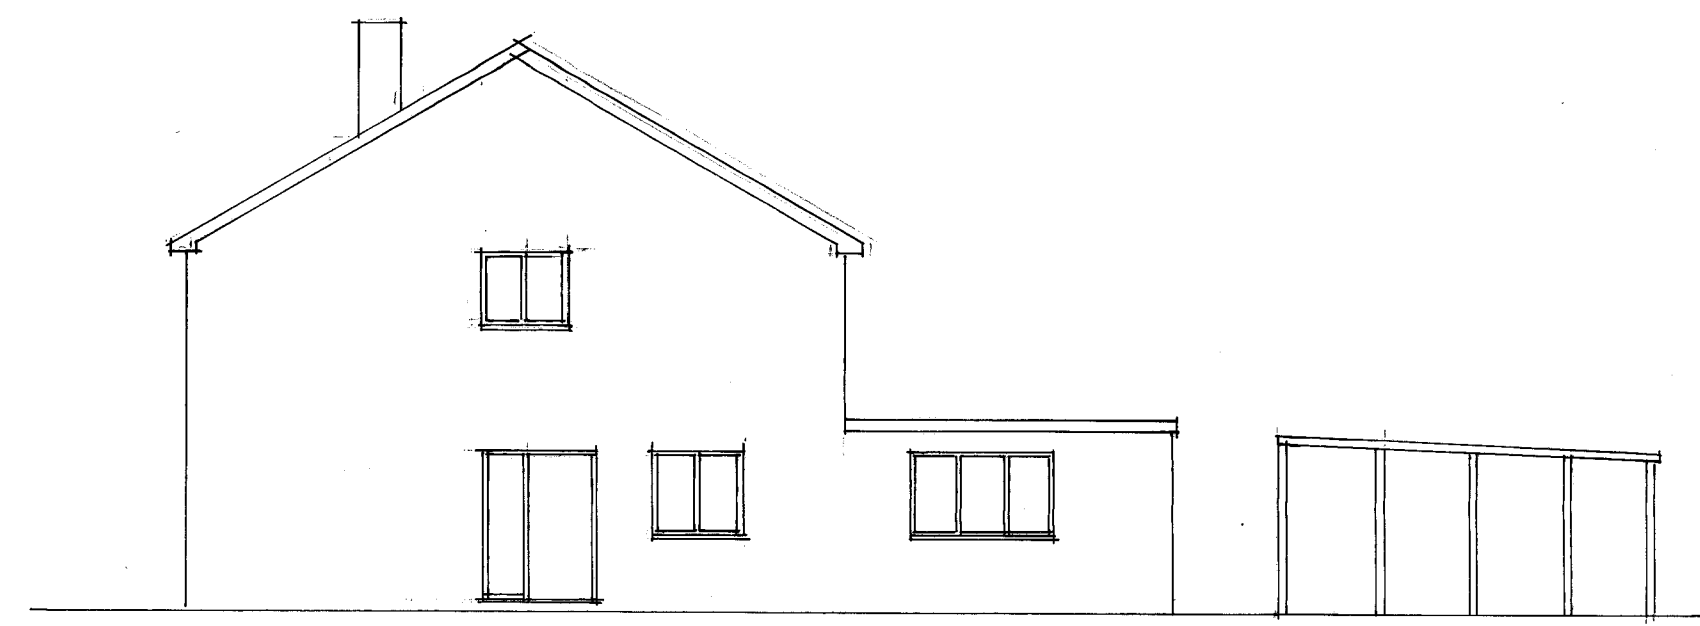


Existing Side Elevation

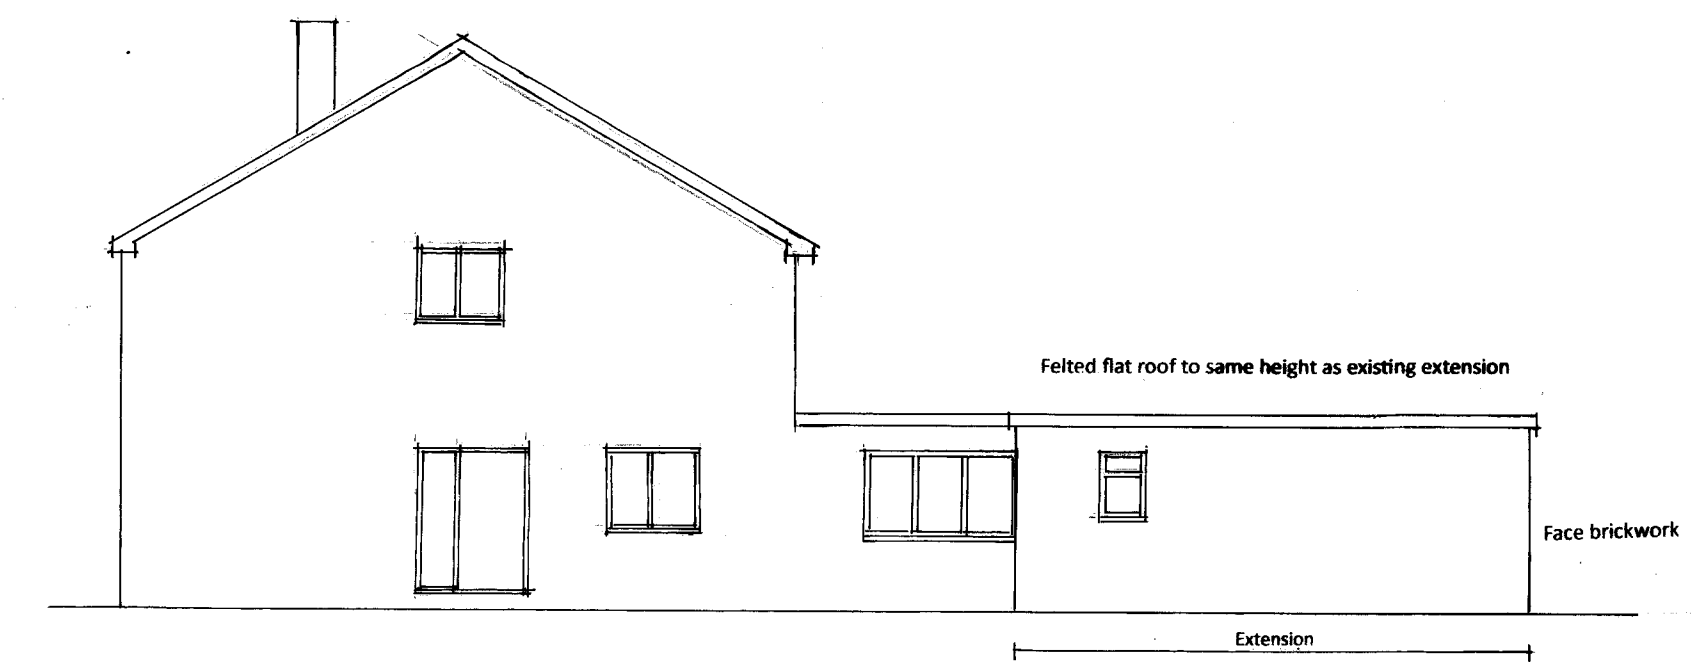


Proposed Side Elevation

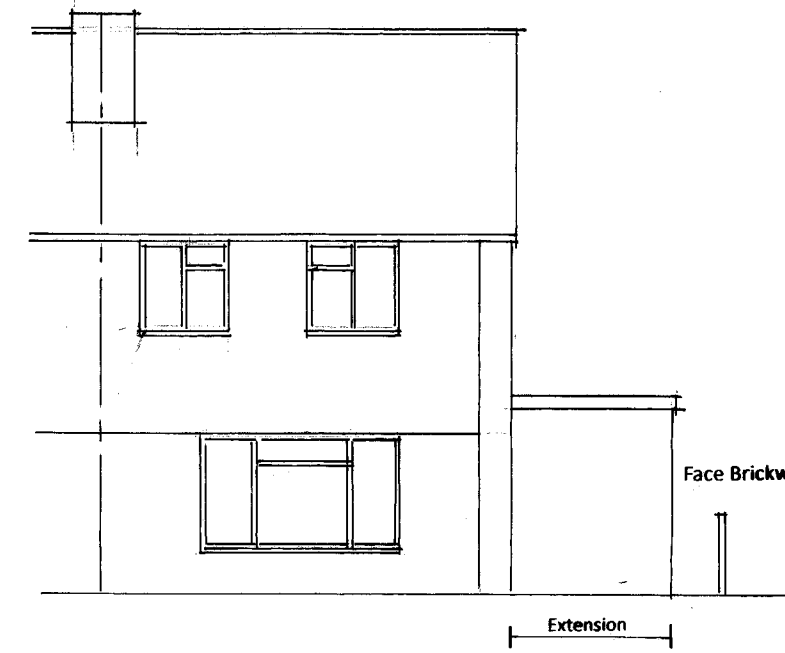


Proposed Front Elevation

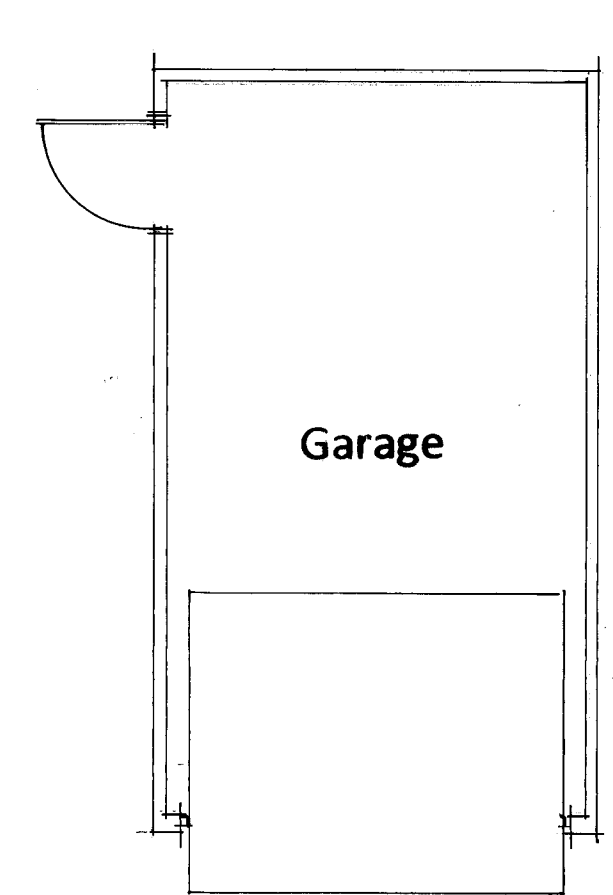

Garage

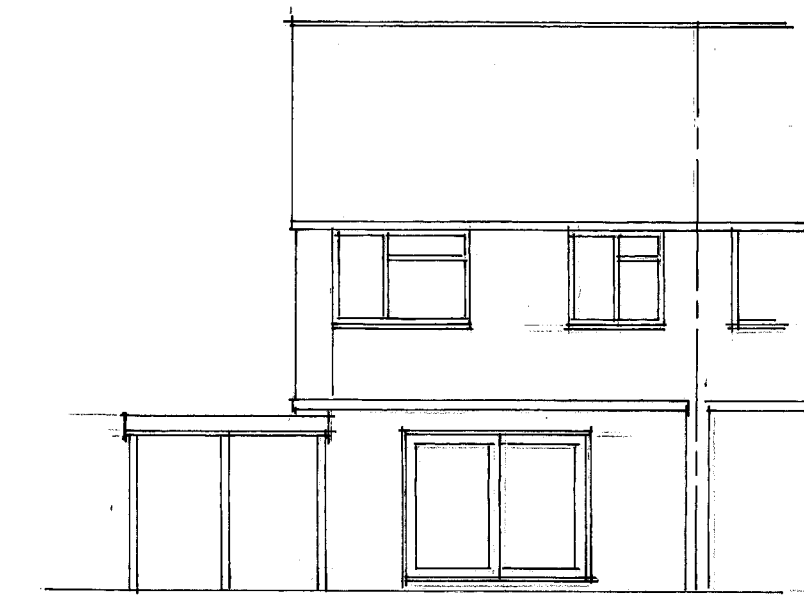

Existing Rear Elevation

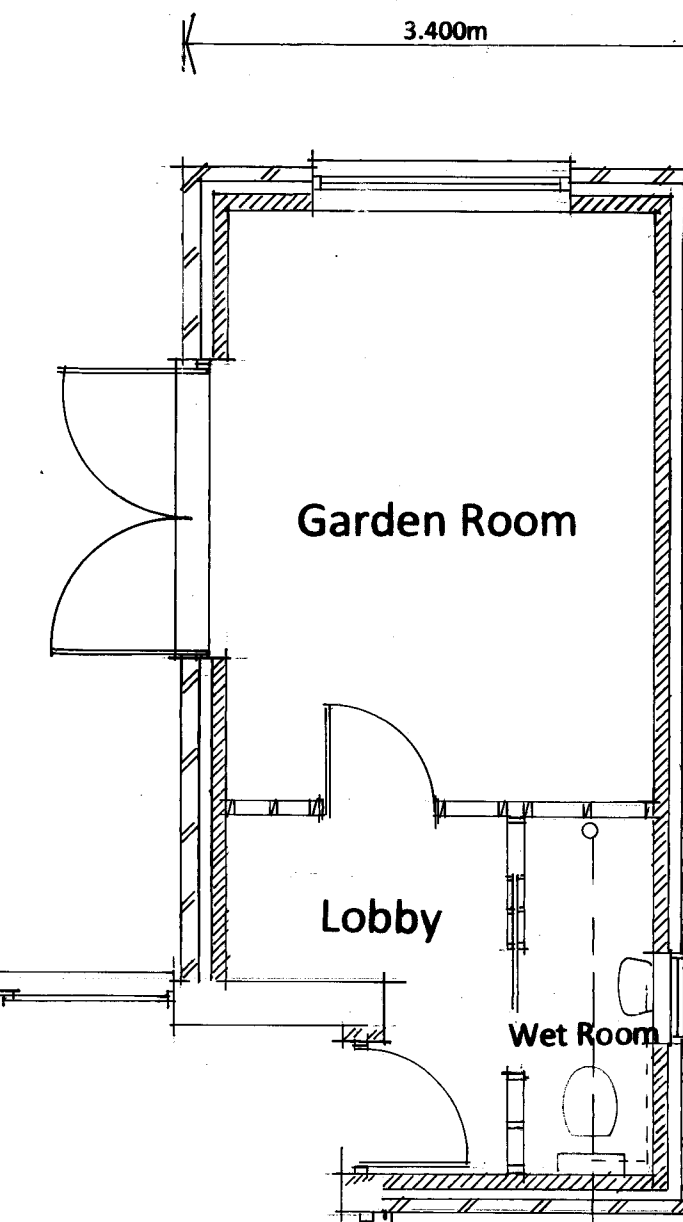


Garden Room


Lobby

Wet Room

6.850m

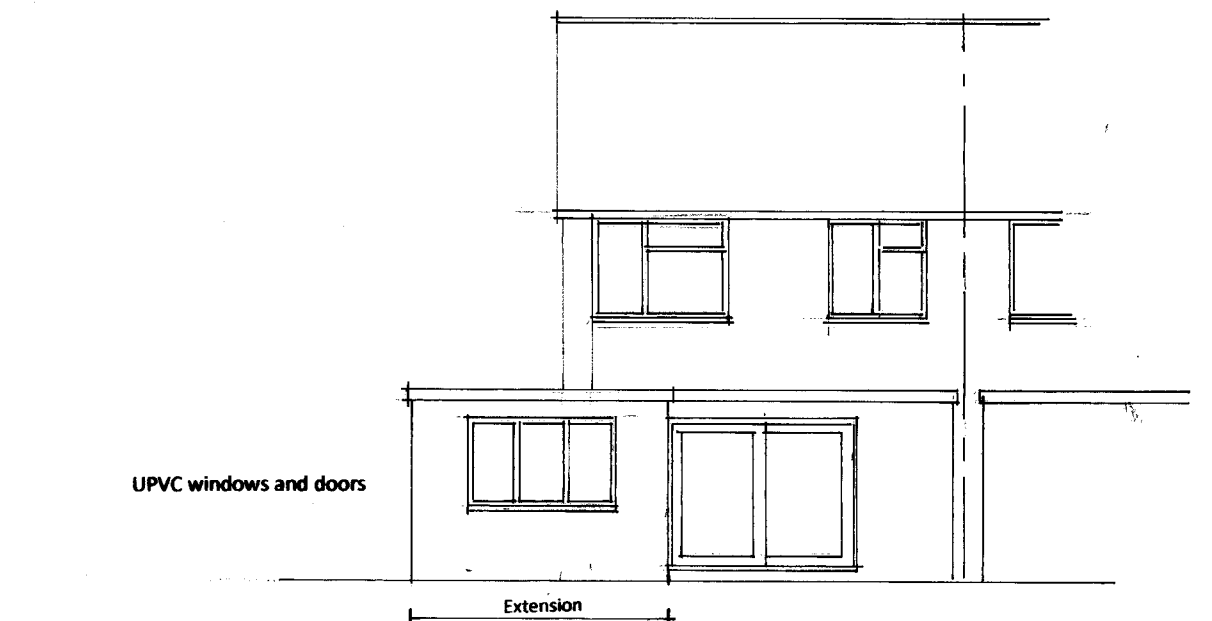

Proposed Rear Elevation

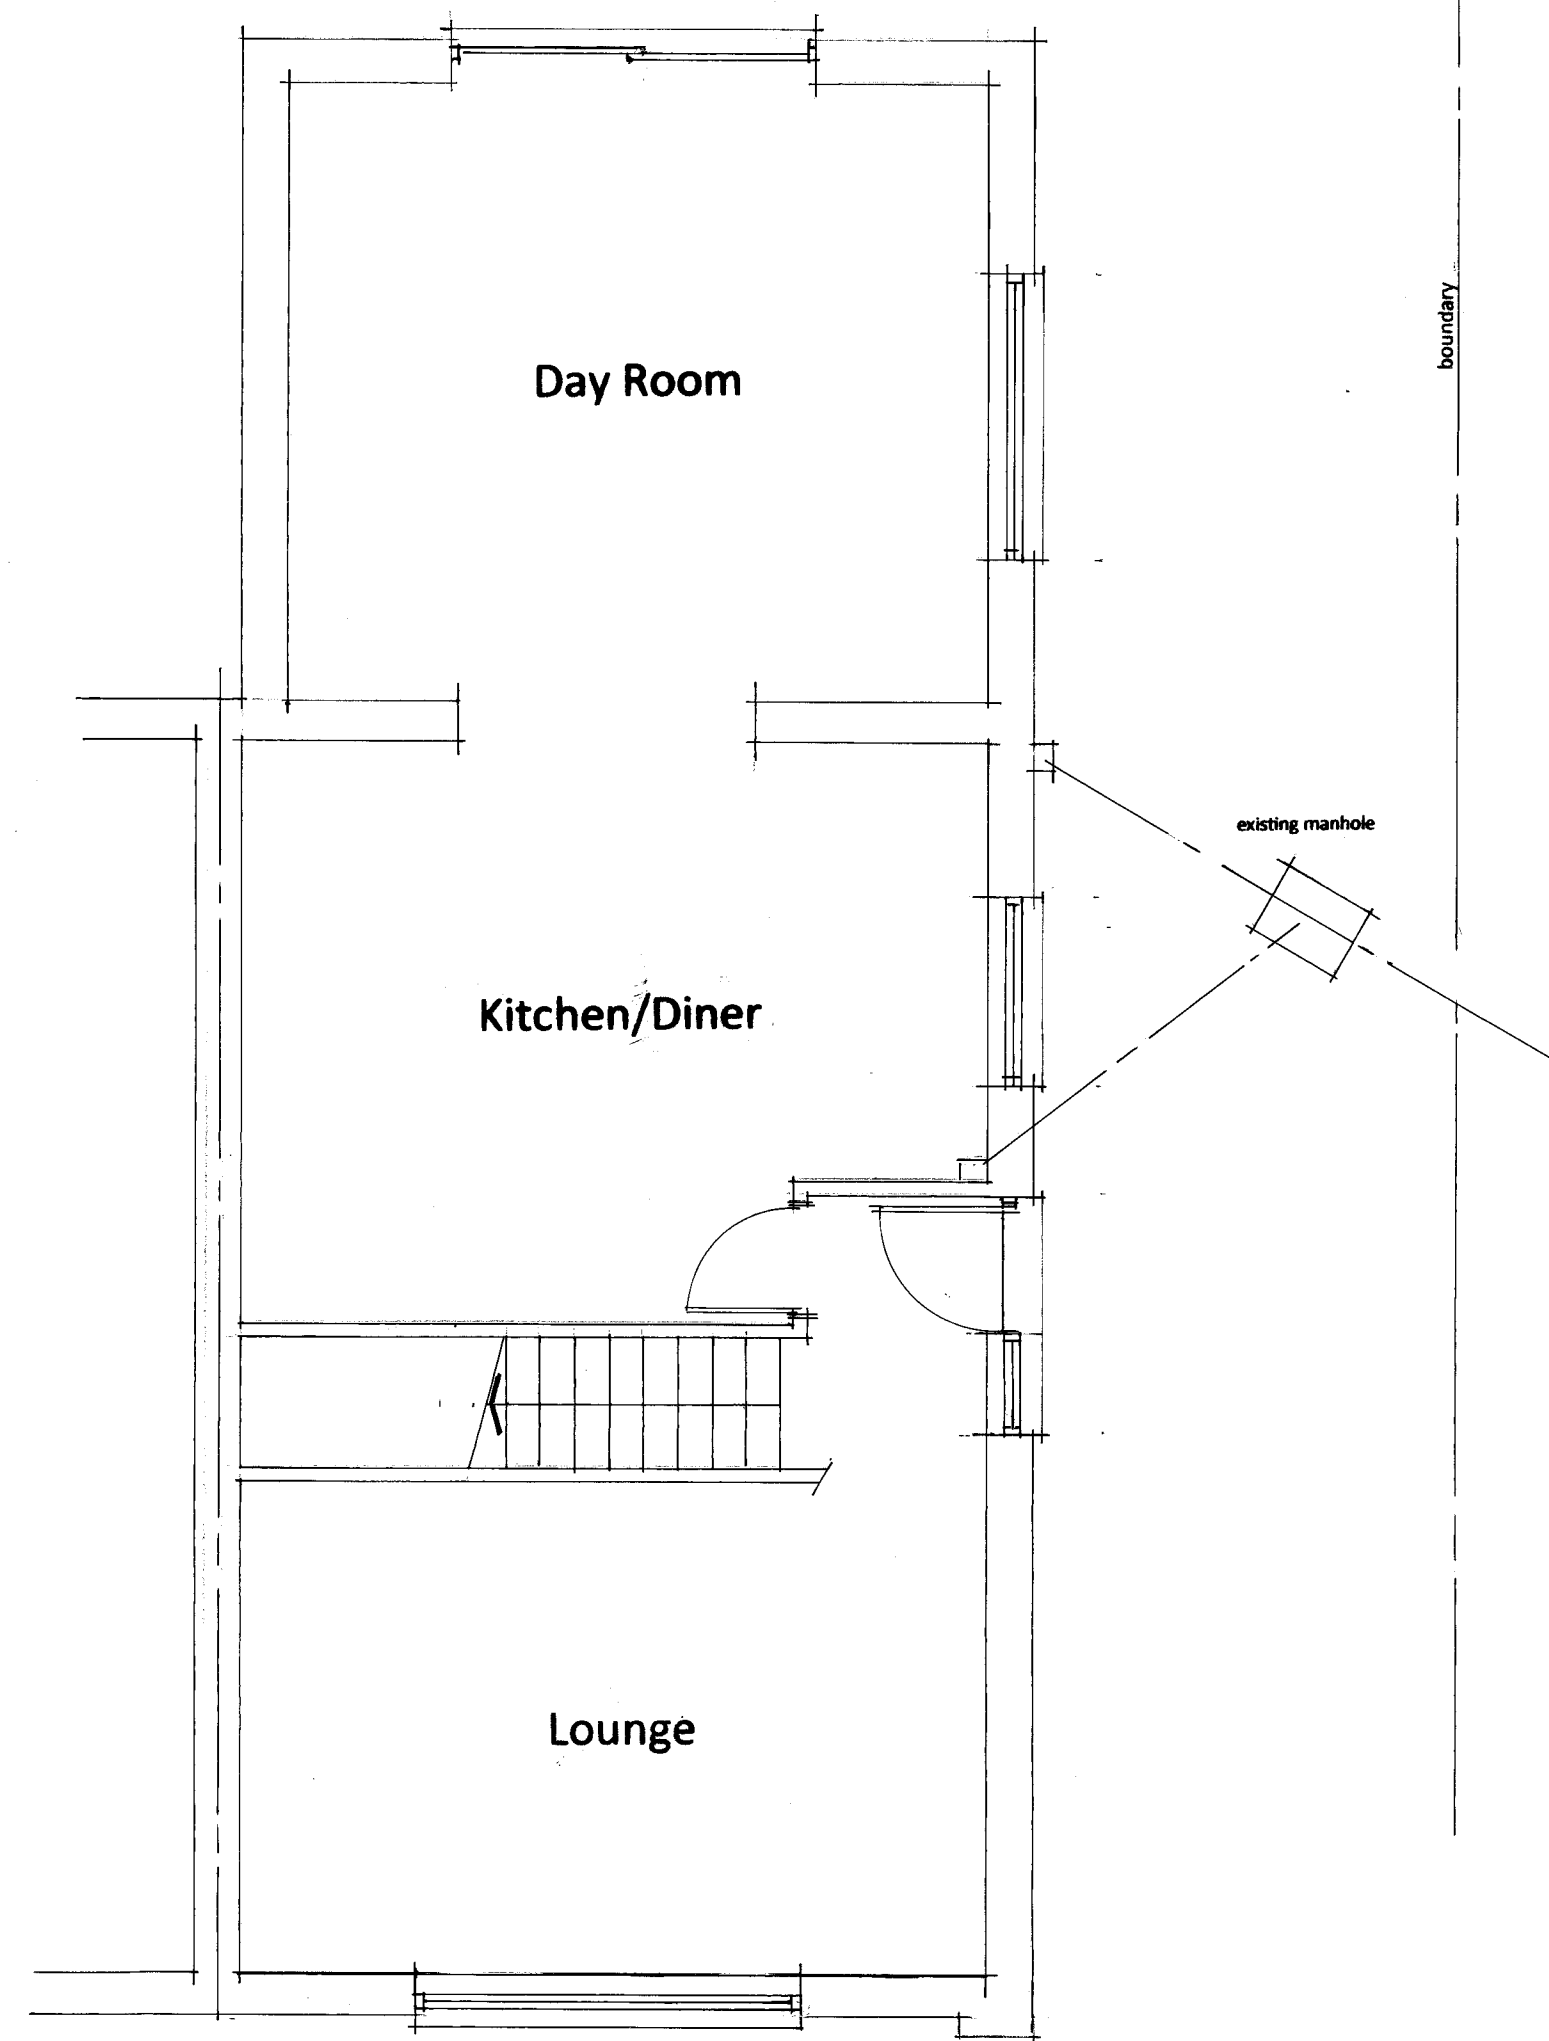


Day Room

Kitchen/Diner

Lounge

existing manhole

boundary

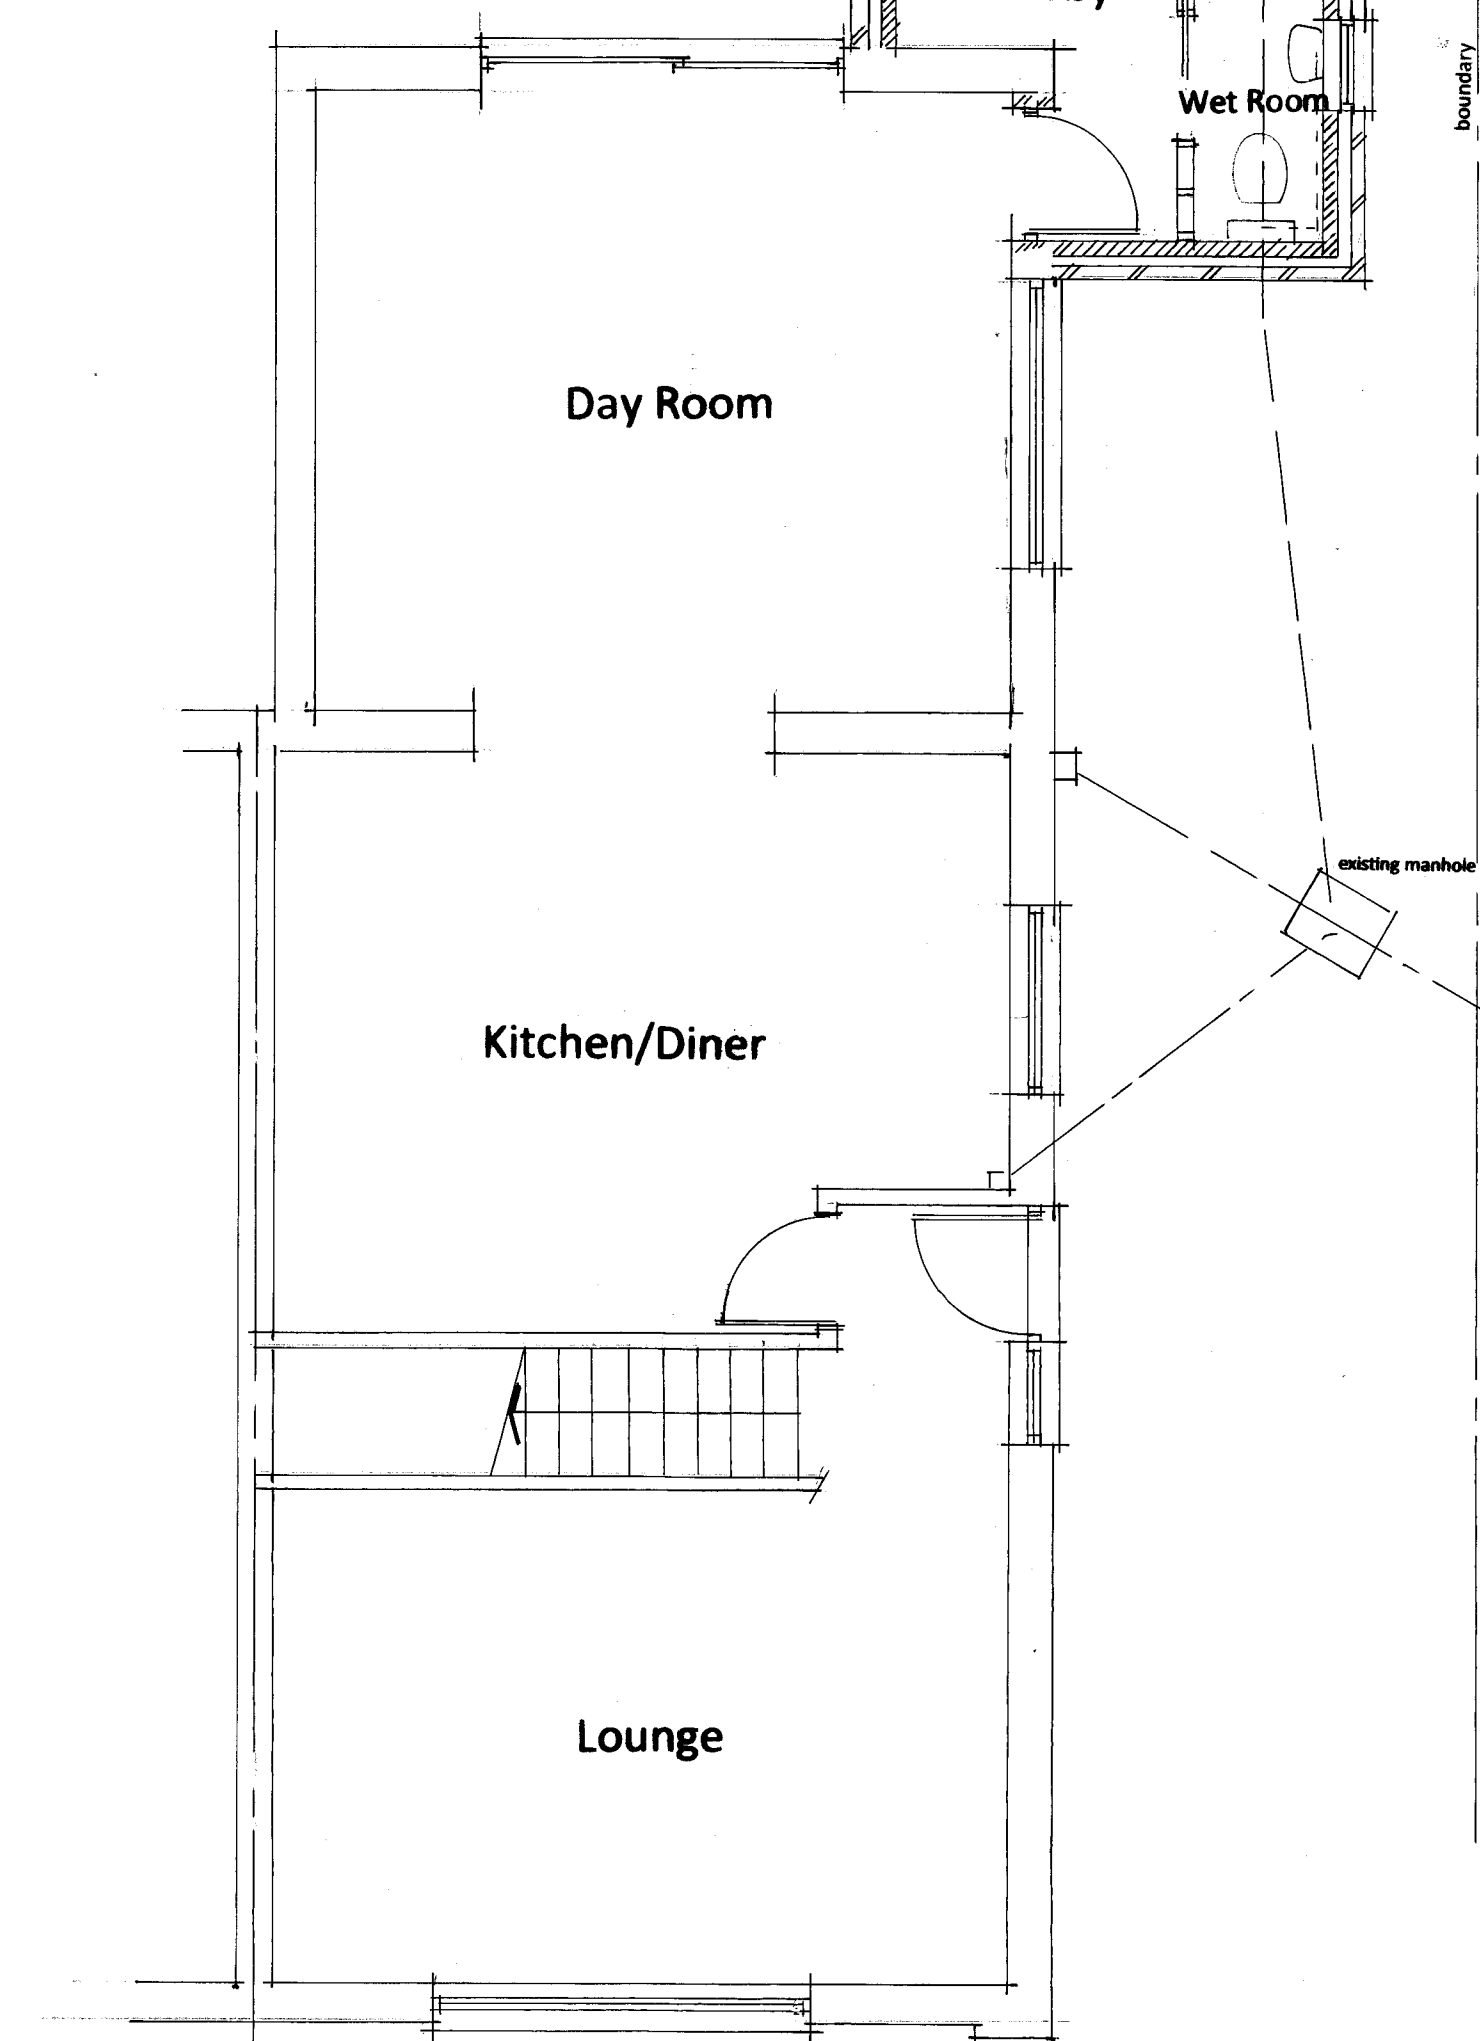


Day Room

Kitchen/Diner


Lounge

existing manhole

boundary

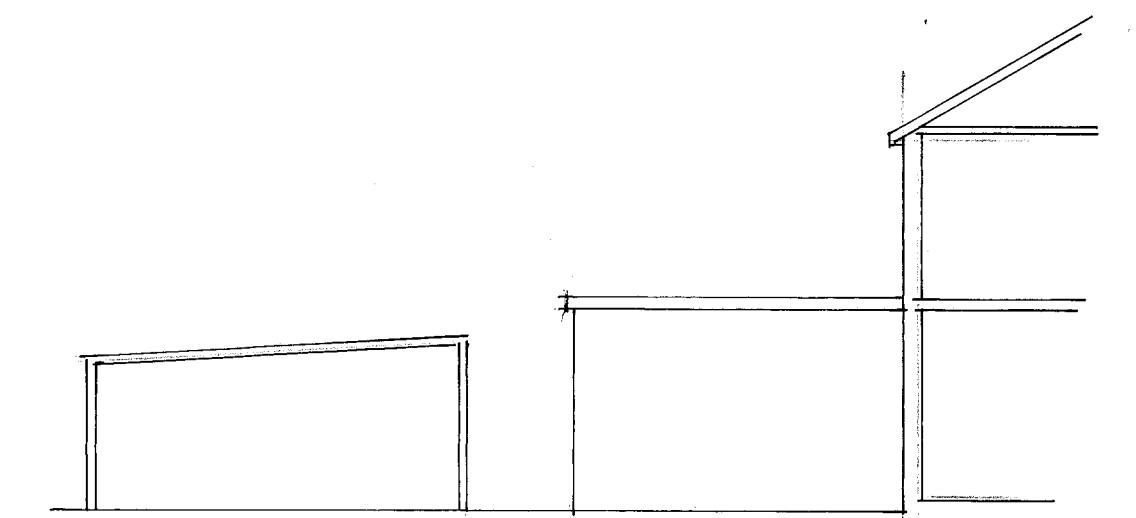


Existing Side Elevation

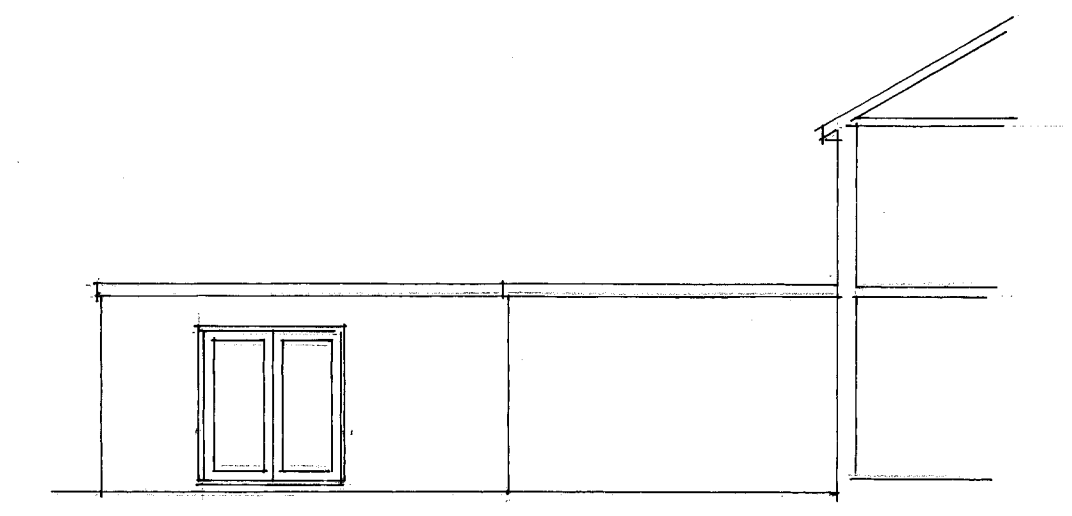

Proposed Side Elevation

Existing Ground Floor

Proposed Ground Floor

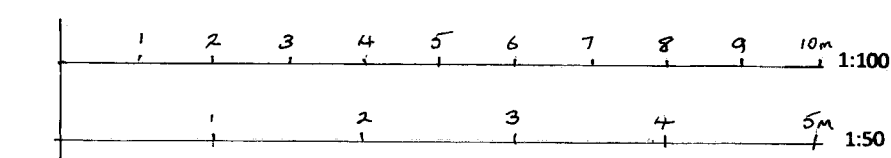

Scale Bar

Project
 Proposed single storey side extension at: @
 Add: 255
 20 Darracott Close
 Deal
 CT14 9PU
 Client
 Mr & Mrs Clapson
 Drawing Title
 Existing and Proposed floor plans
 Date Oct 23 Scale 1:100 Dwg No. VC1 A
Julian Stastadt ALIAS
 Chartered Building Engineer
 4 The Old Coachworks,
 Delf Street,
 Sandwich CT13 9HD Tel: 07811 216455