


Figured dimensions only are to be taken from this drawing. All dimensions are to be checked on site before any work is put in hand. If in doubt, ask.

Notes:

Note - No external alterations

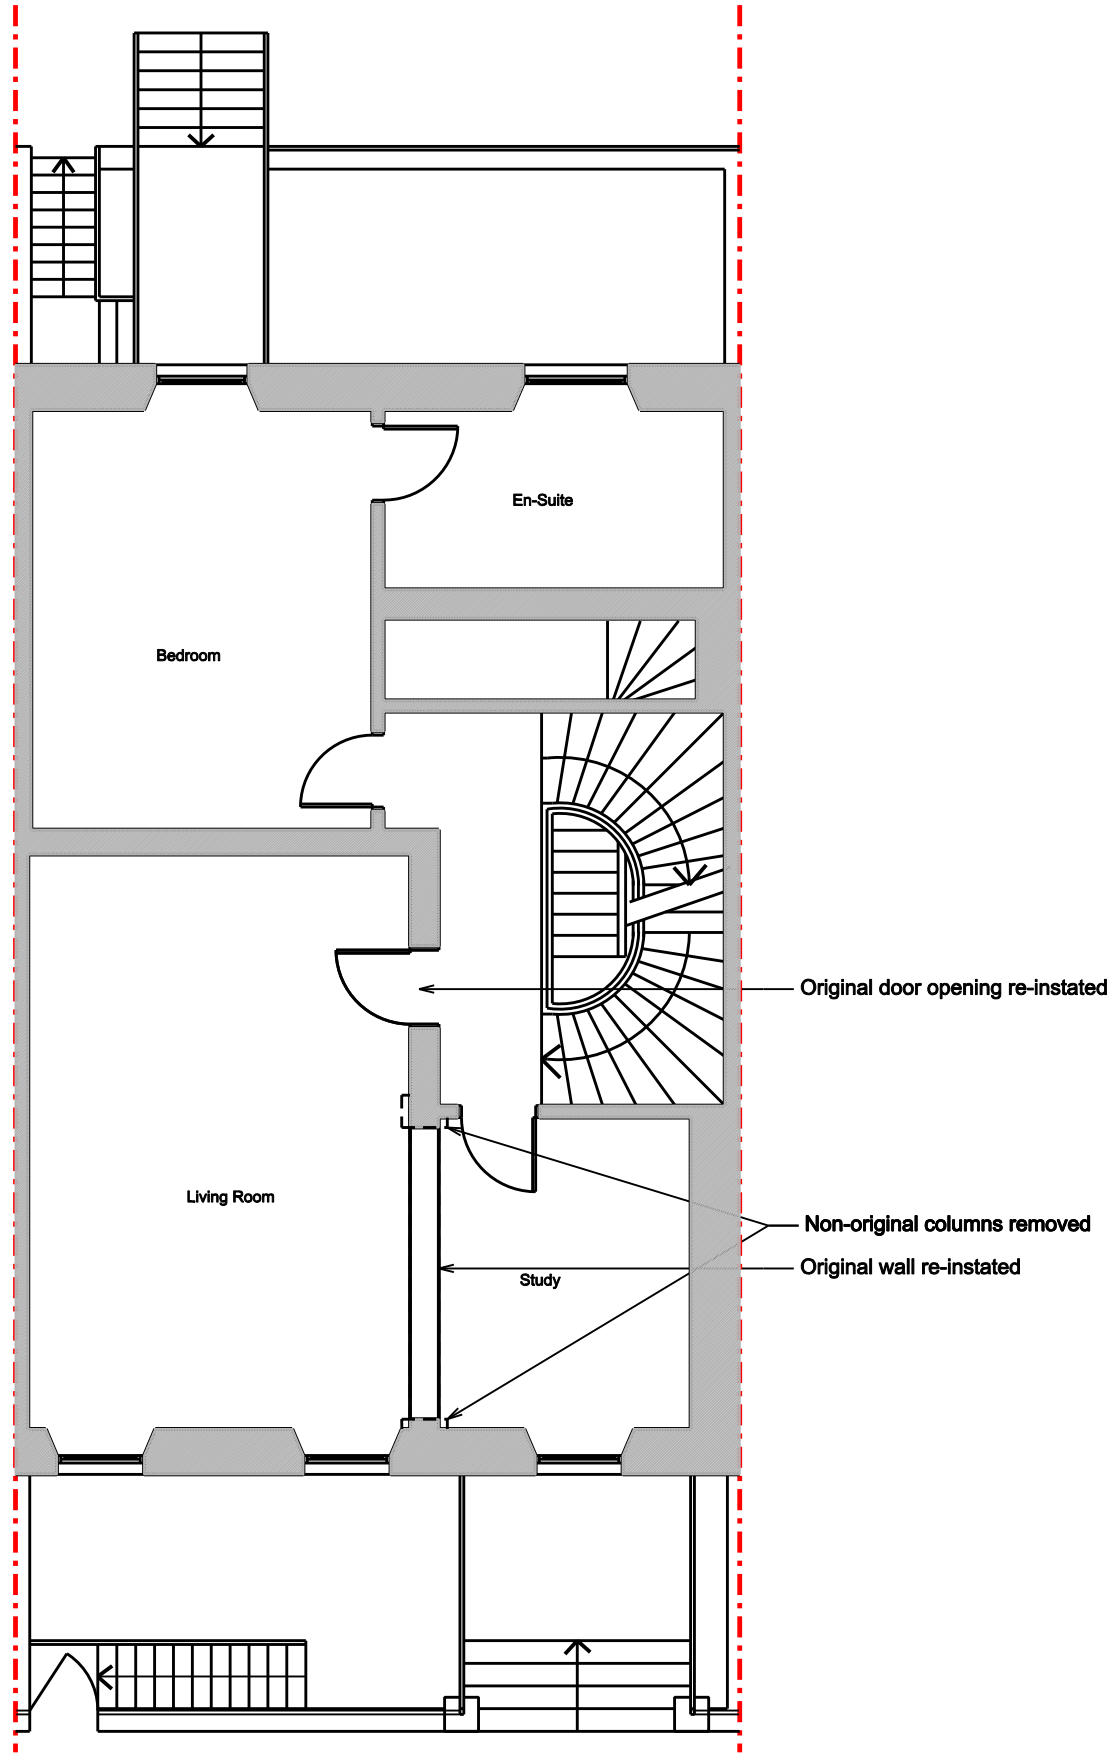

Proposed

## Listed Building Consent

Mark	Revision	Drawn	Date

**HMA Architects**

19 Charlotte Street  
Helensburgh  
G84 7EZ

Tel 01436 653081  
e-mail hma.architectst@yahoo.co.uk

Job Title  
Alterations to  
5 Kirklee Terrace  
Glasgow

Drawing title

First Floor Plan

Drawn  
HM

Date  
15/01/24

Scale:  
1:100  
@ A3



Drawing No  
618/03/LB01

Rev