




0. Ground Floor 1:50

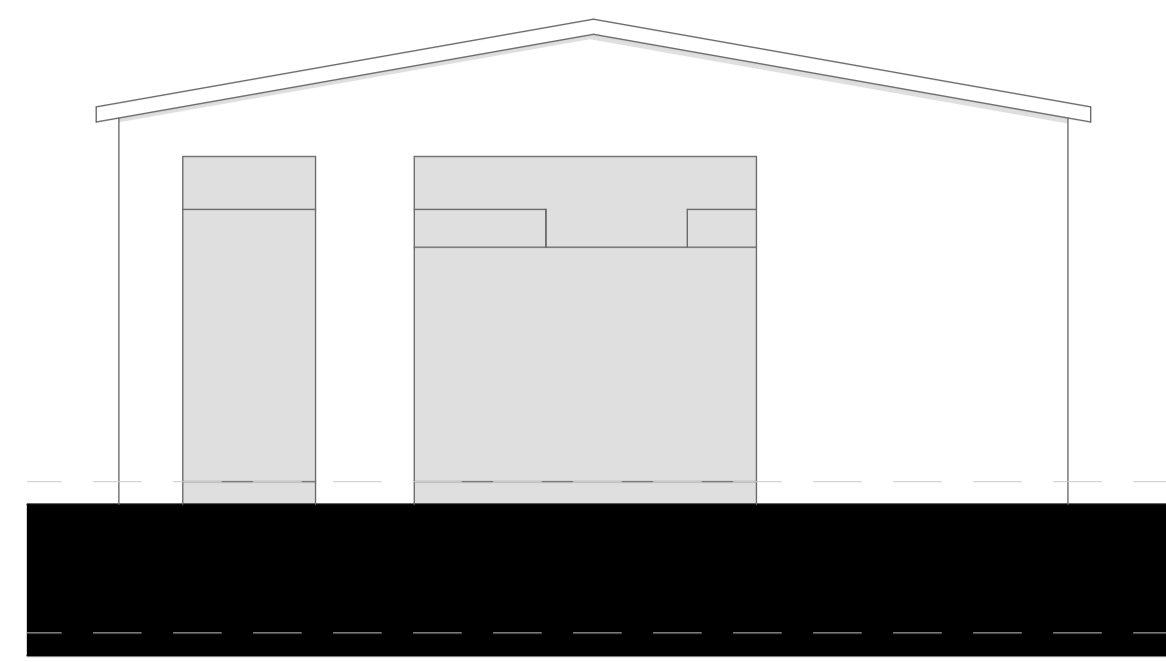


E-1 BARN 3 FRONT ELEVATION 1:50

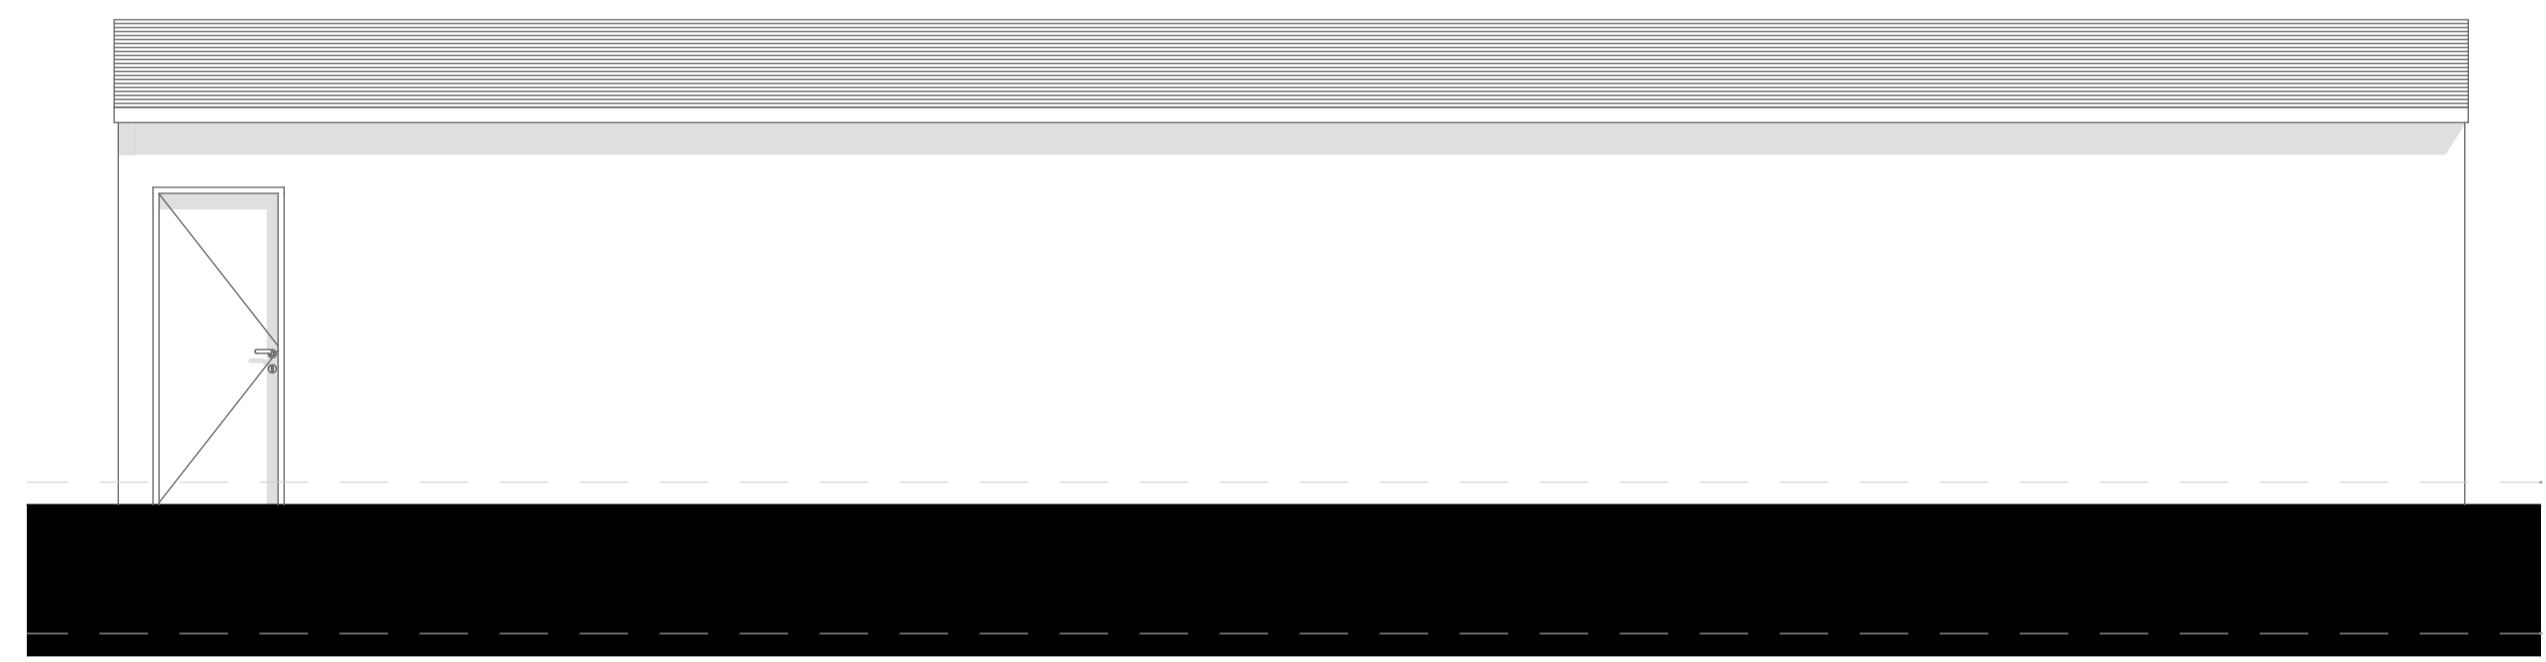


E-2 BARN 3 SIDE ELEVATION 1:50

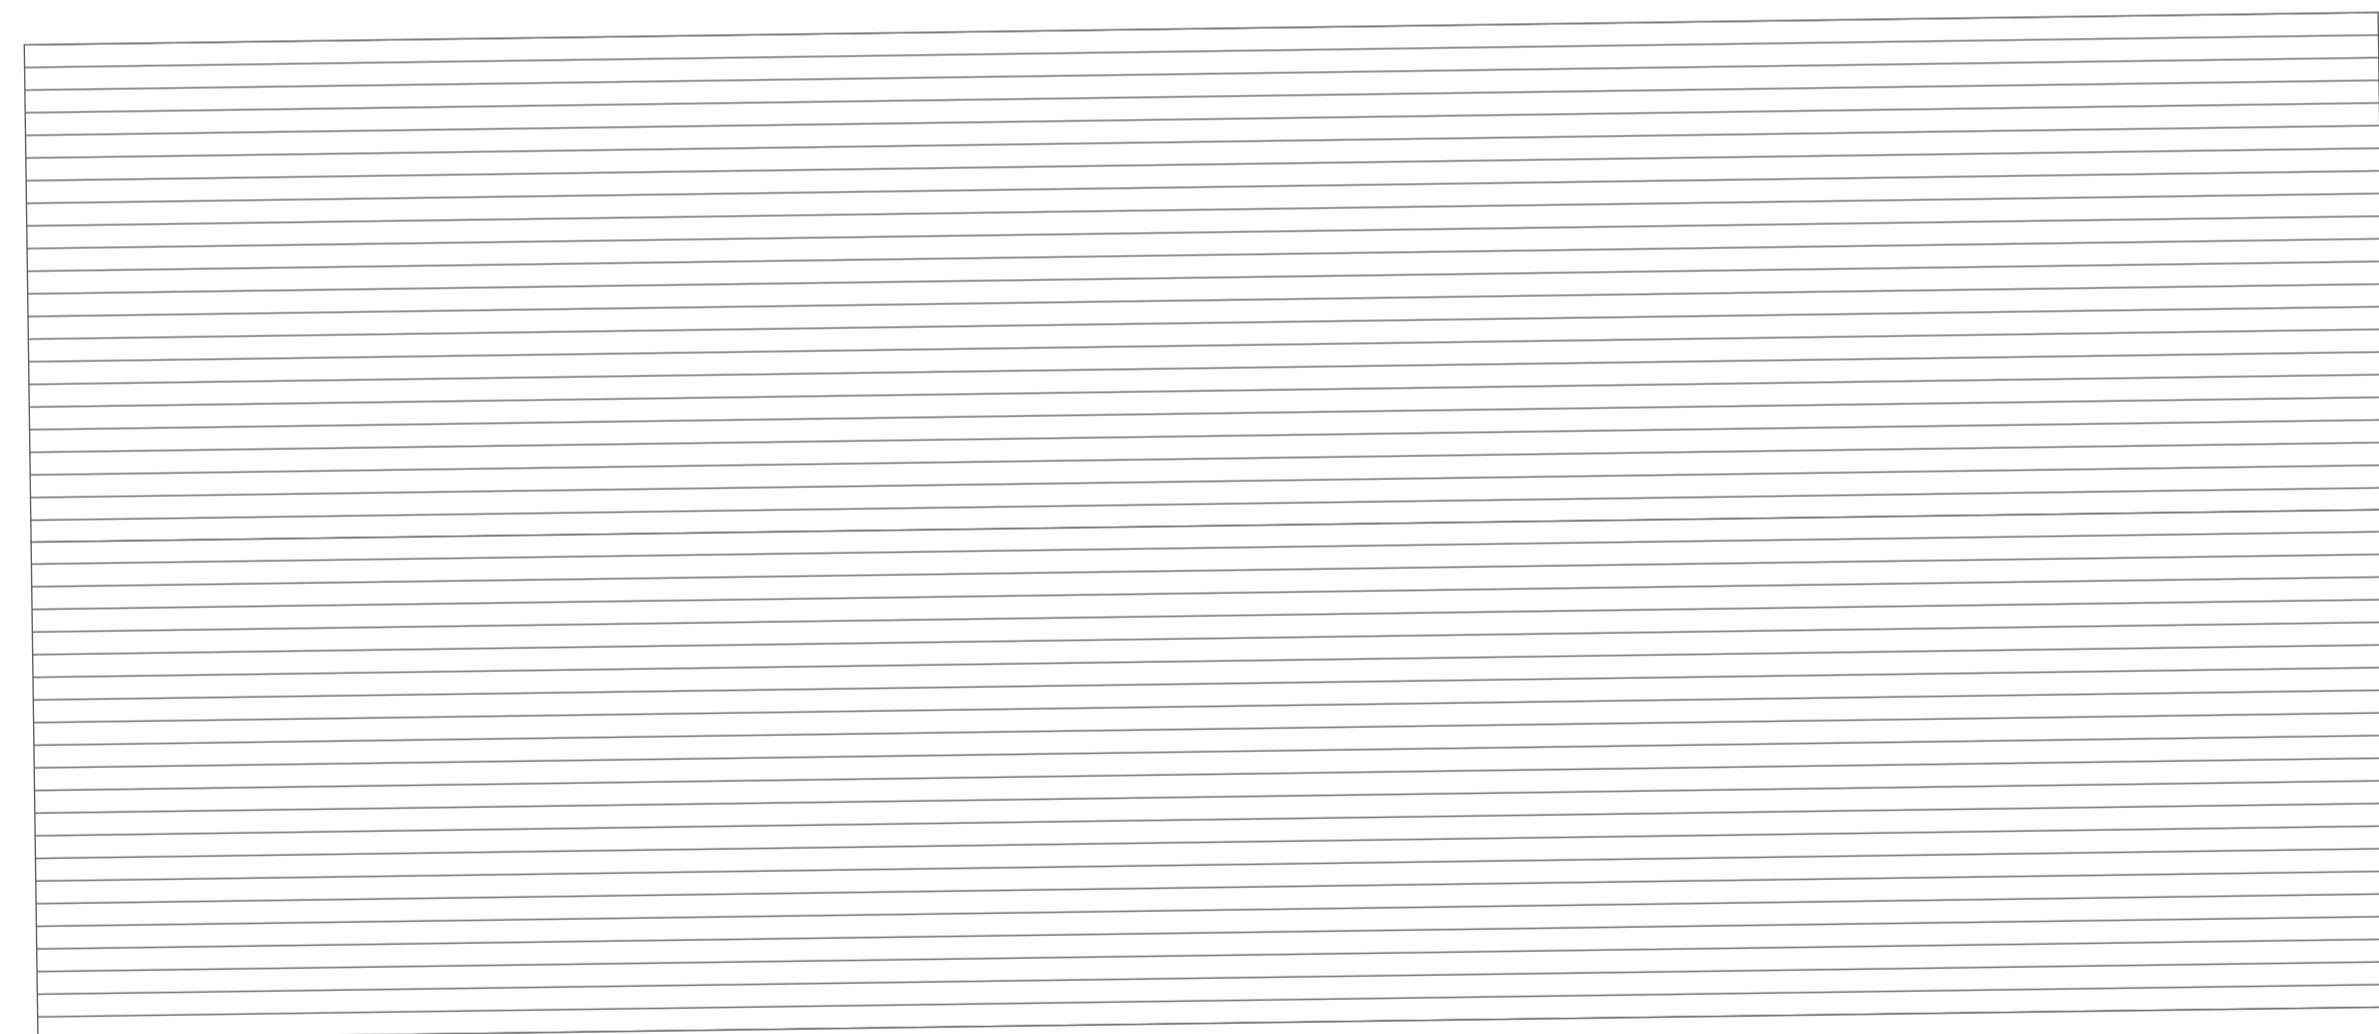


1. First Floor 1:50

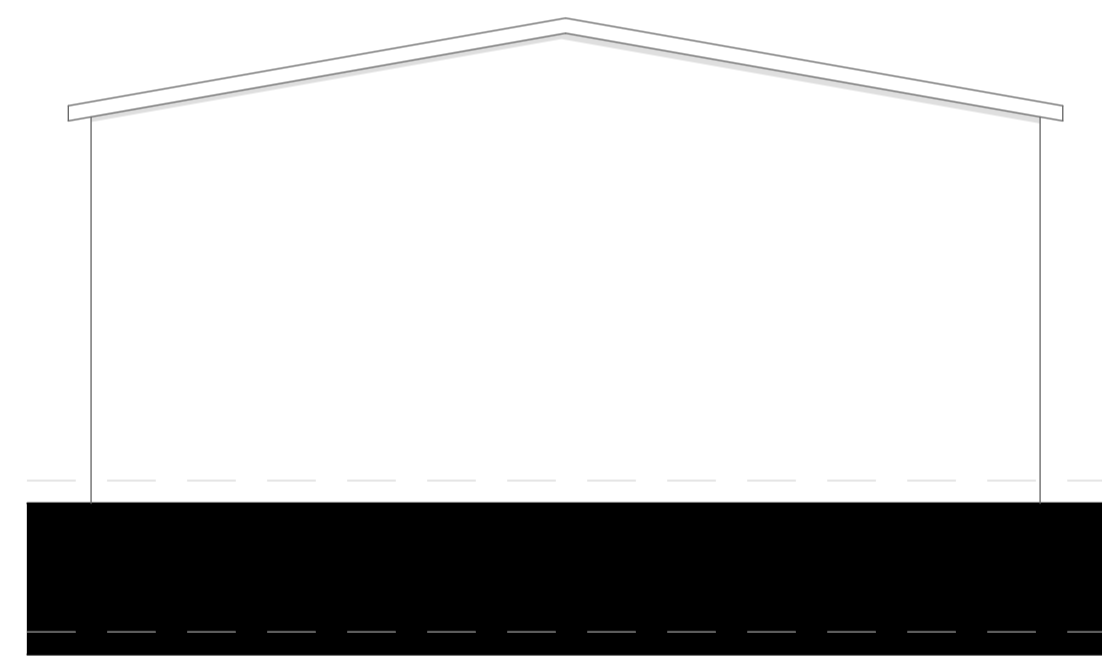

E-4 BARN 3 REAR ELEVATION 1:50

 

E-3 BARN 3 SIDE ELEVATION 1:50

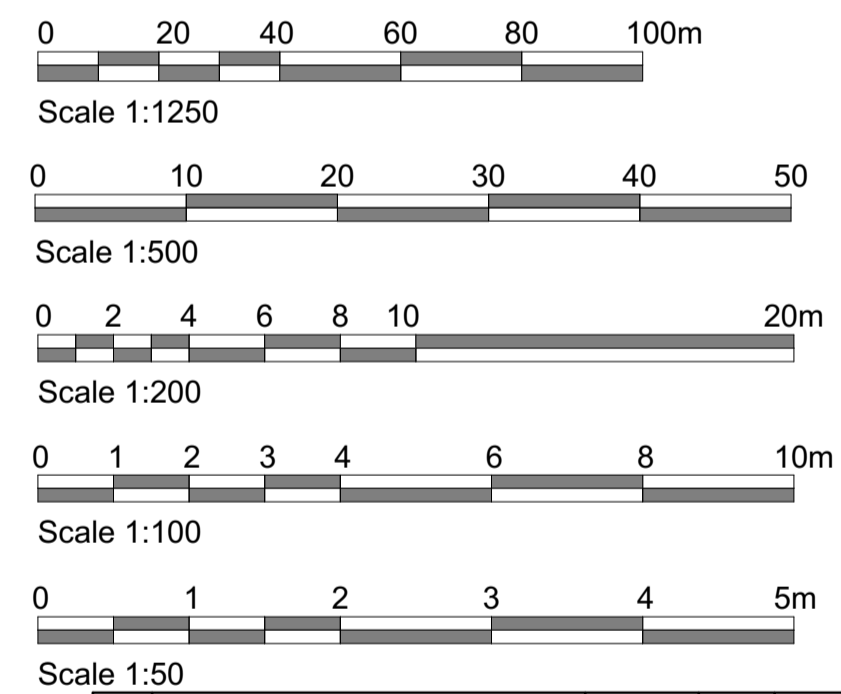

rev	description	date	dr by	app by
original		05/11/21		

status **DRAFT PLANNING**



PMG Architecture
design • planning • project management

Tel: 01252 360302
E-mail: design@pmgarchitecture.co.uk
Website: www.pmgarchitecture.co.uk

Sentinel House,
Ancells Business Park,
Harvest Crescent, Fleet, GU51 2UZ

Mr & Mrs Barney
Burlington,
Bramshill Road

project **NEW BUILD
Hartley Wintney
Hampshire**

drawing title **EXISTING BARN 3 PLANS
AND ELEVATIONS**

scale @ A1	project No	drawing No	rev
Noted	02136	06	-