




E-1 BARN 2 SIDE ELEVATION 1:50

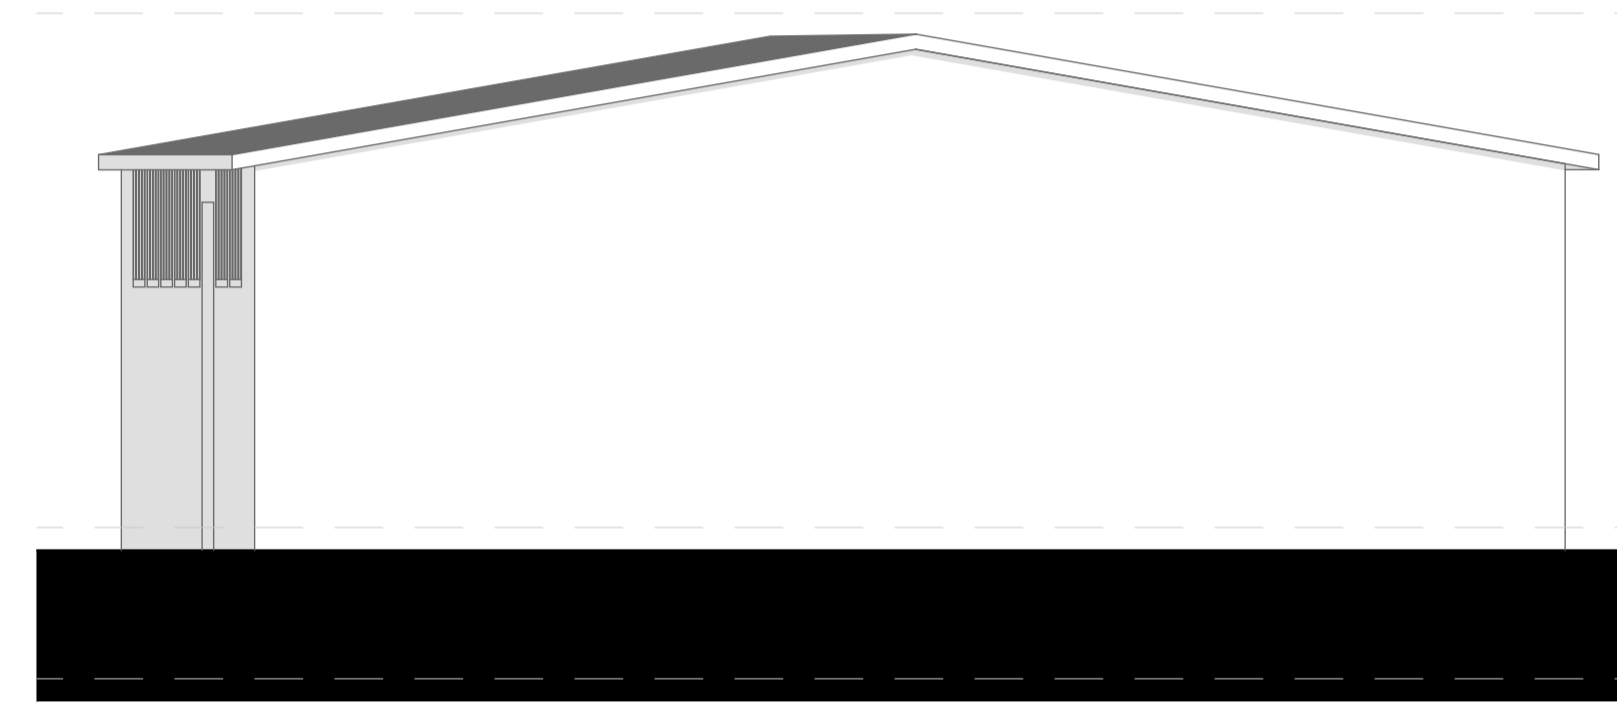

E-2 BARN 2 REAR ELEVATION 1:50

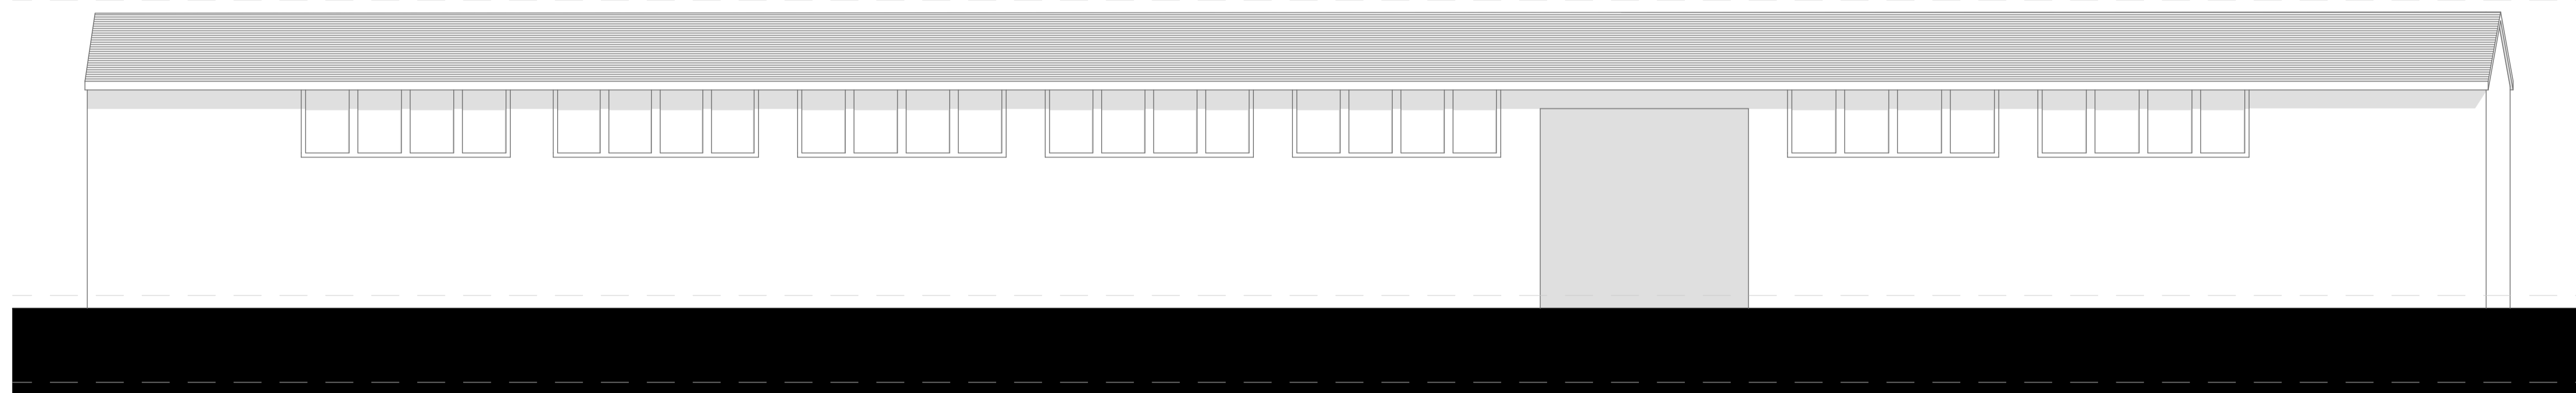

E-3 BARN 2 REAR ELEVATION 1:50

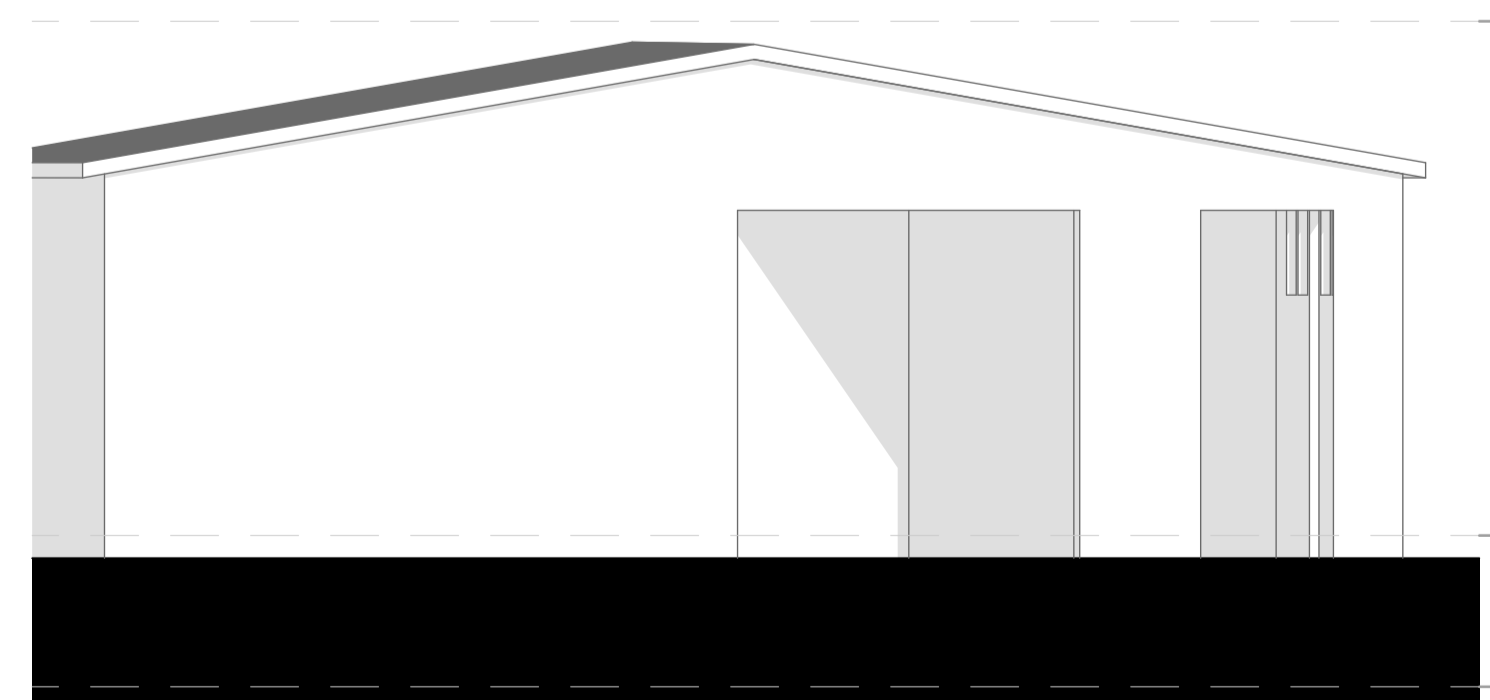

E-4 BARN 2 FRONT ELEVATION 1:50

0 20 40 60 80 100m

Scale 1:1250

0 10 20 30 40 50

Scale 1:500

0 2 4 6 8 10 20m

Scale 1:200

0 1 2 3 4 6 8 10m

Scale 1:100

0 1 2 3 4 5m

Scale 1:50

rev	description	date	dr by	app by
original				
	PG	05/11/21		

DRAFT PLANNING



PMG Architecture
design • planning • project management

Tel: 01252 360302
E-mail: design@pmgarchitecture.co.uk
Website: www.pmgarchitecture.co.uk

Sentinel House,
Ancells Business Park,
Harvest Crescent, Fleet, GU51 2UZ

Mr & Mrs Barney
Burlington,
Bramshill Road

project
**NEW BUILD
Hartley Wintney
Hampshire**

drawing title
EXISTING BARN 2 ELEVATIONS

scale @ A1	project No	drawing No	rev
Noted	02136	05	-