



PROPOSED SIDE ELEVATION (south)




PROPOSED FRONT ELEVATION (east)

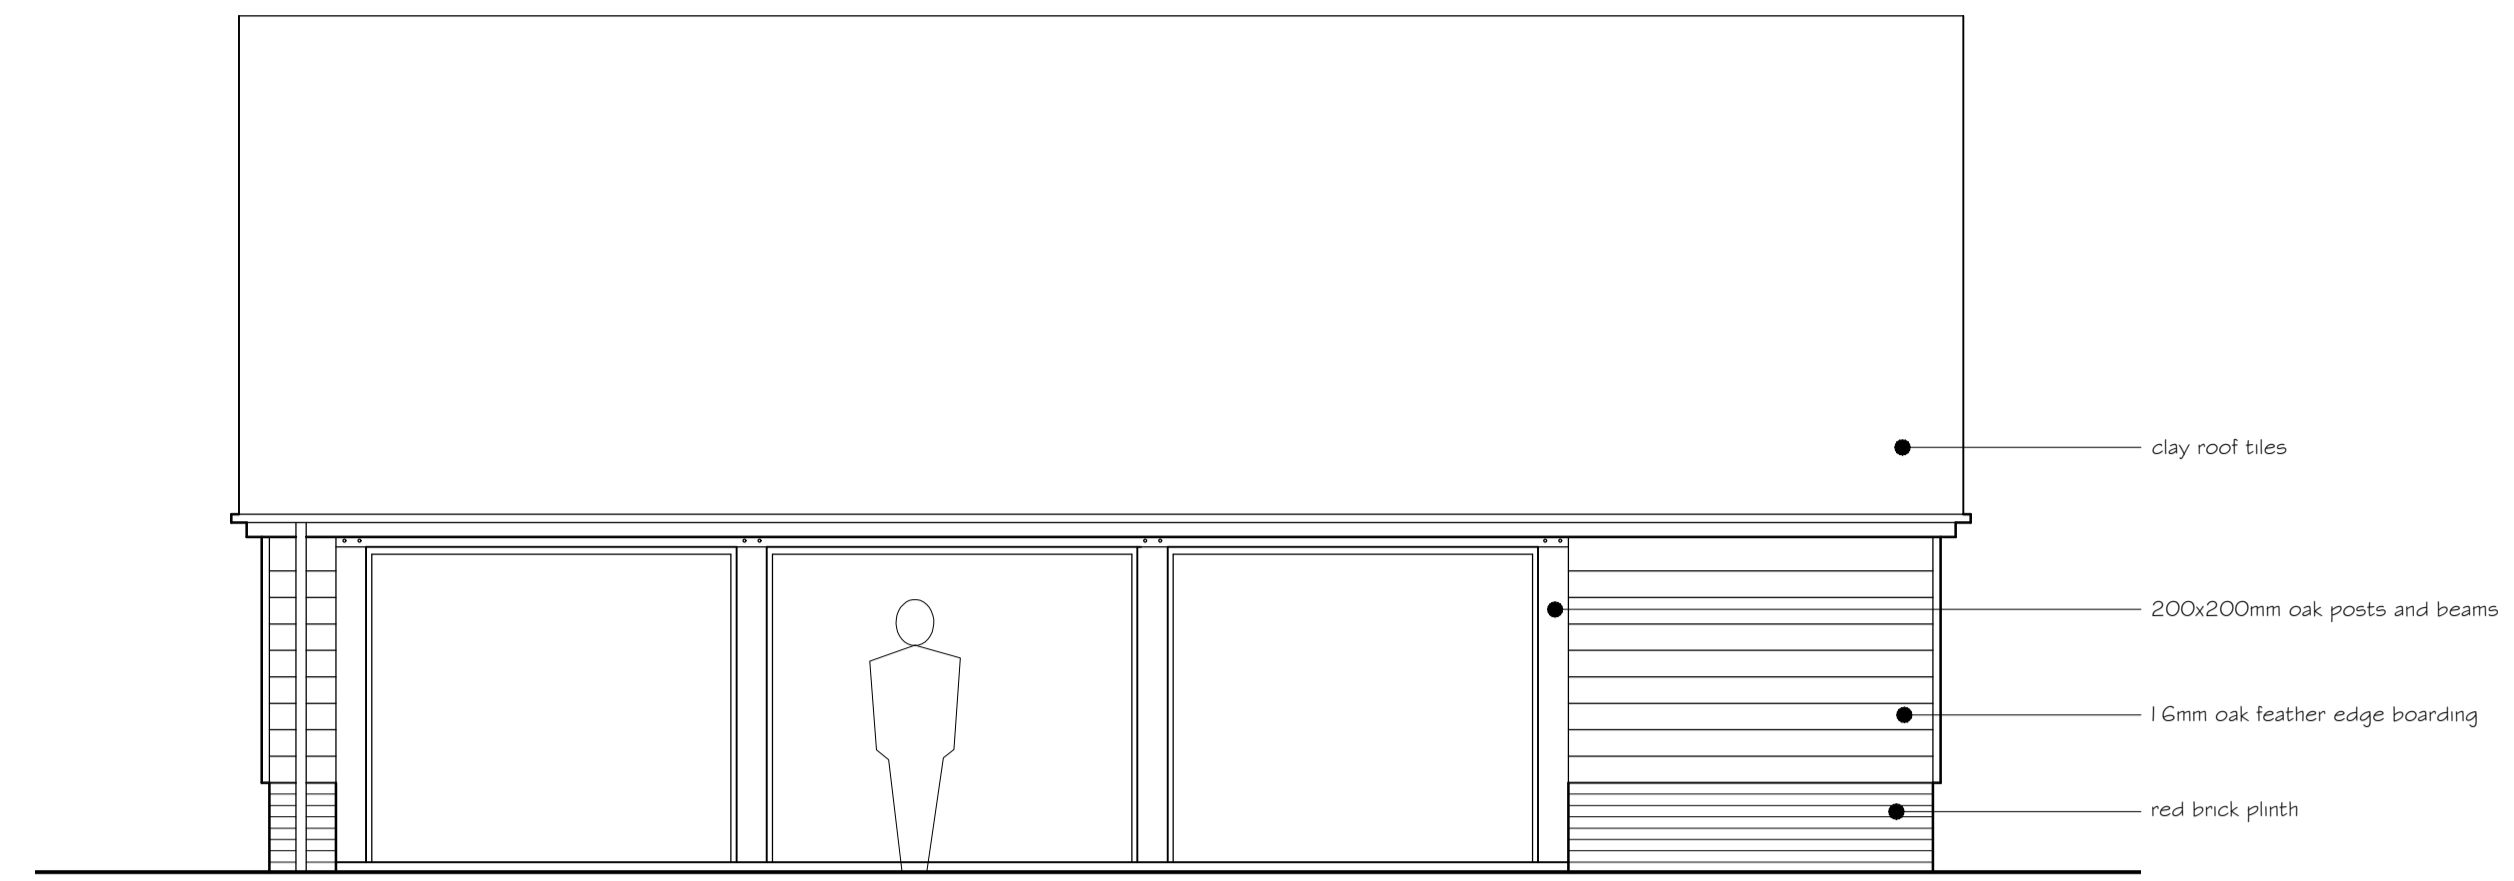

PROPOSED SIDE ELEVATION (north)

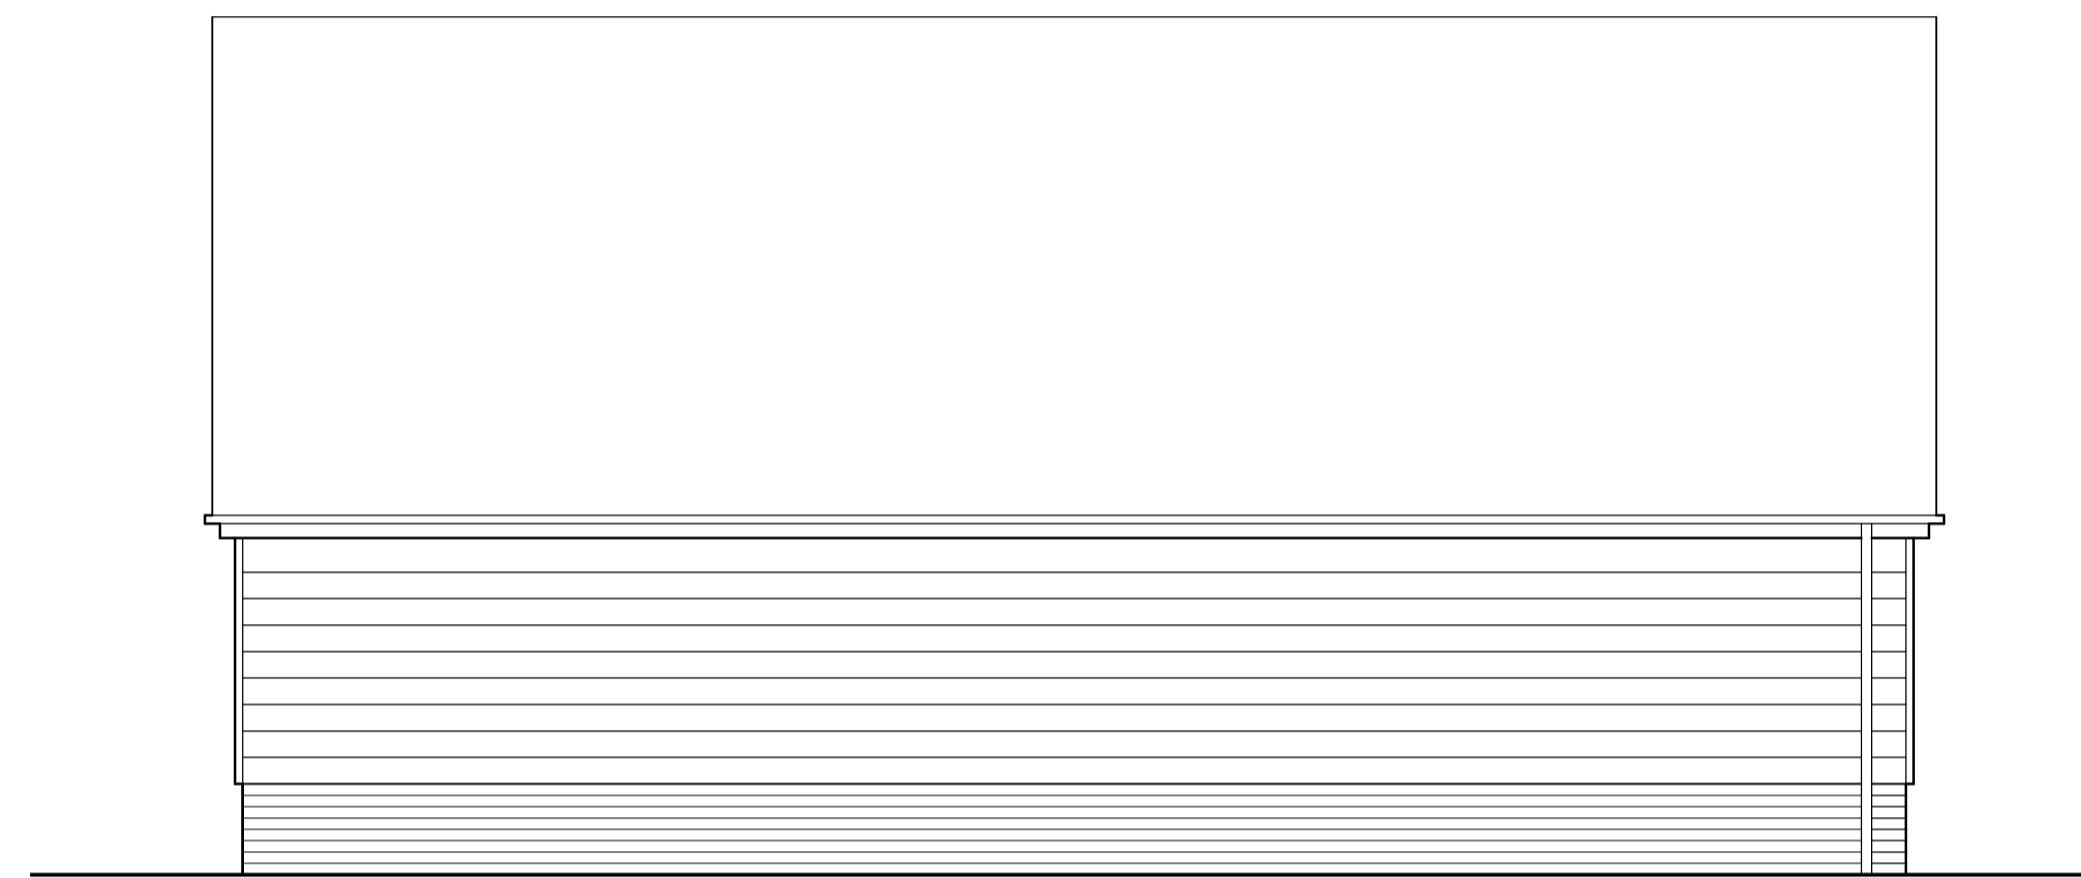


PROPOSED REAR ELEVATION (west)

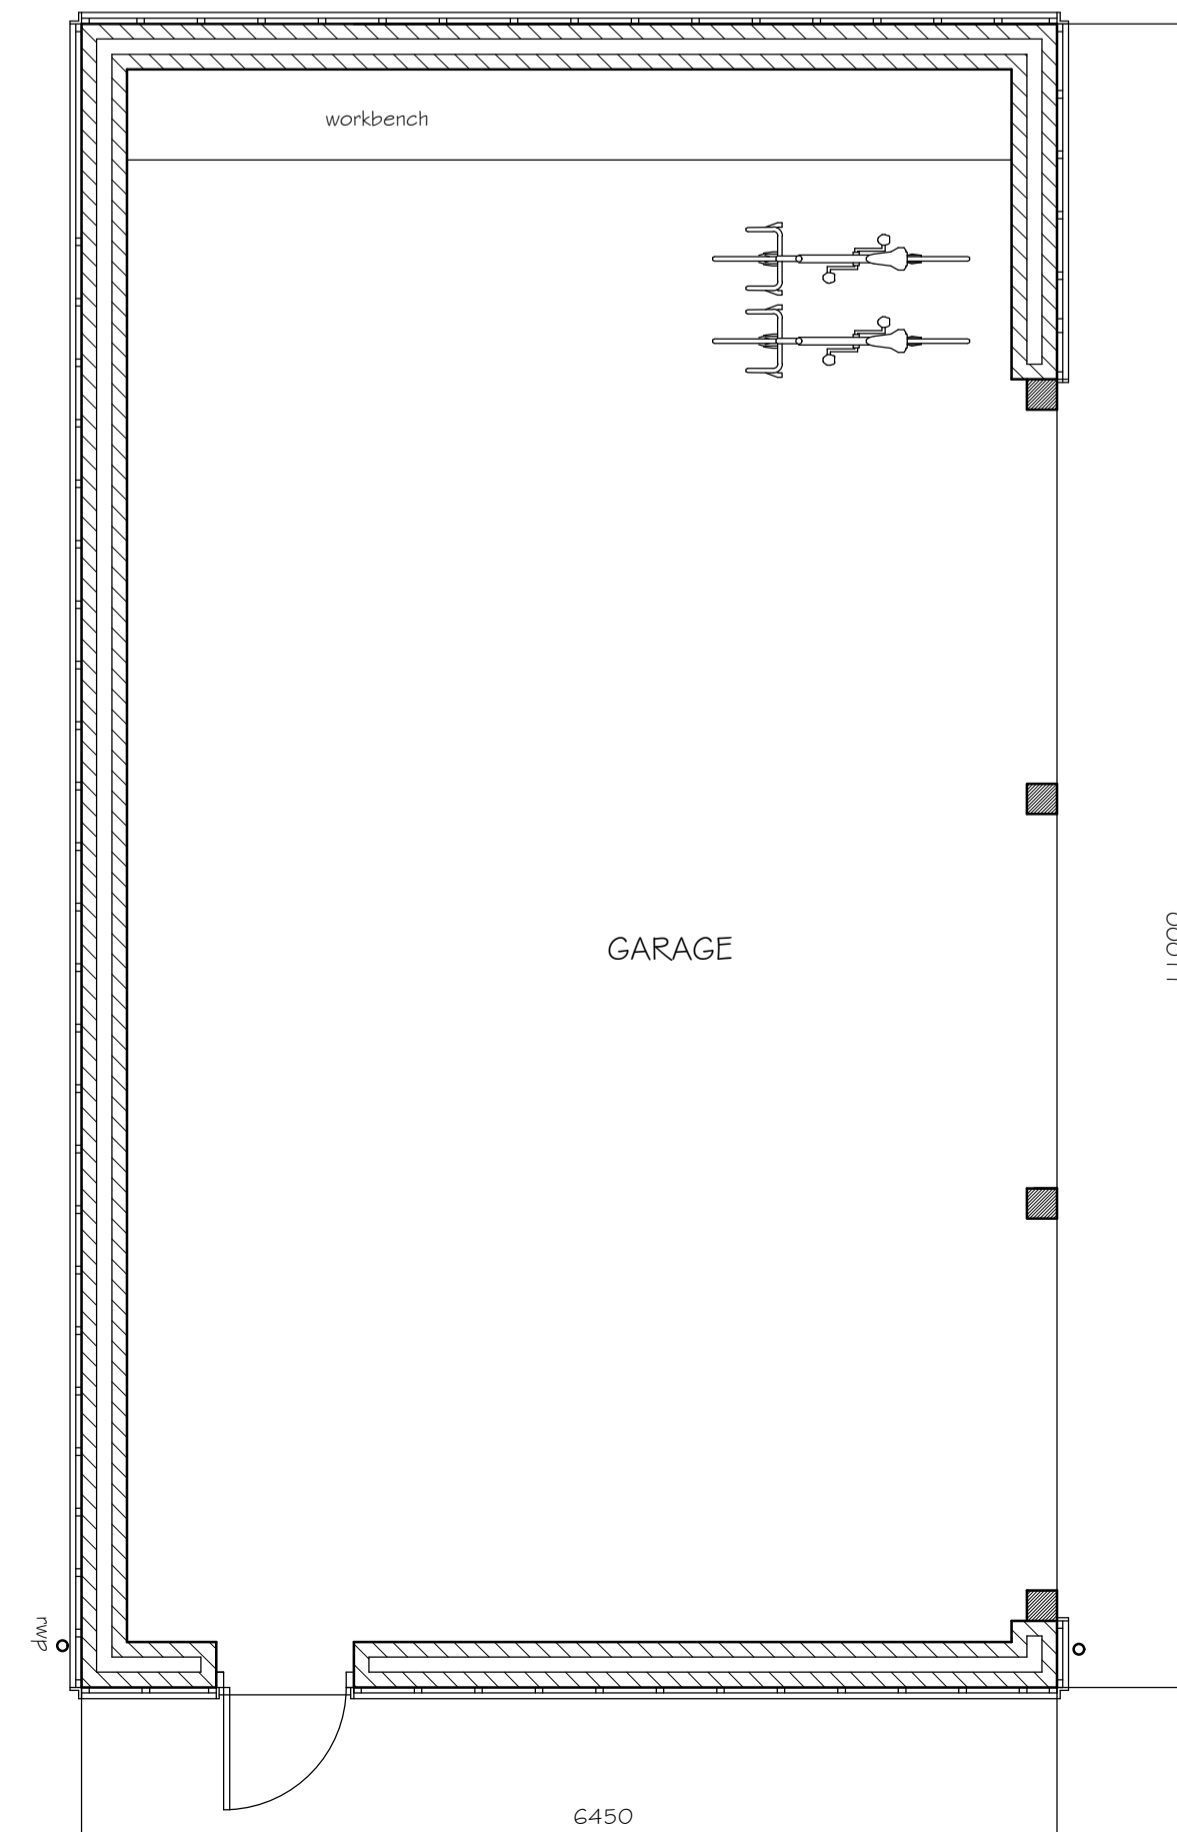

PROPOSED FLOOR PLAN

SCALE 1:50 @A1

 

BURLINGTON
BRAMSHILL ROAD
HECKFIELD

DATE: November 2023

DRAWING NO. P.05 REV. -