



E-1 BARN 1 SIDE ELEVATION 1:50

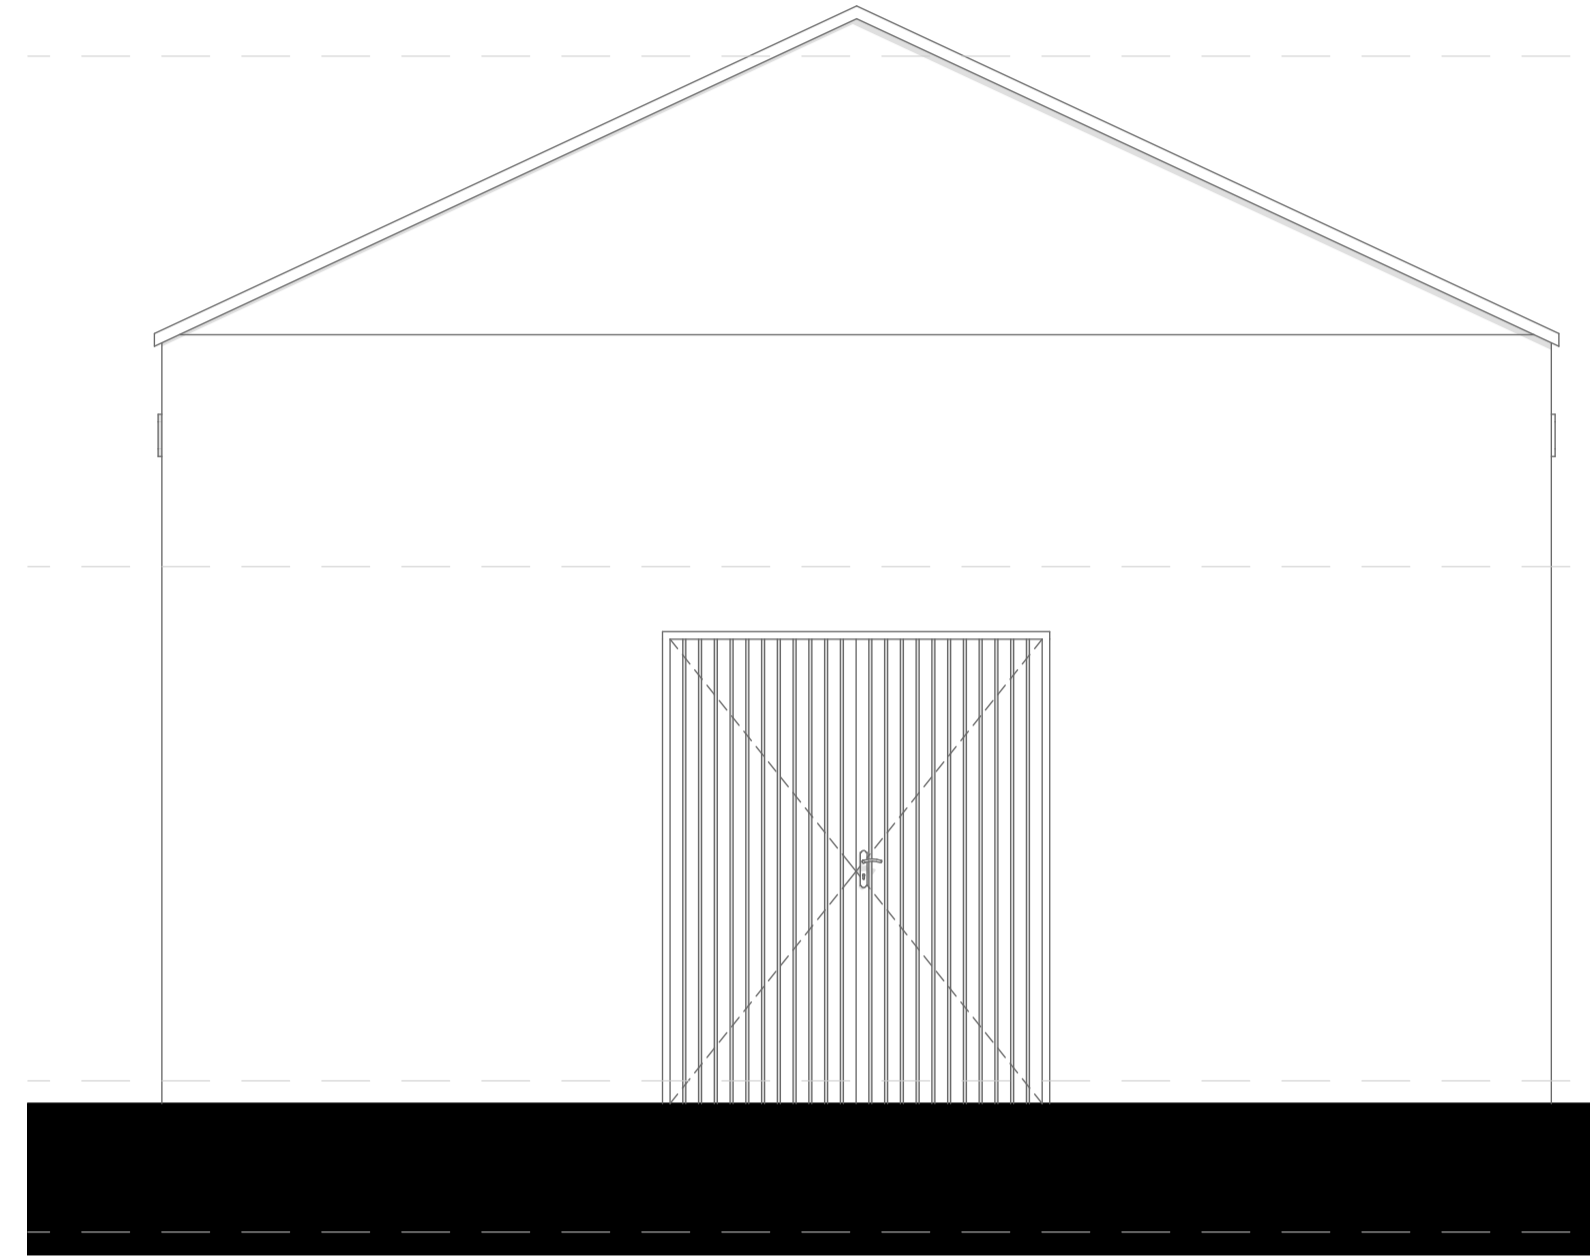


E-2 BARN 1 FRONT ELEVATION 1:50

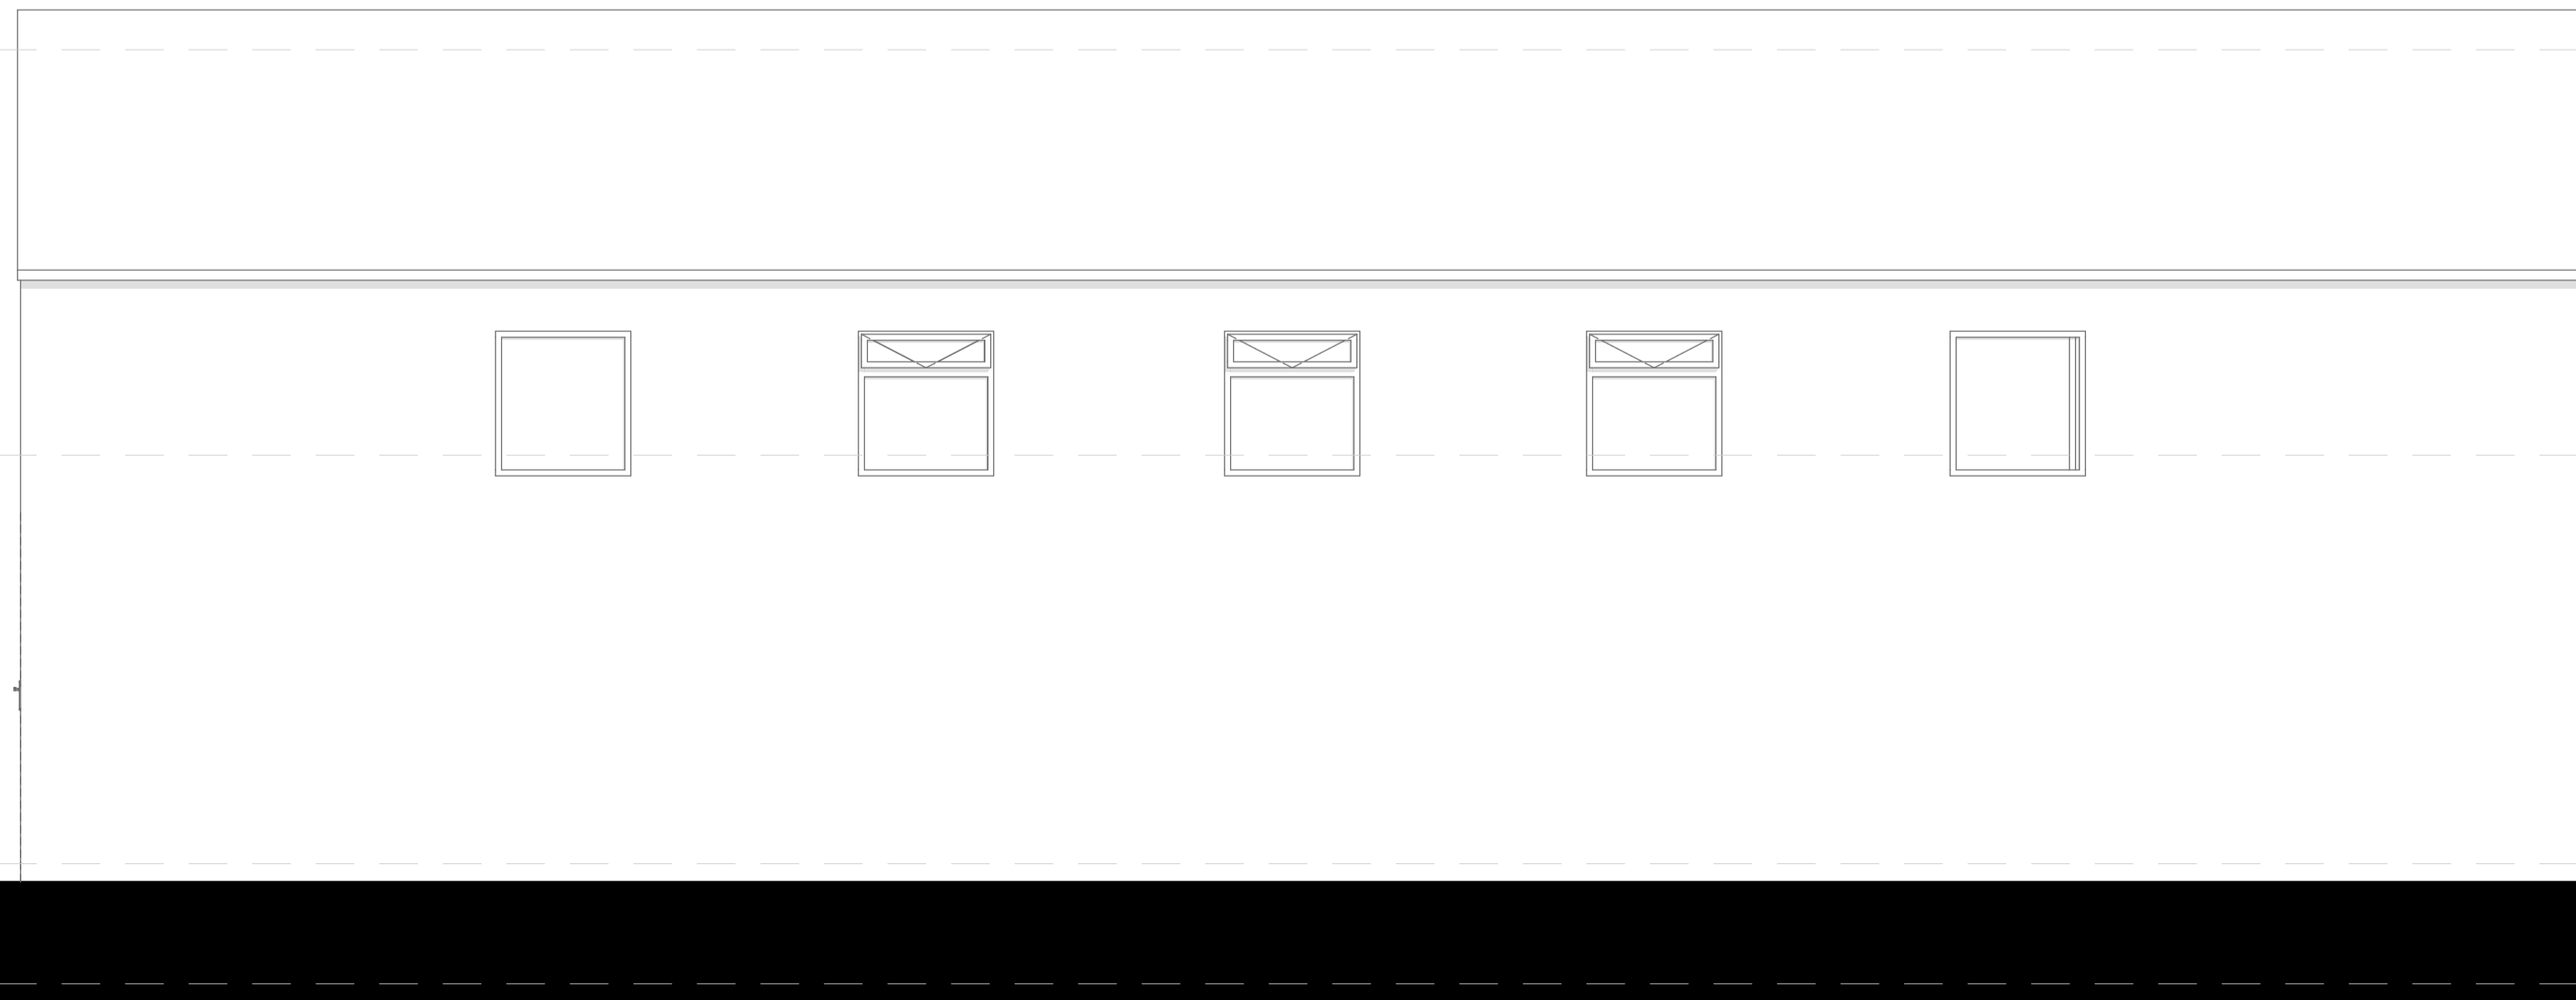


E-3 BARN 1 SIDE ELEVATION 1:50



E-4 BARN 1 REAR ELEVATION 1:50

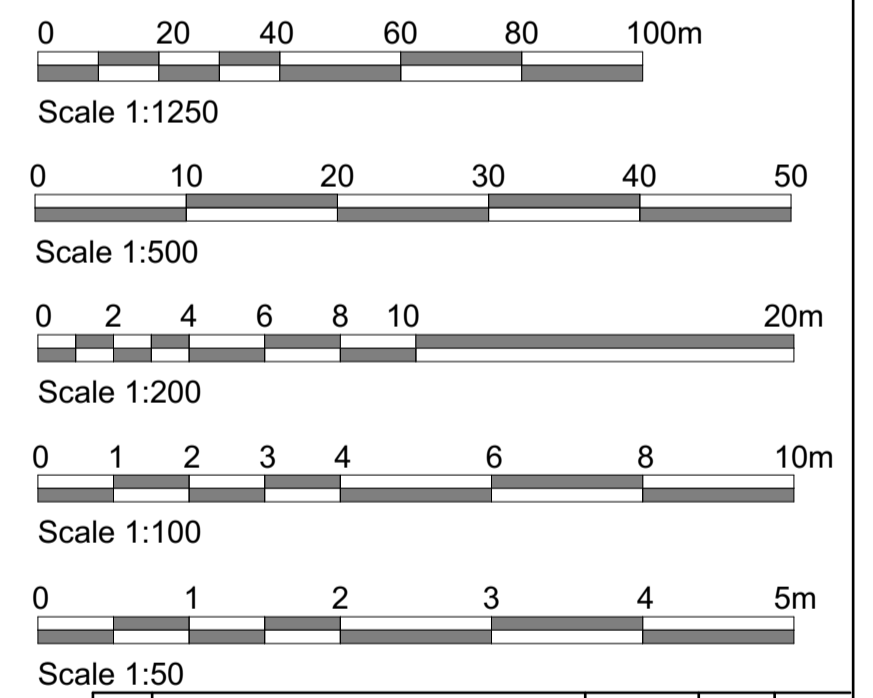

rev	description	date	dr by	app by
	original by	PG	05/11/21	
status				
DRAFT PLANNING				
 PMG Architecture design • planning • project management				
<small>Tel: 01252 360302 Sentinel House, E-mail: design@pmgarchitecture.co.uk Ancells Business Park, Website: www.pmgarchitecture.co.uk Harvest Crescent, Fleet, GU51 2UZ</small>				
Mr & Mrs Barney				
Burlington, Bramshill Road				
project				
NEW BUILD Hartley Wintney Hampshire				
drawing title				
EXISTING BARN 1 ELEVATIONS				
scale @ A1	project No	drawing No	rev	
Noted	02136	03	-	