

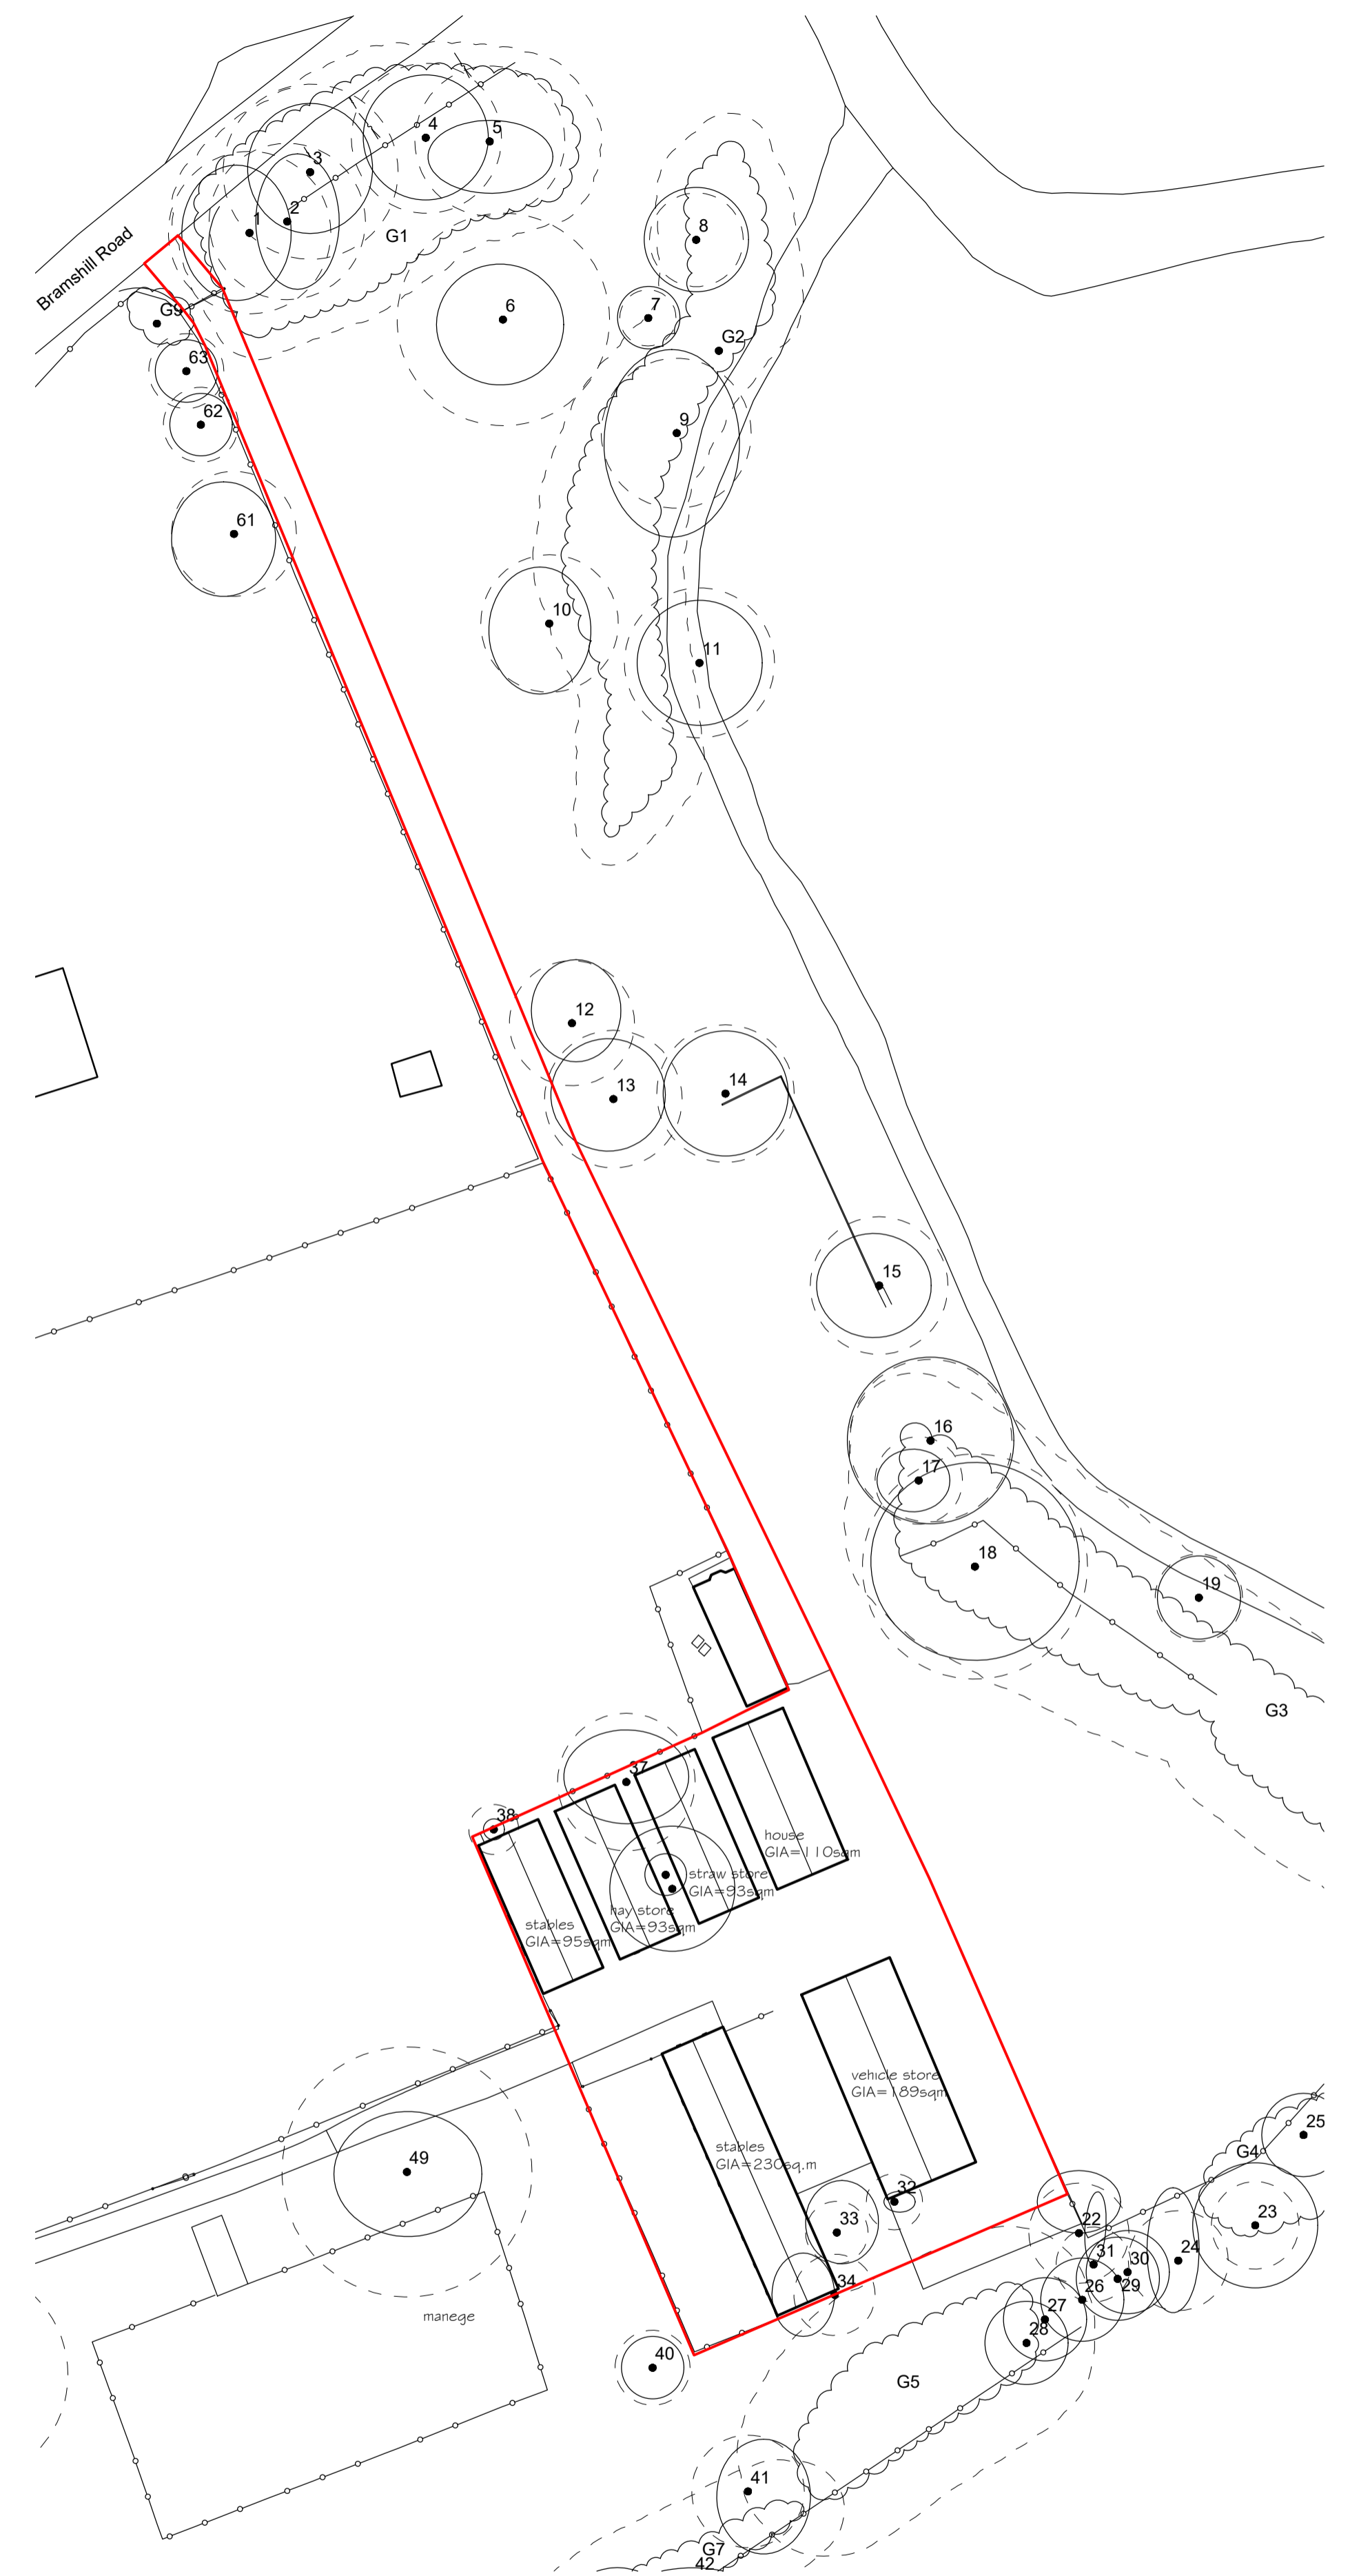
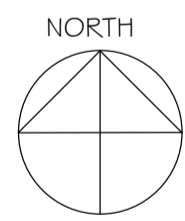


© Crown copyright 2023 Ordnance Survey 100053143

LOCATION PLAN  
SCALE 1:1250@A1

 

EXISTING SITE PLAN  
SCALE 1:500@A1

 

BURLINGTON  
BRAMSHILL ROAD  
HECKFIELD

DATE: August 2023  
DRAWING NO. P.01

REV. -