
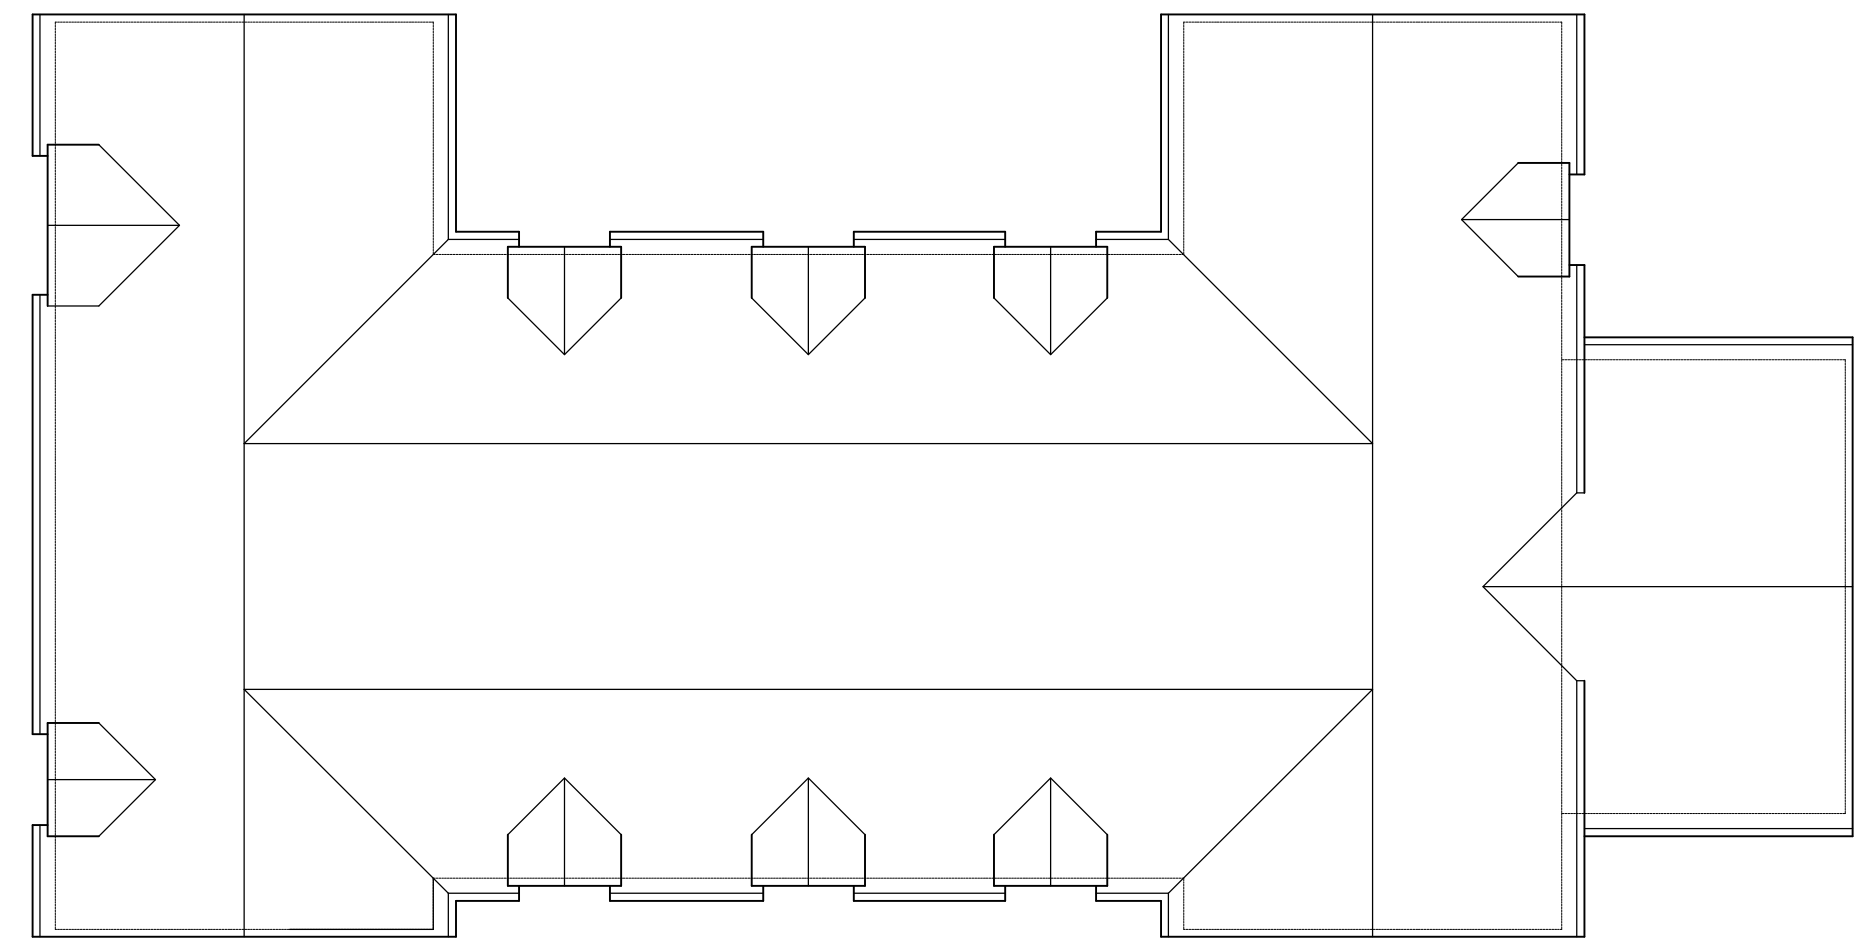


PROPOSED FIRST FLOOR


GIA = 176sq.m

SCALE 1:50 @A1

 

PROPOSED ROOF PLAN

SCALE 1:100@A1

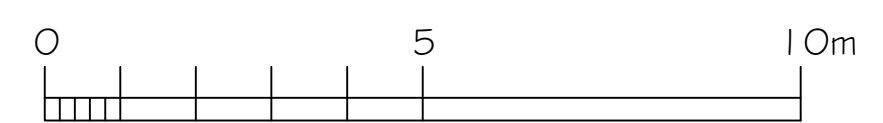

BURLINGTON  
BRAMSHILL ROAD  
HECKFIELD

DATE: November 2023  
DRAWING NO. P.03 REV. -