
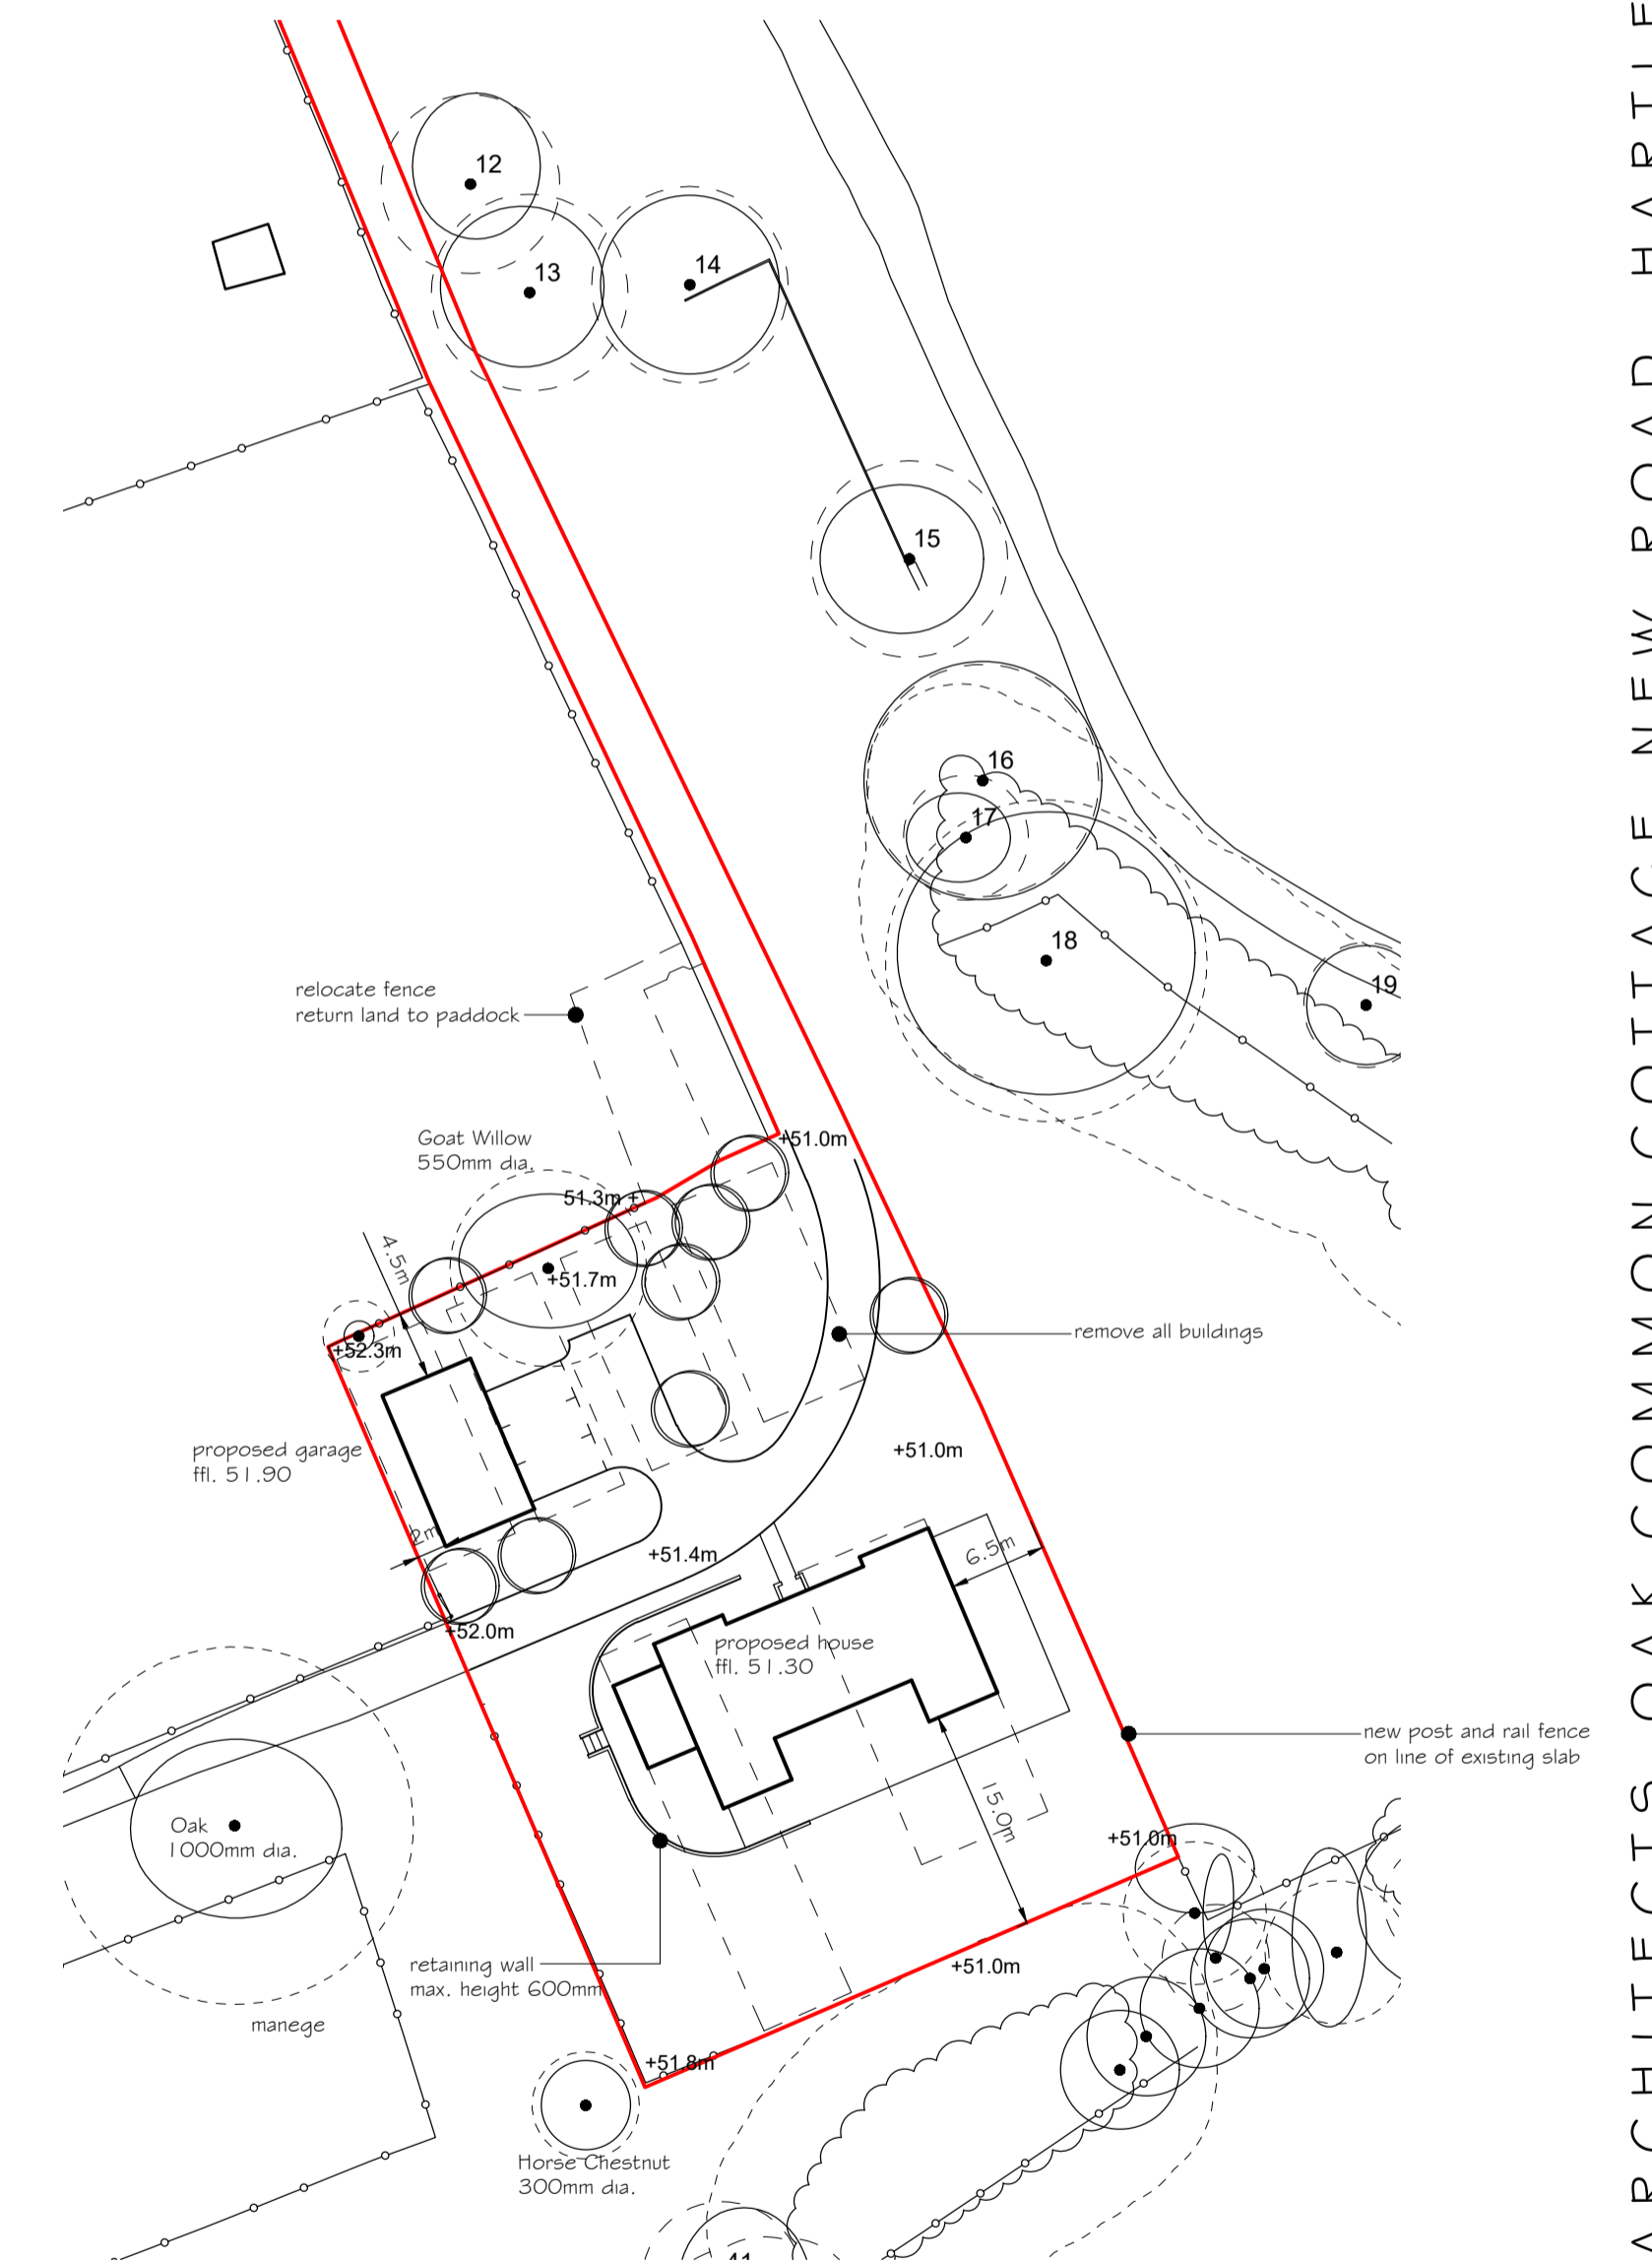


PROPOSED GROUND FLOOR



GIA = 197sq.m

SCALE 1:50 @A1

 

PROPOSED PART SITE PLAN

SCALE 1:500@A1

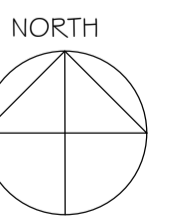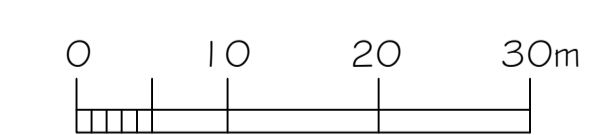

BURLINGTON
BRAMSHILL ROAD
HECKFIELD

DATE: November 2023

DRAWING NO. P.02 REV. -