




Scale Bar metres
Block Plan 1:500

 

Scale Bar metres
Location Plan 1:1250

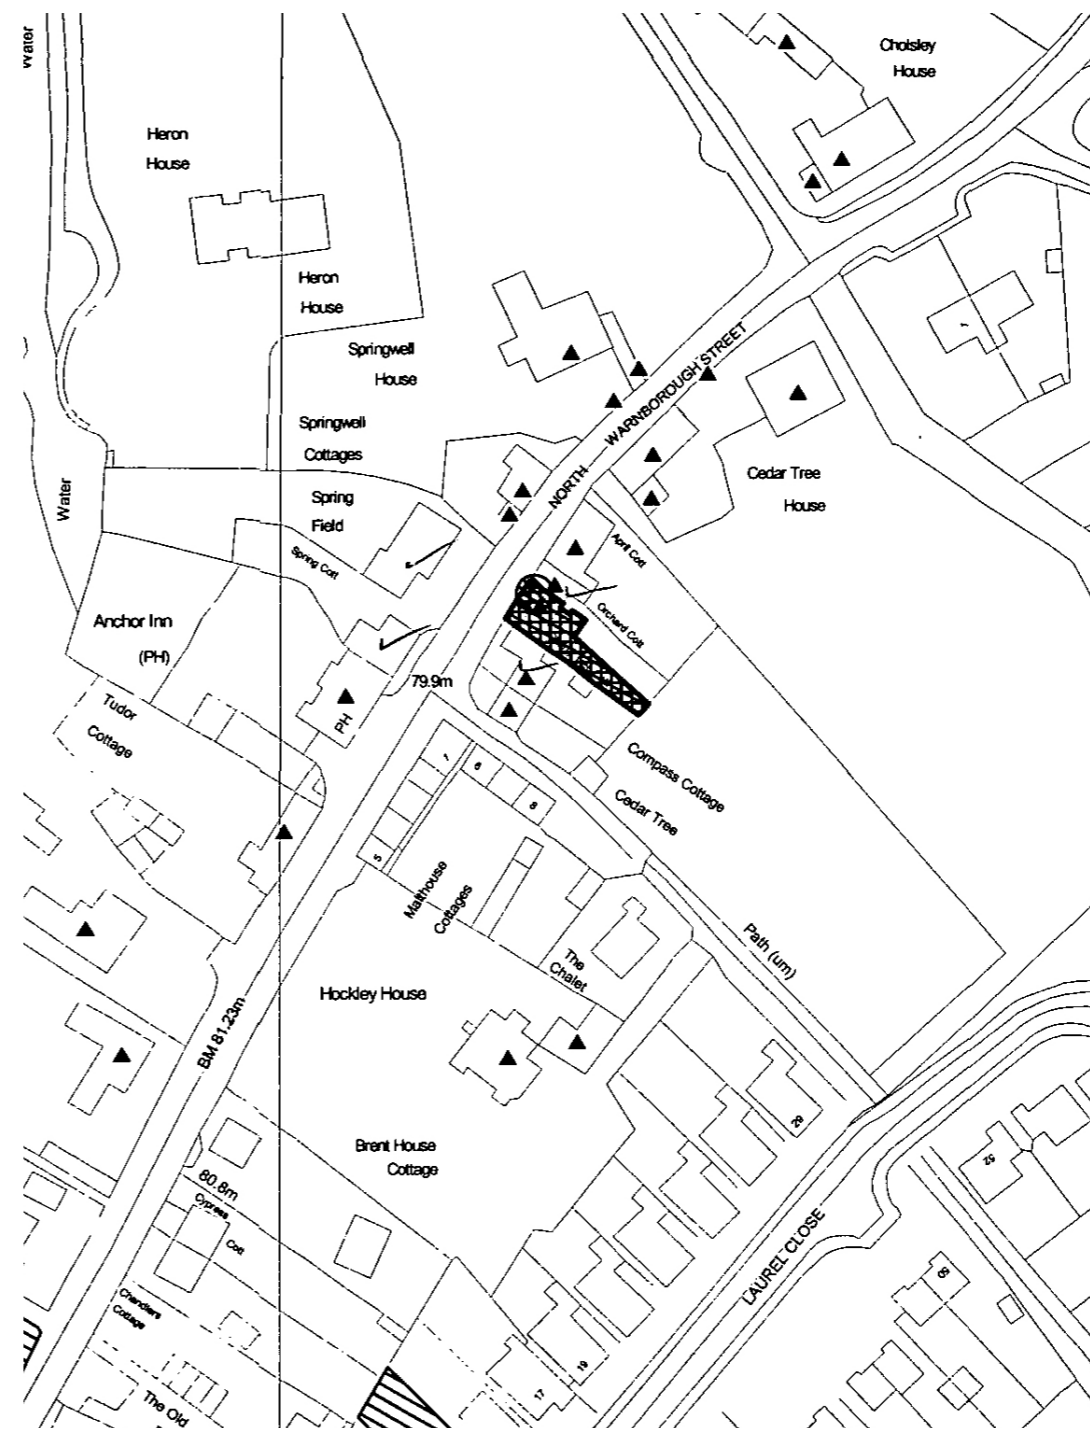

This drawing is the property of Fuller Surveyors and is not to be copied reproduced, retained or disclosed to any unauthorised person either wholly or in part without prior consent. All figured dimensions to be checked on site prior to construction. All discrepancies, errors and omissions to be reported to Fuller Surveyors prior to construction. Layout and dimensions of existing building to be checked on site.

FULLER SURVEYORS		
<i>Chartered Surveyors</i>		
39b Tarrant Street, Arundel, West Sussex BN18 9DG tel: 01903 885444		
 email: info@fuller-surveyors.co.uk www.fuller-surveyors.co.uk		
Job Title	Cherry Tree Cottage The Street North Wanborough RG29 1BD	
Client	Ms N Carr	
Drawing Name	Site Plans	
Drawing Status	Planning	
Drawn by	AF	Date Jan 24
Checked by		Date
Drawing Scale	1:500 1:1250 at A3	
Drawing Scale	Status	Revision
212344/ 03		A