




Existing Front Elevation (1:100)




Existing Side Elevation

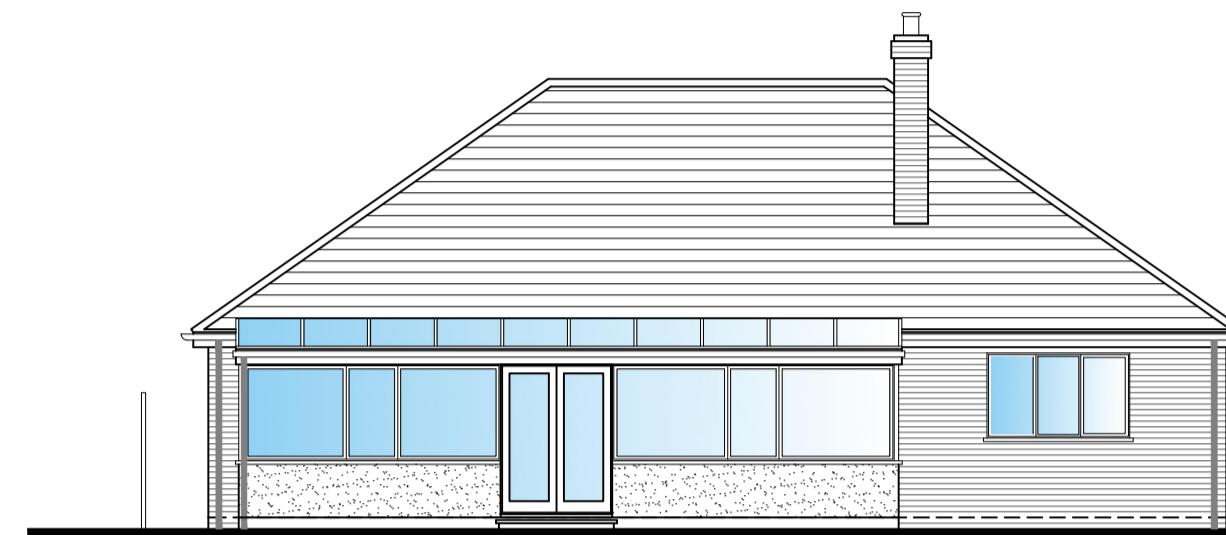

Existing Rear Elevation




Existing Side Elevation

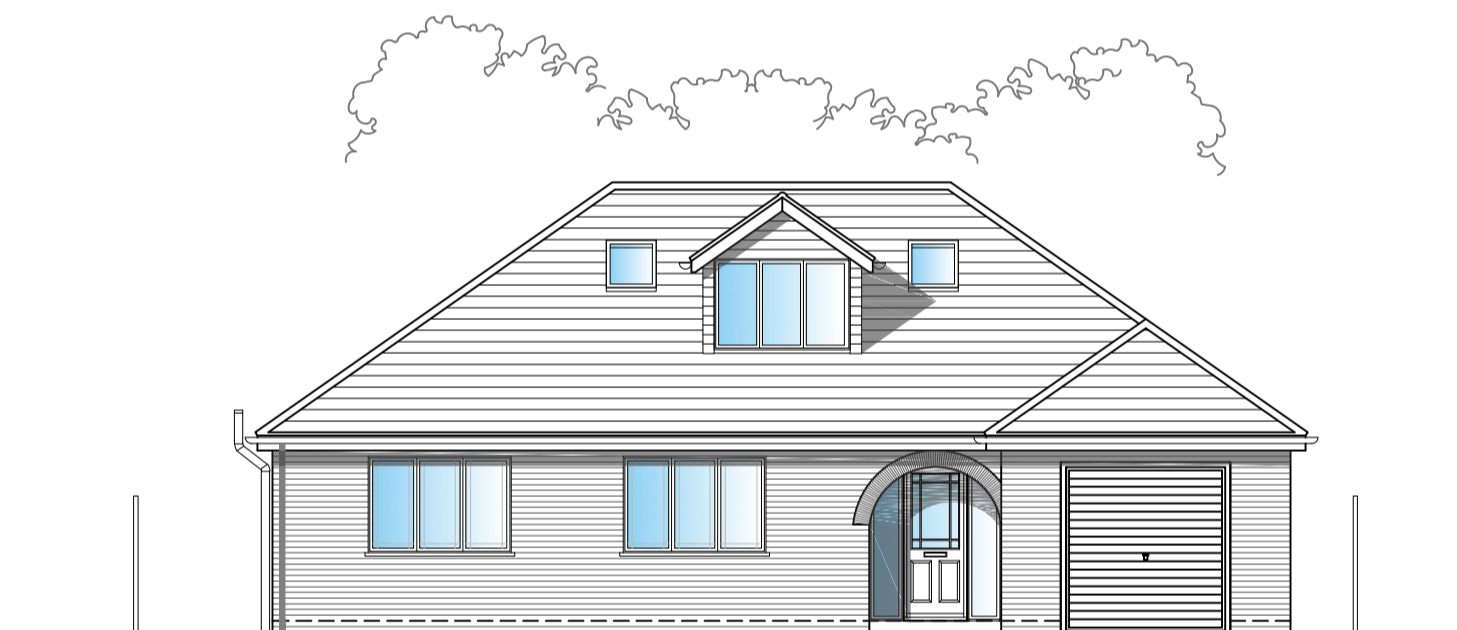


Proposed Front Elevation (1:100)



Proposed Side Elevation

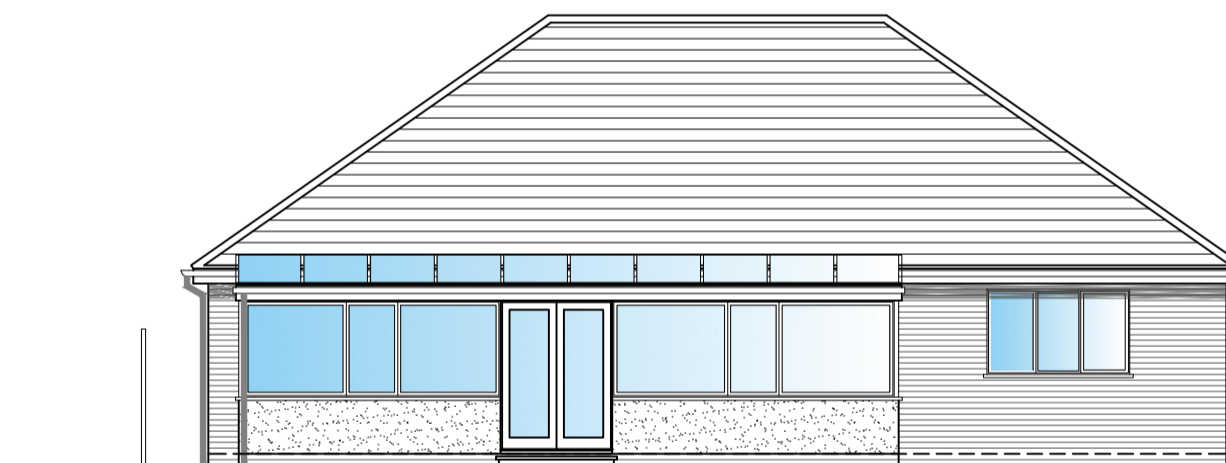


Proposed Rear Elevation

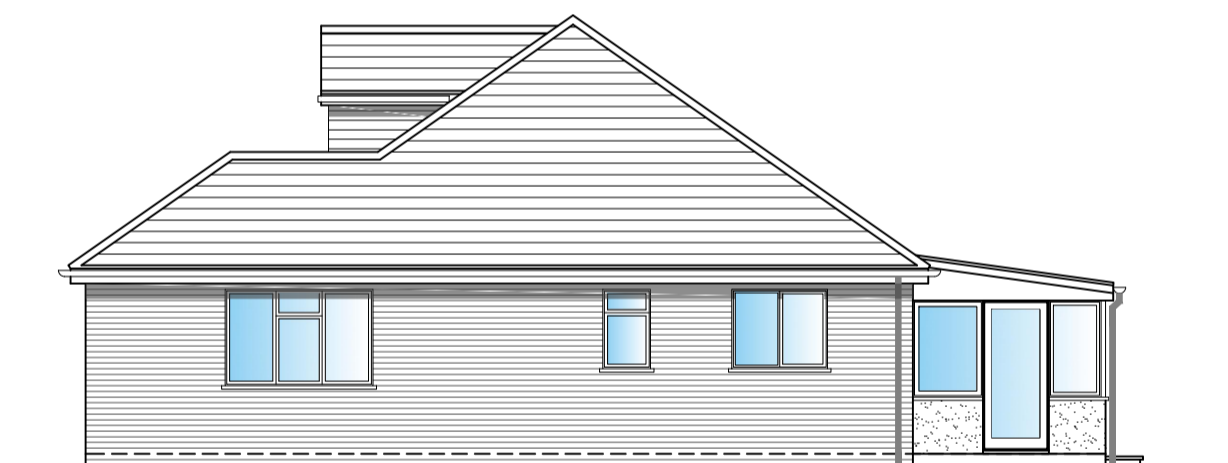

Proposed Side Elevation

0 1 2 3 4 5 6 7 8 9 10 Metres
Scale Bar - 1:100

<p>28 Fellow Green West End, Woking GU24 9HS</p>	
<p>Existing and Proposed Elevations</p>	
1:100 @ A1	Jan 24
Drawn: MDT	002
	
<p>Aspects Architectural Services Ltd. St Stephens House, Arthur Road, Windsor, SL4 1RU www.aspects-as.co.uk</p>	