



Existing Floor Plan (1:100)

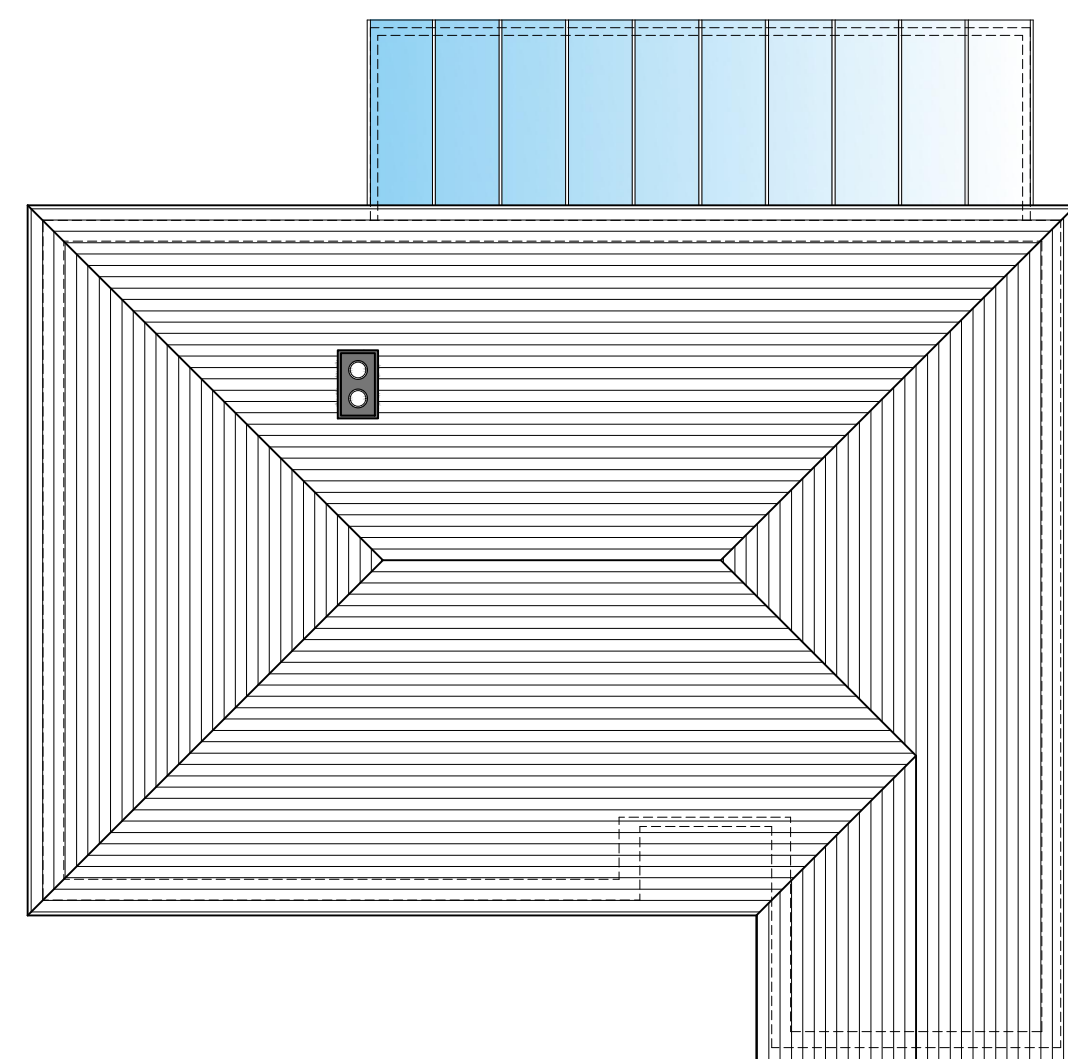


Existing Roof Plan

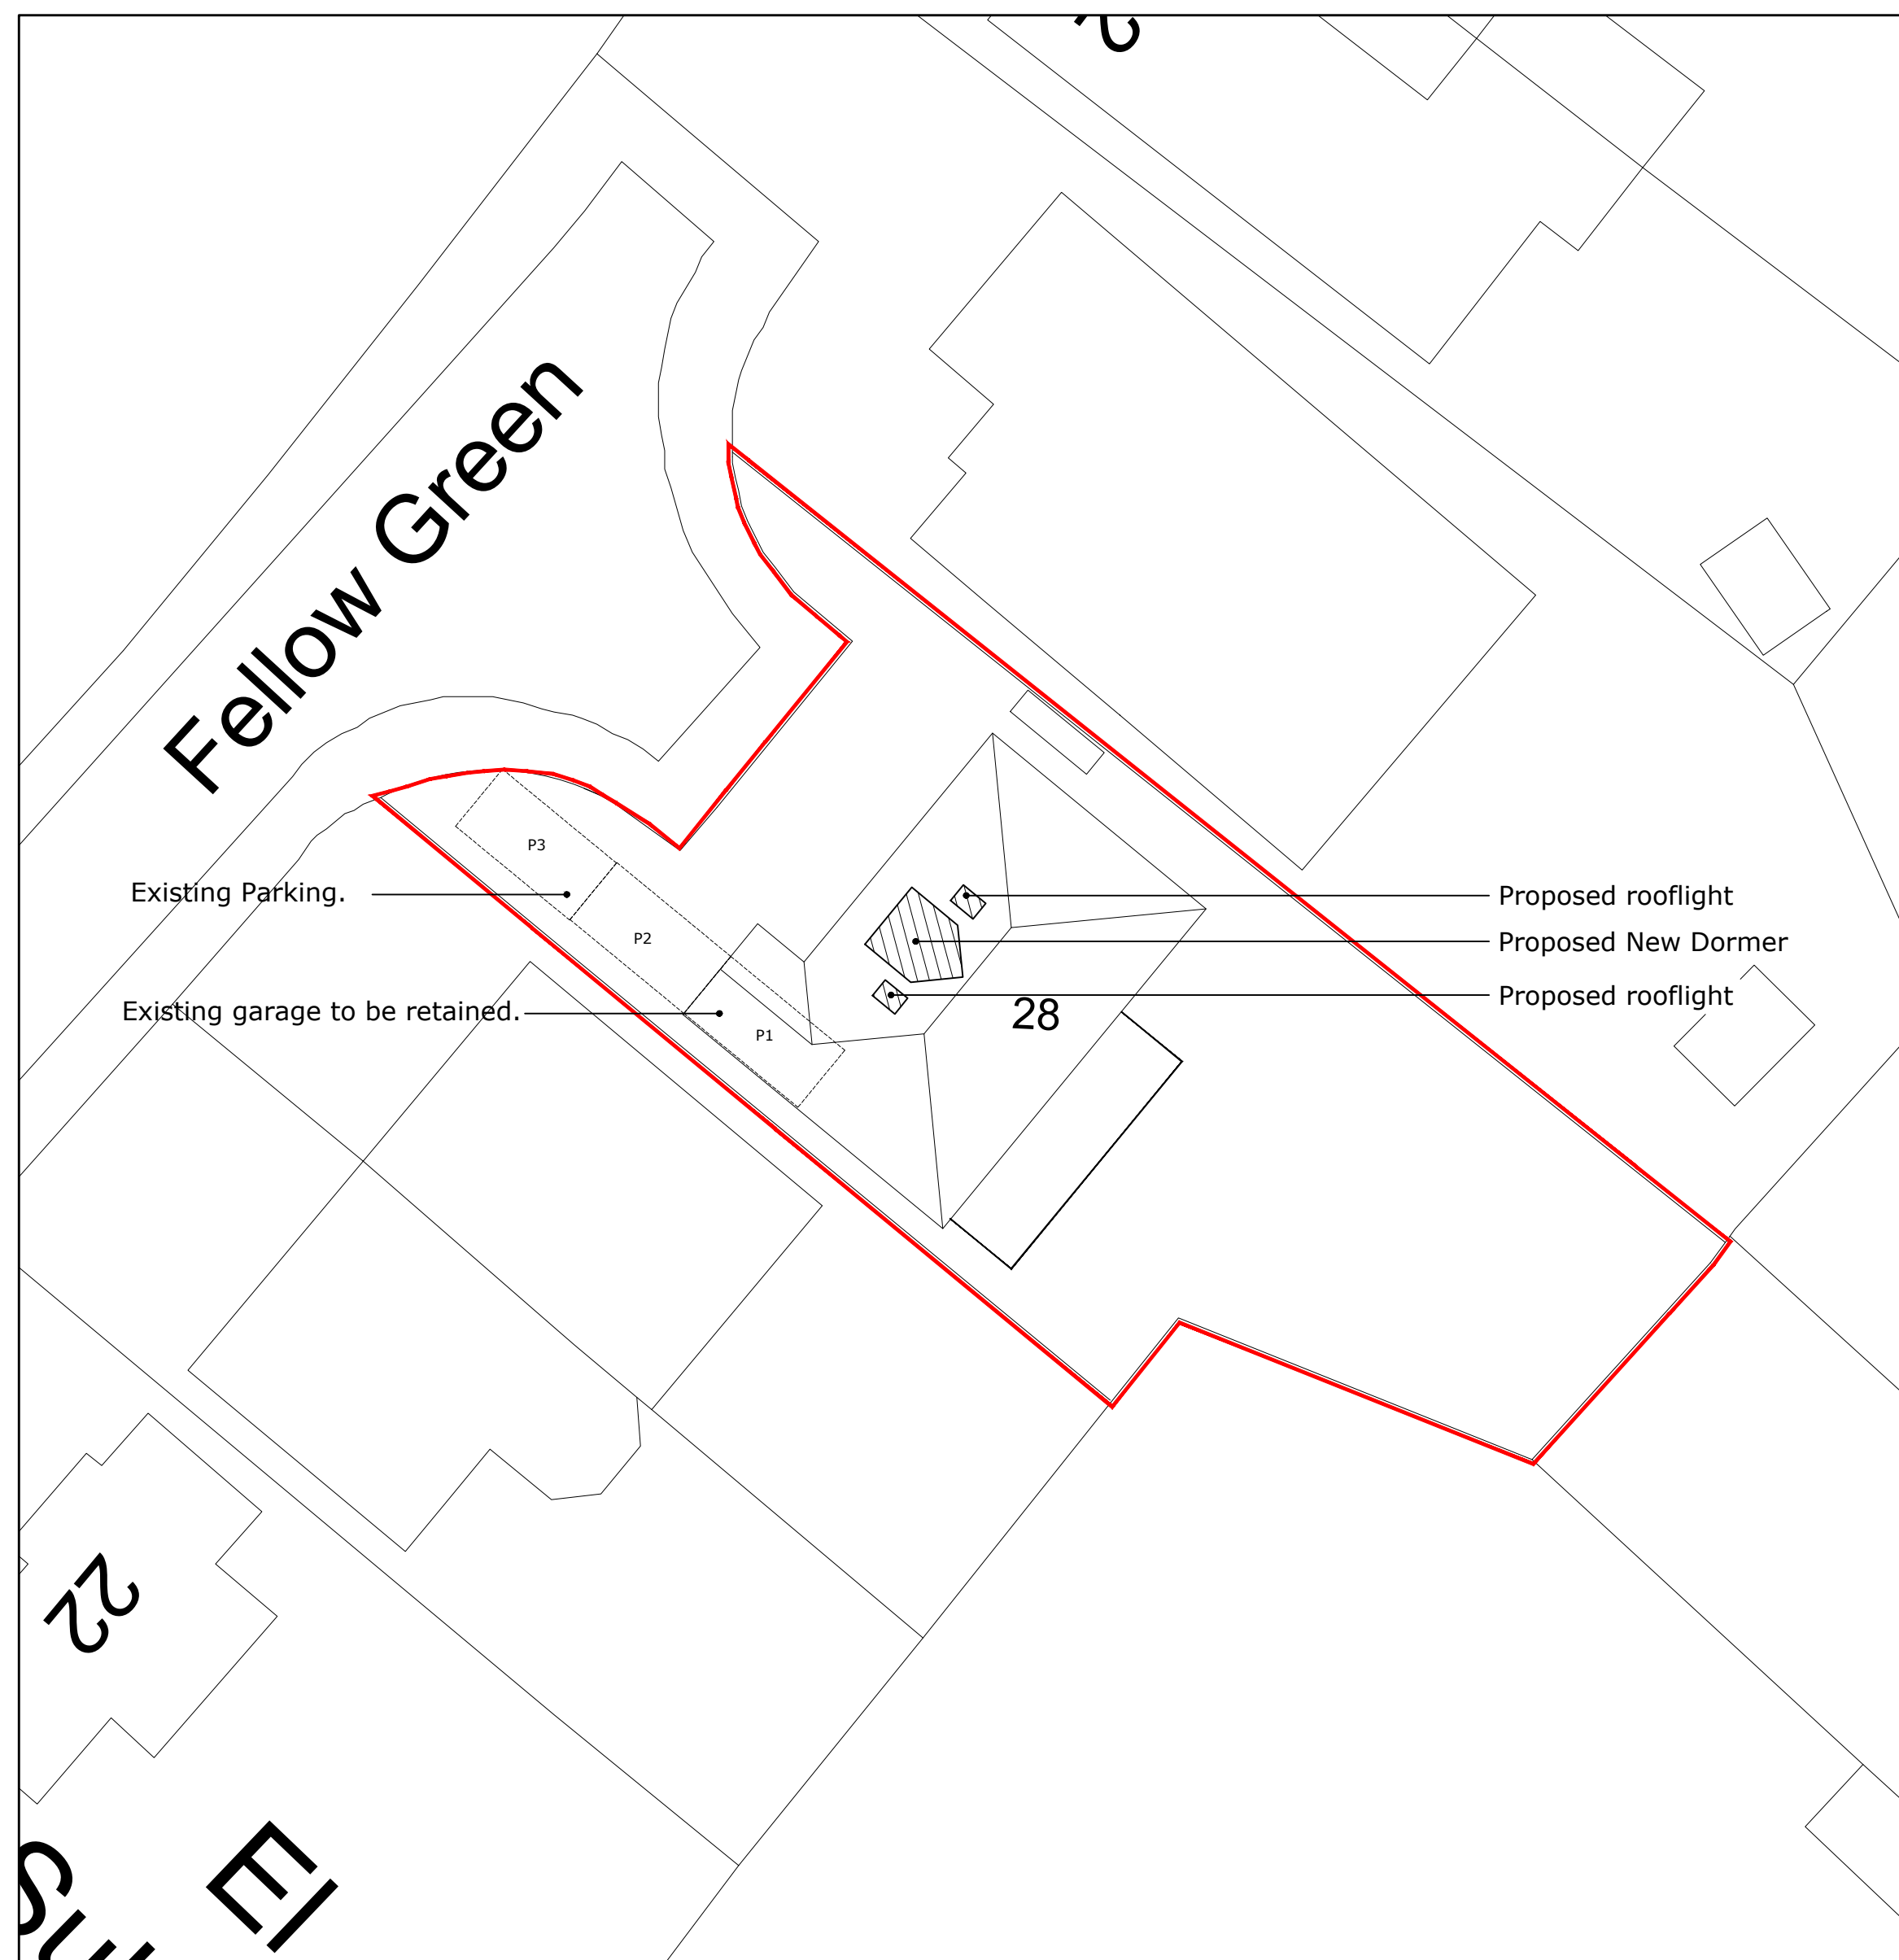


Block Plan (1:200)

0 2 4 6 8 10 Metres


Scale Bar - 1:200

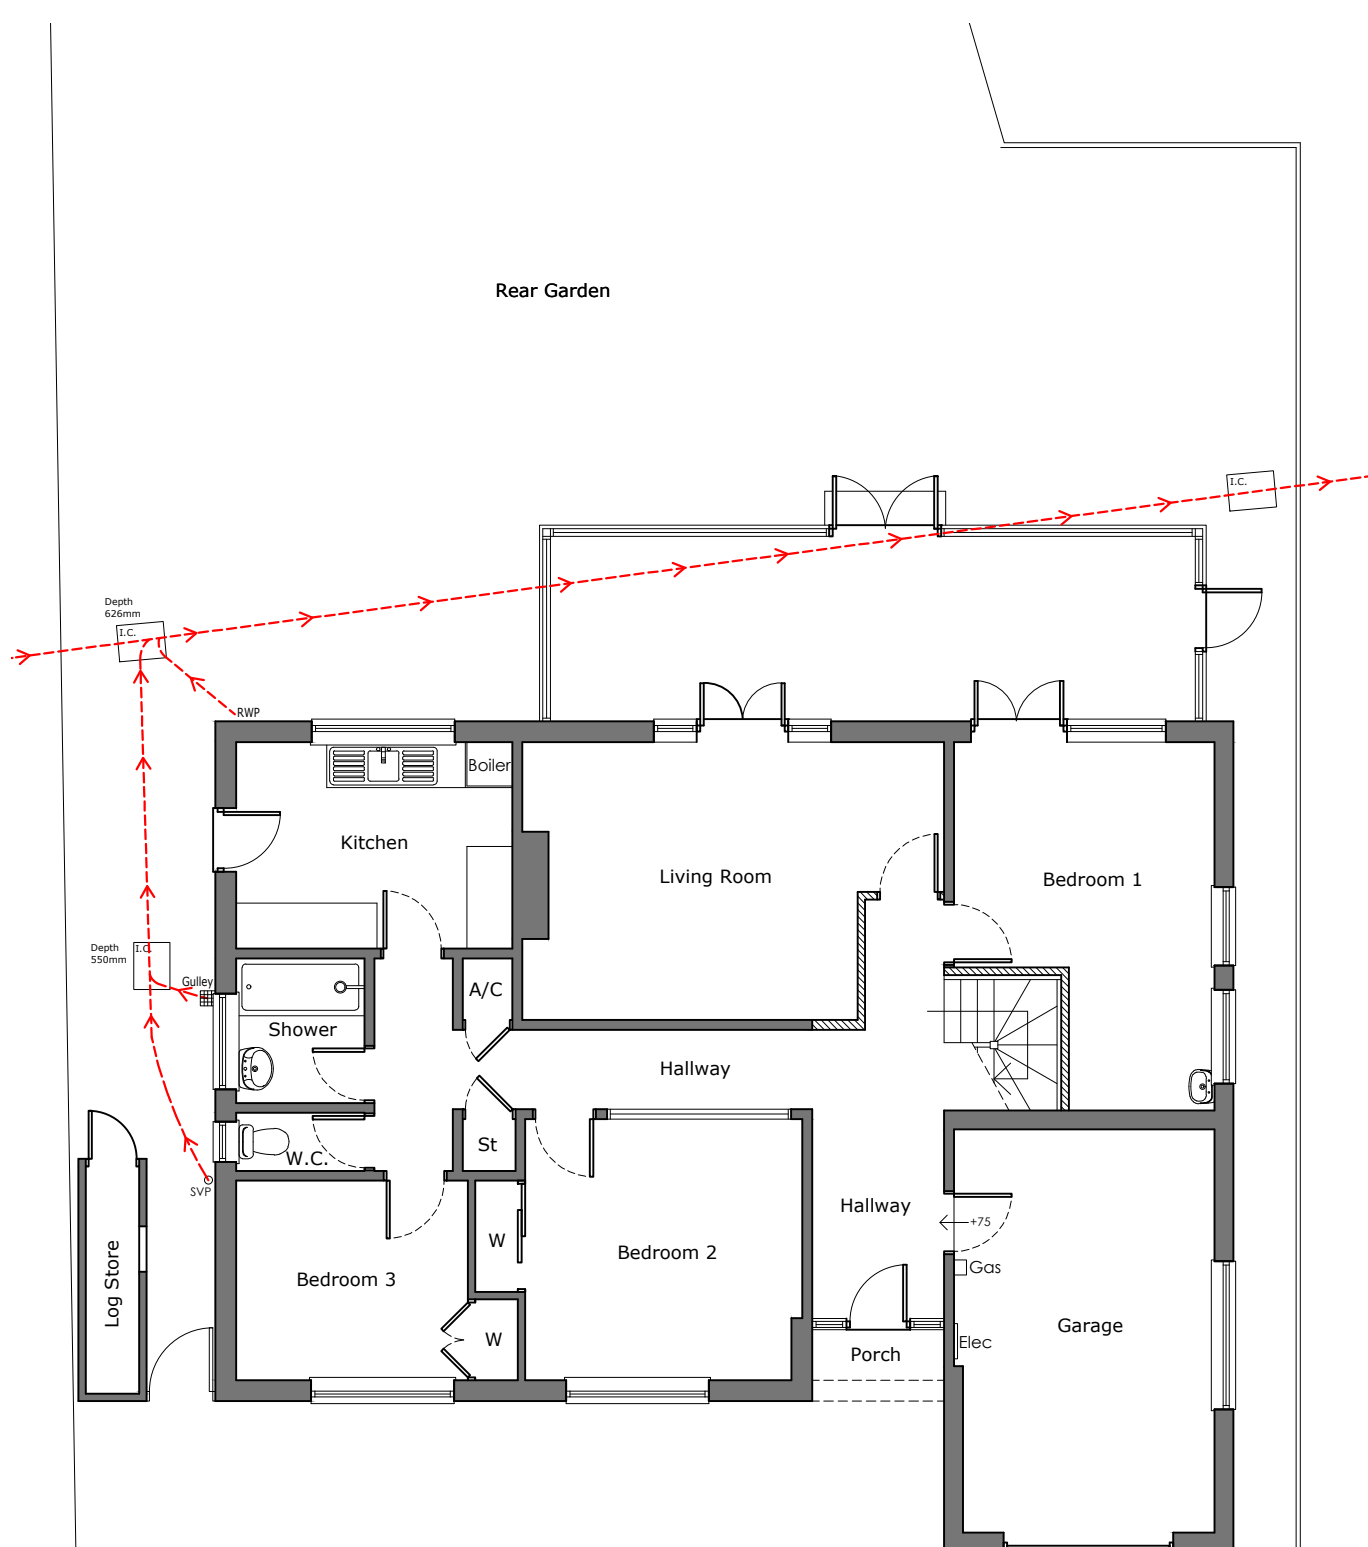

Proposed Floor Plan (1:100)

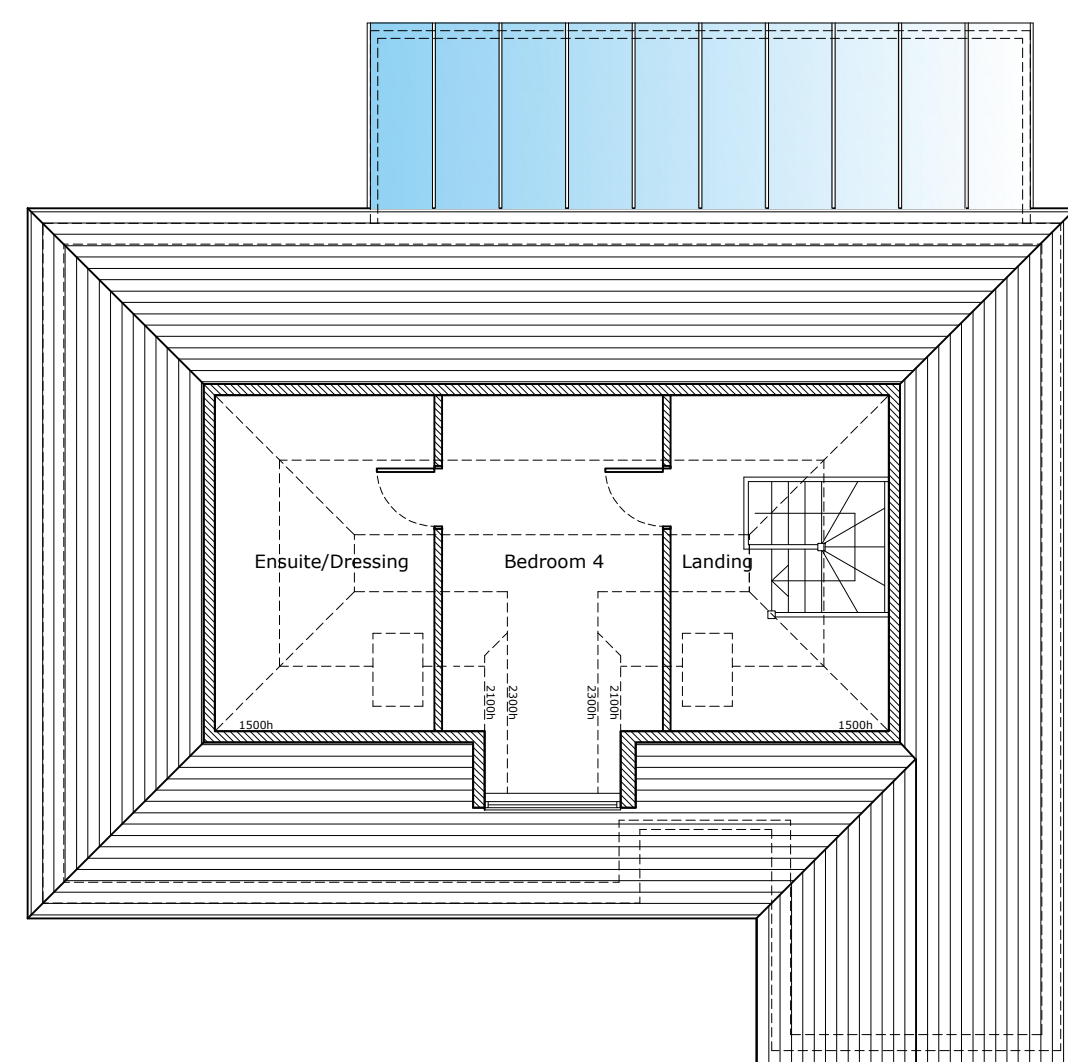


Proposed First Floor Plan

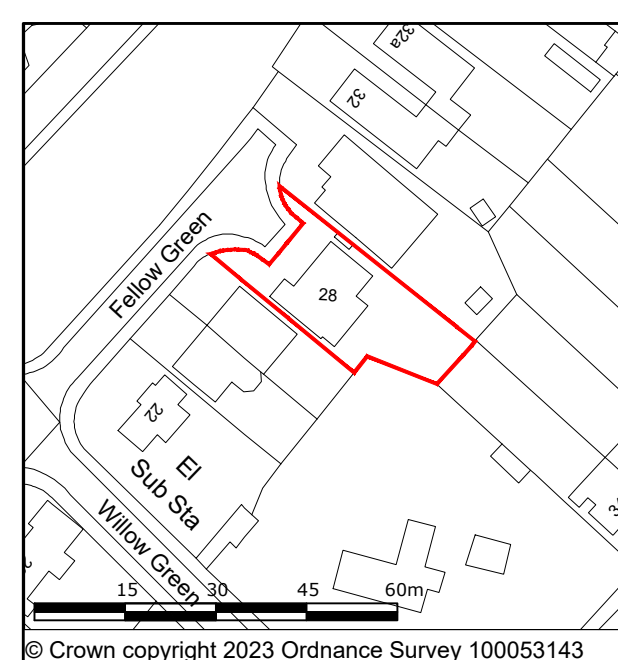

Location Plan (1:1250)

0 10 20 30 40

Scale Bar - 1:1250

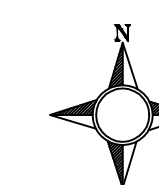

Legend

- Extent of proposed development
- Plot boundary
- Existing wall
- Proposed wall
- Walls removed

0 1 2 3 4 5 6 7 8 9 10 Metres

Scale Bar - 1:100

28 Fellow Green
 West End, Woking
 GU24 9HS

Existing and Proposed
 Plans, Location and Block Plans

1:100 @ A1

Jan 24

Drawn: MDT

001

