




IVYCREST
26 THE AVENUE,
WELLINGBOROUGH
NN8 4ET

LOCATION PLAN 1:1250

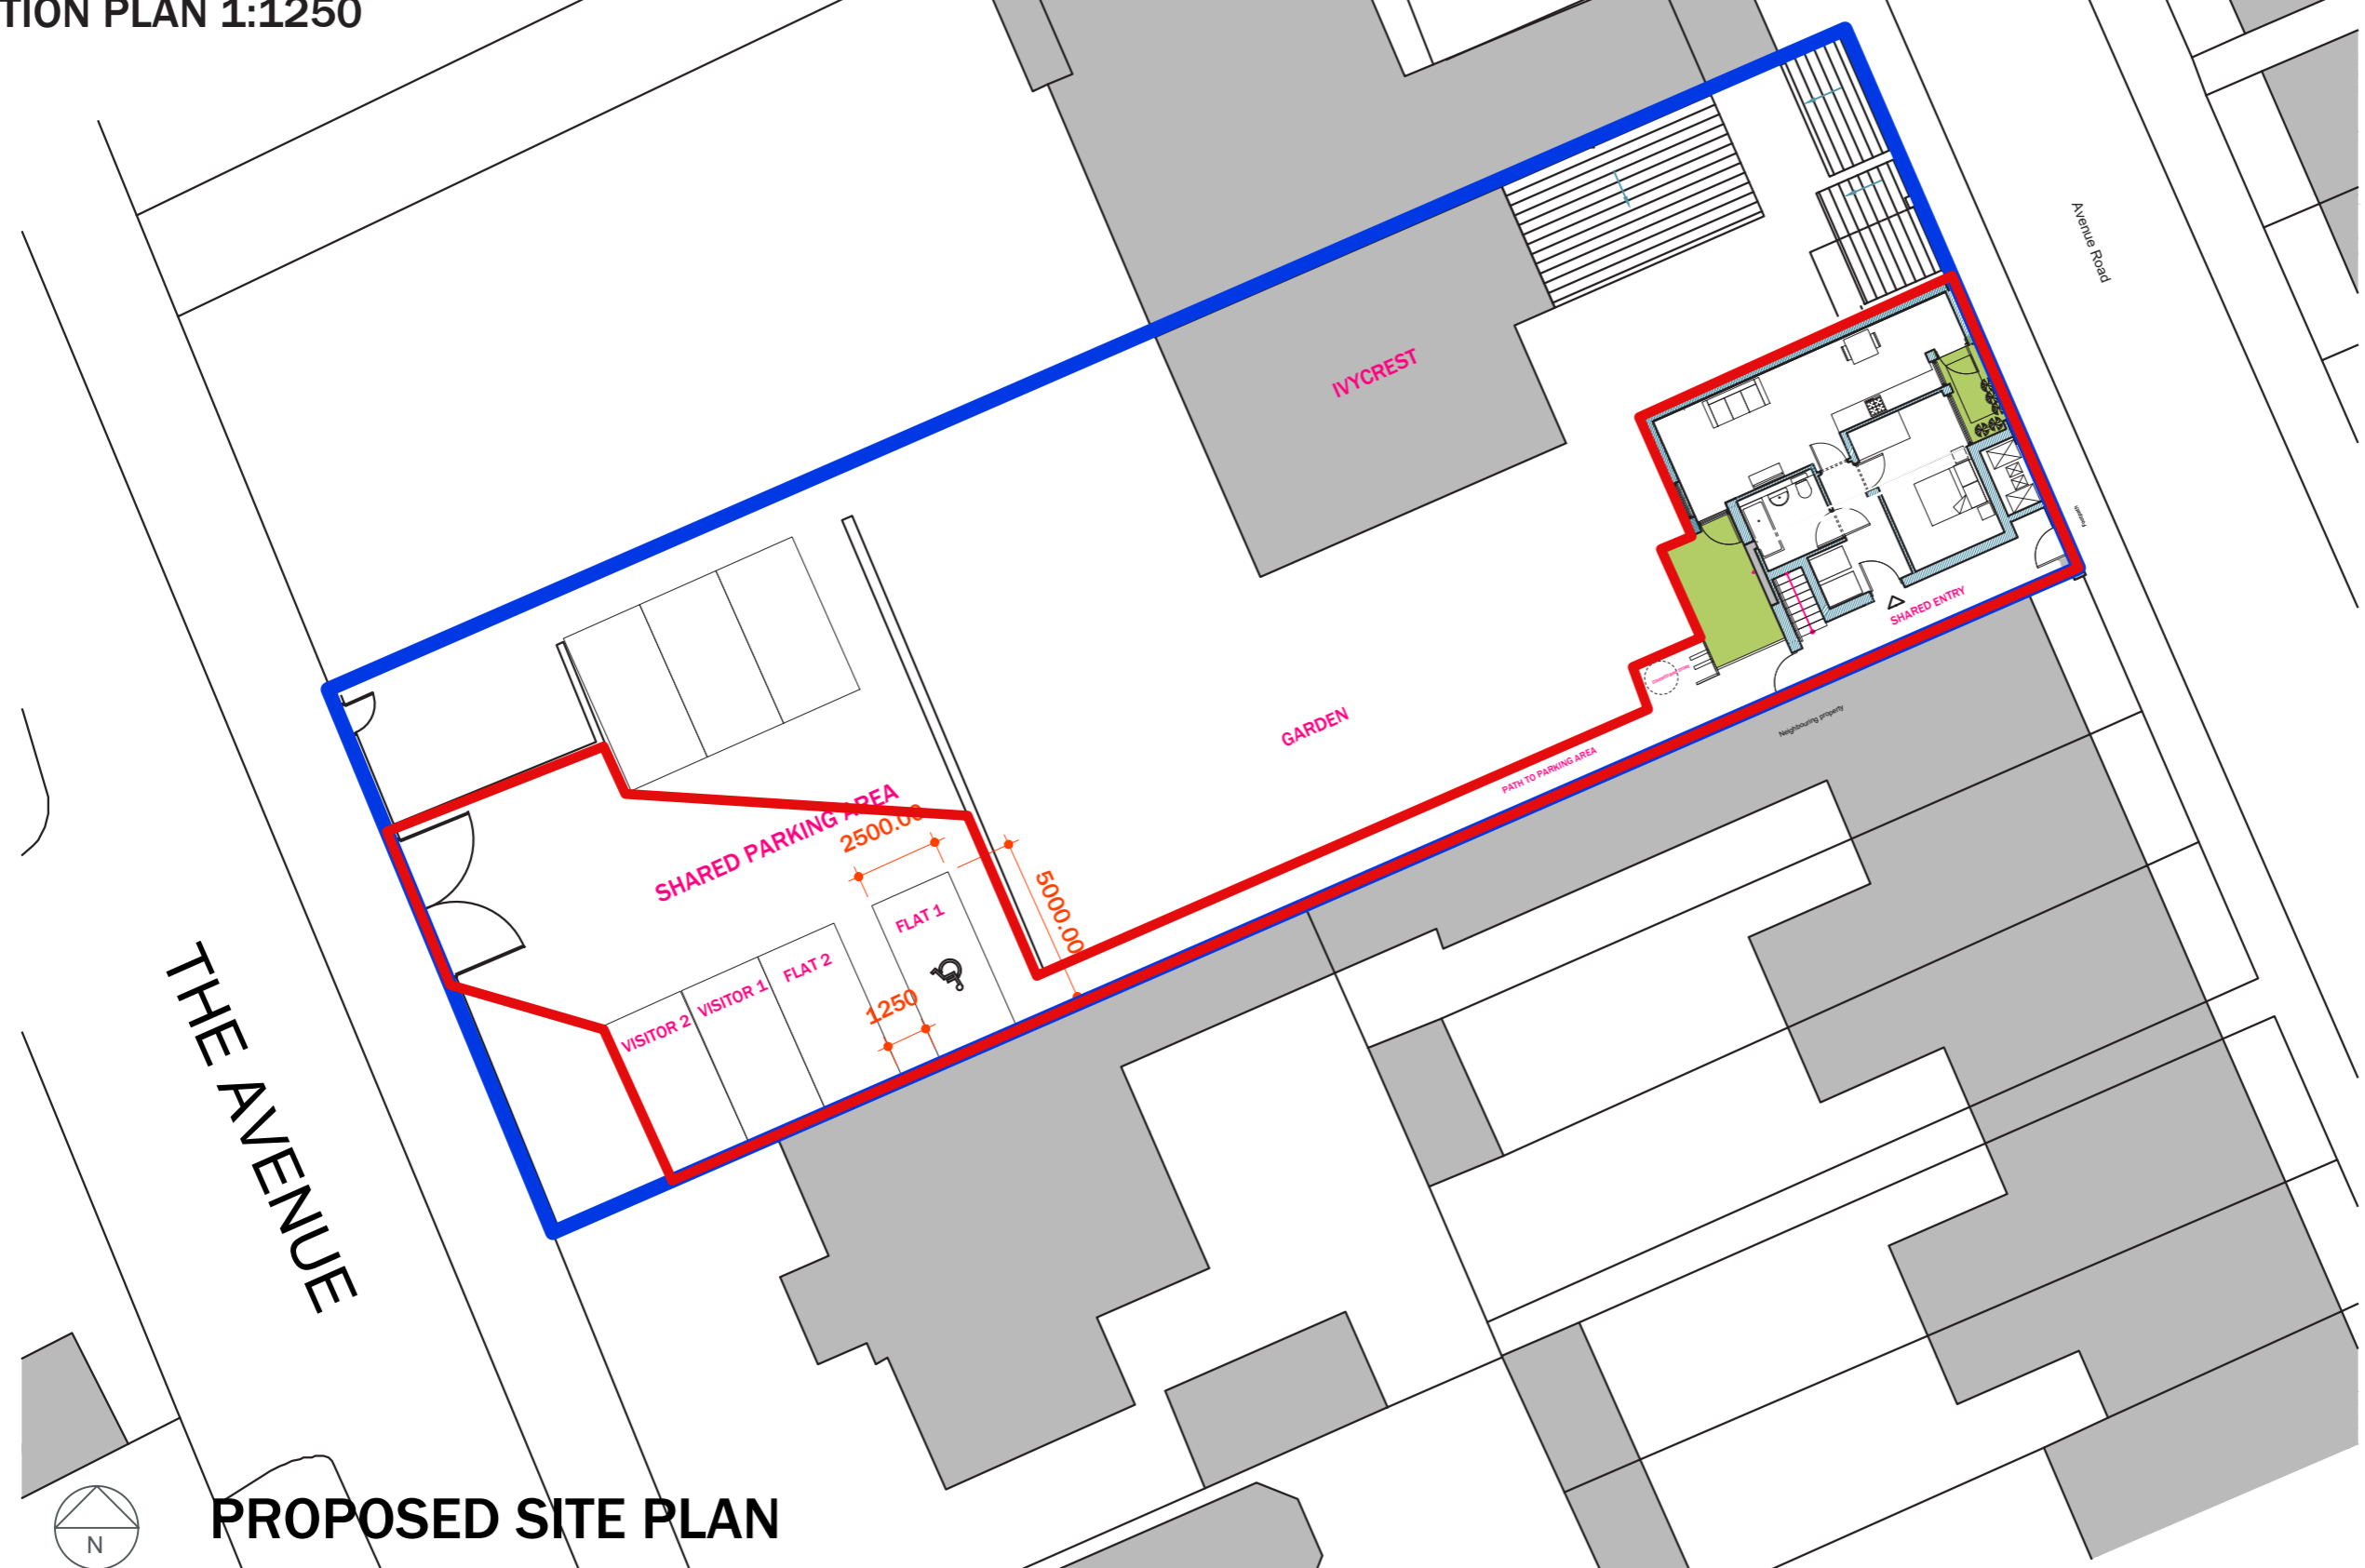

PROPOSED SITE PLAN



NOTE: THIS DRAWING IS BASED ON DIMENSIONAL SURVEY INFORMATION PROVIDED BY OTHERS. THE DESIGNER CANNOT ACCEPT RESPONSIBILITY FOR THE ACCURACY OF THIS SURVEY INFORMATION. THIS DRAWING SHOULD BE READ IN CONJUNCTION WITH ALL RELEVANT DRAWINGS, SPECIFICATIONS, SCHEDULES AND OTHER CONTRACT INFORMATION ISSUED BY THE DESIGNER, STRUCTURAL ENGINEER, SERVICES ENGINEER AND ANY OTHER CONSULTANT EMPLOYED OR RETAINED BY THE EMPLOYER IN RESPECT OF THESE WORKS. REPORT ANY DISCREPANCIES, CONFLICTS, ERRORS OR OMISSIONS TO THE CA AND SEEK DIRECTIONS BEFORE PROCEEDING. ONLY DRAWINGS SHOWN WITH STATUS 'CONSTRUCTION' ARE TO BE USED FOR CONSTRUCTION. DO NOT SCALE FROM THIS DRAWING; USE ONLY FIGURED DIMENSIONS. IN THE CASE OF NEW WORKS, ALL DIMENSIONS SHOWN ARE TO THE FACE OF MASONRY, THE CENTRE LINE OF STRUCTURAL STEEL MEMBERS, OR THE FINISHED FACE OF STUD PARTITIONS, UNLESS NOTED OTHERWISE. CONFIRM ALL DIMENSIONS AND LEVELS ON SITE PRIOR TO COMMENCING WORK. THIS DRAWING REMAINS THE COPYRIGHT OF AKIMBO DESIGN CONSULTANTS

IVYCREST

Project Address
Ivycrest
26 The Avenue
Wellingborough, Northamptonshire
NN8 4ET

23.01.24 PLANNING

REVISIONS

NOT FOR CONSTRUCTION




SCALE @ A3
1:200
1:1250

DRAWING NUMBER
A P 00 01


DRAWING NAME
PROPOSED SITE PLAN AND
LOCATION PLAN



info@akimbo-design.co.uk
© AKIMBO DESIGN CONSULTANTS 2024

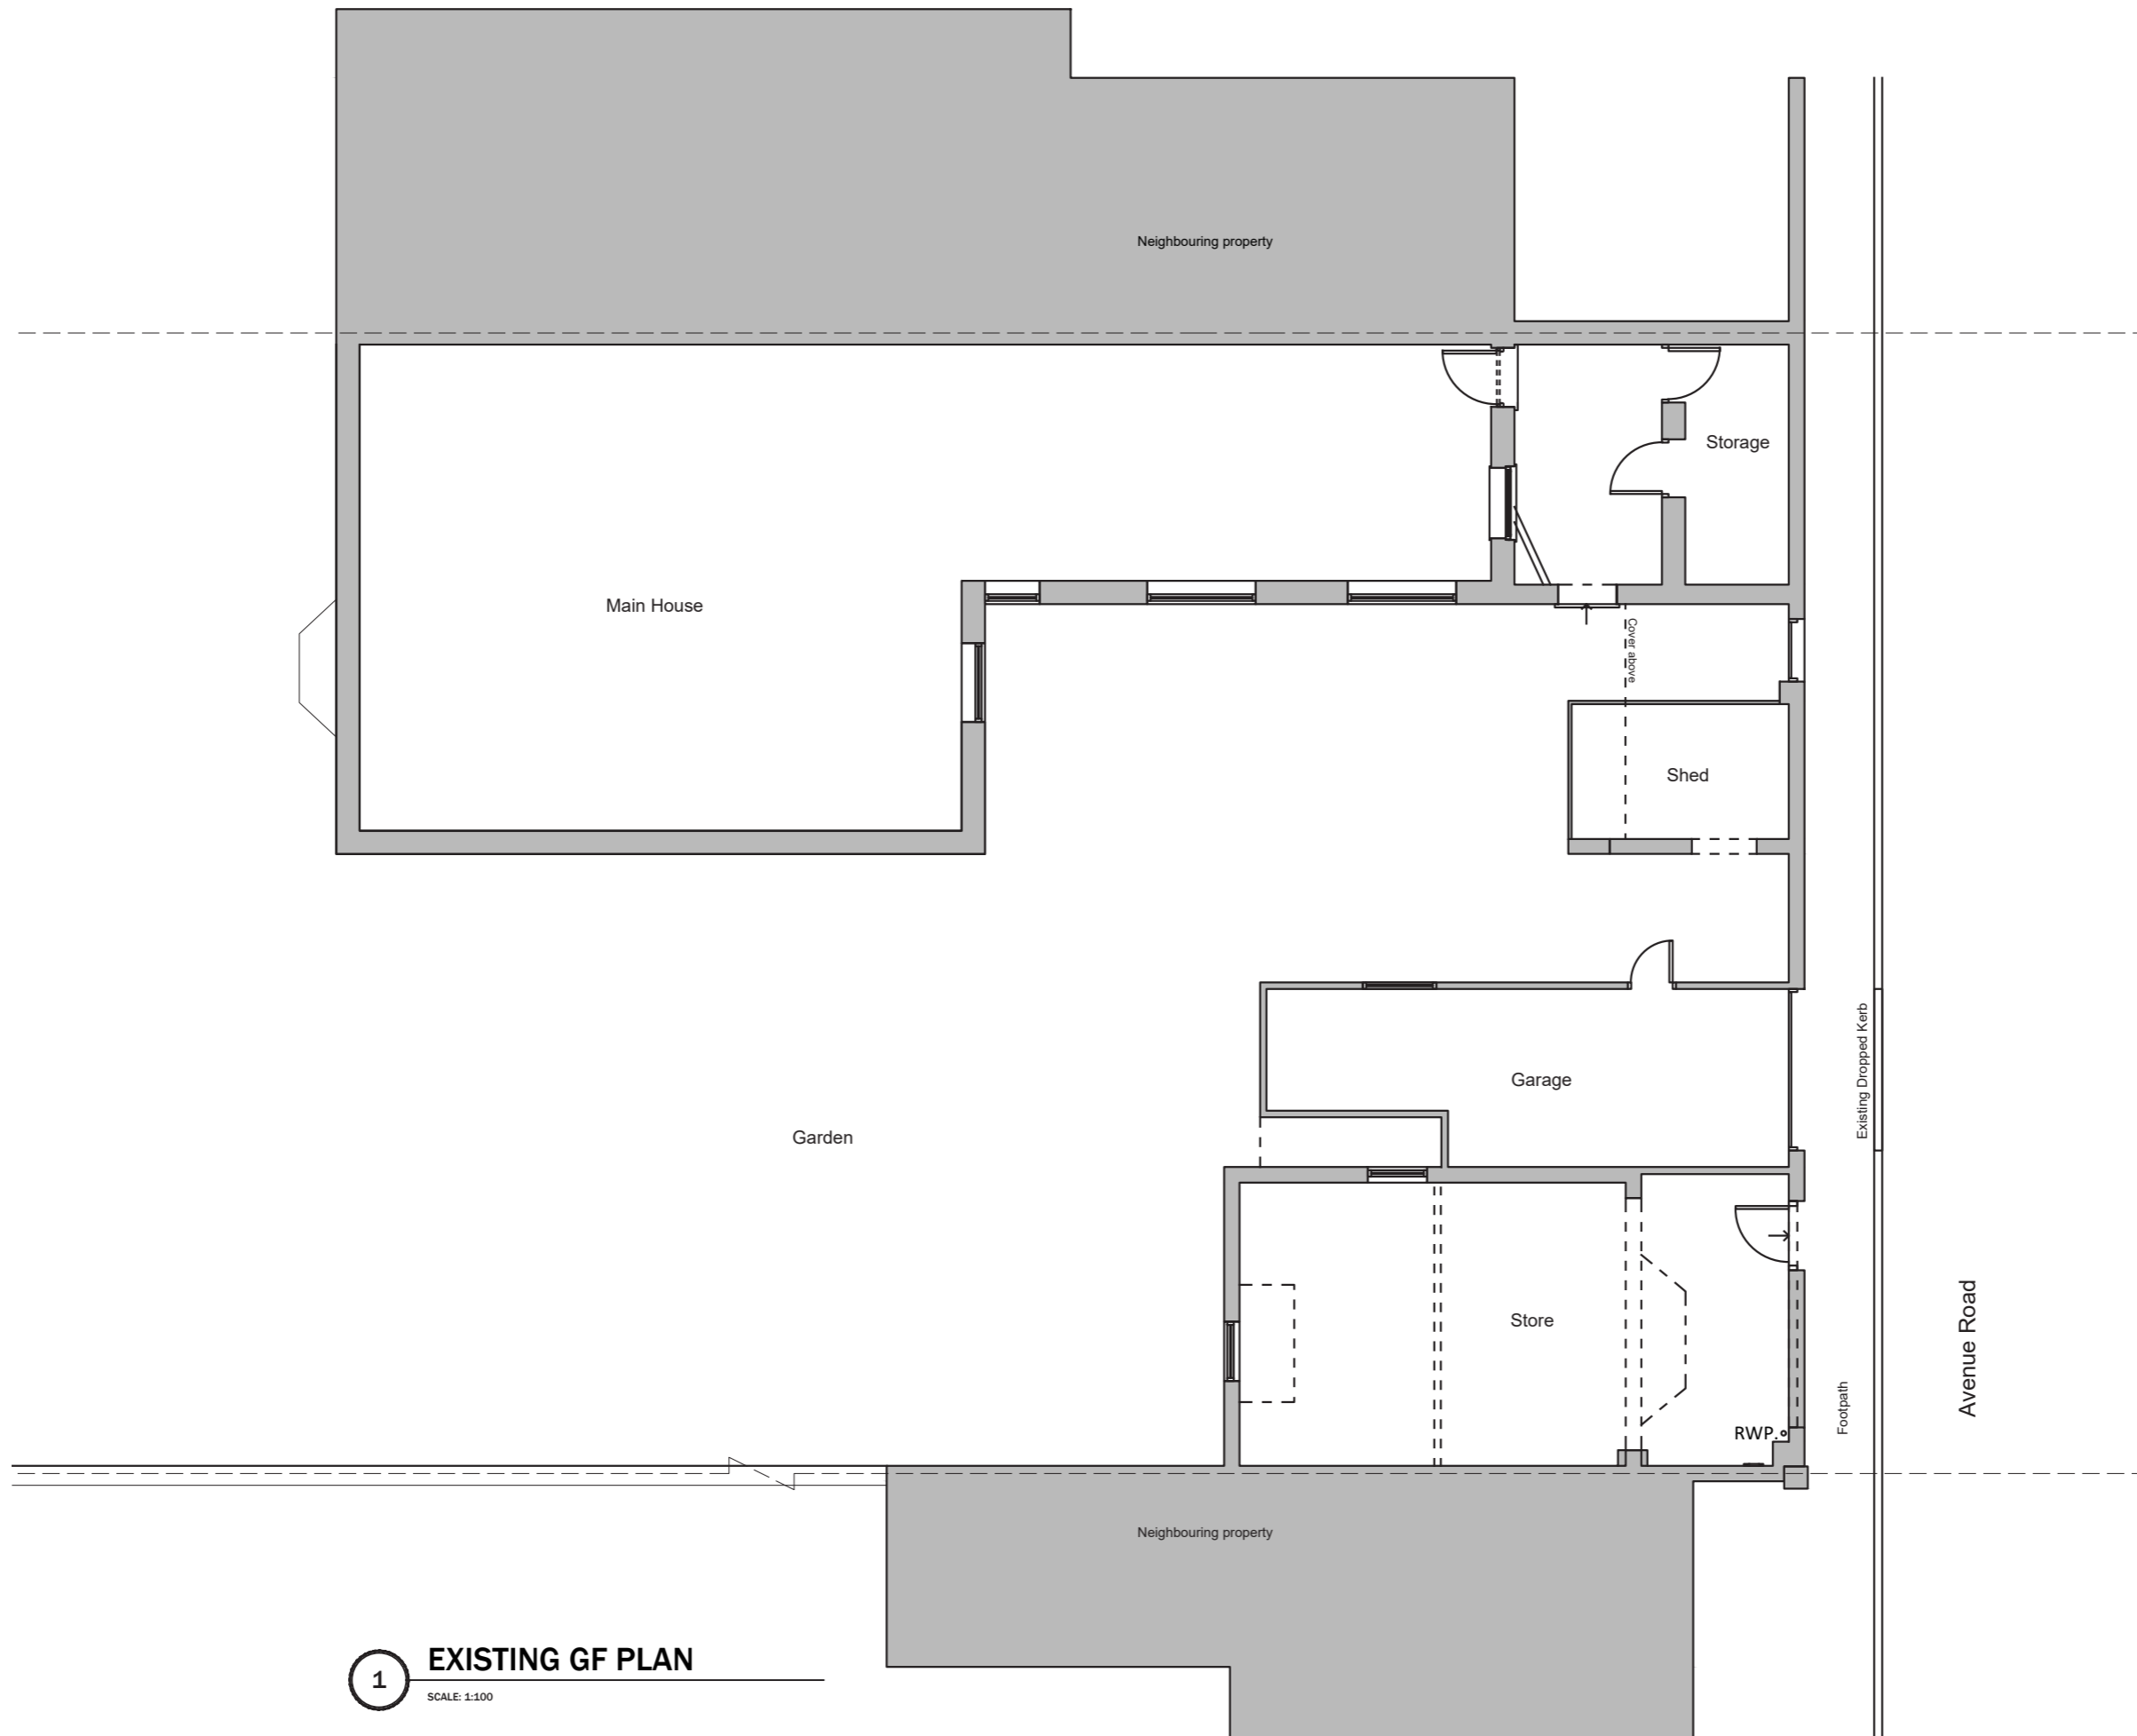

1 EXISTING GF PLAN
SCALE: 1:100

 

NOTE: THIS DRAWING IS BASED ON DIMENSIONAL SURVEY INFORMATION PROVIDED BY OTHERS. THE DESIGNER CANNOT ACCEPT RESPONSIBILITY FOR THE ACCURACY OF THIS SURVEY INFORMATION. THIS DRAWING SHOULD BE READ IN CONJUNCTION WITH ALL RELEVANT DRAWINGS, SPECIFICATIONS, SCHEDULES AND OTHER CONTRACT INFORMATION ISSUED BY THE DESIGNER, STRUCTURAL ENGINEER, SERVICES ENGINEER AND ANY OTHER CONSULTANT EMPLOYED OR RETAINED BY THE EMPLOYER IN RESPECT OF THESE WORKS. REPORT ANY DISCREPANCIES, CONFLICTS, ERRORS OR OMISSIONS TO THE CA AND SEEK DIRECTIONS BEFORE PROCEEDING. ONLY DRAWINGS SHOWN WITH STATUS 'CONSTRUCTION' ARE TO BE USED FOR CONSTRUCTION. DO NOT SCALE FROM THIS DRAWING; USE ONLY FIGURED DIMENSIONS. IN THE CASE OF NEW WORKS, ALL DIMENSIONS SHOWN ARE TO THE FACE OF MASONRY, THE CENTRE LINE OF STRUCTURAL STEEL MEMBERS, OR THE FINISHED FACE OF STUD PARTITIONS, UNLESS NOTED OTHERWISE. CONFIRM ALL DIMENSIONS AND LEVELS ON SITE PRIOR TO COMMENCING WORK. THIS DRAWING REMAINS THE COPYRIGHT OF AKIMBO DESIGN CONSULTANTS

IVYCREST

Project Address
Ivycrest
26 The Avenue
Wellingborough, Northamptonshire
NN8 4ET

23.01.24 PLANNING

REVISIONS


NOT FOR CONSTRUCTION



SCALE @ A3 1:100

DRAWING NUMBER
A P EX PL 00 00

DRAWING NAME
EXISTING GF PLAN

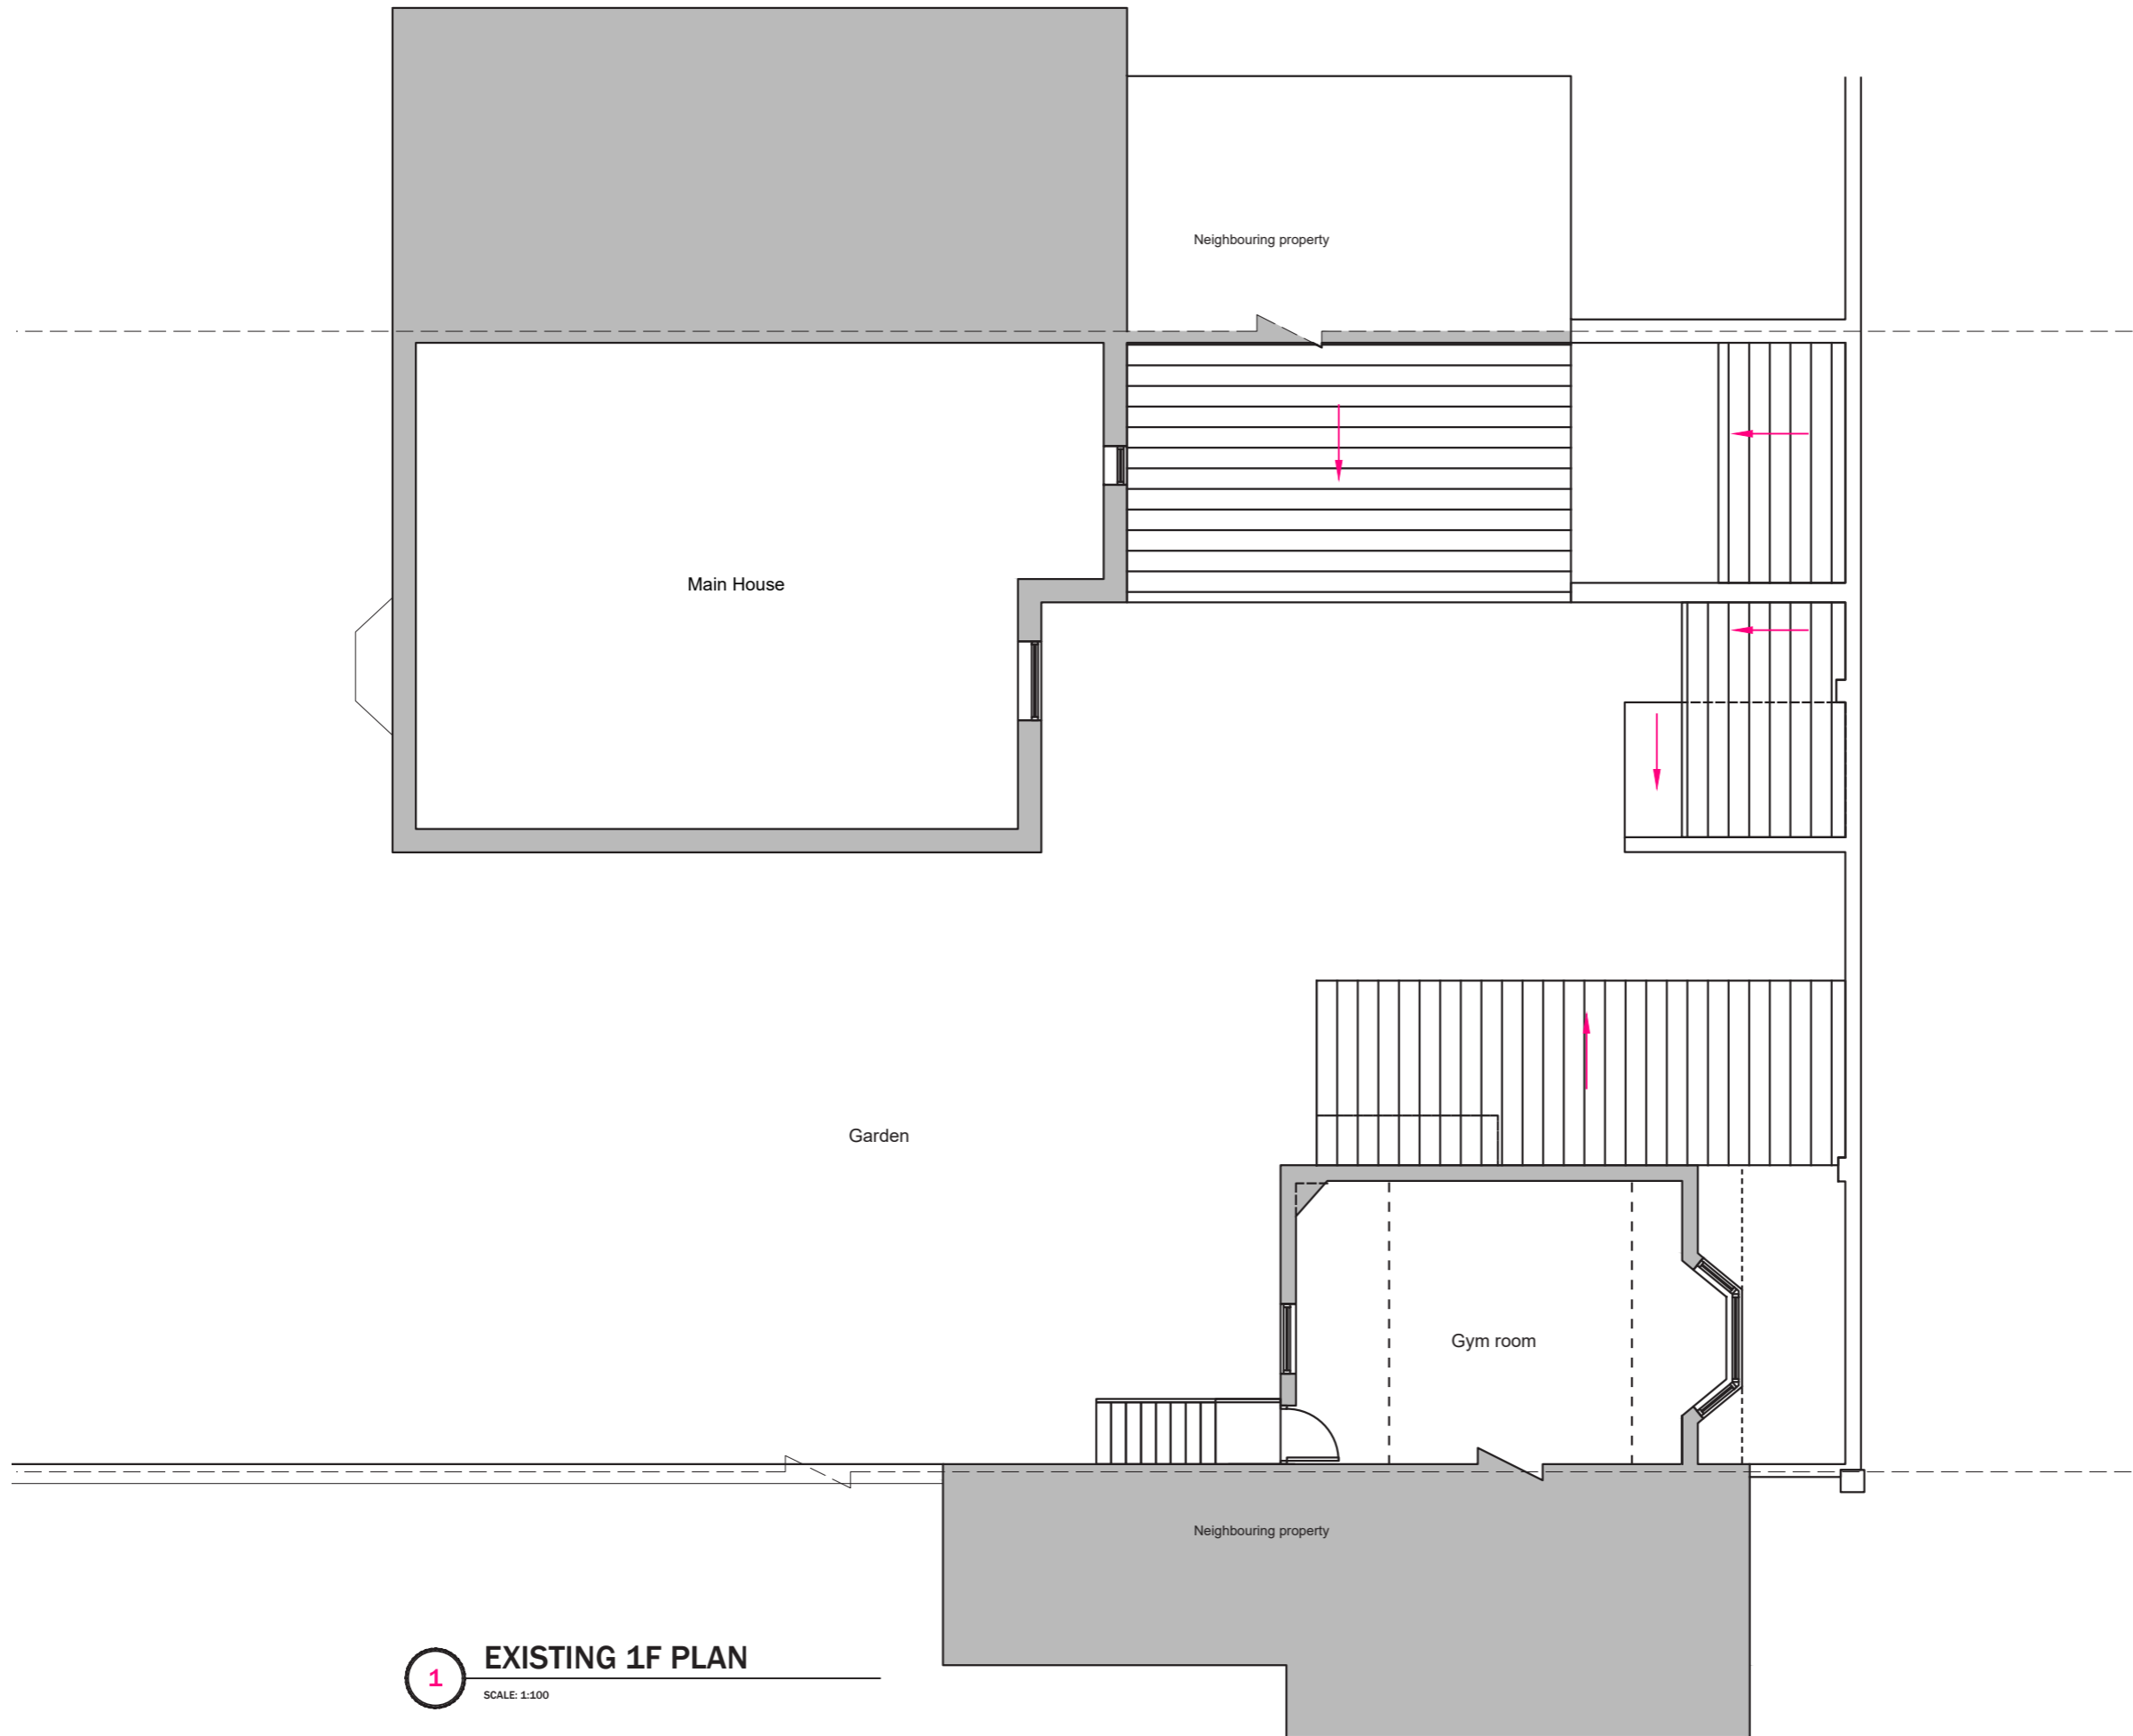

1 EXISTING 1F PLAN
SCALE: 1:100



NOTE: THIS DRAWING IS BASED ON DIMENSIONAL SURVEY INFORMATION PROVIDED BY OTHERS. THE DESIGNER CANNOT ACCEPT RESPONSIBILITY FOR THE ACCURACY OF THIS SURVEY INFORMATION. THIS DRAWING SHOULD BE READ IN CONJUNCTION WITH ALL RELEVANT DRAWINGS, SPECIFICATIONS, SCHEDULES AND OTHER CONTRACT INFORMATION ISSUED BY THE DESIGNER, STRUCTURAL ENGINEER, SERVICES ENGINEER AND ANY OTHER CONSULTANT EMPLOYED OR RETAINED BY THE EMPLOYER IN RESPECT OF THESE WORKS. REPORT ANY DISCREPANCIES, CONFLICTS, ERRORS OR OMISSIONS TO THE CA AND SEEK DIRECTIONS BEFORE PROCEEDING. ONLY DRAWINGS SHOWN WITH STATUS 'CONSTRUCTION' ARE TO BE USED FOR CONSTRUCTION. DO NOT SCALE FROM THIS DRAWING; USE ONLY FIGURED DIMENSIONS. IN THE CASE OF NEW WORKS, ALL DIMENSIONS SHOWN ARE TO THE FACE OF MASONRY, THE CENTRE LINE OF STRUCTURAL STEEL MEMBERS, OR THE FINISHED FACE OF STUD PARTITIONS, UNLESS NOTED OTHERWISE. CONFIRM ALL DIMENSIONS AND LEVELS ON SITE PRIOR TO COMMENCING WORK. THIS DRAWING REMAINS THE COPYRIGHT OF AKIMBO DESIGN CONSULTANTS

IVYCREST

Project Address

Ivycrest
26 The Avenue
Wellingborough, Northamptonshire
NN8 4ET

23.01.24 PLANNING

REVISIONS

NO.	DESCRIPTION

NOT FOR CONSTRUCTION

PROJECT NORTH



SCALE @ A3

1:100

DRAWING NUMBER

A P EX PL 00 01

DRAWING NAME

EXISTING 1F PLAN



info@akimbo-design.co.uk
© AKIMBO DESIGN CONSULTANTS 2024

NOTE: THIS DRAWING IS BASED ON DIMENSIONAL SURVEY INFORMATION PROVIDED BY OTHERS. THE DESIGNER CANNOT ACCEPT RESPONSIBILITY FOR THE ACCURACY OF THIS SURVEY INFORMATION. THIS DRAWING SHOULD BE READ IN CONJUNCTION WITH ALL RELEVANT DRAWINGS, SPECIFICATIONS, SCHEDULES AND OTHER CONTRACT INFORMATION ISSUED BY THE DESIGNER, STRUCTURAL ENGINEER, SERVICES ENGINEER AND ANY OTHER CONSULTANT EMPLOYED OR RETAINED BY THE EMPLOYER IN RESPECT OF THESE WORKS. REPORT ANY DISCREPANCIES, CONFLICTS, ERRORS OR OMISSIONS TO THE CA AND SEEK DIRECTIONS BEFORE PROCEEDING. ONLY DRAWINGS SHOWN WITH STATUS 'CONSTRUCTION' ARE TO BE USED FOR CONSTRUCTION. DO NOT SCALE FROM THIS DRAWING; USE ONLY FIGURED DIMENSIONS. IN THE CASE OF NEW WORKS, ALL DIMENSIONS SHOWN ARE TO THE FACE OF MASONRY, THE CENTRE LINE OF STRUCTURAL STEEL MEMBERS, OR THE FINISHED FACE OF STUD PARTITIONS, UNLESS NOTED OTHERWISE. CONFIRM ALL DIMENSIONS AND LEVELS ON SITE PRIOR TO COMMENCING WORK. THIS DRAWING REMAINS THE COPYRIGHT OF AKIMBO DESIGN CONSULTANTS

IVYCREST

Project Address

Ivycrest
26 The Avenue
Wellingborough, Northamptonshire
NN8 4ET

23.01.24 PLANNING

REVISIONS

NO.	DESCRIPTION

NOT FOR CONSTRUCTION

PROJECT NORTH



SCALE @ A3

1:100

DRAWING NUMBER


A P EX PL 00 02

DRAWING NAME

EXISTING ROOF PLAN




info@akimbo-design.co.uk
© AKIMBO DESIGN CONSULTANTS 2024

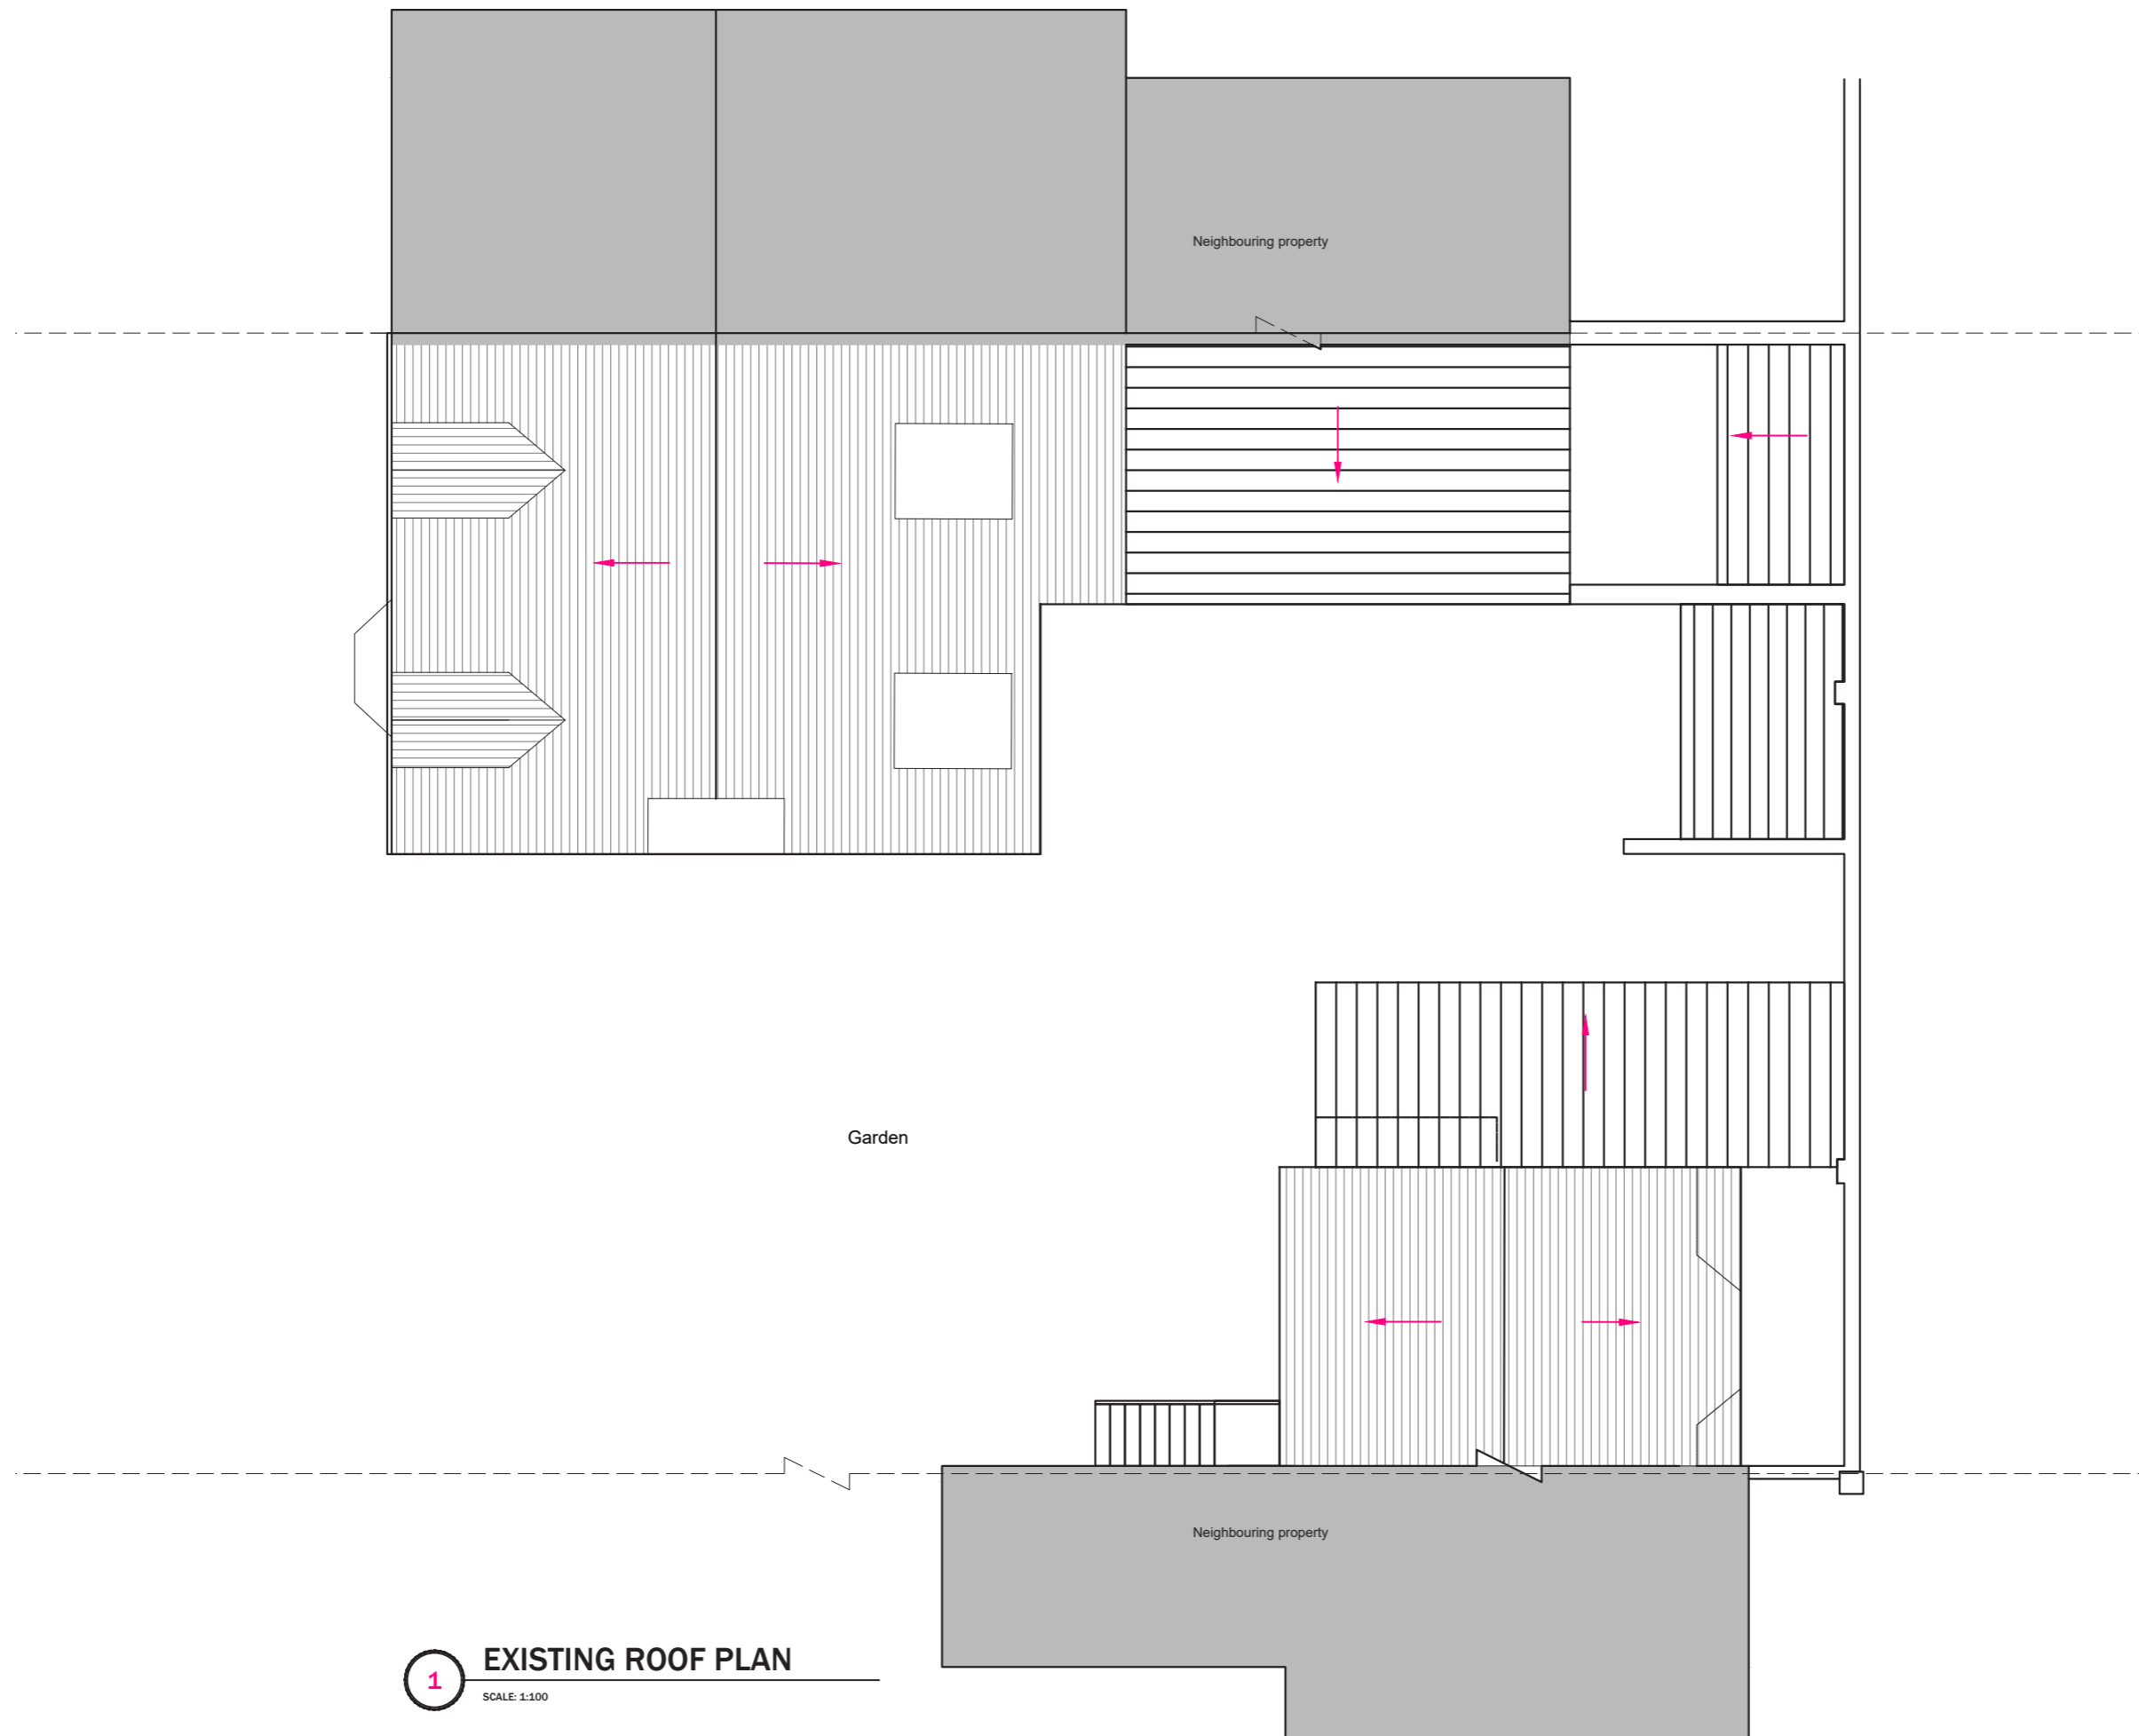

1 EXISTING ROOF PLAN
SCALE: 1:100



NOTE: THIS DRAWING IS BASED ON DIMENSIONAL SURVEY INFORMATION PROVIDED BY OTHERS. THE DESIGNER CANNOT ACCEPT RESPONSIBILITY FOR THE ACCURACY OF THIS SURVEY INFORMATION. THIS DRAWING SHOULD BE READ IN CONJUNCTION WITH ALL RELEVANT DRAWINGS, SPECIFICATIONS, SCHEDULES AND OTHER CONTRACT INFORMATION ISSUED BY THE DESIGNER, STRUCTURAL ENGINEER, SERVICES ENGINEER AND ANY OTHER CONSULTANT EMPLOYED OR RETAINED BY THE EMPLOYER IN RESPECT OF THESE WORKS. REPORT ANY DISCREPANCIES, CONFLICTS, ERRORS OR OMISSIONS TO THE CA AND SEEK DIRECTIONS BEFORE PROCEEDING. ONLY DRAWINGS SHOWN WITH STATUS 'CONSTRUCTION' ARE TO BE USED FOR CONSTRUCTION. DO NOT SCALE FROM THIS DRAWING; USE ONLY FIGURED DIMENSIONS. IN THE CASE OF NEW WORKS, ALL DIMENSIONS SHOWN ARE TO THE FACE OF MASONRY, THE CENTRE LINE OF STRUCTURAL STEEL MEMBERS, OR THE FINISHED FACE OF STUD PARTITIONS, UNLESS NOTED OTHERWISE. CONFIRM ALL DIMENSIONS AND LEVELS ON SITE PRIOR TO COMMENCING WORK. THIS DRAWING REMAINS THE COPYRIGHT OF AKIMBO DESIGN CONSULTANTS

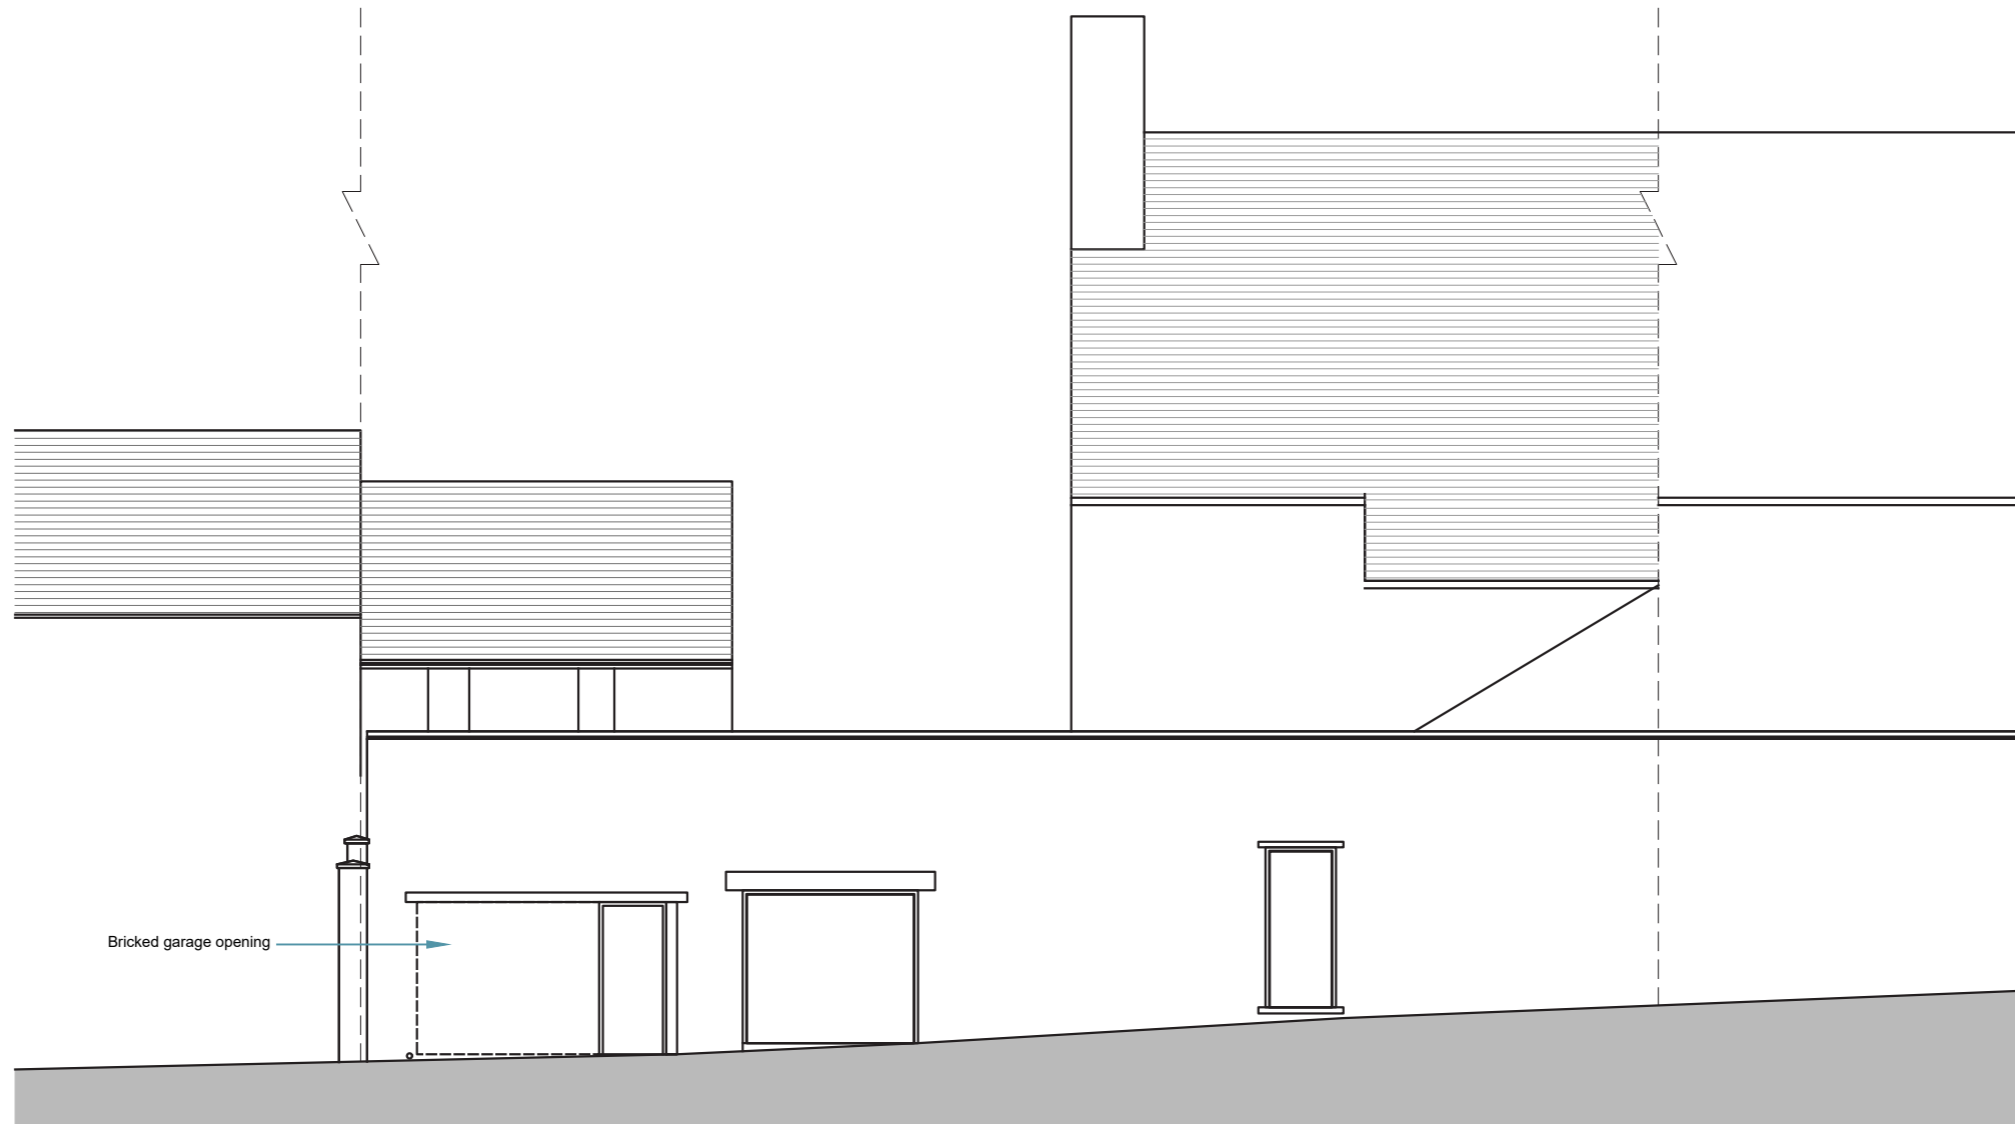

Bricked garage opening

1 EXISTING ELEVATION - NORTH EAST
SCALE: 1:100



IVYCREST

Project Address

Ivycrest
26 The Avenue
Wellingborough, Northamptonshire
NN8 4ET

23.01.24 PLANNING

REVISIONS

NO.	DESCRIPTION

NOT FOR CONSTRUCTION

PROJECT NORTH



SCALE @ A3

1:100

DRAWING NUMBER

A P EX EL 00 01


DRAWING NAME

EXISTING ELEVATION



info@akimbo-design.co.uk
© AKIMBO DESIGN CONSULTANTS 2024

NOTE: THIS DRAWING IS BASED ON DIMENSIONAL SURVEY INFORMATION PROVIDED BY OTHERS. THE DESIGNER CANNOT ACCEPT RESPONSIBILITY FOR THE ACCURACY OF THIS SURVEY INFORMATION. THIS DRAWING SHOULD BE READ IN CONJUNCTION WITH ALL RELEVANT DRAWINGS, SPECIFICATIONS, SCHEDULES AND OTHER CONTRACT INFORMATION ISSUED BY THE DESIGNER, STRUCTURAL ENGINEER, SERVICES ENGINEER AND ANY OTHER CONSULTANT EMPLOYED OR RETAINED BY THE EMPLOYER IN RESPECT OF THESE WORKS. REPORT ANY DISCREPANCIES, CONFLICTS, ERRORS OR OMISSIONS TO THE CA AND SEEK DIRECTIONS BEFORE PROCEEDING. ONLY DRAWINGS SHOWN WITH STATUS 'CONSTRUCTION' ARE TO BE USED FOR CONSTRUCTION. DO NOT SCALE FROM THIS DRAWING; USE ONLY FIGURED DIMENSIONS. IN THE CASE OF NEW WORKS, ALL DIMENSIONS SHOWN ARE TO THE FACE OF MASONRY, THE CENTRE LINE OF STRUCTURAL STEEL MEMBERS, OR THE FINISHED FACE OF STUD PARTITIONS, UNLESS NOTED OTHERWISE. CONFIRM ALL DIMENSIONS AND LEVELS ON SITE PRIOR TO COMMENCING WORK. THIS DRAWING REMAINS THE COPYRIGHT OF AKIMBO DESIGN CONSULTANTS

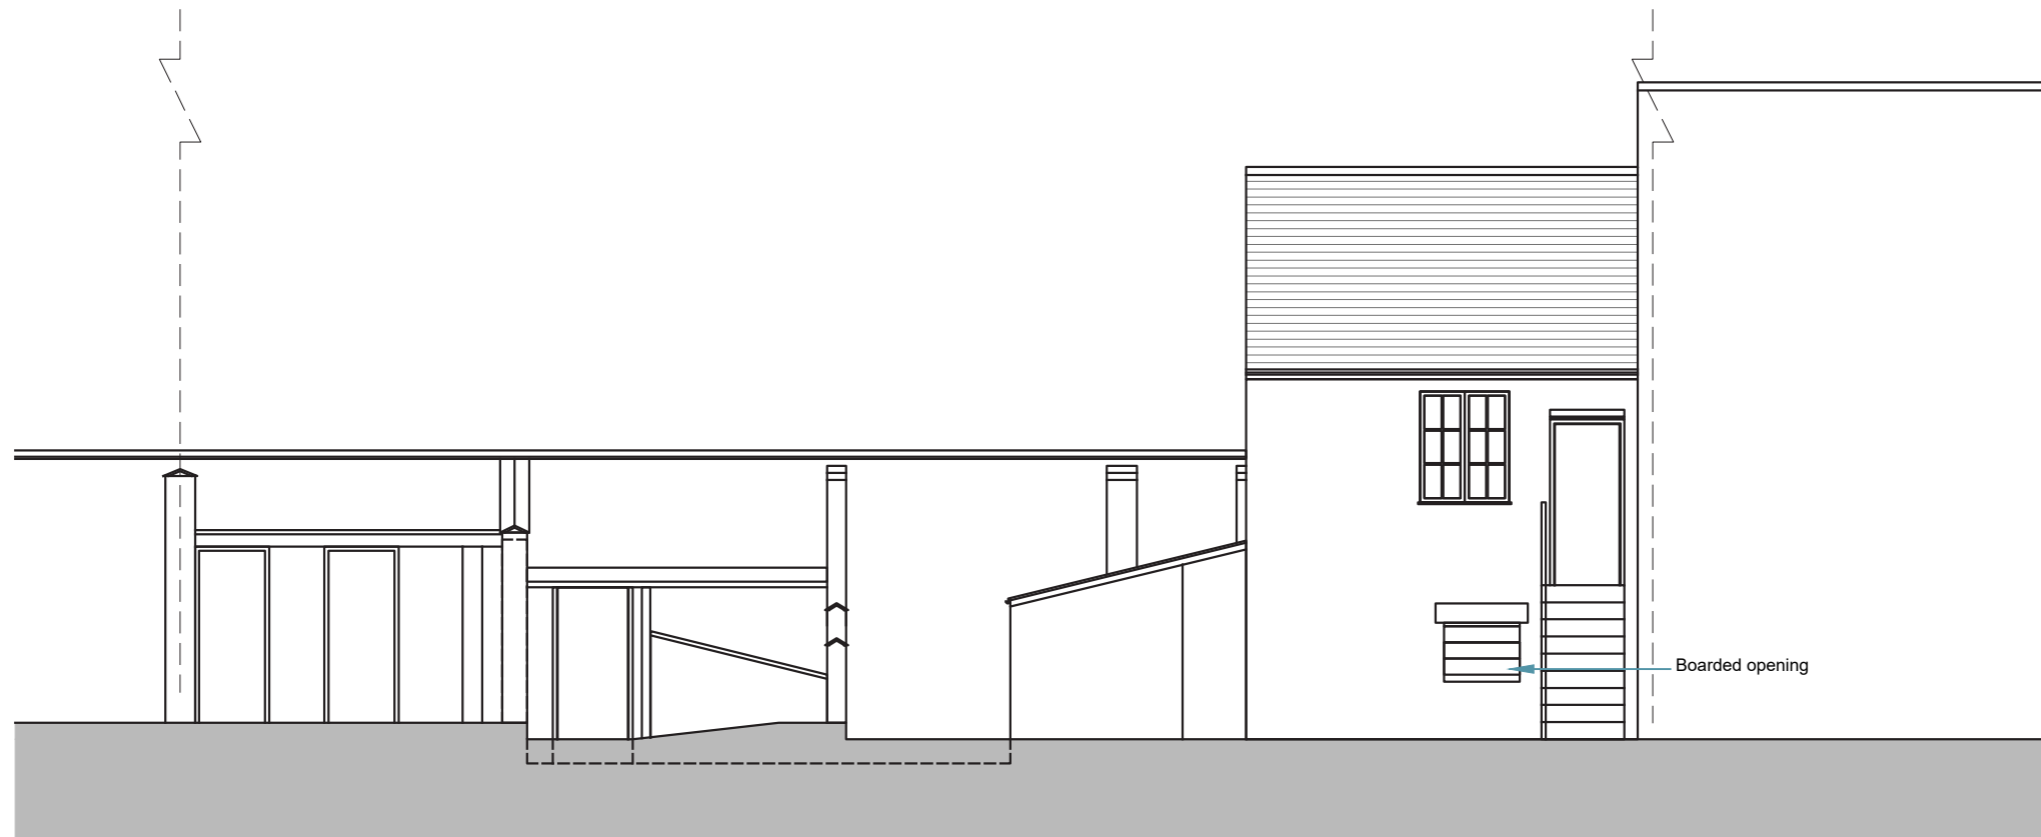

1 EXISTING ELEVATION - SOUTH WEST
SCALE: 1:100



IVYCREST

Project Address

Ivycrest
26 The Avenue
Wellingborough, Northamptonshire
NN8 4ET

23.01.24 PLANNING

REVISIONS

NO.	DESCRIPTION

NOT FOR CONSTRUCTION

PROJECT NORTH



SCALE @ A3

1:100

DRAWING NUMBER

A P EX EL 00 02


DRAWING NAME

EXISTING ELEVATION



info@akimbo-design.co.uk
© AKIMBO DESIGN CONSULTANTS 2024

NOTE: THIS DRAWING IS BASED ON DIMENSIONAL SURVEY INFORMATION PROVIDED BY OTHERS. THE DESIGNER CANNOT ACCEPT RESPONSIBILITY FOR THE ACCURACY OF THIS SURVEY INFORMATION. THIS DRAWING SHOULD BE READ IN CONJUNCTION WITH ALL RELEVANT DRAWINGS, SPECIFICATIONS, SCHEDULES AND OTHER CONTRACT INFORMATION ISSUED BY THE DESIGNER, STRUCTURAL ENGINEER, SERVICES ENGINEER AND ANY OTHER CONSULTANT EMPLOYED OR RETAINED BY THE EMPLOYER IN RESPECT OF THESE WORKS. REPORT ANY DISCREPANCIES, CONFLICTS, ERRORS OR OMISSIONS TO THE CA AND SEEK DIRECTIONS BEFORE PROCEEDING. ONLY DRAWINGS SHOWN WITH STATUS 'CONSTRUCTION' ARE TO BE USED FOR CONSTRUCTION. DO NOT SCALE FROM THIS DRAWING; USE ONLY FIGURED DIMENSIONS. IN THE CASE OF NEW WORKS, ALL DIMENSIONS SHOWN ARE TO THE FACE OF MASONRY, THE CENTRE LINE OF STRUCTURAL STEEL MEMBERS, OR THE FINISHED FACE OF STUD PARTITIONS, UNLESS NOTED OTHERWISE. CONFIRM ALL DIMENSIONS AND LEVELS ON SITE PRIOR TO COMMENCING WORK. THIS DRAWING REMAINS THE COPYRIGHT OF AKIMBO DESIGN CONSULTANTS

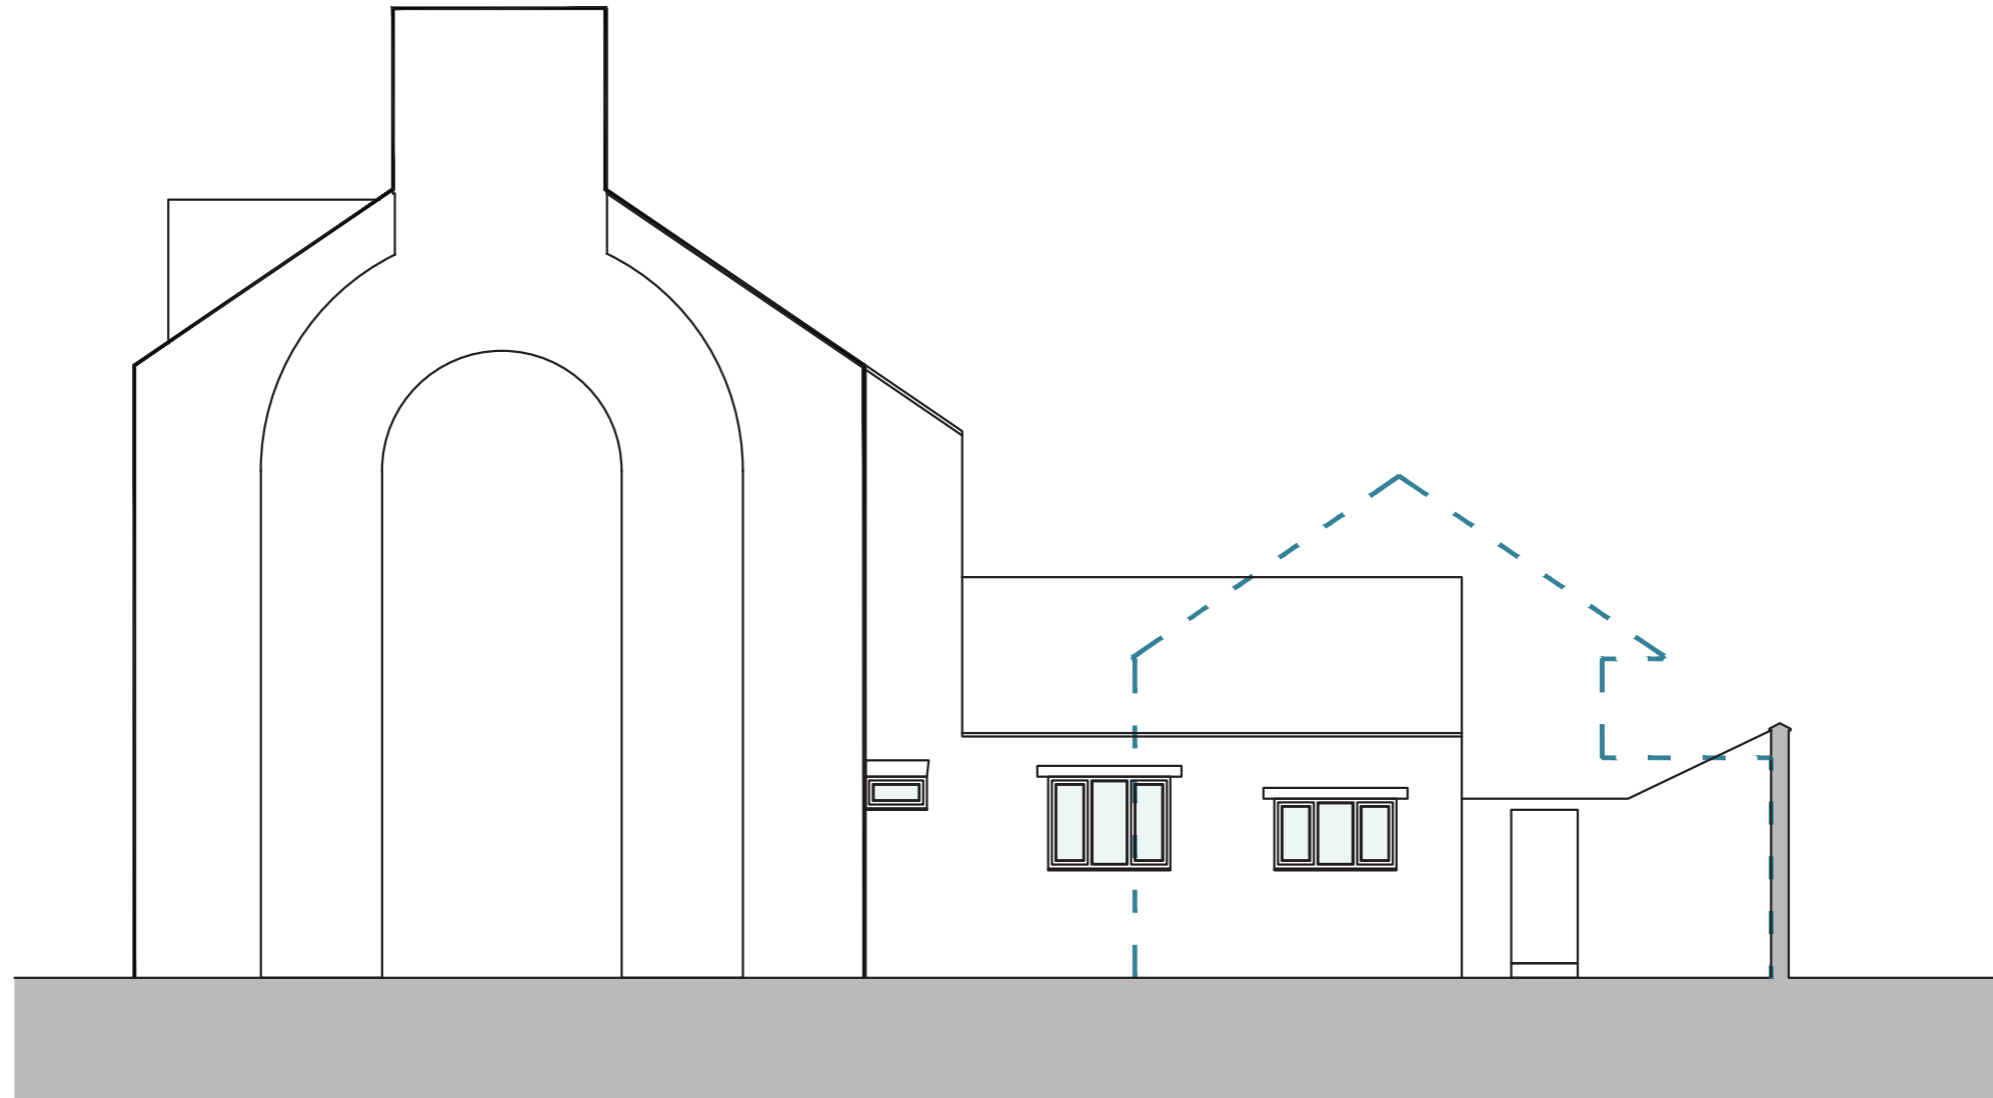

1 EXISTING ELEVATION - NORTH WEST
SCALE: 1:100



IVYCREST

Project Address

Ivycrest
26 The Avenue
Wellingborough, Northamptonshire
NN8 4ET

23.01.24 PLANNING

REVISIONS

NOT FOR CONSTRUCTION

PROJECT NORTH



SCALE @ A3

1:100

DRAWING NUMBER

A P EX EL 00 03

DRAWING NAME


EXISTING ELEVATION



info@akimbo-design.co.uk

© AKIMBO DESIGN CONSULTANTS 2024

NOTE: THIS DRAWING IS BASED ON DIMENSIONAL SURVEY INFORMATION PROVIDED BY OTHERS. THE DESIGNER CANNOT ACCEPT RESPONSIBILITY FOR THE ACCURACY OF THIS SURVEY INFORMATION. THIS DRAWING SHOULD BE READ IN CONJUNCTION WITH ALL RELEVANT DRAWINGS, SPECIFICATIONS, SCHEDULES AND OTHER CONTRACT INFORMATION ISSUED BY THE DESIGNER, STRUCTURAL ENGINEER, SERVICES ENGINEER AND ANY OTHER CONSULTANT EMPLOYED OR RETAINED BY THE EMPLOYER IN RESPECT OF THESE WORKS. REPORT ANY DISCREPANCIES, CONFLICTS, ERRORS OR OMISSIONS TO THE CA AND SEEK DIRECTIONS BEFORE PROCEEDING. ONLY DRAWINGS SHOWN WITH STATUS 'CONSTRUCTION' ARE TO BE USED FOR CONSTRUCTION. DO NOT SCALE FROM THIS DRAWING; USE ONLY FIGURED DIMENSIONS. IN THE CASE OF NEW WORKS, ALL DIMENSIONS SHOWN ARE TO THE FACE OF MASONRY, THE CENTRE LINE OF STRUCTURAL STEEL MEMBERS, OR THE FINISHED FACE OF STUD PARTITIONS, UNLESS NOTED OTHERWISE. CONFIRM ALL DIMENSIONS AND LEVELS ON SITE PRIOR TO COMMENCING WORK. THIS DRAWING REMAINS THE COPYRIGHT OF AKIMBO DESIGN CONSULTANTS

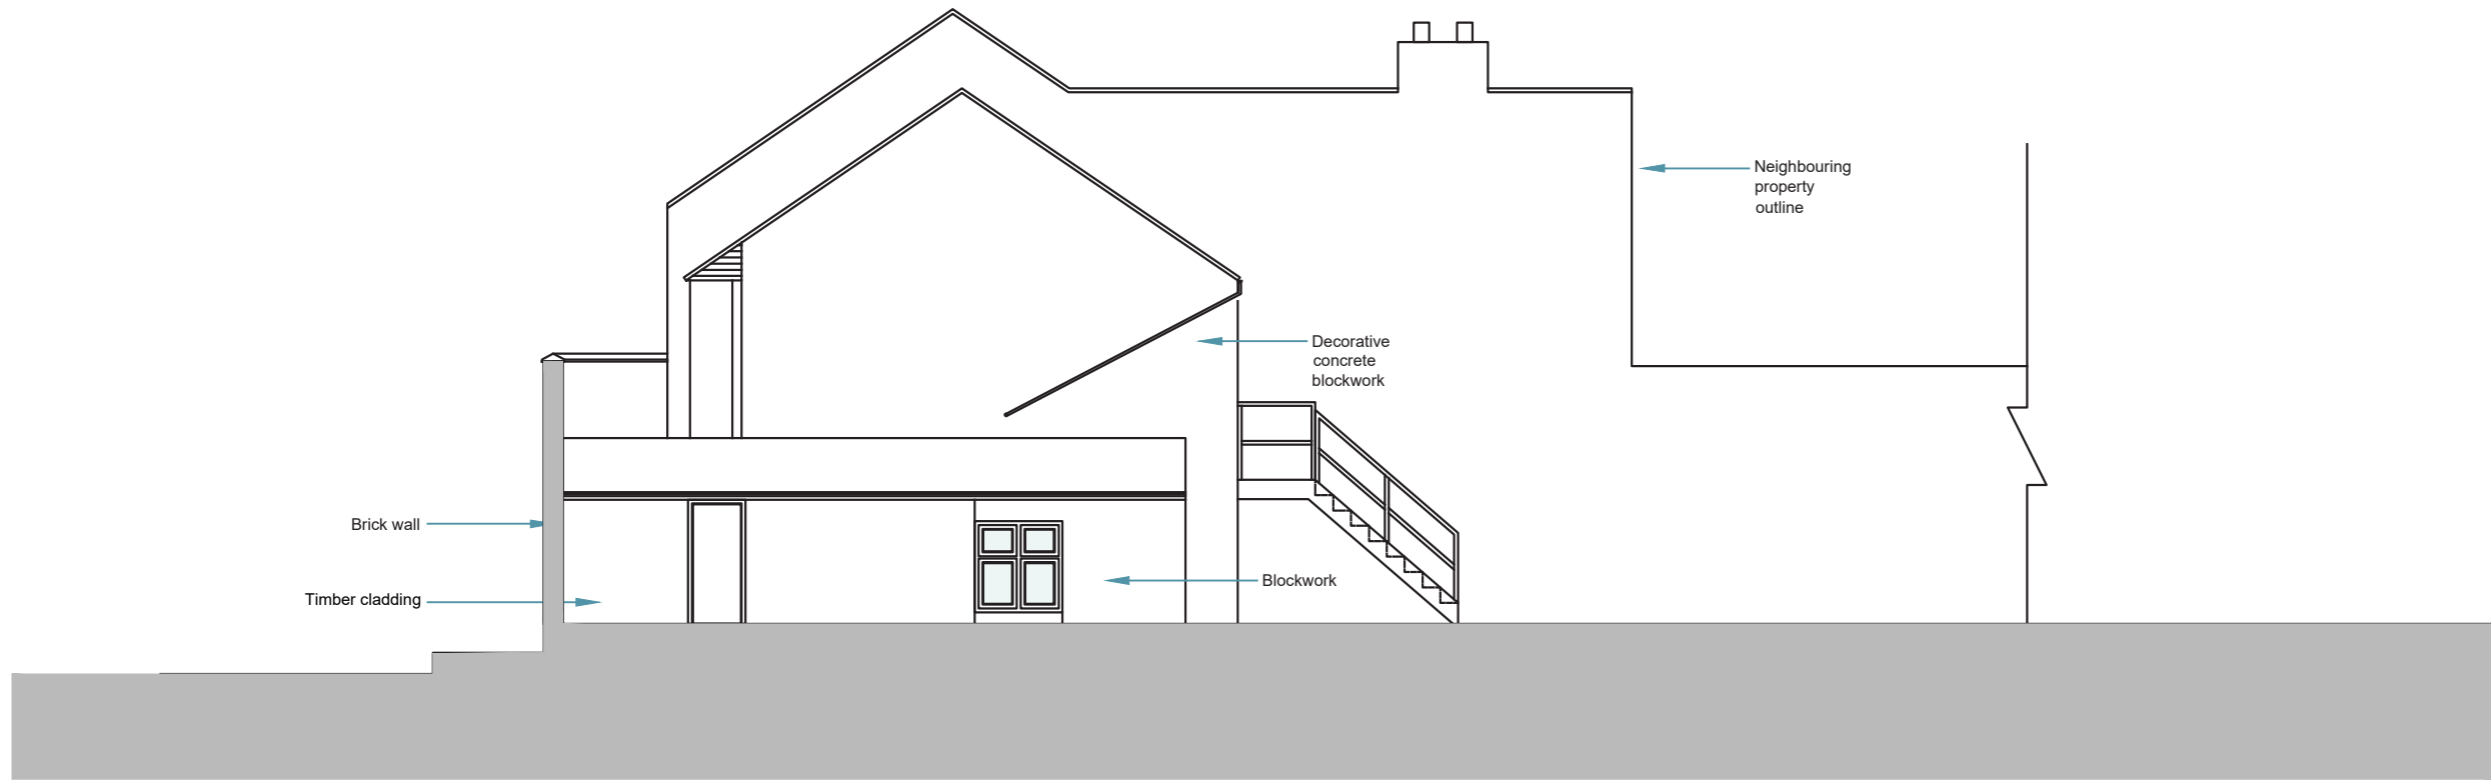

1 EXISTING ELEVATION - SOUTH EAST
SCALE: 1:100



IVYCREST

Project Address

Ivycrest
26 The Avenue
Wellingborough, Northamptonshire
NN8 4ET

23.01.24 PLANNING

REVISIONS

NO.	DESCRIPTION

NOT FOR CONSTRUCTION

PROJECT NORTH



SCALE @ A3

1:100

DRAWING NUMBER

A P EX EL 00 04

DRAWING NAME

EXISTING ELEVATION



info@akimbo-design.co.uk
© AKIMBO DESIGN CONSULTANTS 2024

NOTE: THIS DRAWING IS BASED ON DIMENSIONAL SURVEY INFORMATION PROVIDED BY OTHERS. THE DESIGNER CANNOT ACCEPT RESPONSIBILITY FOR THE ACCURACY OF THIS SURVEY INFORMATION. THIS DRAWING SHOULD BE READ IN CONJUNCTION WITH ALL RELEVANT DRAWINGS, SPECIFICATIONS, SCHEDULES AND OTHER CONTRACT INFORMATION ISSUED BY THE DESIGNER, STRUCTURAL ENGINEER, SERVICES ENGINEER AND ANY OTHER CONSULTANT EMPLOYED OR RETAINED BY THE EMPLOYER IN RESPECT OF THESE WORKS. REPORT ANY DISCREPANCIES, CONFLICTS, ERRORS OR OMISSIONS TO THE CA AND SEEK DIRECTIONS BEFORE PROCEEDING. ONLY DRAWINGS SHOWN WITH STATUS 'CONSTRUCTION' ARE TO BE USED FOR CONSTRUCTION. DO NOT SCALE FROM THIS DRAWING; USE ONLY FIGURED DIMENSIONS. IN THE CASE OF NEW WORKS, ALL DIMENSIONS SHOWN ARE TO THE FACE OF MASONRY, THE CENTRE LINE OF STRUCTURAL STEEL MEMBERS, OR THE FINISHED FACE OF STUD PARTITIONS, UNLESS NOTED OTHERWISE. CONFIRM ALL DIMENSIONS AND LEVELS ON SITE PRIOR TO COMMENCING WORK. THIS DRAWING REMAINS THE COPYRIGHT OF AKIMBO DESIGN CONSULTANTS

IVYCREST

Project Address

Ivycrest
26 The Avenue
Wellingborough, Northamptonshire
NN8 4ET

23.01.24 PLANNING

REVISIONS

NO.	DESCRIPTION

PROJECT NORTH



SCALE @ A3 1:100


DRAWING NUMBER
A P PR PL 00

DRAWING NAME
PROPOSED GROUND FLOOR PLAN



info@akimbo-design.co.uk
© AKIMBO DESIGN CONSULTANTS 2024

NOT FOR CONSTRUCTION

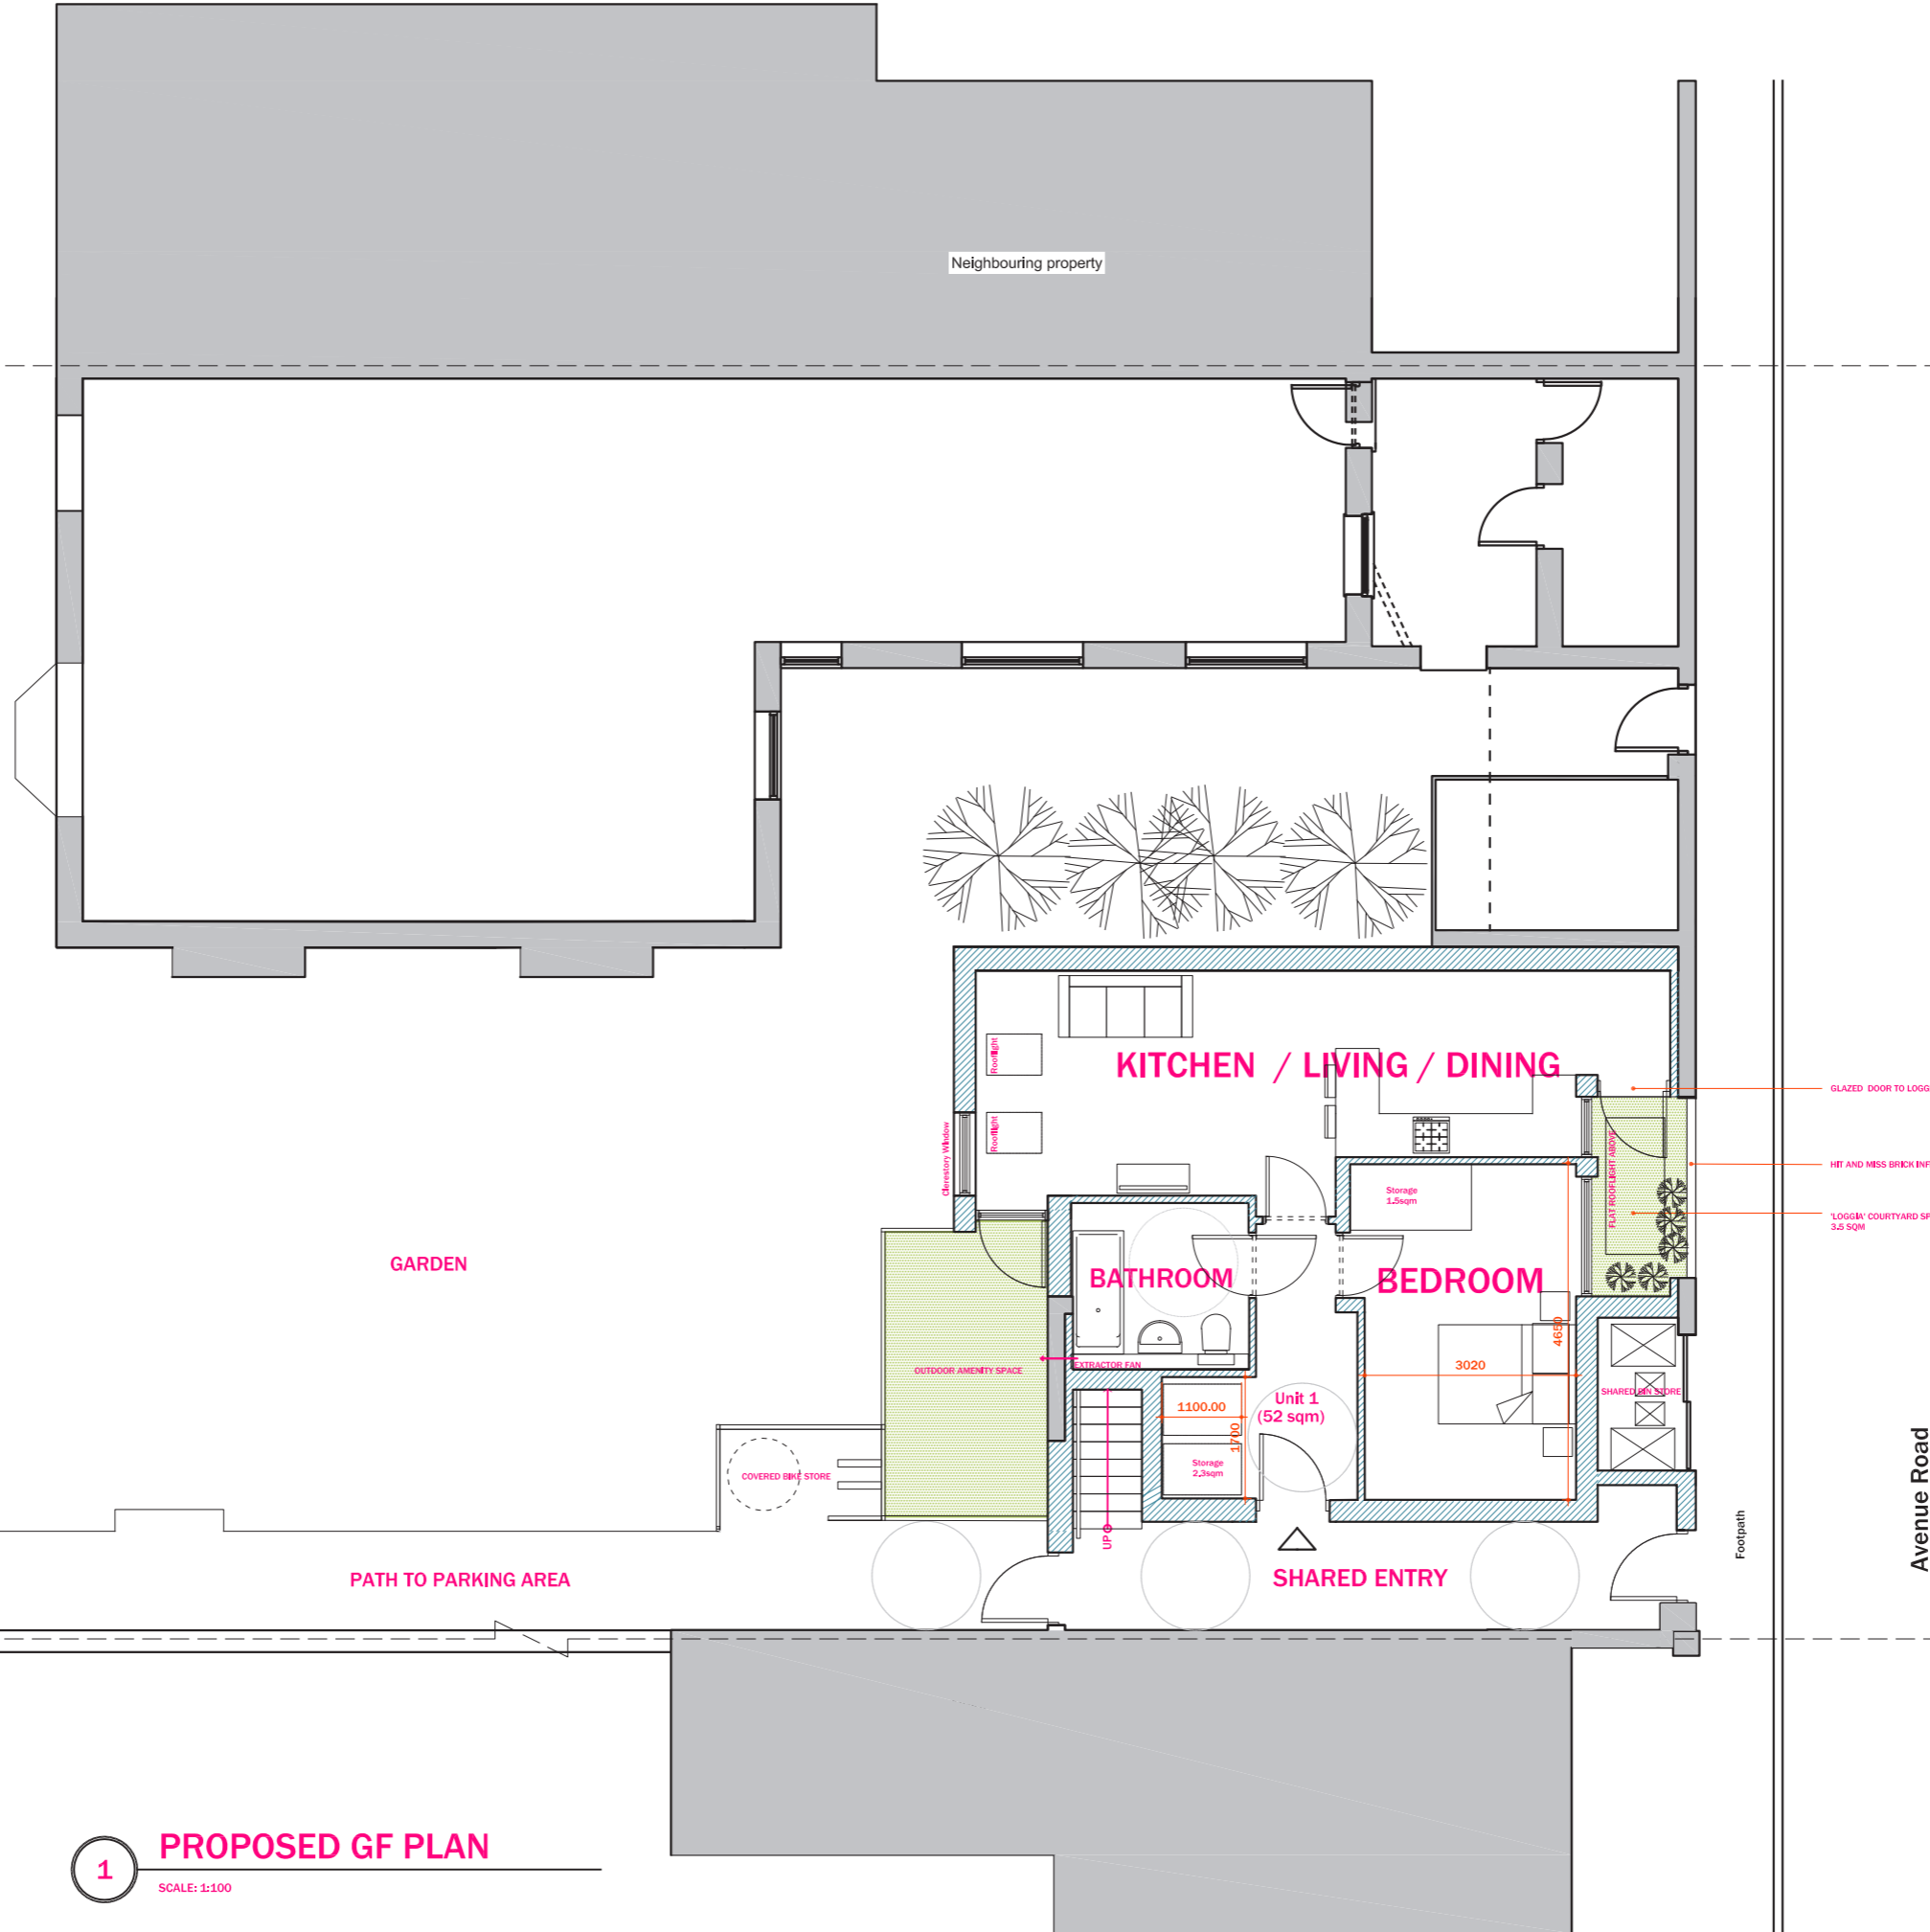

1 PROPOSED GF PLAN
SCALE: 1:100



NOTE: THIS DRAWING IS BASED ON DIMENSIONAL SURVEY INFORMATION PROVIDED BY OTHERS. THE DESIGNER CANNOT ACCEPT RESPONSIBILITY FOR THE ACCURACY OF THIS SURVEY INFORMATION. THIS DRAWING SHOULD BE READ IN CONJUNCTION WITH ALL RELEVANT DRAWINGS, SPECIFICATIONS, SCHEDULES AND OTHER CONTRACT INFORMATION ISSUED BY THE DESIGNER, STRUCTURAL ENGINEER, SERVICES ENGINEER AND ANY OTHER CONSULTANT EMPLOYED OR RETAINED BY THE EMPLOYER IN RESPECT OF THESE WORKS. REPORT ANY DISCREPANCIES, CONFLICTS, ERRORS OR OMISSIONS TO THE CA AND SEEK DIRECTIONS BEFORE PROCEEDING. ONLY DRAWINGS SHOWN WITH STATUS 'CONSTRUCTION' ARE TO BE USED FOR CONSTRUCTION. DO NOT SCALE FROM THIS DRAWING; USE ONLY FIGURED DIMENSIONS. IN THE CASE OF NEW WORKS, ALL DIMENSIONS SHOWN ARE TO THE FACE OF MASONRY, THE CENTRE LINE OF STRUCTURAL STEEL MEMBERS, OR THE FINISHED FACE OF STUD PARTITIONS, UNLESS NOTED OTHERWISE. CONFIRM ALL DIMENSIONS AND LEVELS ON SITE PRIOR TO COMMENCING WORK. THIS DRAWING REMAINS THE COPYRIGHT OF AKIMBO DESIGN CONSULTANTS

IVYCREST

Project Address

Ivycrest
26 The Avenue
Wellingborough, Northamptonshire
NN8 4ET

23.01.24 PLANNING

REVISIONS

NO.	DESCRIPTION

NOT FOR CONSTRUCTION

PROJECT NORTH




SCALE @ A3 1:100

DRAWING NUMBER
A P PR PL 01

DRAWING NAME
PROPOSED FIRST FLOOR PLAN



info@akimbo-design.co.uk
© AKIMBO DESIGN CONSULTANTS 2024

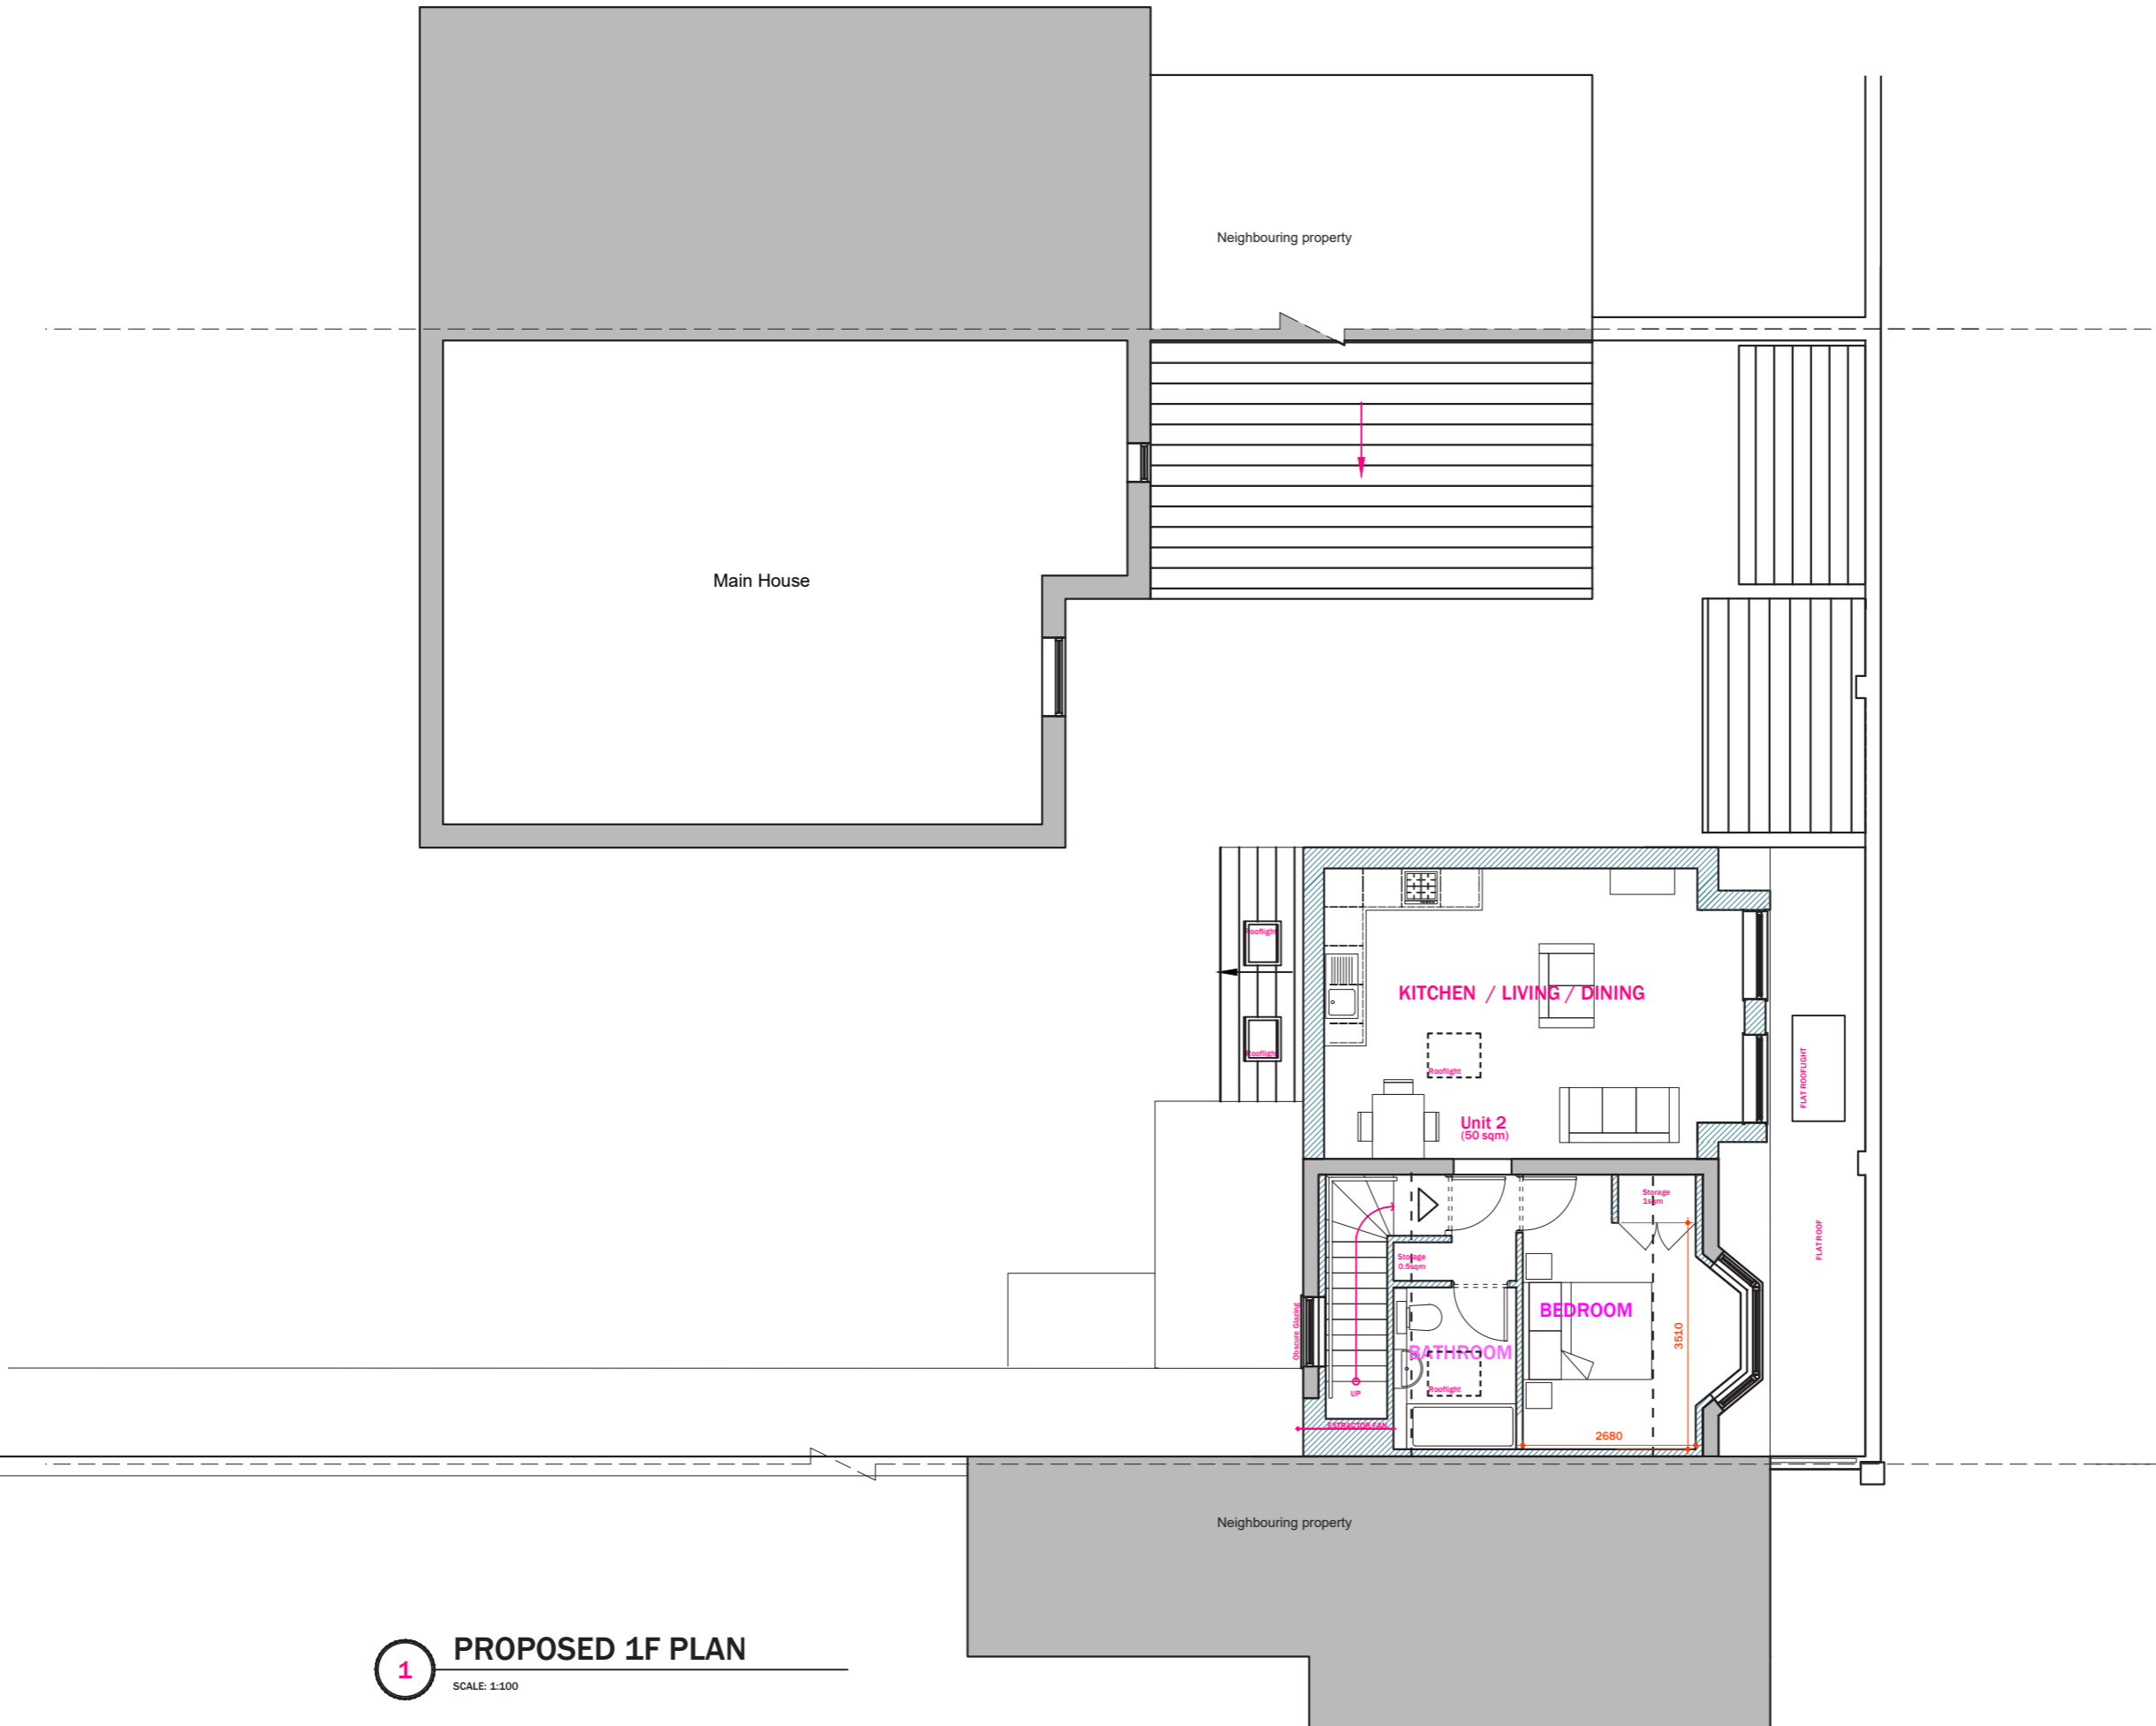

1 PROPOSED 1F PLAN
SCALE: 1:100



NOTE: THIS DRAWING IS BASED ON DIMENSIONAL SURVEY INFORMATION PROVIDED BY OTHERS. THE DESIGNER CANNOT ACCEPT RESPONSIBILITY FOR THE ACCURACY OF THIS SURVEY INFORMATION. THIS DRAWING SHOULD BE READ IN CONJUNCTION WITH ALL RELEVANT DRAWINGS, SPECIFICATIONS, SCHEDULES AND OTHER CONTRACT INFORMATION ISSUED BY THE DESIGNER, STRUCTURAL ENGINEER, SERVICES ENGINEER AND ANY OTHER CONSULTANT EMPLOYED OR RETAINED BY THE EMPLOYER IN RESPECT OF THESE WORKS. REPORT ANY DISCREPANCIES, CONFLICTS, ERRORS OR OMISSIONS TO THE CA AND SEEK DIRECTIONS BEFORE PROCEEDING. ONLY DRAWINGS SHOWN WITH STATUS 'CONSTRUCTION' ARE TO BE USED FOR CONSTRUCTION. DO NOT SCALE FROM THIS DRAWING; USE ONLY FIGURED DIMENSIONS. IN THE CASE OF NEW WORKS, ALL DIMENSIONS SHOWN ARE TO THE FACE OF MASONRY, THE CENTRE LINE OF STRUCTURAL STEEL MEMBERS, OR THE FINISHED FACE OF STUD PARTITIONS, UNLESS NOTED OTHERWISE. CONFIRM ALL DIMENSIONS AND LEVELS ON SITE PRIOR TO COMMENCING WORK. THIS DRAWING REMAINS THE COPYRIGHT OF AKIMBO DESIGN CONSULTANTS

IVYCREST

Project Address

Ivycrest
26 The Avenue
Wellingborough, Northamptonshire
NN8 4ET

23.01.24 PLANNING

REVISIONS

NO.	DESCRIPTION

NOT FOR CONSTRUCTION

PROJECT NORTH




SCALE @ A3 1:100

DRAWING NUMBER
A P PR PL 02

DRAWING NAME
PROPOSED ROOF PLAN




info@akimbo-design.co.uk
© AKIMBO DESIGN CONSULTANTS 2024

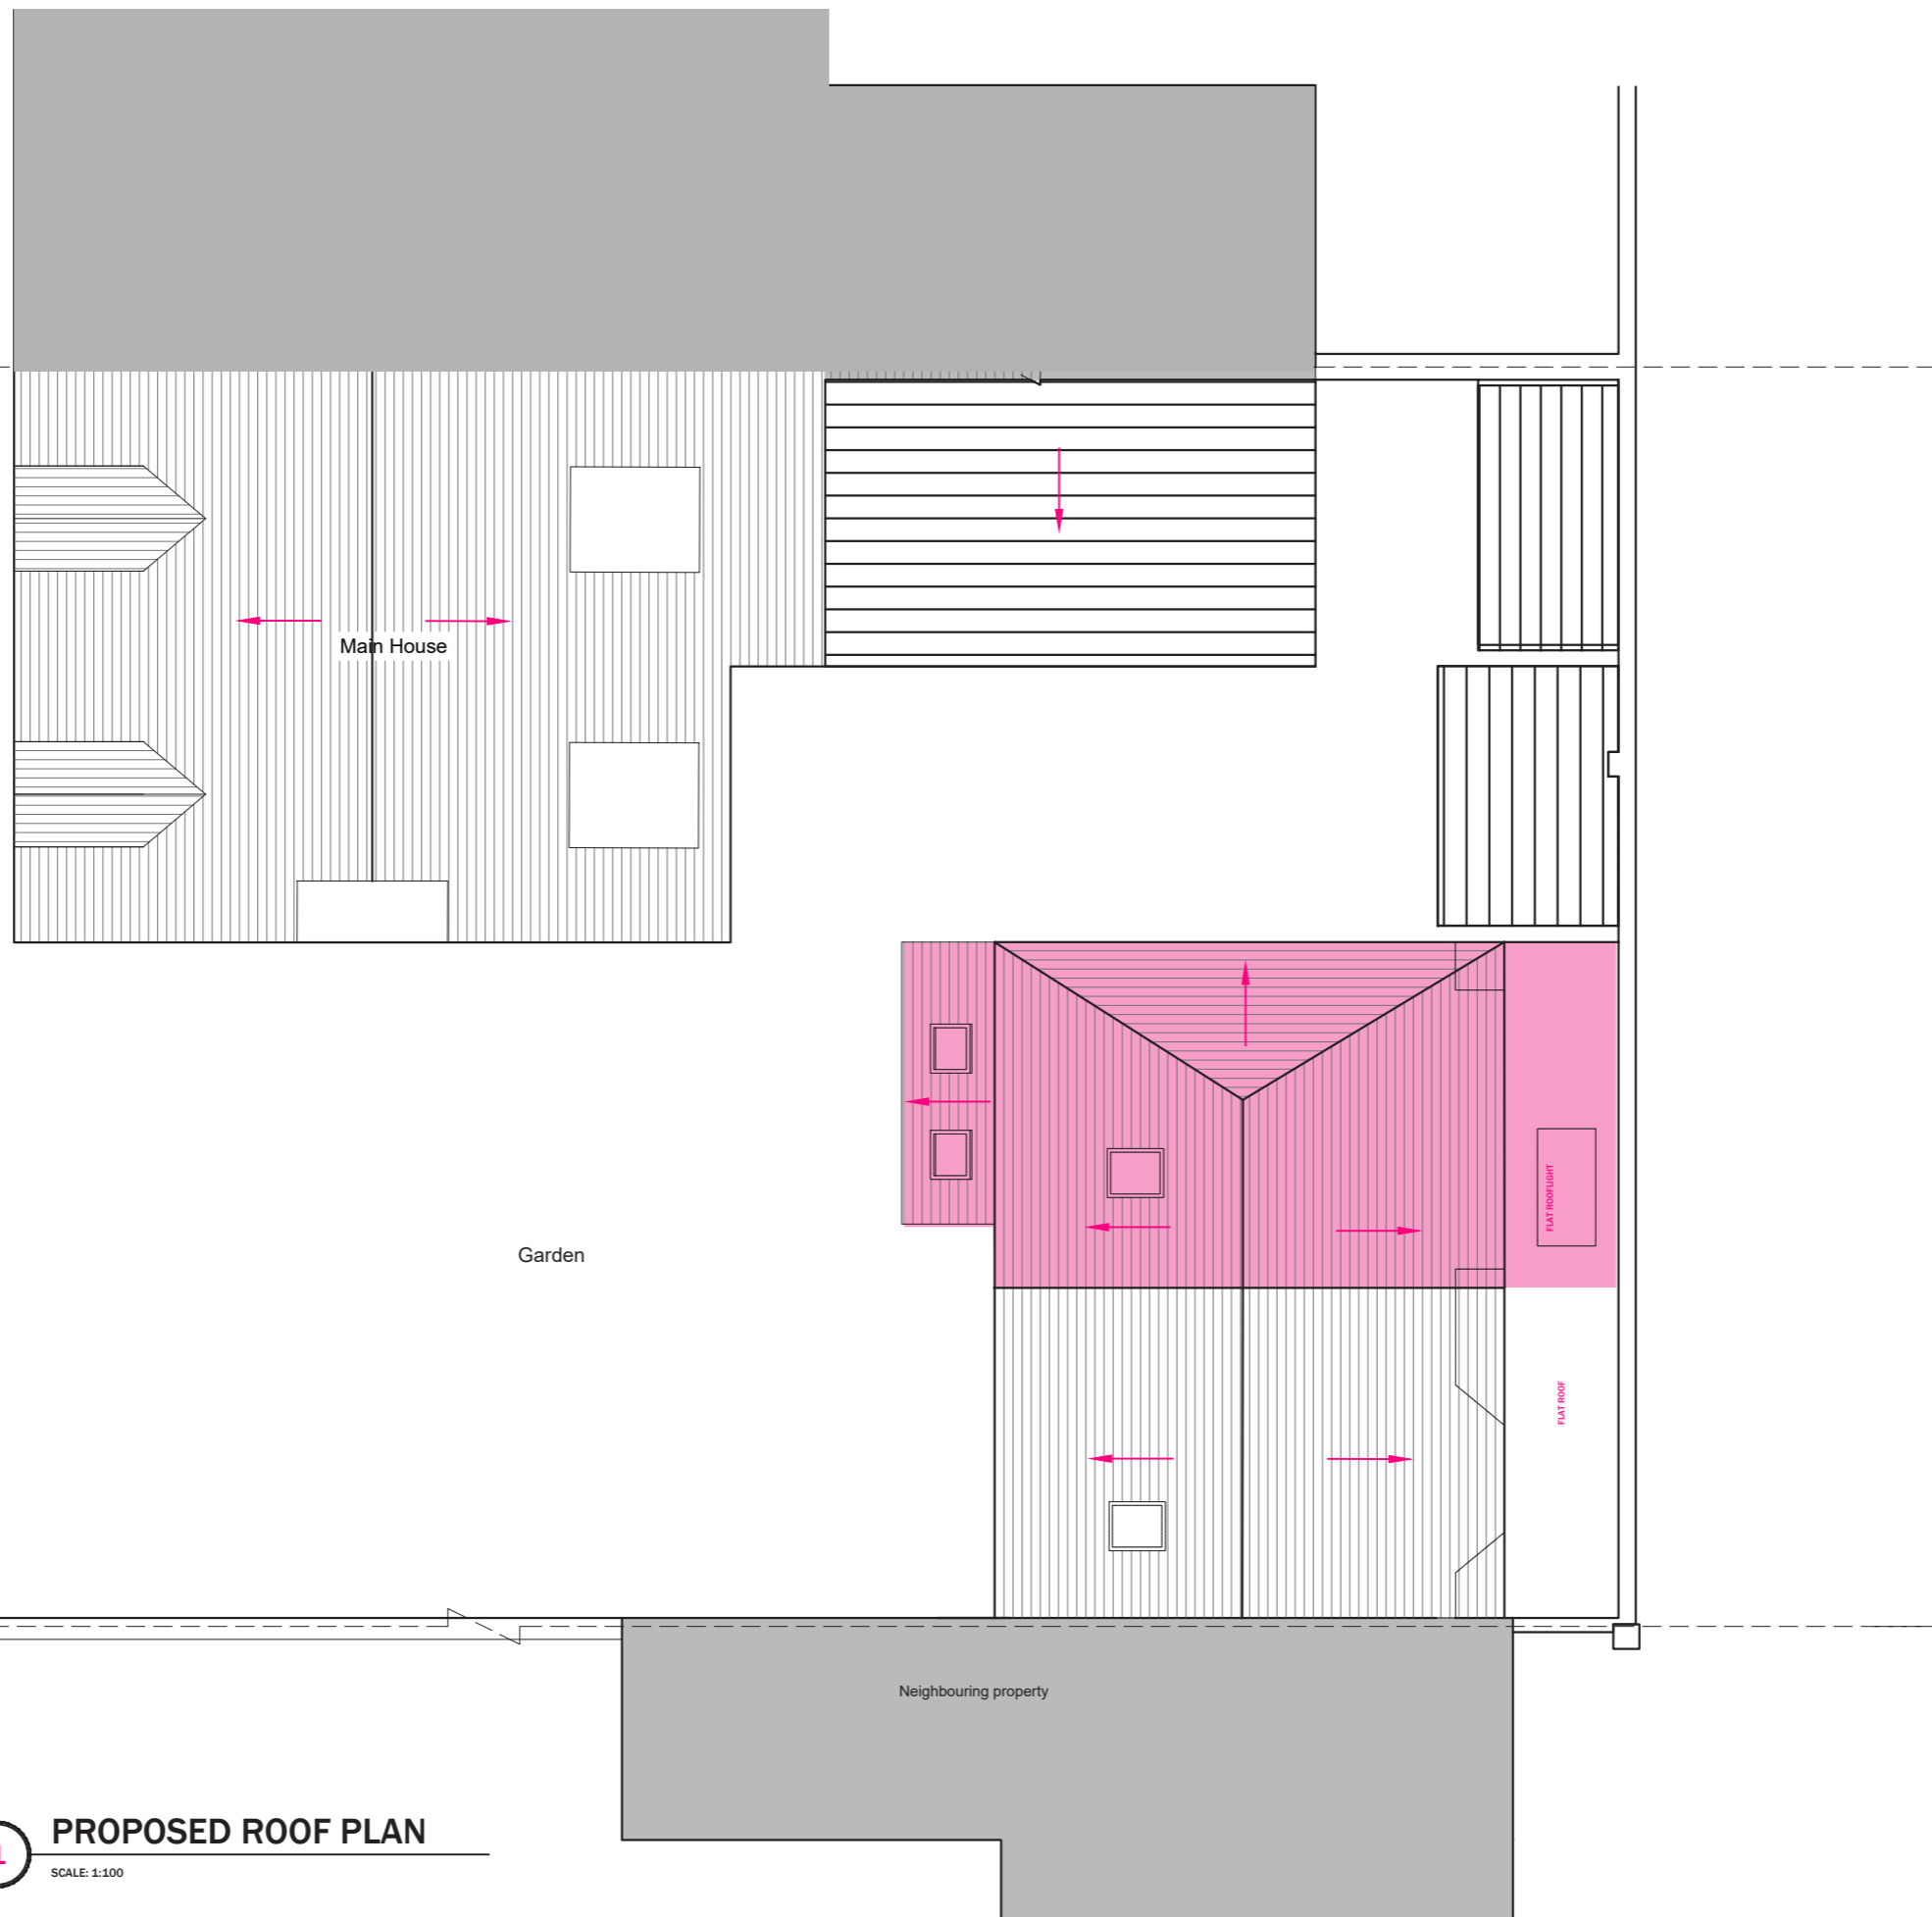

1 PROPOSED ROOF PLAN
SCALE: 1:100



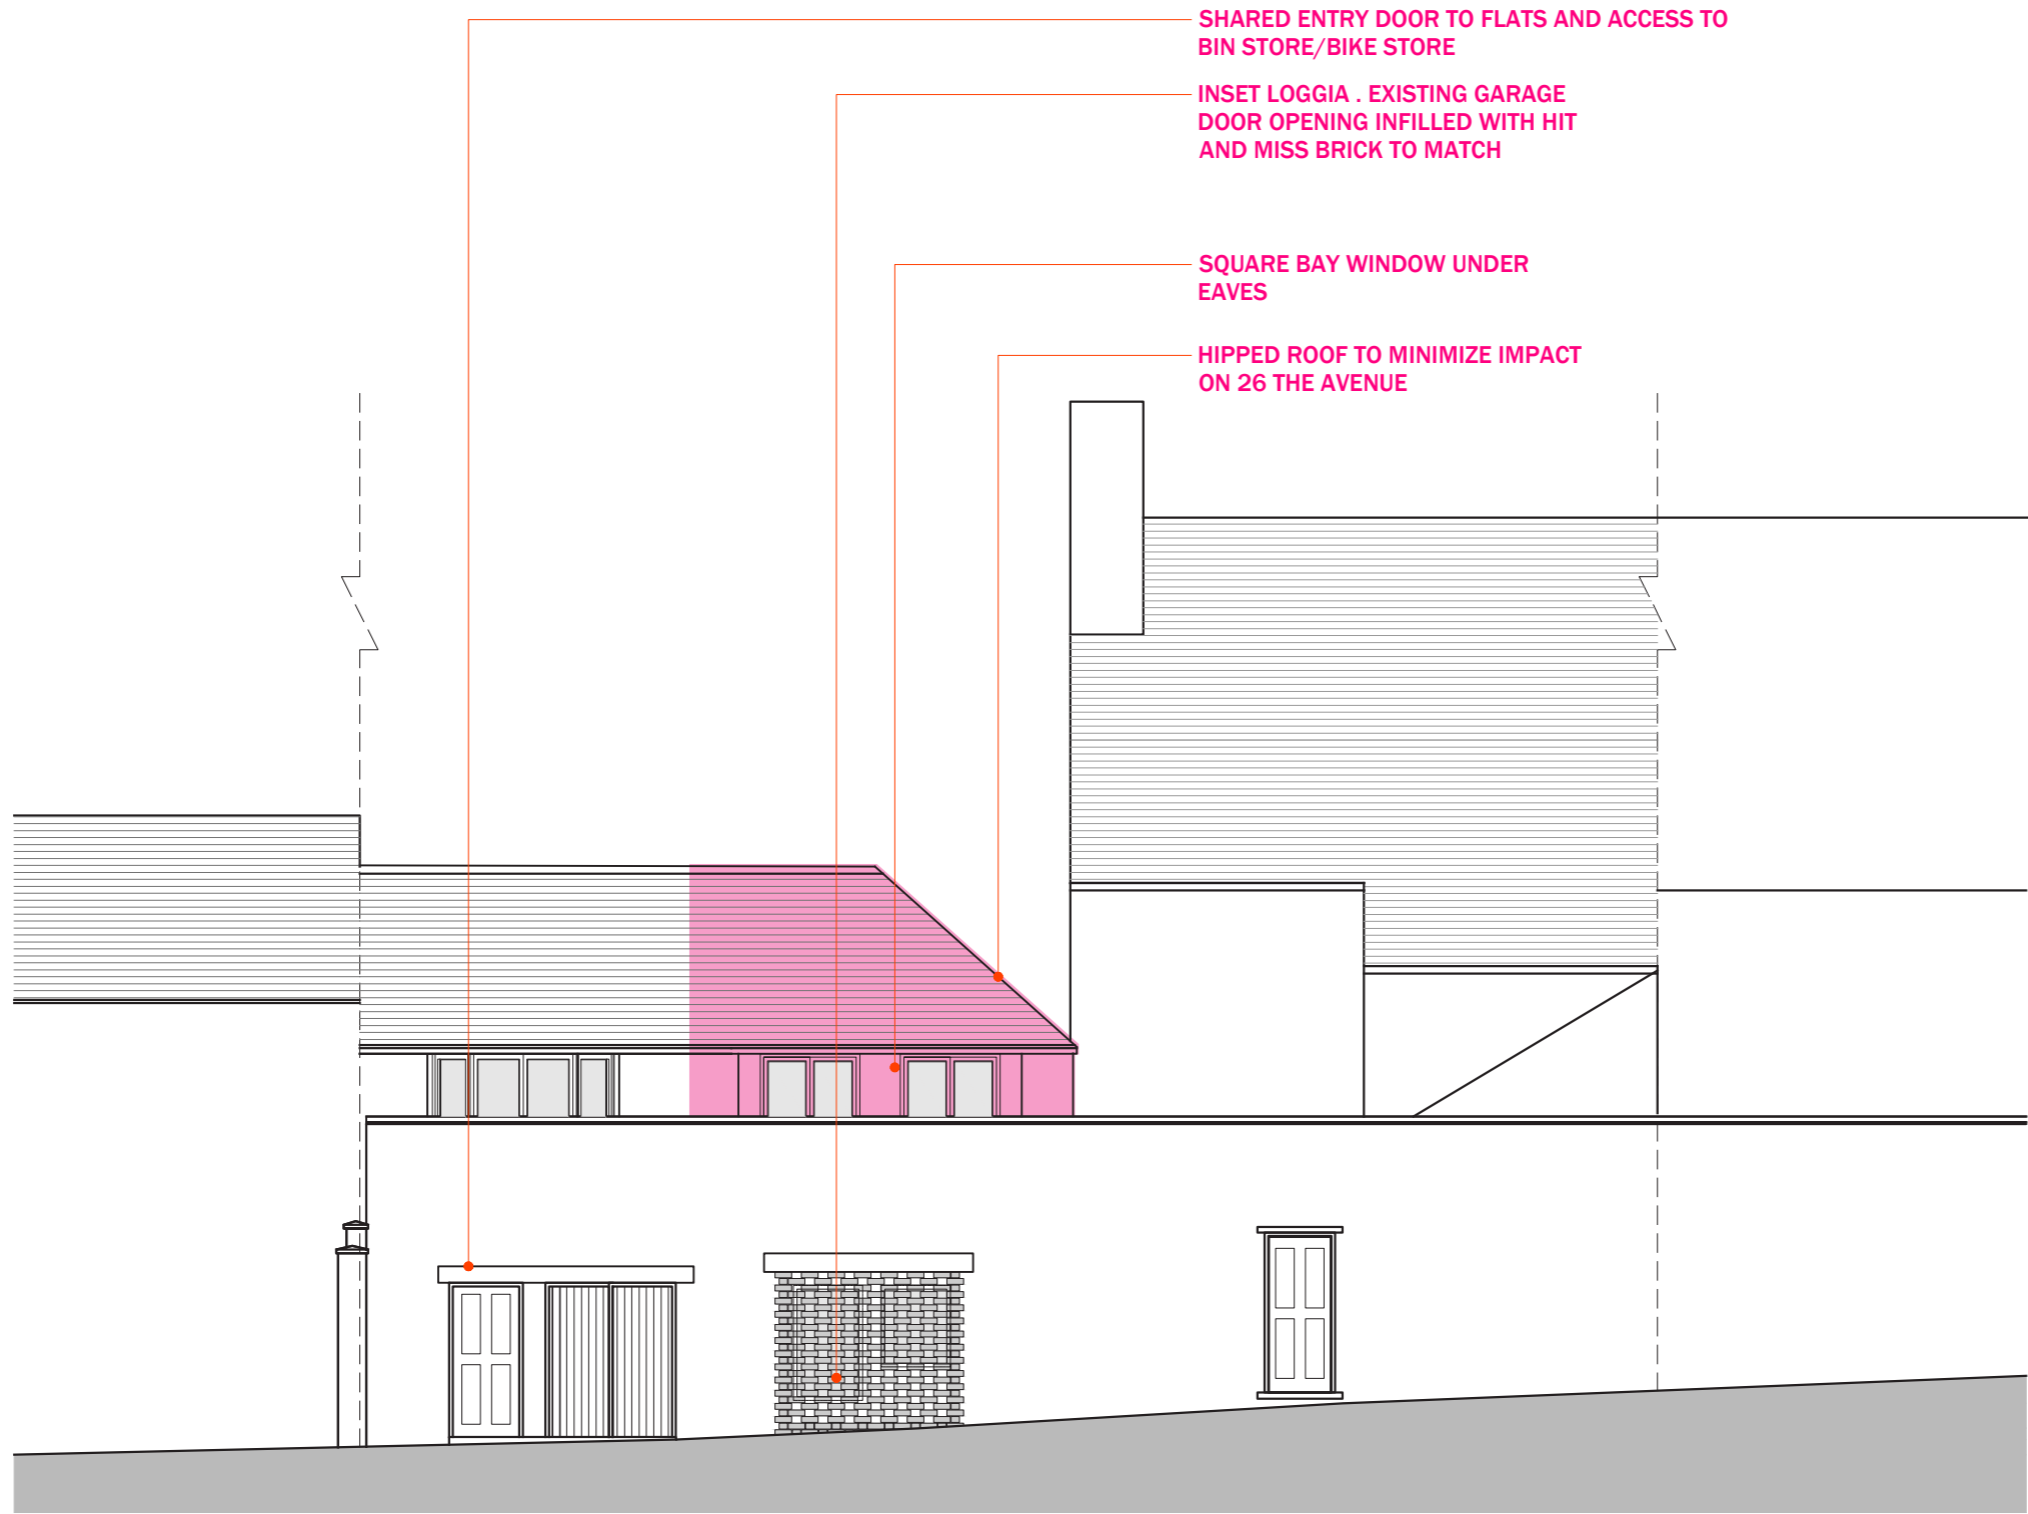

1 PROPOSED ELEVATION - NORTH EAST
SCALE: 1:100



NOTE: THIS DRAWING IS BASED ON DIMENSIONAL SURVEY INFORMATION PROVIDED BY OTHERS. THE DESIGNER CANNOT ACCEPT RESPONSIBILITY FOR THE ACCURACY OF THIS SURVEY INFORMATION. THIS DRAWING SHOULD BE READ IN CONJUNCTION WITH ALL RELEVANT DRAWINGS, SPECIFICATIONS, SCHEDULES AND OTHER CONTRACT INFORMATION ISSUED BY THE DESIGNER, STRUCTURAL ENGINEER, SERVICES ENGINEER AND ANY OTHER CONSULTANT EMPLOYED OR RETAINED BY THE EMPLOYER IN RESPECT OF THESE WORKS. REPORT ANY DISCREPANCIES, CONFLICTS, ERRORS OR OMISSIONS TO THE CA AND SEEK DIRECTIONS BEFORE PROCEEDING. ONLY DRAWINGS SHOWN WITH STATUS 'CONSTRUCTION' ARE TO BE USED FOR CONSTRUCTION. DO NOT SCALE FROM THIS DRAWING; USE ONLY FIGURED DIMENSIONS. IN THE CASE OF NEW WORKS, ALL DIMENSIONS SHOWN ARE TO THE FACE OF MASONRY, THE CENTRE LINE OF STRUCTURAL STEEL MEMBERS, OR THE FINISHED FACE OF STUD PARTITIONS, UNLESS NOTED OTHERWISE. CONFIRM ALL DIMENSIONS AND LEVELS ON SITE PRIOR TO COMMENCING WORK. THIS DRAWING REMAINS THE COPYRIGHT OF AKIMBO DESIGN CONSULTANTS

IVYCREST

Project Address

Ivycrest
26 The Avenue
Wellingborough, Northamptonshire
NN8 4ET

23.01.24 PLANNING

REVISIONS

NO.	DESCRIPTION

NOT FOR CONSTRUCTION

PROJECT NORTH



SCALE @ A3

1:100

DRAWING NUMBER

A P PR EL 01


DRAWING NAME

PROPOSED ELEVATION



info@akimbo-design.co.uk
© AKIMBO DESIGN CONSULTANTS 2024

NOTE: THIS DRAWING IS BASED ON DIMENSIONAL SURVEY INFORMATION PROVIDED BY OTHERS. THE DESIGNER CANNOT ACCEPT RESPONSIBILITY FOR THE ACCURACY OF THIS SURVEY INFORMATION. THIS DRAWING SHOULD BE READ IN CONJUNCTION WITH ALL RELEVANT DRAWINGS, SPECIFICATIONS, SCHEDULES AND OTHER CONTRACT INFORMATION ISSUED BY THE DESIGNER, STRUCTURAL ENGINEER, SERVICES ENGINEER AND ANY OTHER CONSULTANT EMPLOYED OR RETAINED BY THE EMPLOYER IN RESPECT OF THESE WORKS. REPORT ANY DISCREPANCIES, CONFLICTS, ERRORS OR OMISSIONS TO THE CA AND SEEK DIRECTIONS BEFORE PROCEEDING. ONLY DRAWINGS SHOWN WITH STATUS 'CONSTRUCTION' ARE TO BE USED FOR CONSTRUCTION. DO NOT SCALE FROM THIS DRAWING; USE ONLY FIGURED DIMENSIONS. IN THE CASE OF NEW WORKS, ALL DIMENSIONS SHOWN ARE TO THE FACE OF MASONRY, THE CENTRE LINE OF STRUCTURAL STEEL MEMBERS, OR THE FINISHED FACE OF STUD PARTITIONS, UNLESS NOTED OTHERWISE. CONFIRM ALL DIMENSIONS AND LEVELS ON SITE PRIOR TO COMMENCING WORK. THIS DRAWING REMAINS THE COPYRIGHT OF AKIMBO DESIGN CONSULTANTS

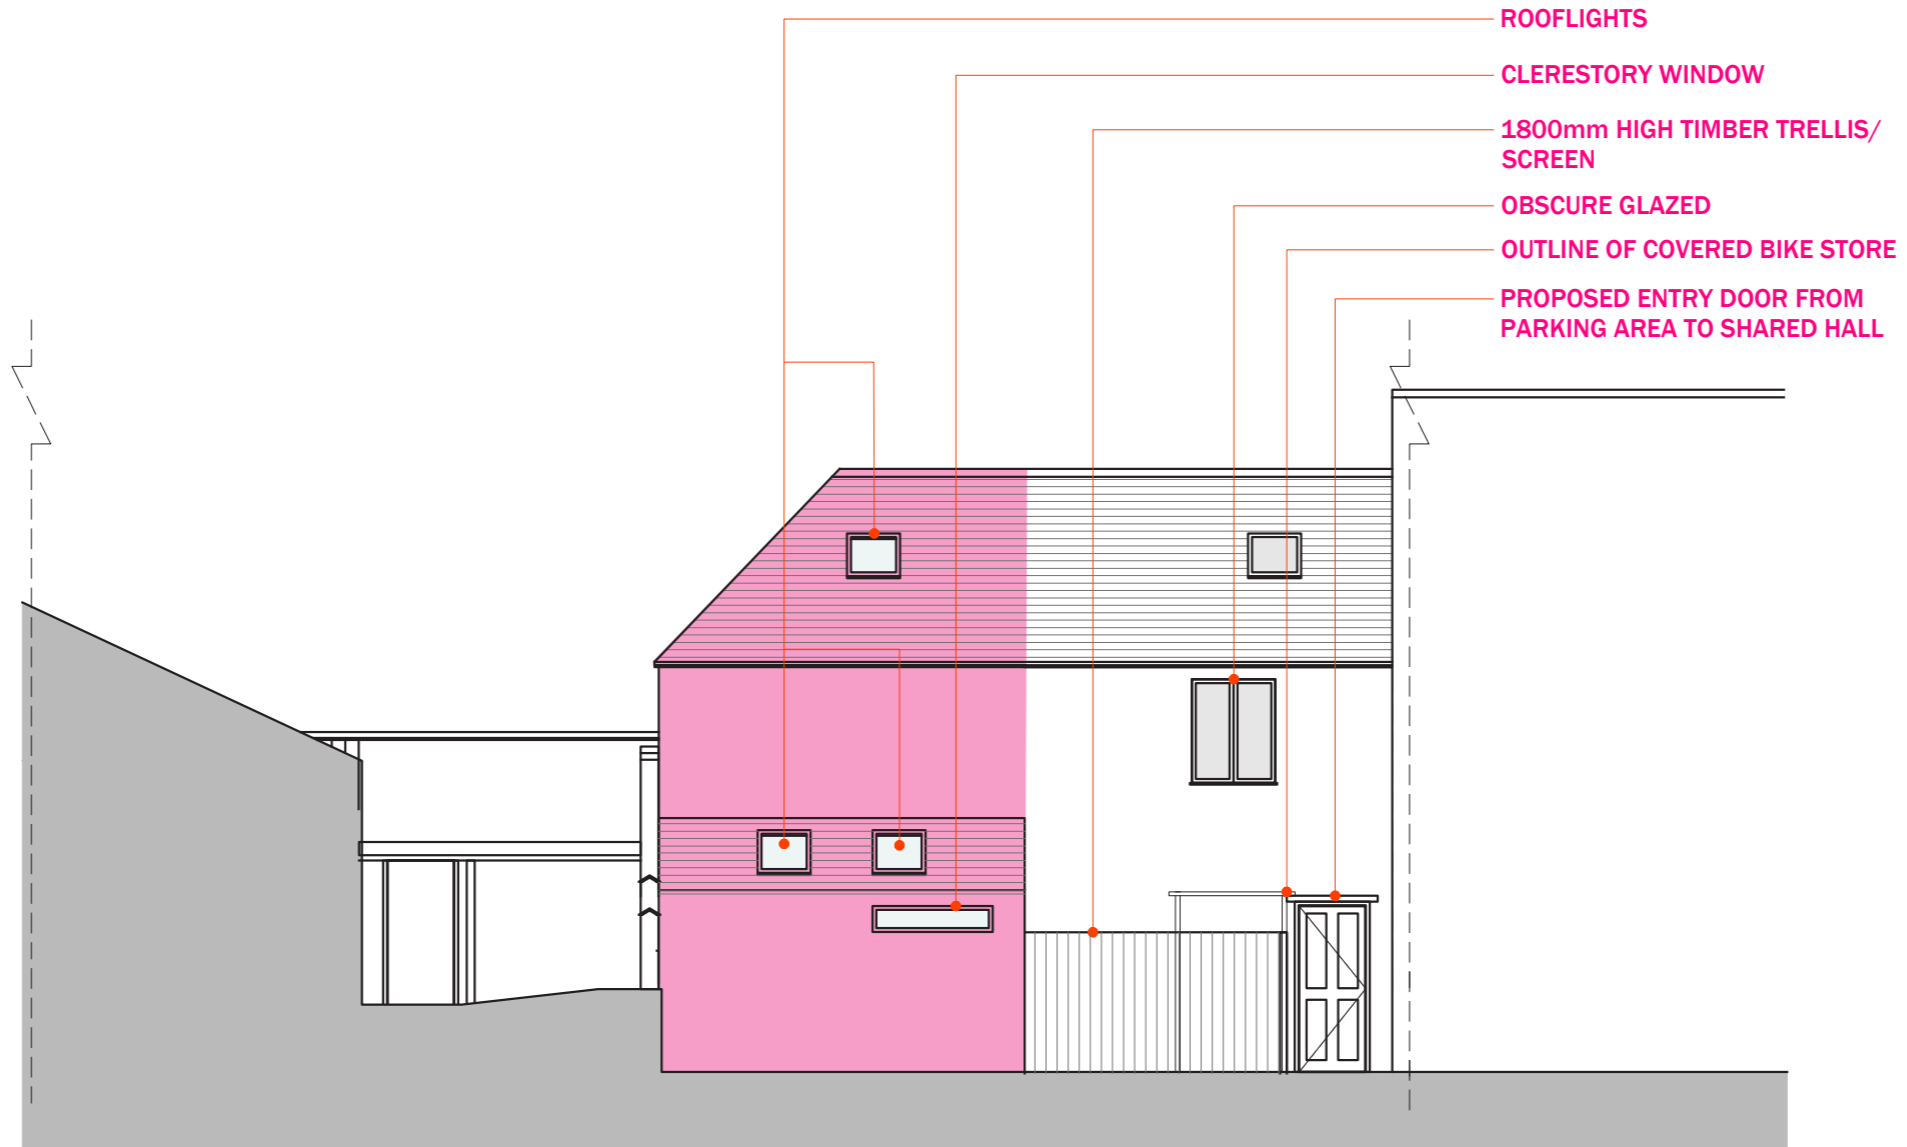

1 PROPOSED ELEVATION - SOUTH WEST
SCALE: 1:100



IVYCREST

Project Address

Ivycrest
26 The Avenue
Wellingborough, Northamptonshire
NN8 4ET

23.01.24 PLANNING

REVISIONS

NO.	DESCRIPTION

NOT FOR CONSTRUCTION

PROJECT NORTH



SCALE @ A3

1:100

DRAWING NUMBER

A P PR EL 02


DRAWING NAME

PROPOSED ELEVATION



info@akimbo-design.co.uk
© AKIMBO DESIGN CONSULTANTS 2024

NOTE: THIS DRAWING IS BASED ON DIMENSIONAL SURVEY INFORMATION PROVIDED BY OTHERS. THE DESIGNER CANNOT ACCEPT RESPONSIBILITY FOR THE ACCURACY OF THIS SURVEY INFORMATION. THIS DRAWING SHOULD BE READ IN CONJUNCTION WITH ALL RELEVANT DRAWINGS, SPECIFICATIONS, SCHEDULES AND OTHER CONTRACT INFORMATION ISSUED BY THE DESIGNER, STRUCTURAL ENGINEER, SERVICES ENGINEER AND ANY OTHER CONSULTANT EMPLOYED OR RETAINED BY THE EMPLOYER IN RESPECT OF THESE WORKS. REPORT ANY DISCREPANCIES, CONFLICTS, ERRORS OR OMISSIONS TO THE CA AND SEEK DIRECTIONS BEFORE PROCEEDING. ONLY DRAWINGS SHOWN WITH STATUS 'CONSTRUCTION' ARE TO BE USED FOR CONSTRUCTION. DO NOT SCALE FROM THIS DRAWING; USE ONLY FIGURED DIMENSIONS. IN THE CASE OF NEW WORKS, ALL DIMENSIONS SHOWN ARE TO THE FACE OF MASONRY, THE CENTRE LINE OF STRUCTURAL STEEL MEMBERS, OR THE FINISHED FACE OF STUD PARTITIONS, UNLESS NOTED OTHERWISE. CONFIRM ALL DIMENSIONS AND LEVELS ON SITE PRIOR TO COMMENCING WORK. THIS DRAWING REMAINS THE COPYRIGHT OF AKIMBO DESIGN CONSULTANTS

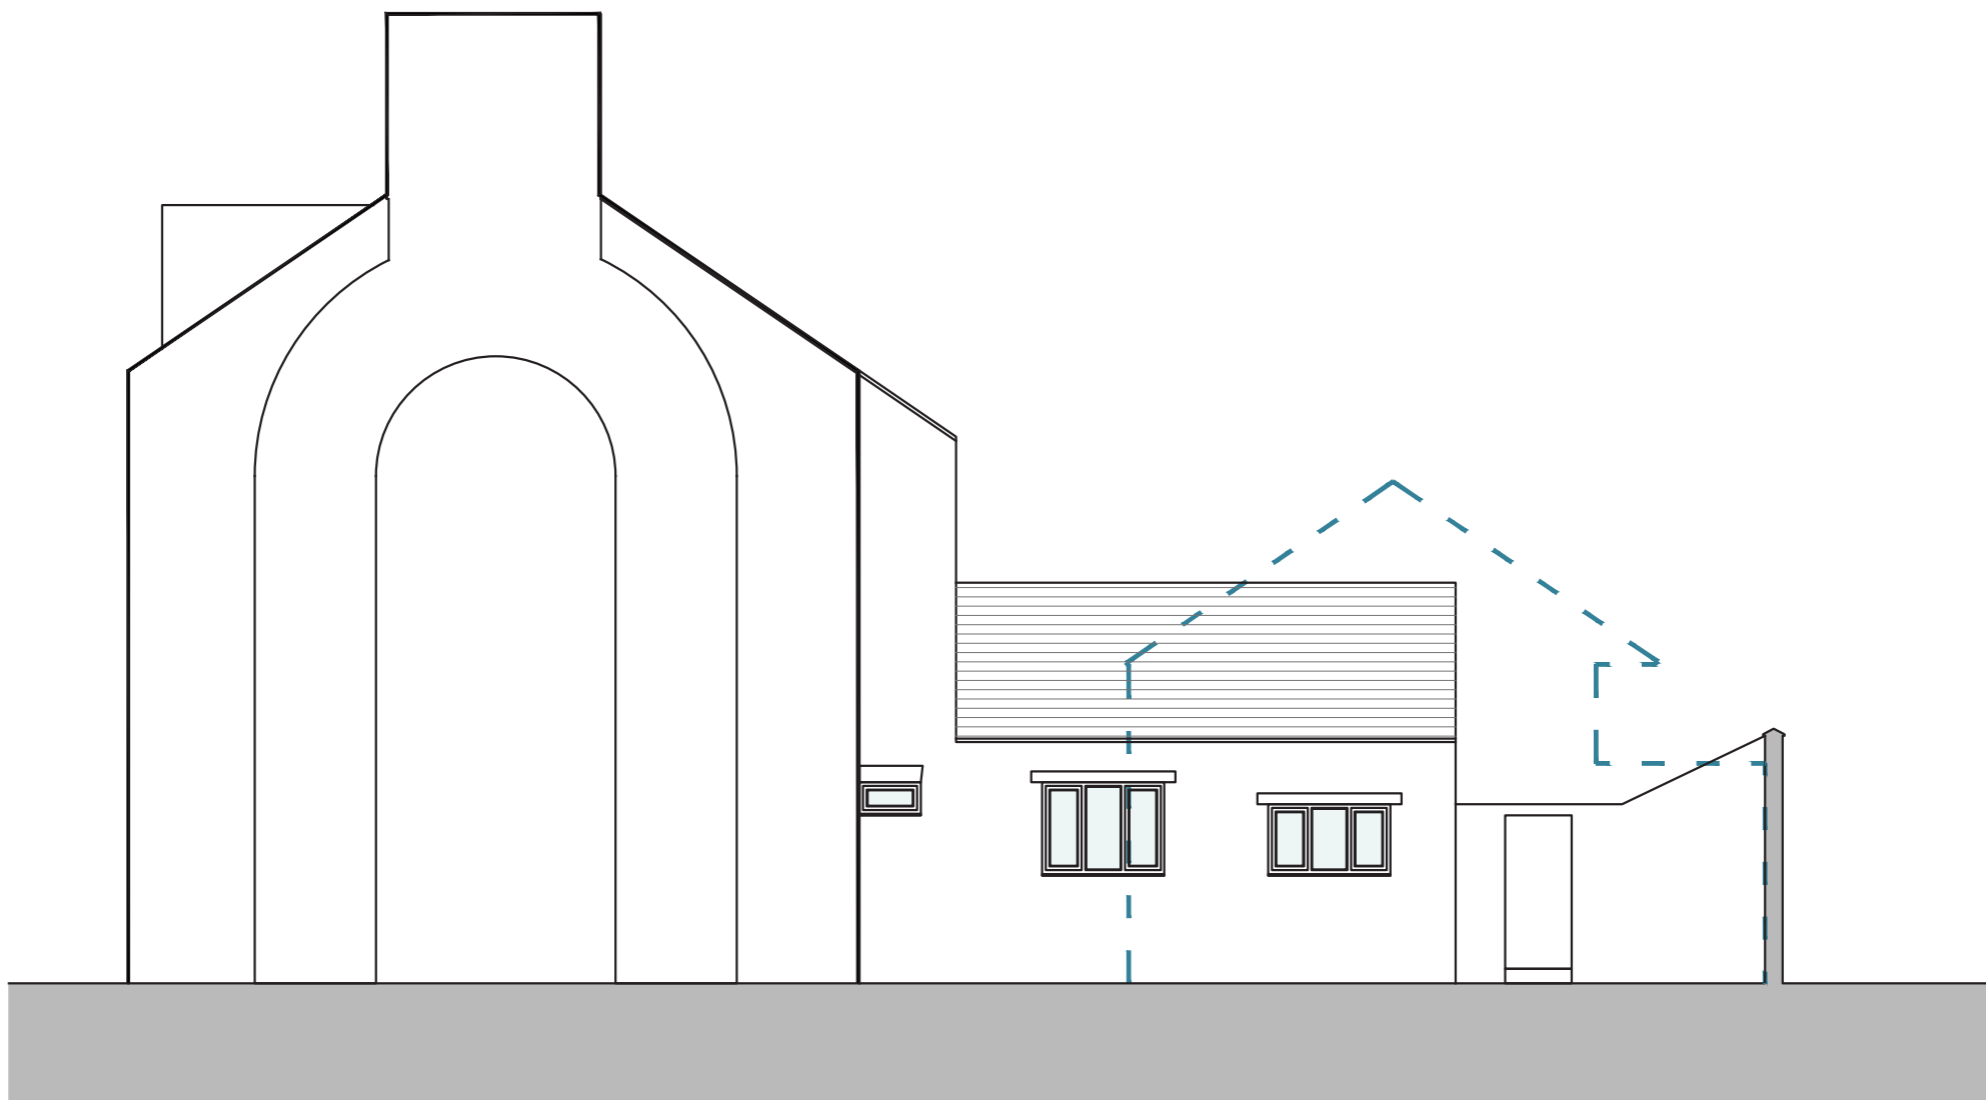

1 PROPOSED ELEVATION - NORTH WEST
SCALE: 1:100



IVYCREST

Project Address

Ivycrest
26 The Avenue
Wellingborough, Northamptonshire
NN8 4ET

23.01.24 PLANNING

REVISIONS

NO.	DESCRIPTION

NOT FOR CONSTRUCTION

PROJECT NORTH



SCALE @ A3

1:100

DRAWING NUMBER

A P PR EL 03


DRAWING NAME

PROPOSED ELEVATION



info@akimbo-design.co.uk
© AKIMBO DESIGN CONSULTANTS 2024

NOTE: THIS DRAWING IS BASED ON DIMENSIONAL SURVEY INFORMATION PROVIDED BY OTHERS. THE DESIGNER CANNOT ACCEPT RESPONSIBILITY FOR THE ACCURACY OF THIS SURVEY INFORMATION. THIS DRAWING SHOULD BE READ IN CONJUNCTION WITH ALL RELEVANT DRAWINGS, SPECIFICATIONS, SCHEDULES AND OTHER CONTRACT INFORMATION ISSUED BY THE DESIGNER, STRUCTURAL ENGINEER, SERVICES ENGINEER AND ANY OTHER CONSULTANT EMPLOYED OR RETAINED BY THE EMPLOYER IN RESPECT OF THESE WORKS. REPORT ANY DISCREPANCIES, CONFLICTS, ERRORS OR OMISSIONS TO THE CA AND SEEK DIRECTIONS BEFORE PROCEEDING. ONLY DRAWINGS SHOWN WITH STATUS 'CONSTRUCTION' ARE TO BE USED FOR CONSTRUCTION. DO NOT SCALE FROM THIS DRAWING; USE ONLY FIGURED DIMENSIONS. IN THE CASE OF NEW WORKS, ALL DIMENSIONS SHOWN ARE TO THE FACE OF MASONRY, THE CENTRE LINE OF STRUCTURAL STEEL MEMBERS, OR THE FINISHED FACE OF STUD PARTITIONS, UNLESS NOTED OTHERWISE. CONFIRM ALL DIMENSIONS AND LEVELS ON SITE PRIOR TO COMMENCING WORK. THIS DRAWING REMAINS THE COPYRIGHT OF AKIMBO DESIGN CONSULTANTS

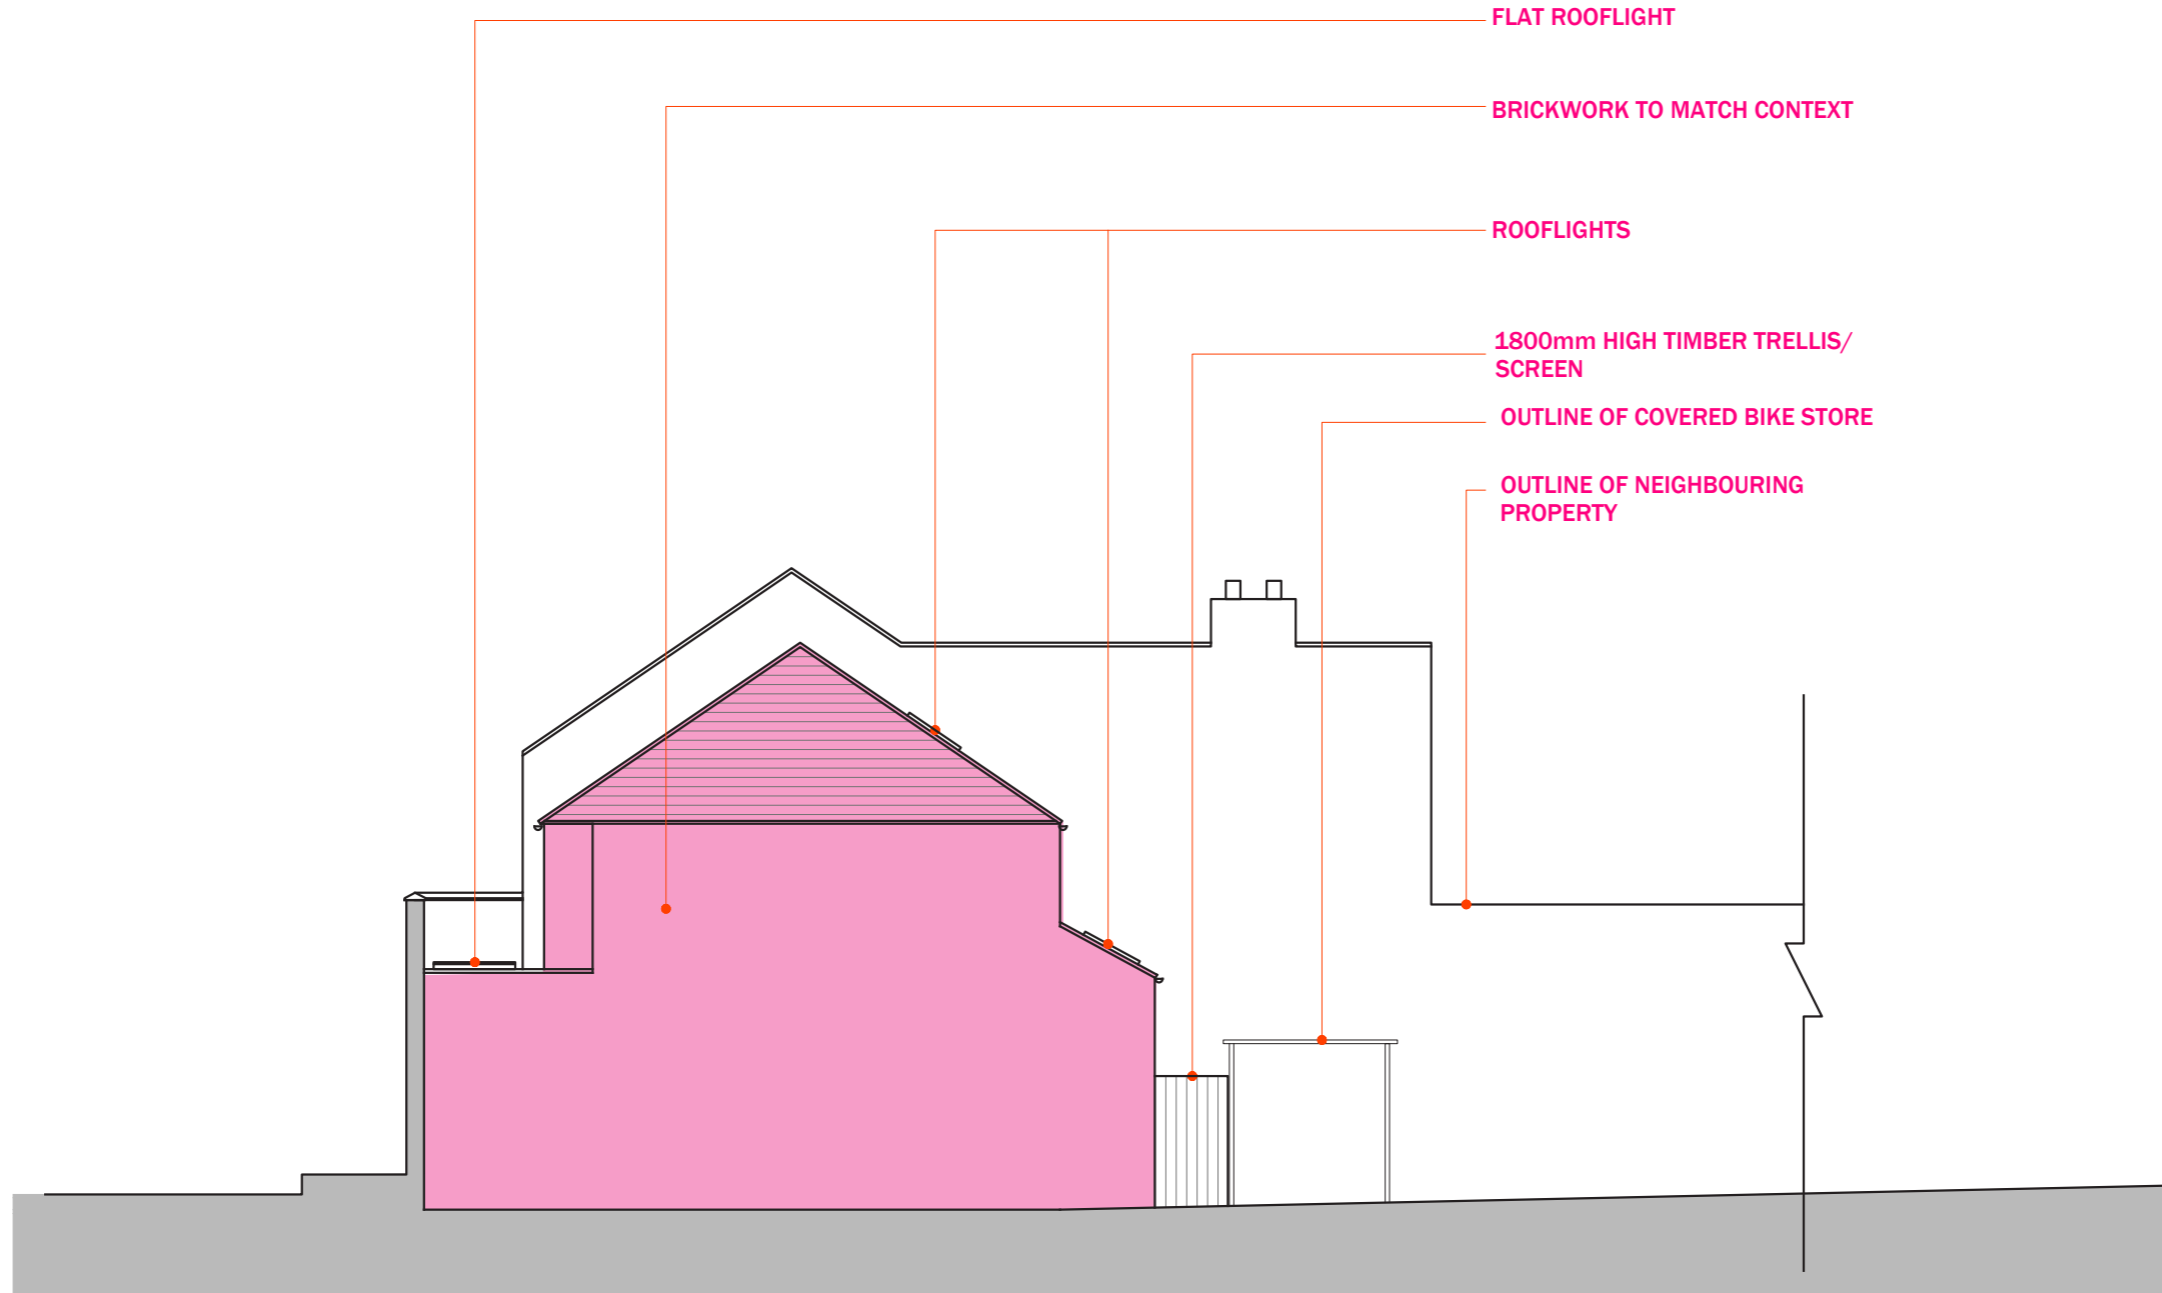

1 PROPOSED ELEVATION - SOUTH EAST
SCALE: 1:100



IVYCREST

Project Address

Ivycrest
26 The Avenue
Wellingborough, Northamptonshire
NN8 4ET

23.01.24 PLANNING

REVISIONS

NO.	DESCRIPTION

NOT FOR CONSTRUCTION

PROJECT NORTH



SCALE @ A3

1:100

DRAWING NUMBER

A P PR EL 04


DRAWING NAME

PROPOSED ELEVATION



info@akimbo-design.co.uk
© AKIMBO DESIGN CONSULTANTS 2024

NOTE: THIS DRAWING IS BASED ON DIMENSIONAL SURVEY INFORMATION PROVIDED BY OTHERS. THE DESIGNER CANNOT ACCEPT RESPONSIBILITY FOR THE ACCURACY OF THIS SURVEY INFORMATION. THIS DRAWING SHOULD BE READ IN CONJUNCTION WITH ALL RELEVANT DRAWINGS, SPECIFICATIONS, SCHEDULES AND OTHER CONTRACT INFORMATION ISSUED BY THE DESIGNER, STRUCTURAL ENGINEER, SERVICES ENGINEER AND ANY OTHER CONSULTANT EMPLOYED OR RETAINED BY THE EMPLOYER IN RESPECT OF THESE WORKS. REPORT ANY DISCREPANCIES, CONFLICTS, ERRORS OR OMISSIONS TO THE CA AND SEEK DIRECTIONS BEFORE PROCEEDING. ONLY DRAWINGS SHOWN WITH STATUS 'CONSTRUCTION' ARE TO BE USED FOR CONSTRUCTION. DO NOT SCALE FROM THIS DRAWING; USE ONLY FIGURED DIMENSIONS. IN THE CASE OF NEW WORKS, ALL DIMENSIONS SHOWN ARE TO THE FACE OF MASONRY, THE CENTRE LINE OF STRUCTURAL STEEL MEMBERS, OR THE FINISHED FACE OF STUD PARTITIONS, UNLESS NOTED OTHERWISE. CONFIRM ALL DIMENSIONS AND LEVELS ON SITE PRIOR TO COMMENCING WORK. THIS DRAWING REMAINS THE COPYRIGHT OF AKIMBO DESIGN CONSULTANTS

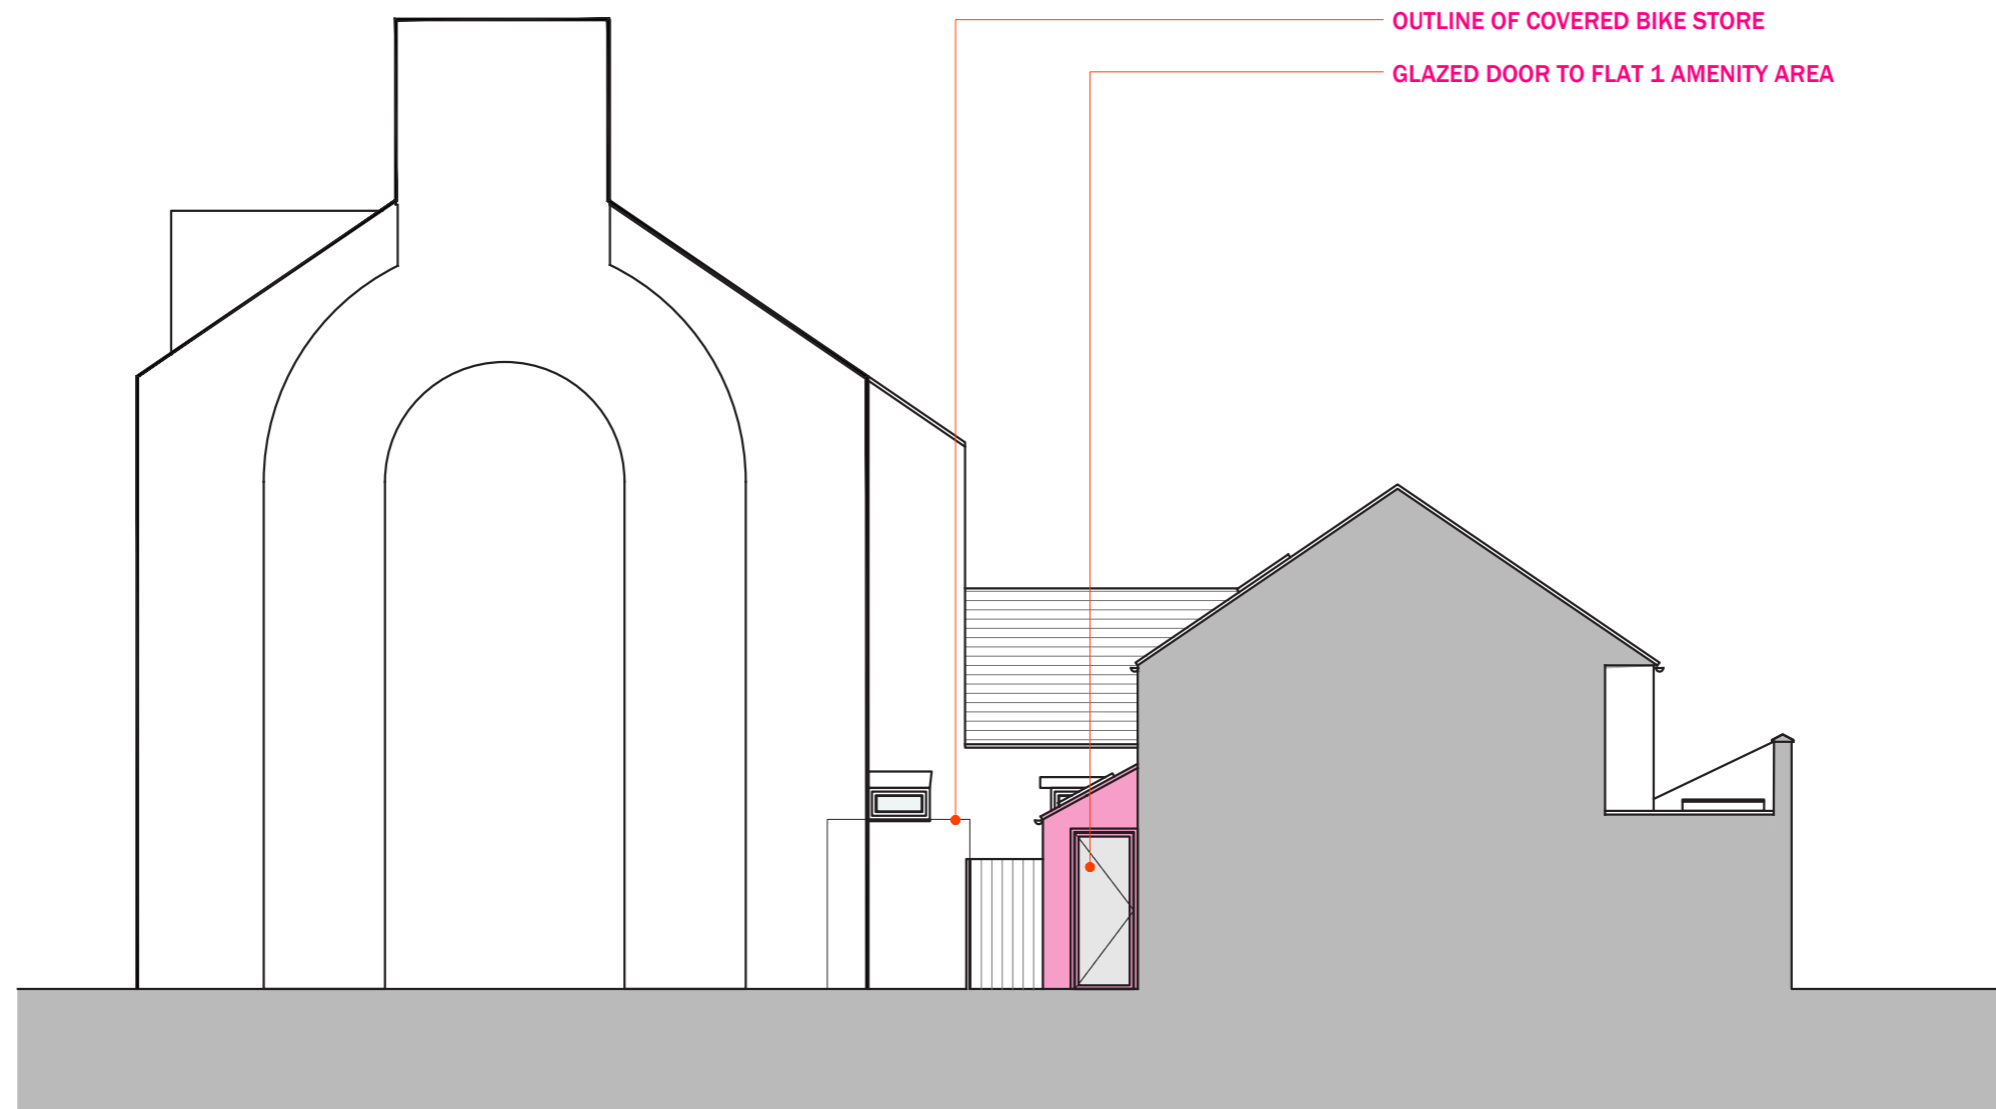

1 PROPOSED ELEVATION - NORTH WEST
SCALE: 1:100



IVYCREST

Project Address

Ivycrest
26 The Avenue
Wellingborough, Northamptonshire
NN8 4ET

23.01.24 PLANNING

REVISIONS

NOT FOR CONSTRUCTION

PROJECT NORTH



SCALE @ A3

1:100

DRAWING NUMBER

A P PR EL 05

DRAWING NAME

PROPOSED ELEVATION



info@akimbo-design.co.uk
© AKIMBO DESIGN CONSULTANTS 2024