





PROPOSED SIDE/WEST ELEVATION 1:100


Painted hardwood, double glazed casement windows constructed strictly in accordance with Cotswold District Council's Traditional Casement Window Details, Technical Guide 2

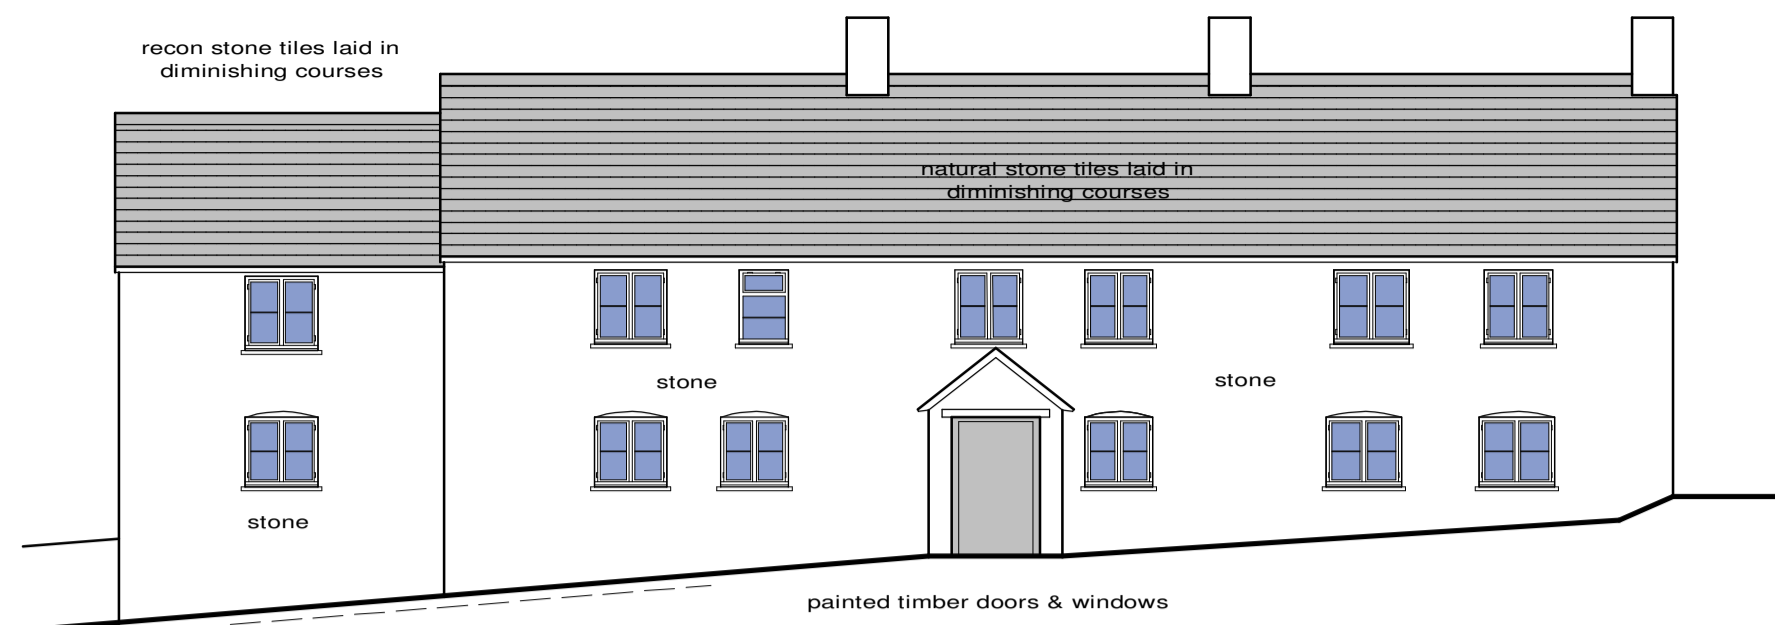

PROPOSED FRONT/SOUTH ELEVATION 1:100

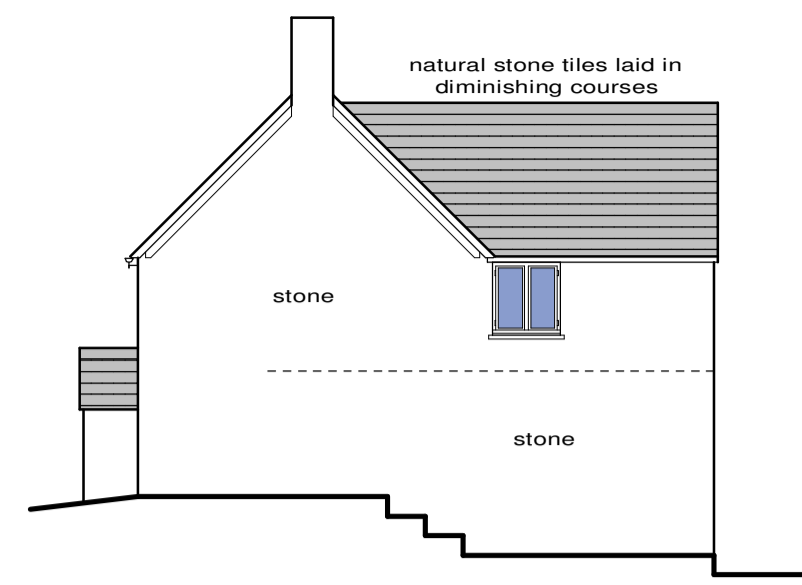


PROPOSED SIDE/EAST ELEVATION 1:100

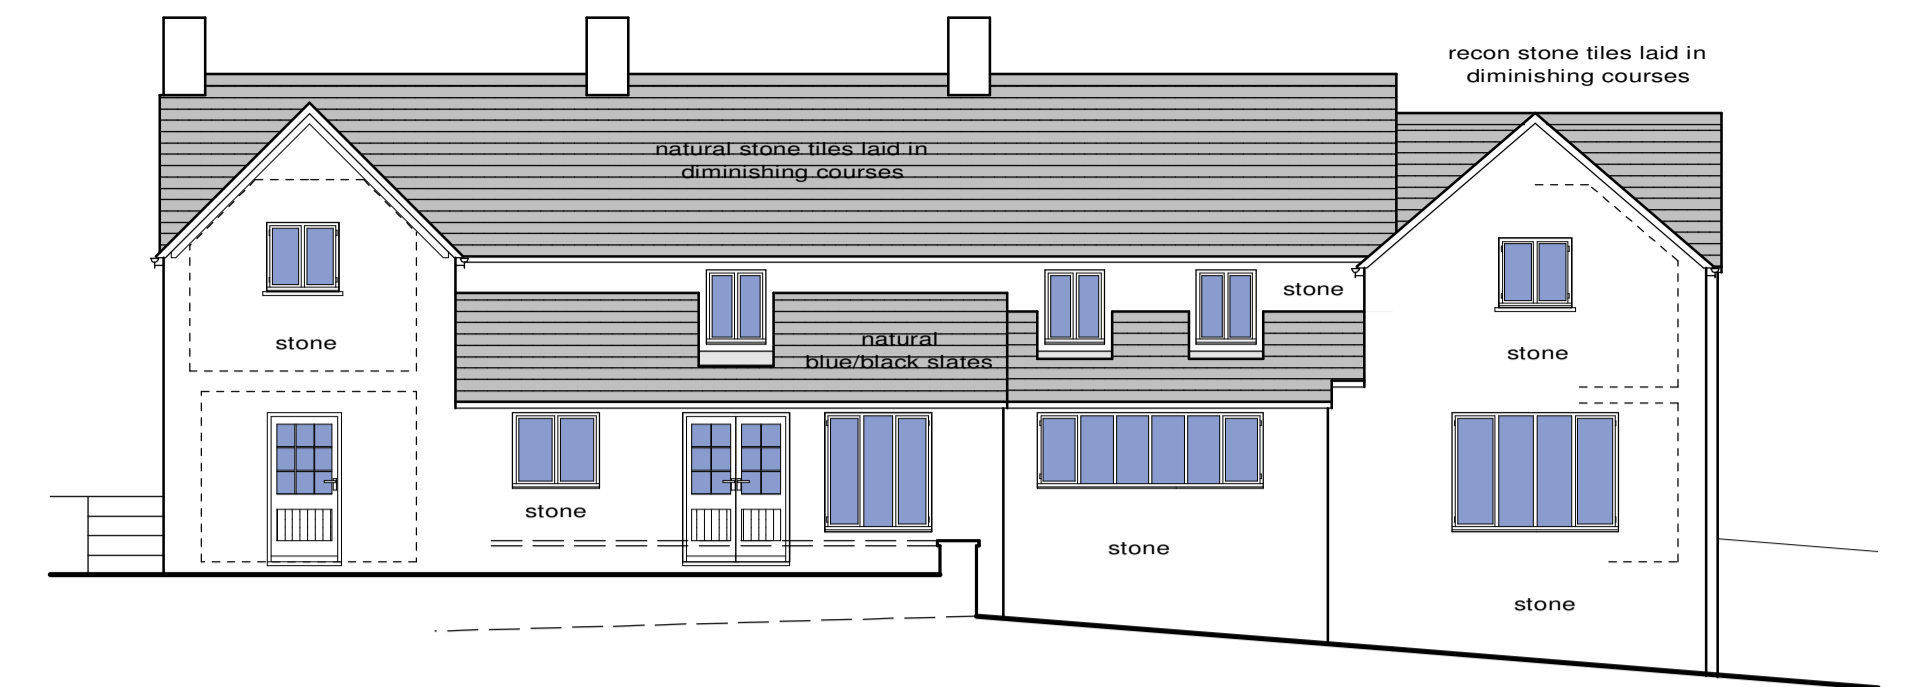


PROPOSED REAR/NORTH ELEVATION 1:100


Painted hardwood, double glazed casement windows constructed strictly in accordance with Cotswold District Council's Traditional Casement Window Details, Technical Guide 2

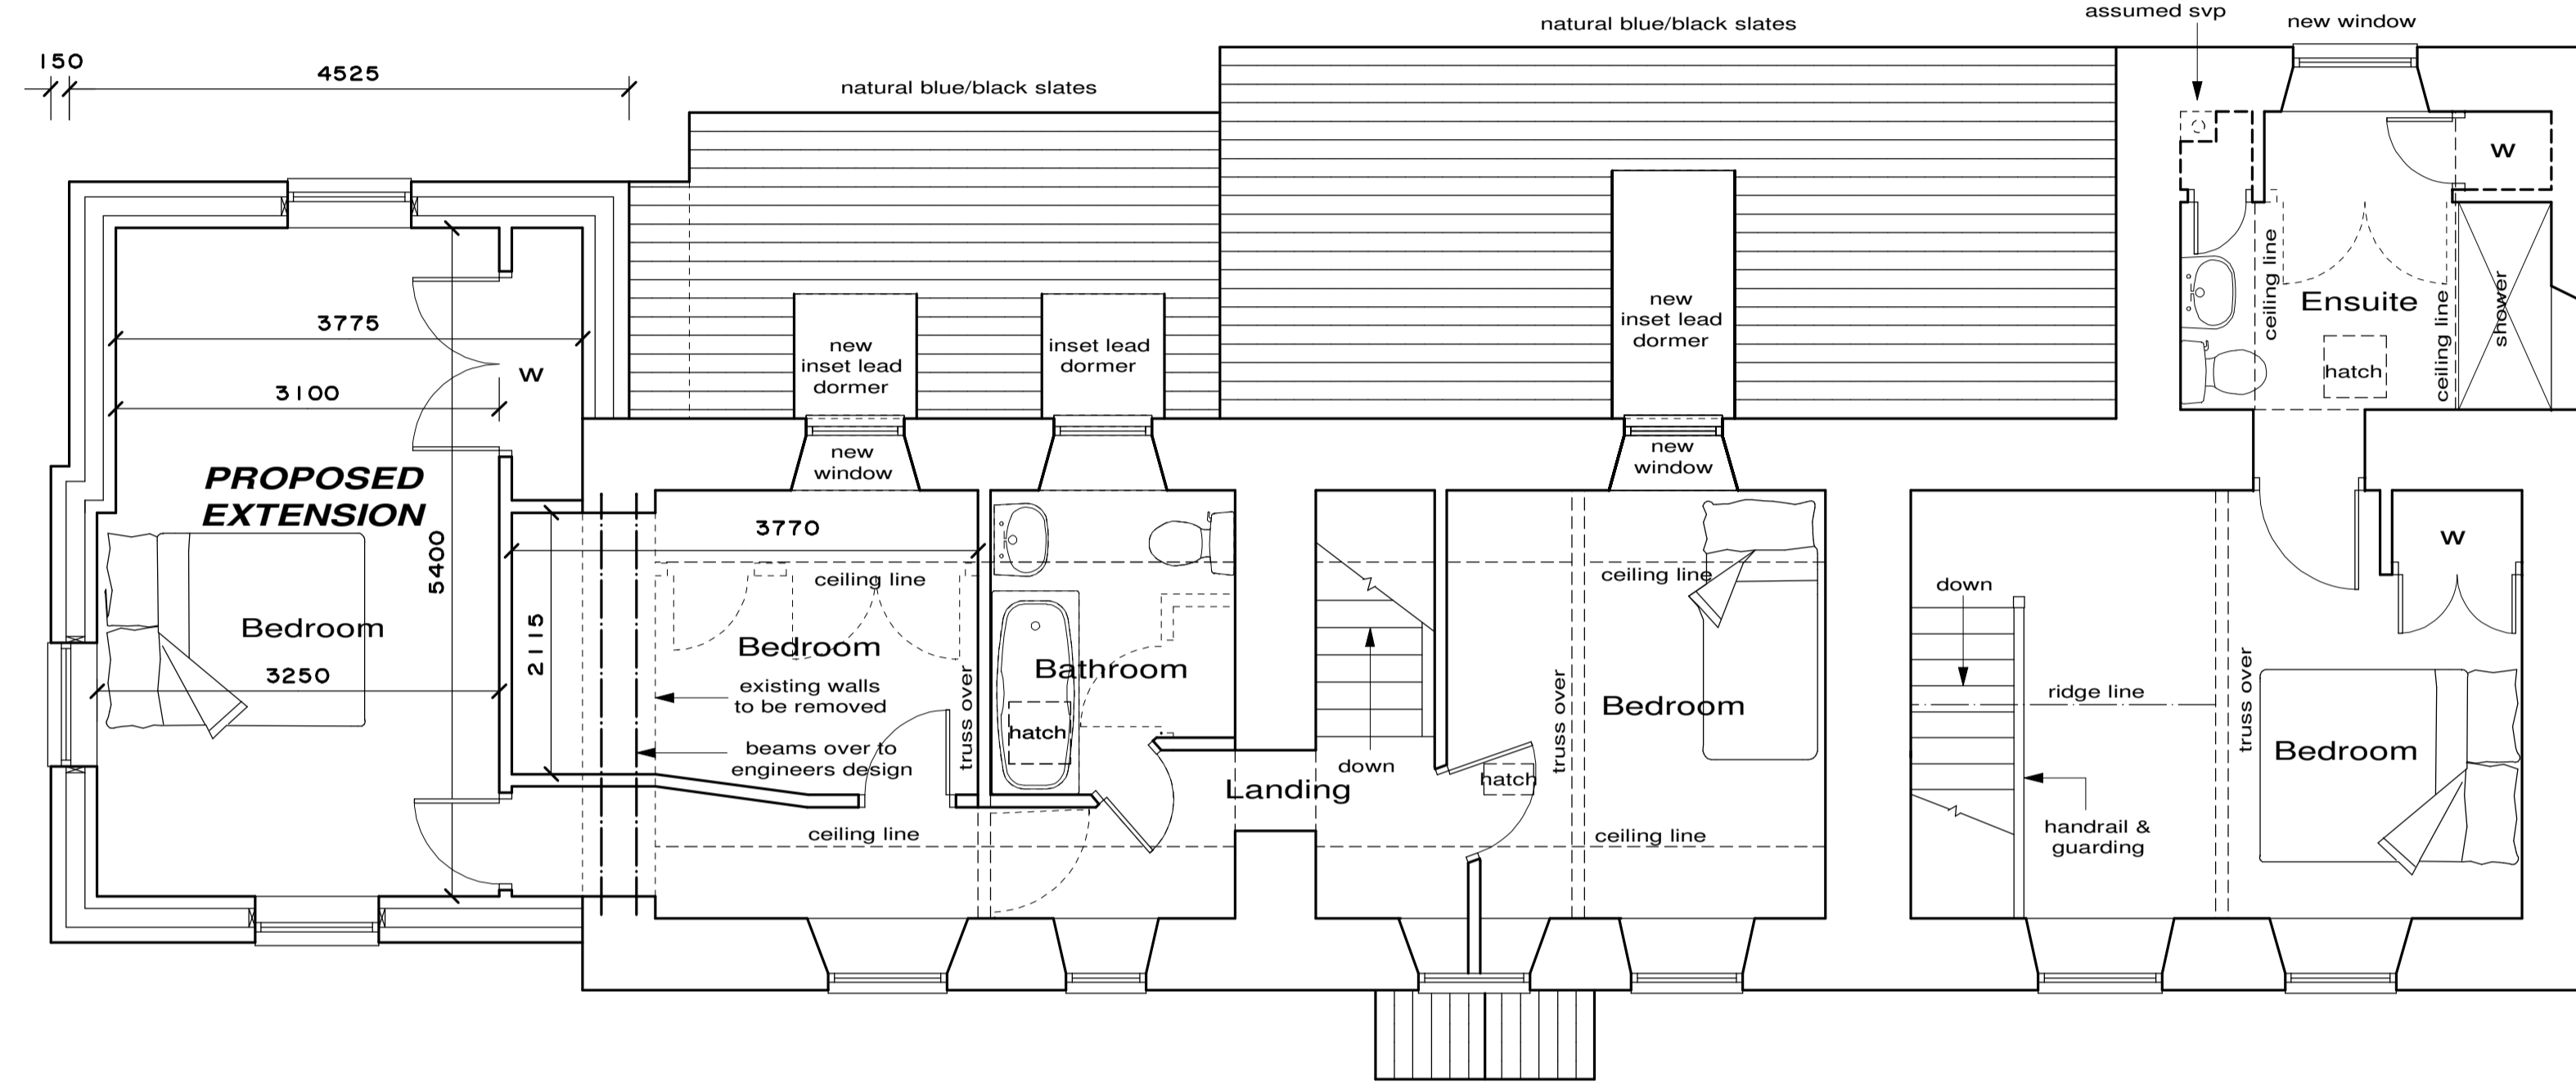

PROPOSED FIRST FLOOR PLAN 1:50

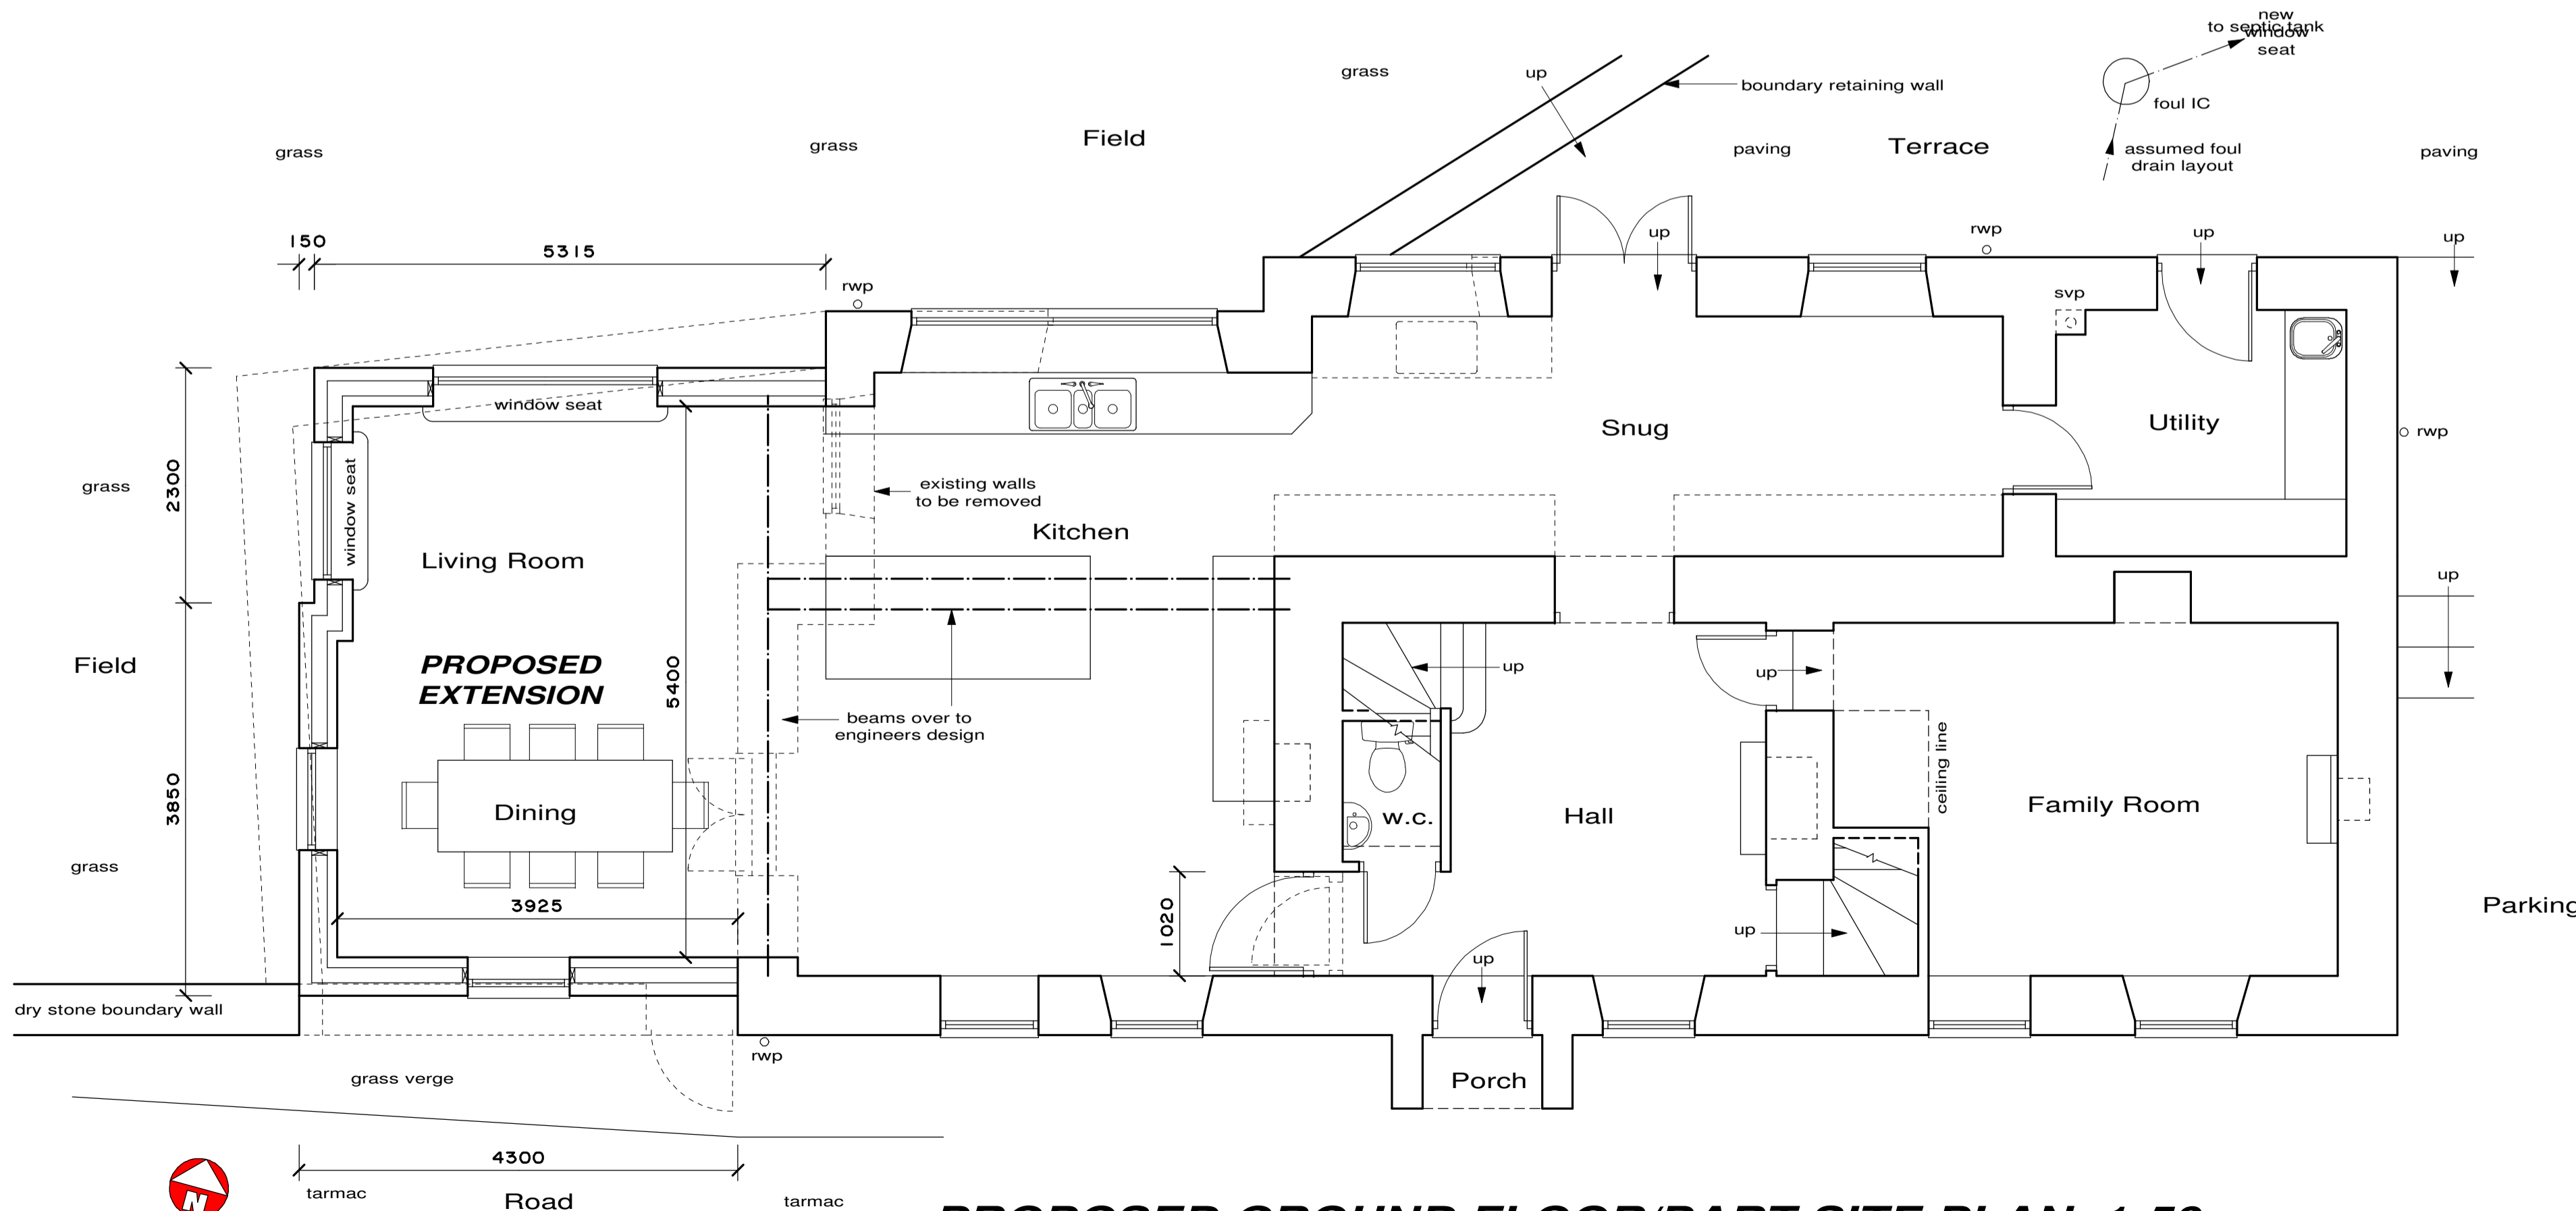

PROPOSED GROUND FLOOR/PART SITE PLAN 1:50

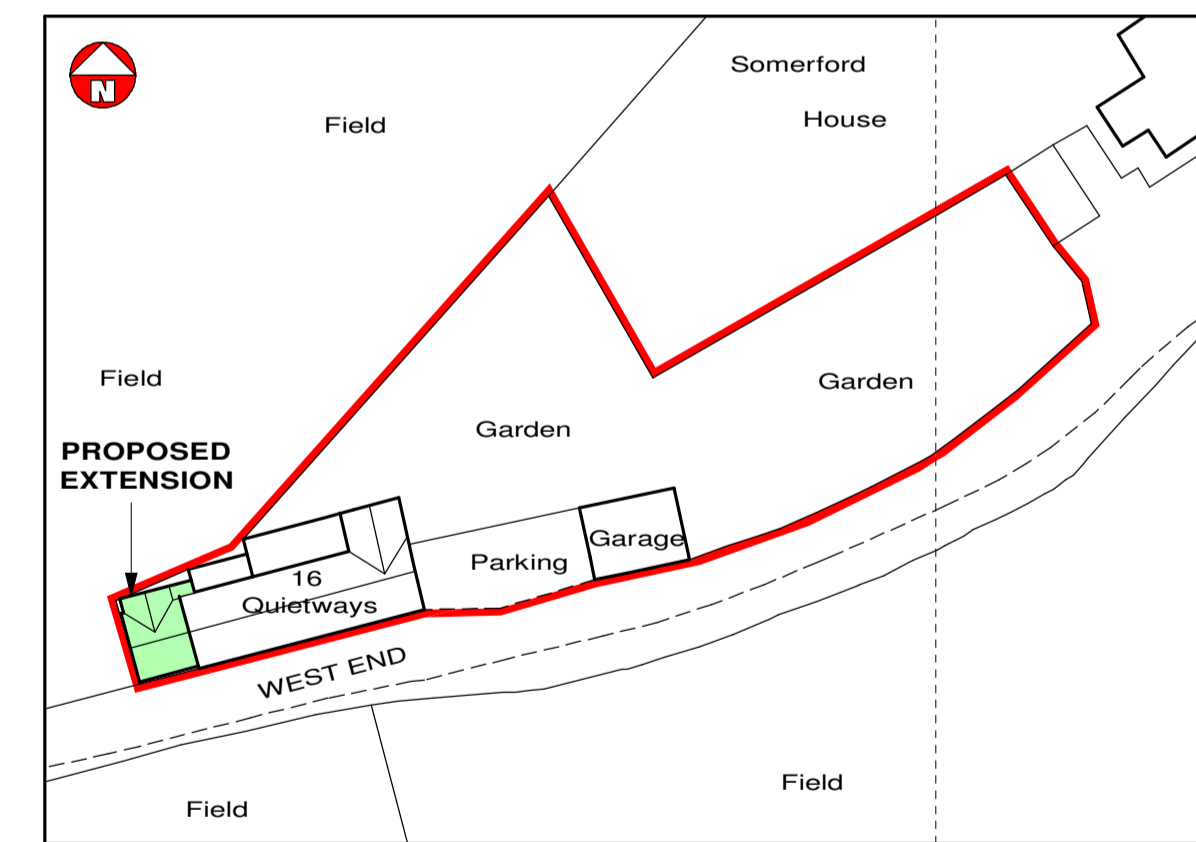

PROPOSED SITE BLOCK PLAN 1:500

1.2m @ 1:20
3.0m @ 1:50
6.0m @ 1:100
12.0m @ 1:200
30.0m @ 1:500
75.0m @ 1:1250

Revision	Description	Date
CLIENT: Mr & Mrs Tudor		
LOCATION: Quietways, 16 West End, Avening, Glos.		
TITLE: PROPOSED ALTERATIONS Plans & Elevations		
DANIEL STEWART ARCHITECTURAL SERVICES LTD		
Web: www.danstewart.co.uk Email: info@danstewart.co.uk		
This drawing is COPYRIGHT ©		
Date: 1/24	Scale: 1:50 & 1:100 at A1	
Project No: 2695	Dwg No: 5	Rev: