


Plans & Elevations - 04:


Left Side Elevation View - 05 | 1:50 @ A3



Roof Plan - 01 | 1:100 @ A3

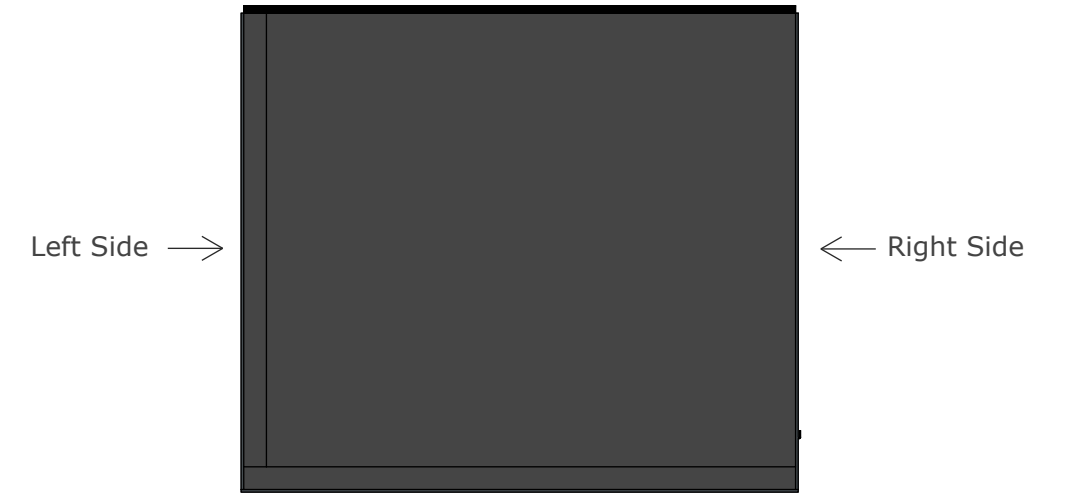

Right Side Elevation View - 06 | 1:50 @ A3

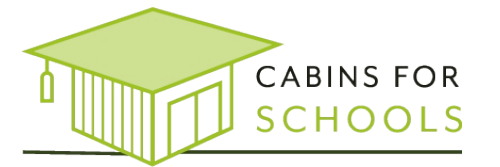

Client Name:
Windrush Valley School

Project Address:
The Grn, Ascott-under-Wychwood, Chipping Norton OX7 6AN

Notes:

Drawing Title: Left & Right Side Elevations	
Drawing Number:	Page Number: 5
Revision: B	Date Drawn: 29/11/2023
Scale: 1:50 @ A3	Drawn By: SR



Scaled Bar 1:50