



Existing South Elevation

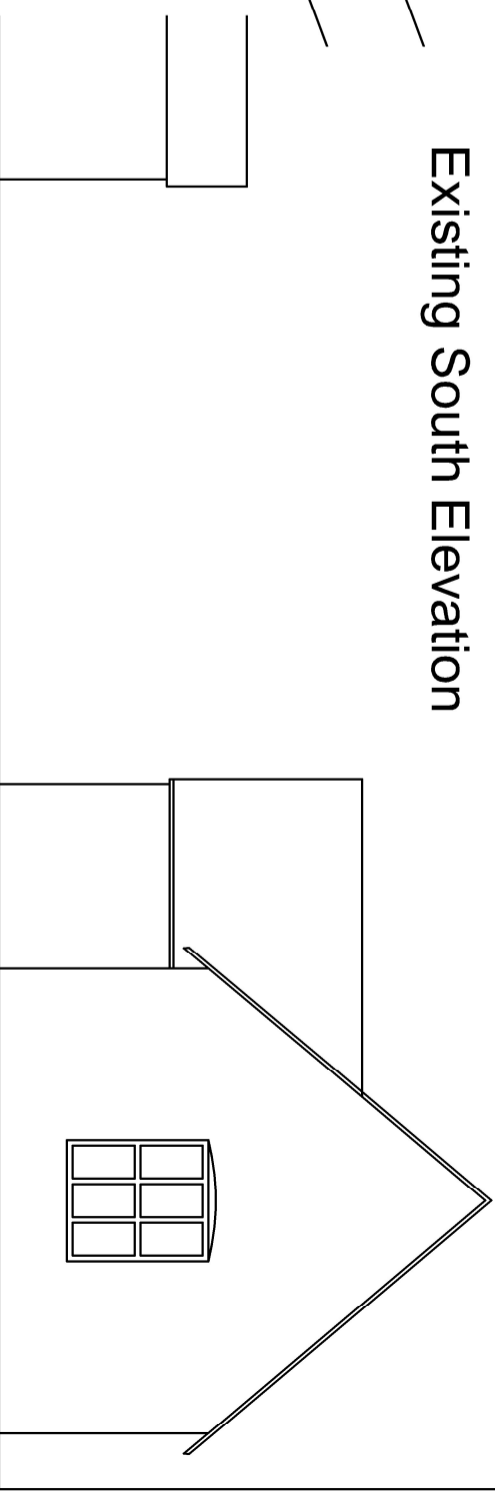

Existing East Elevation

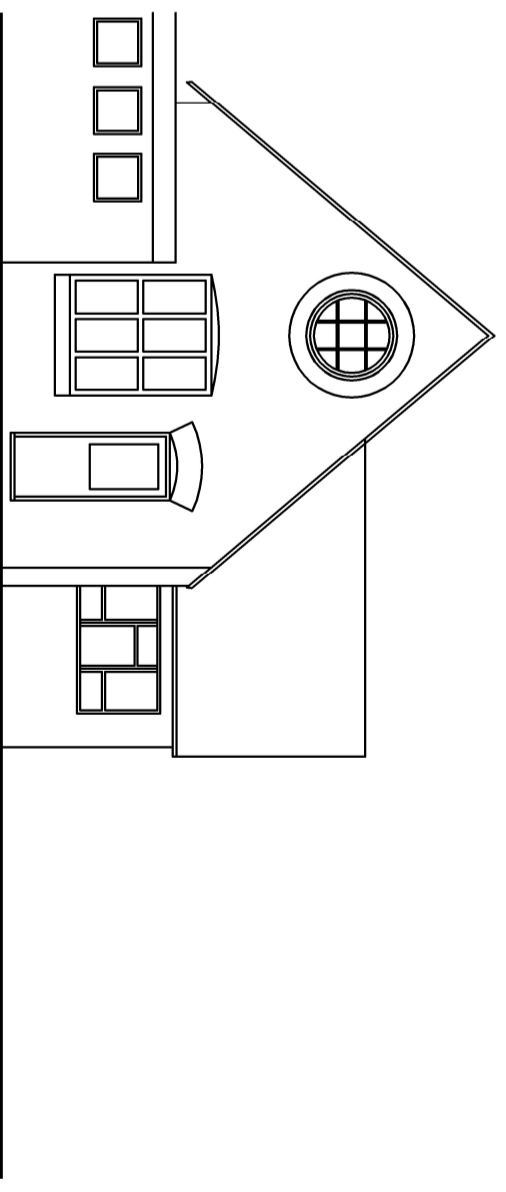

Existing West Elevation

No.	Description	Date

Chris Hill MCIAT
Architectural Technologist

PROJECT
New Classroom
 SHEET
Existing plans

CLIENT
Windrush Valley School

Date Dec 2023	Project number 056-2023	Scale (@ A3) 1 : 100
Drawn by C Hill	DRAWING NUMBER 056 - 01	REV .
Checked by		