

ANNOTATIONS KEY

SURFACE WATER KEY

RWP ○ RAIN WATER PIPE

LEVELS KEY

0.00 + LEVELS DATA POINT


HEATING KEY

BOIL BOILER

WBS WOOD BURNING STOVE


Note:
Plans derived from third party plans with check dims.

Revisions
30.12.21 - REV.A - GENERAL REVISIONS.
07.01.22 - REV.B - GENERAL REVISIONS.
11.05.22 - REV.C - TRIAL HOLES PLAN.
28.05.22 - REV.D - STRUCTURAL ENGINEER.
31.05.22 - REV.E - BUILDING CONTROL.
29.01.24 - REV.F - PLANNING CONDITION APP.

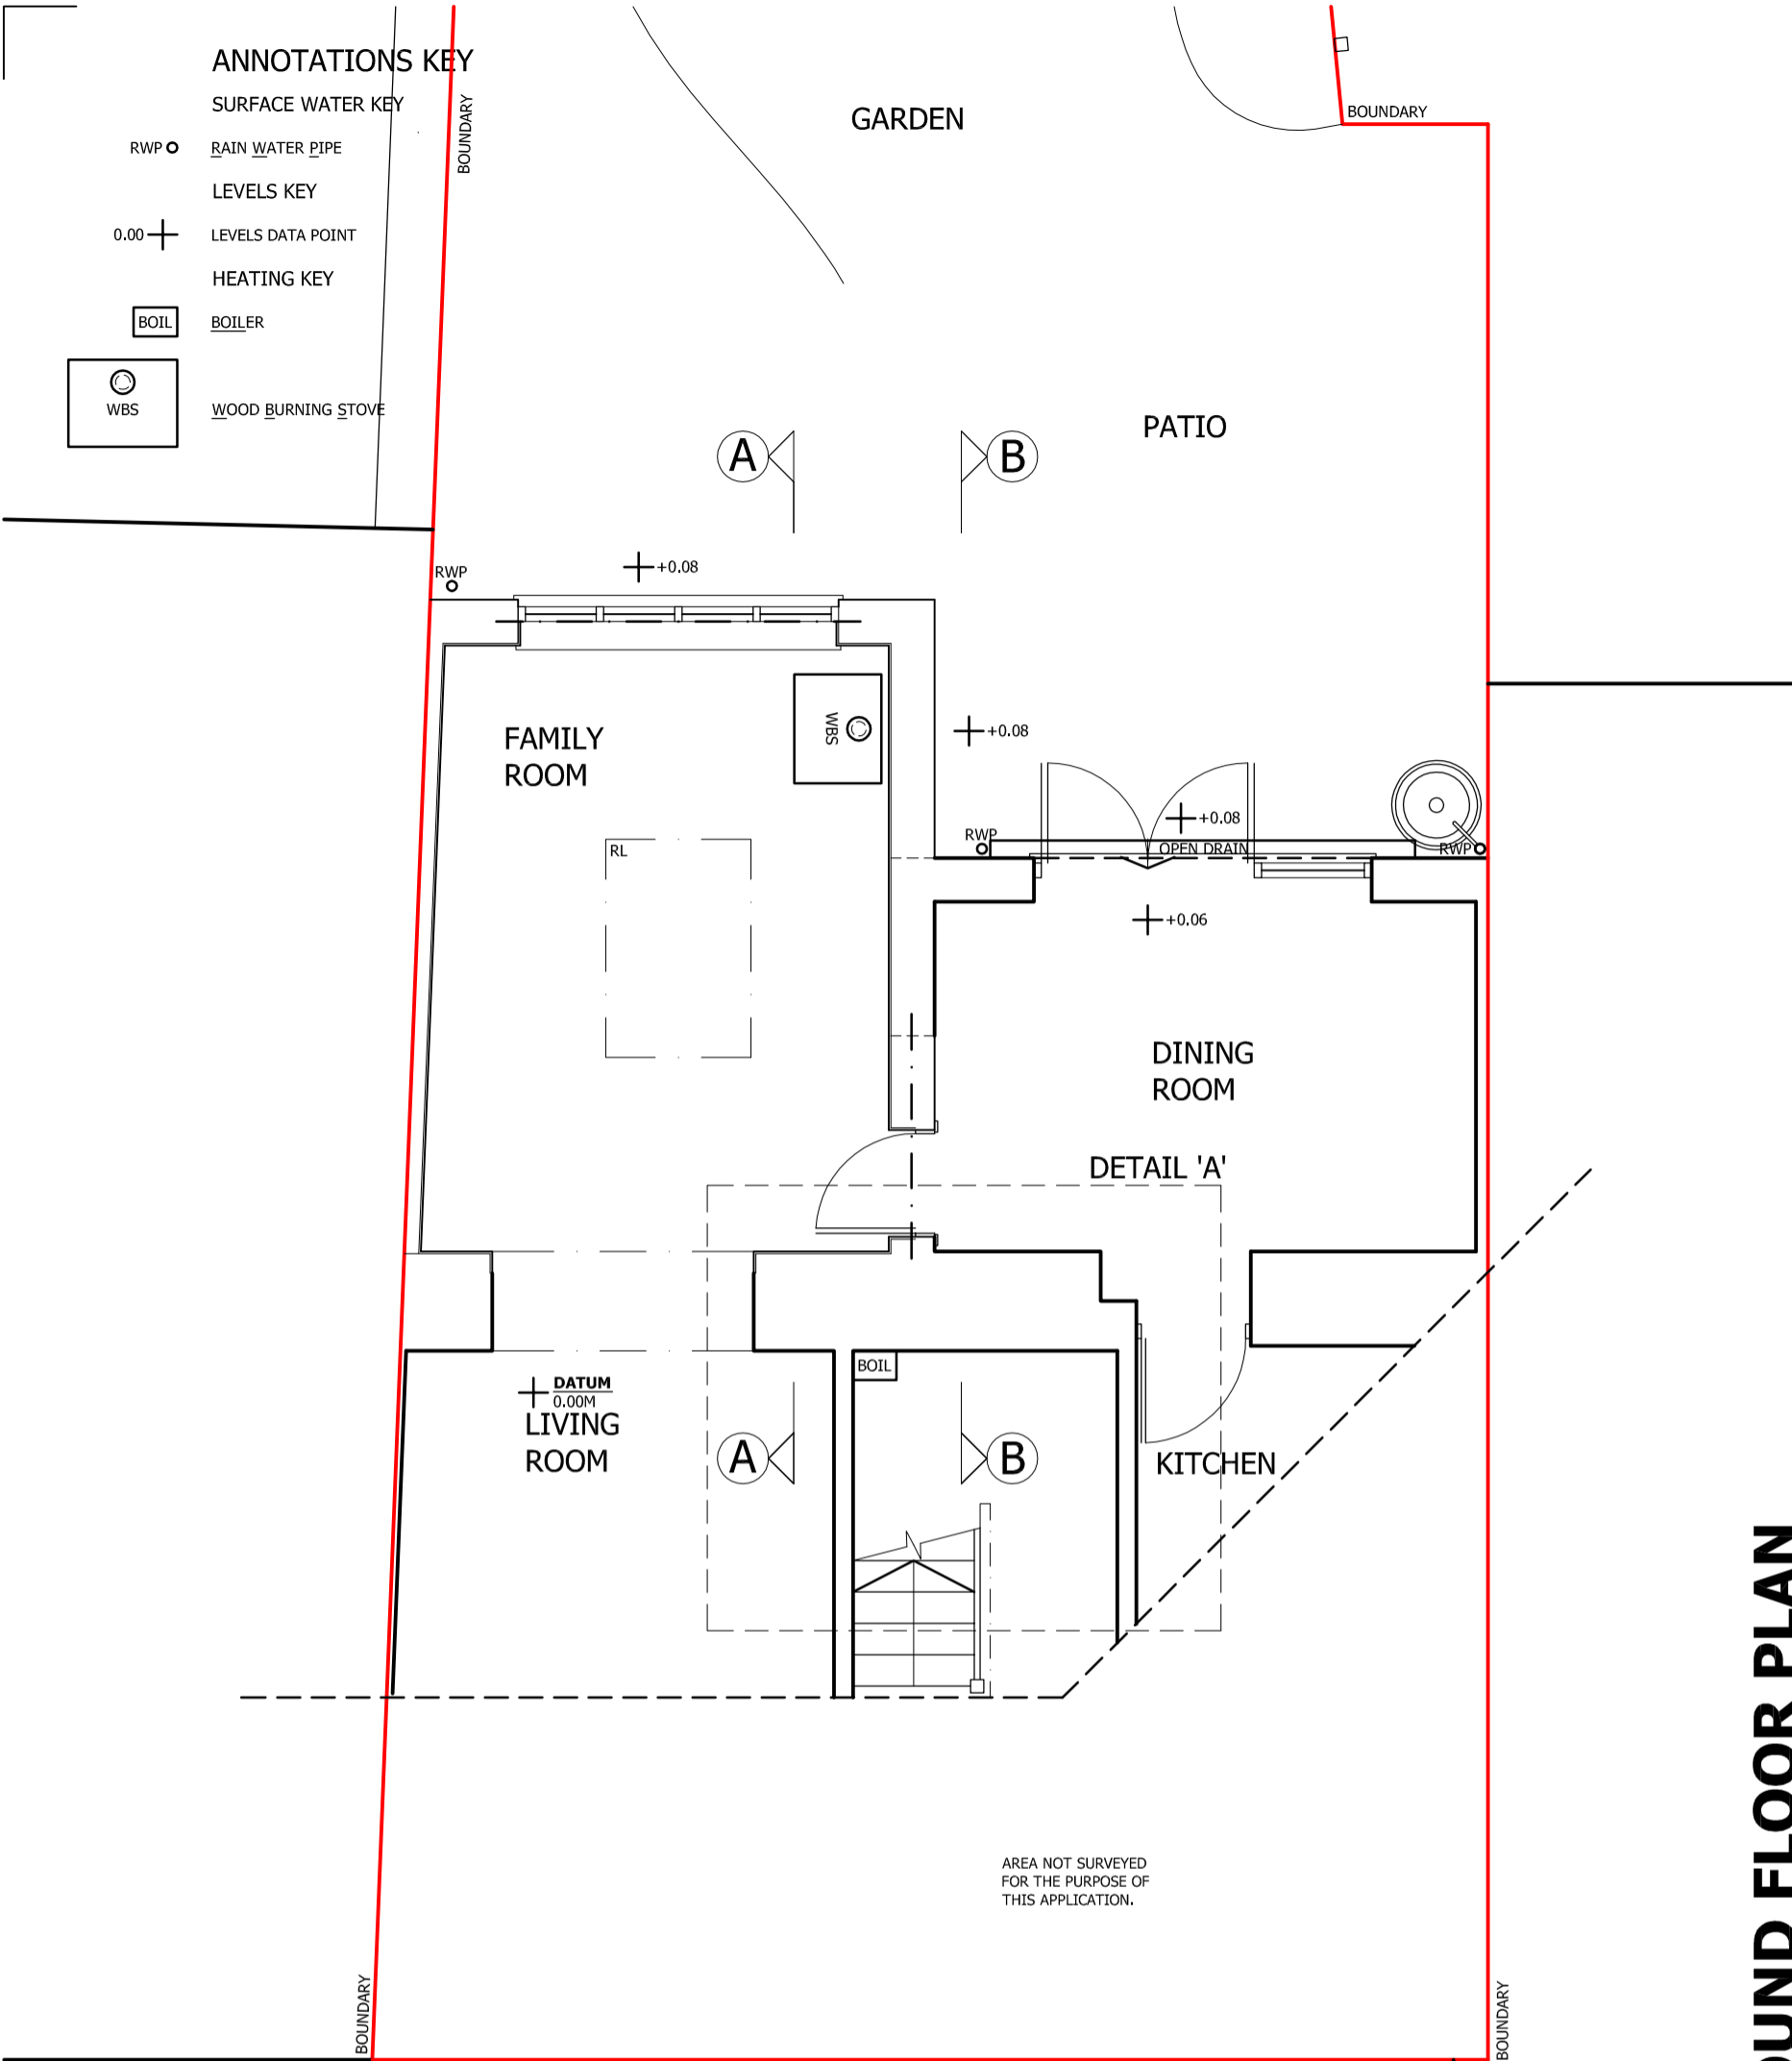

AREA NOT SURVEYED FOR THE PURPOSE OF THIS APPLICATION.

GROUND FLOOR PLAN

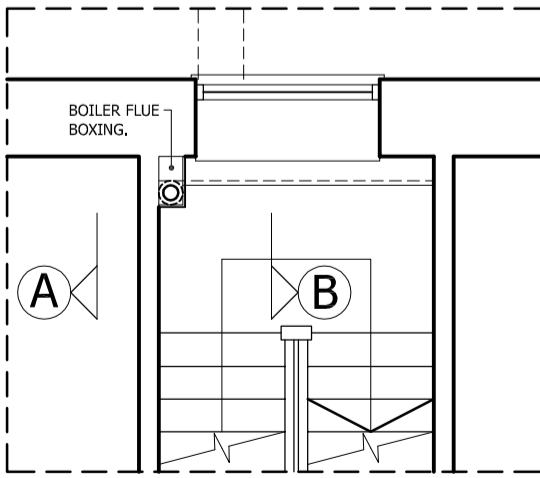

DETAIL 'A'
HALF LANDING



PROPOSED GROUND FLOOR PLAN

M i l o
DESIGN & VISUALISATION
Tel: 07736 453907
E-mail: studio@milodesign.co.uk
Web: www.milodesign.co.uk

Title PROPOSED GF PLAN	
Principal Contact RICHARD PAULIN	
Address BEE COTTAGE ABBAY STREET EYNSHAM WITNEY OX29 4HR	
Date 29.01.24	Drawn By MB
Sheet No. AL07-PP.F	Scale 1:50@A3
Project No. 21-297	

The copyright © of this plan sheet, accompanying documents & the project scheme design is the property of Milo Design & Visualisation. Unauthorised reproduction is prohibited.

