


Proposed Elevations


North Elevation

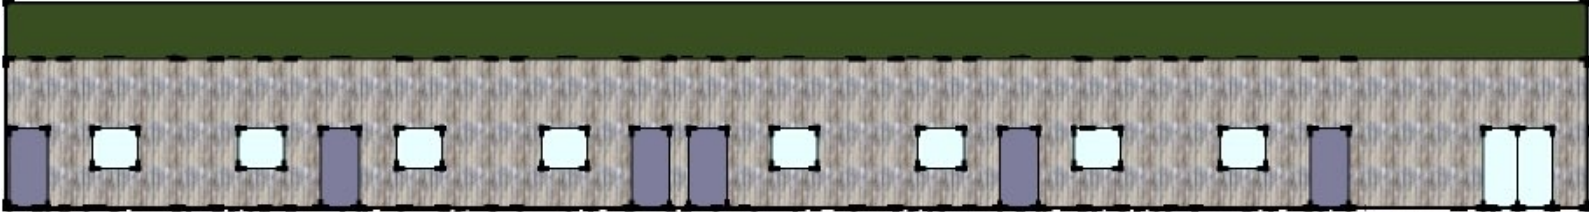


South Elevation



East Elevation

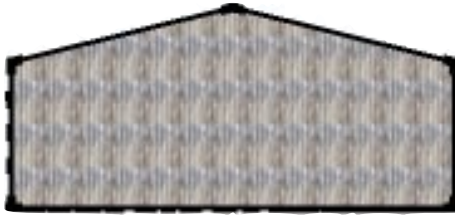

West Elevation

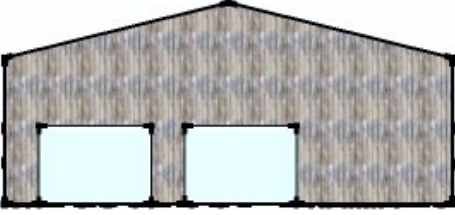

*Greetham Bottom
Poultry Farm*
Proposed Elevations
Scale 1: 200
Paper A3
Andrew Bush