


Proposed Floor Plan

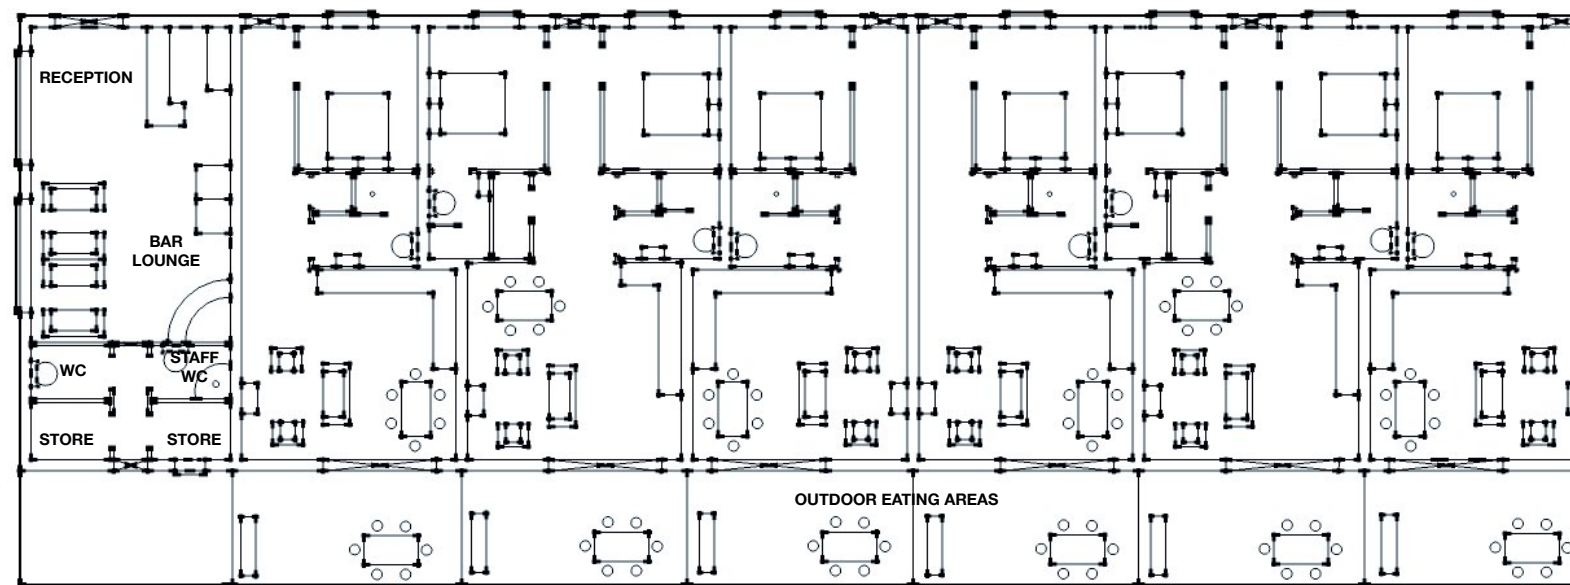

*Greetham Bottom
Poultry Farm*

Proposed Floor Plan

Scale 1: 200
Paper A3

Andrew Bush