



Existing Ground Floor Plan
Scale - 1:50

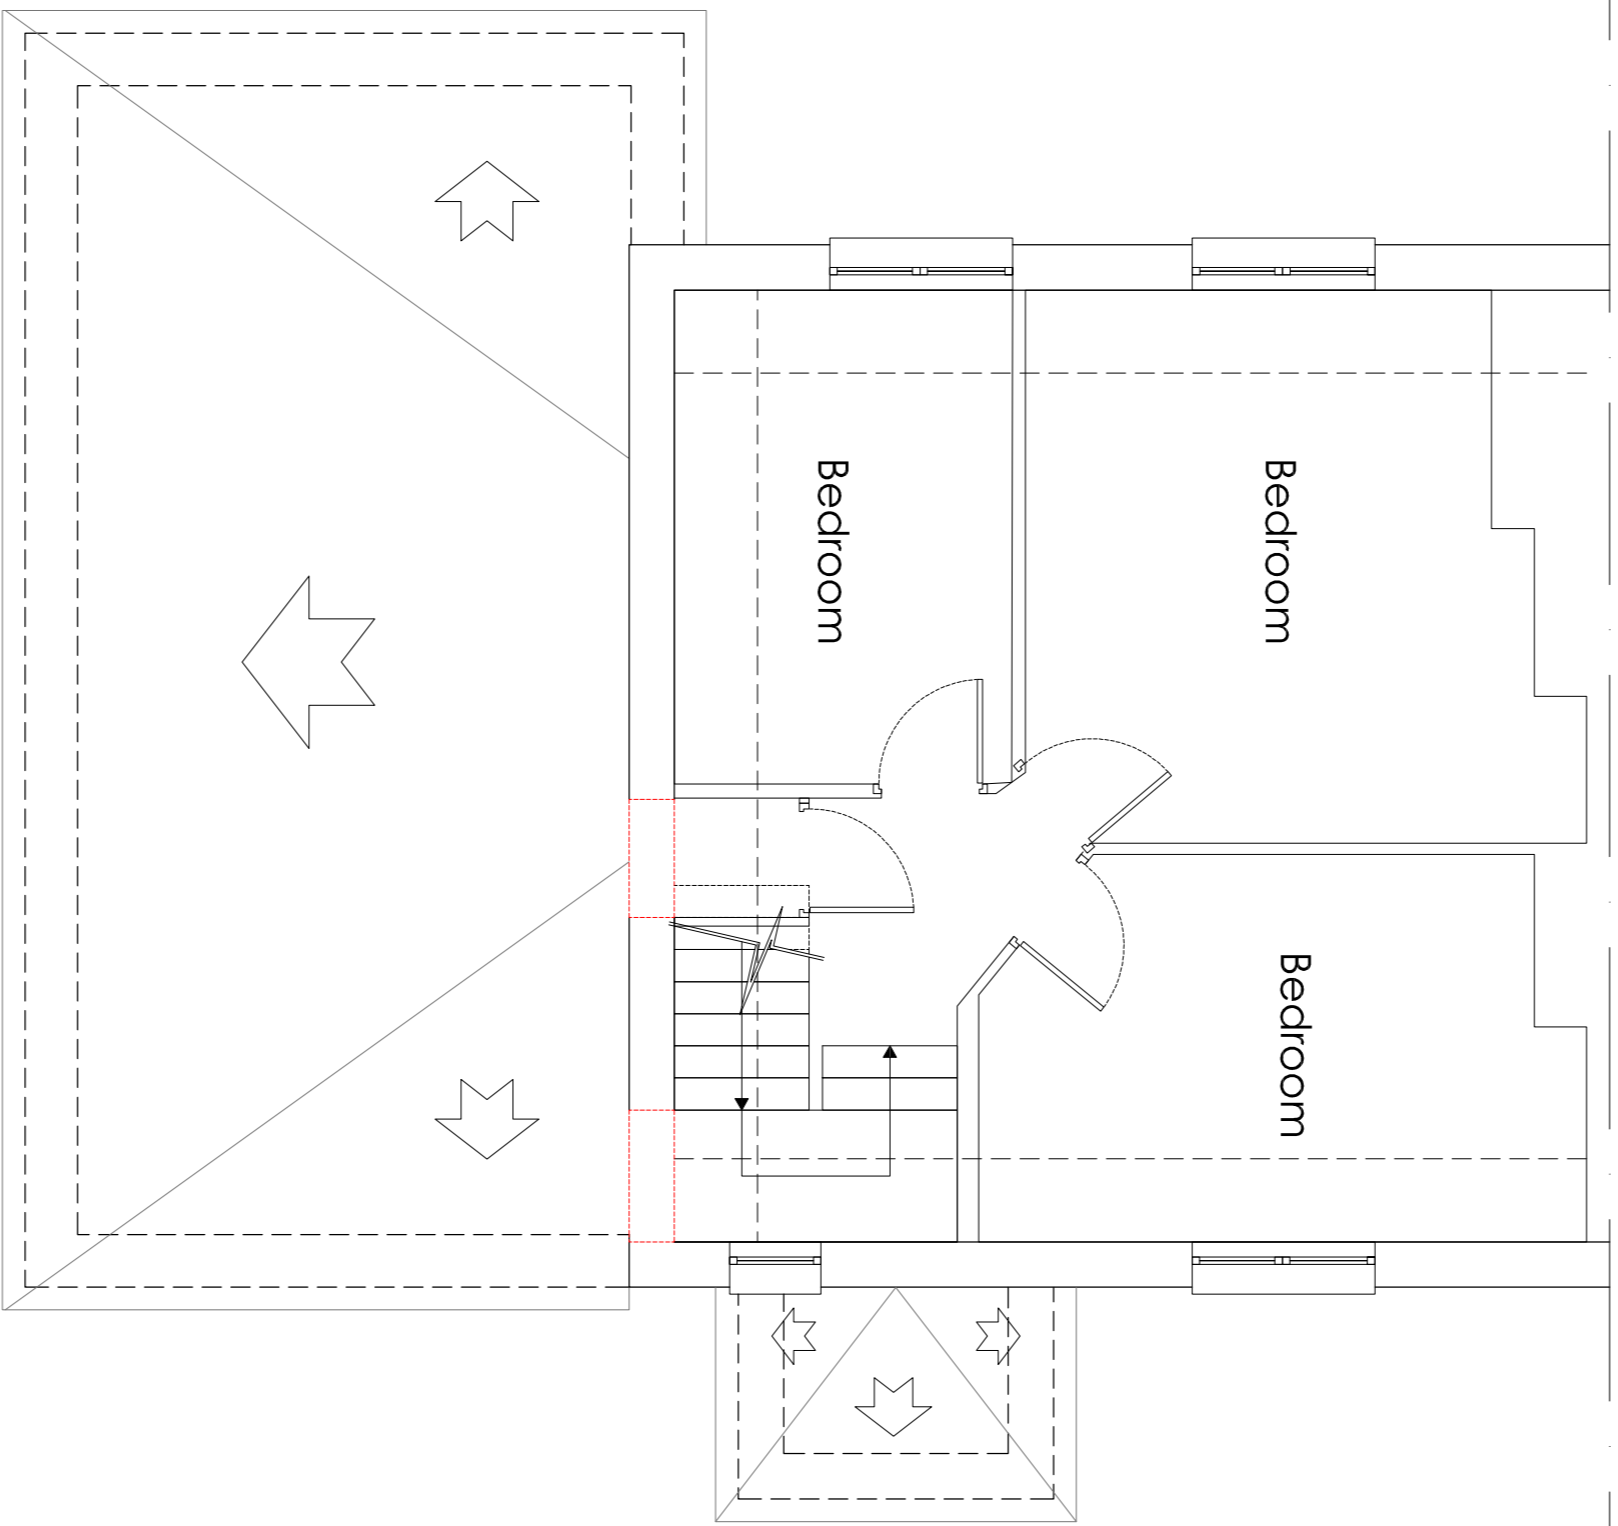

Existing First Floor Plan
Scale - 1:50

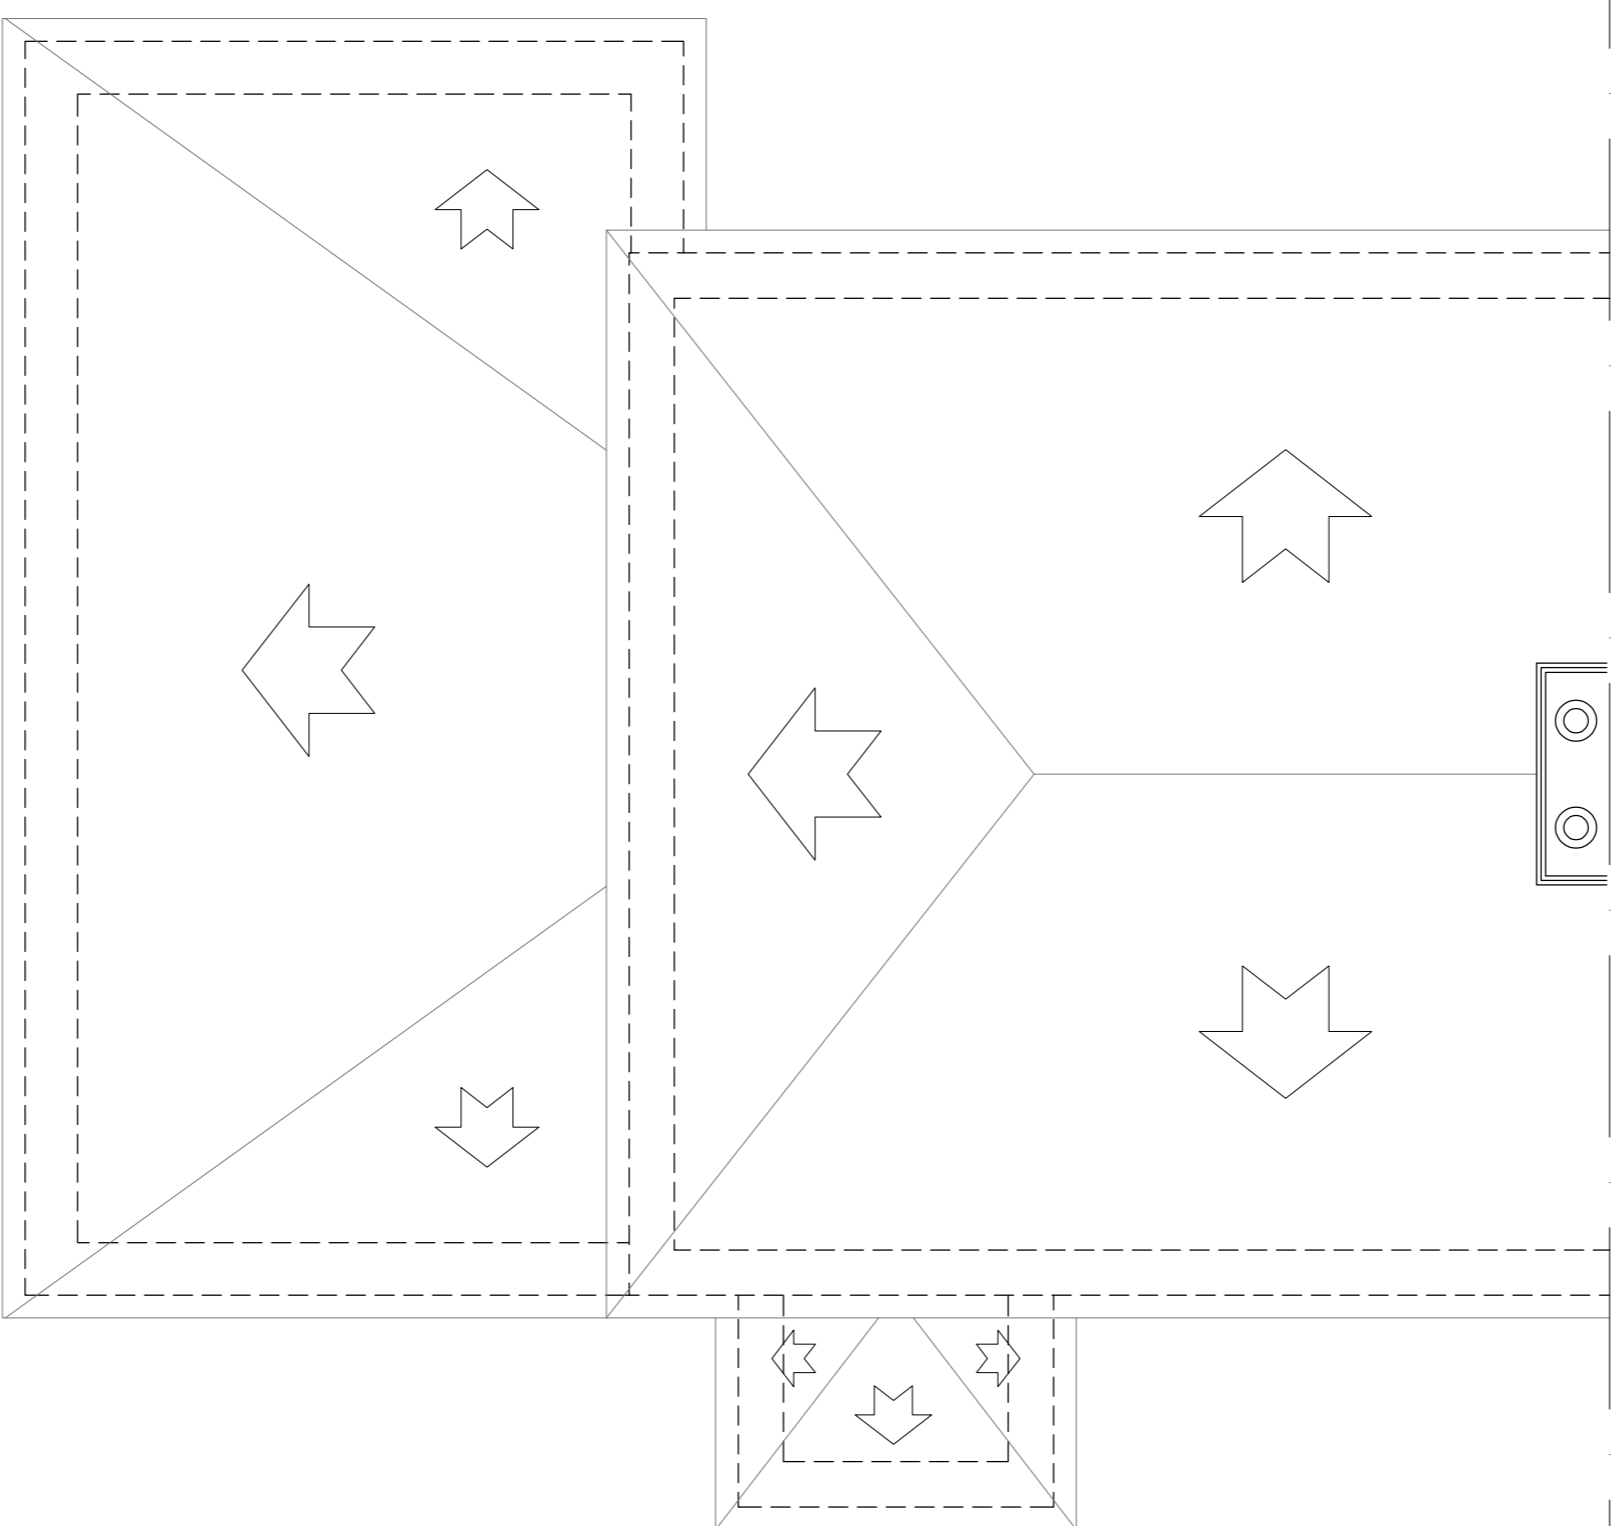

Existing Roof Plan
Scale - 1:50

Davies Torres Design Ltd			
Consultant Structural & Civil/Concrete Engineers			
Email: info@davies-torres.co.uk			
Phone: 01453 53344			
Project Name: Howesbury Upton			
Client: Mr & Mrs Crossfield			
Job Number: 231105	Drawing Title: Existing Layout	Rev: -	
Drawing Number: PL001	Drawing Size: A1	Drawing Status: Planning	Date: Jan 2023
Drawing Scale: 1:50			

