



**Proposed Attic Plan**

Scale - 1:50

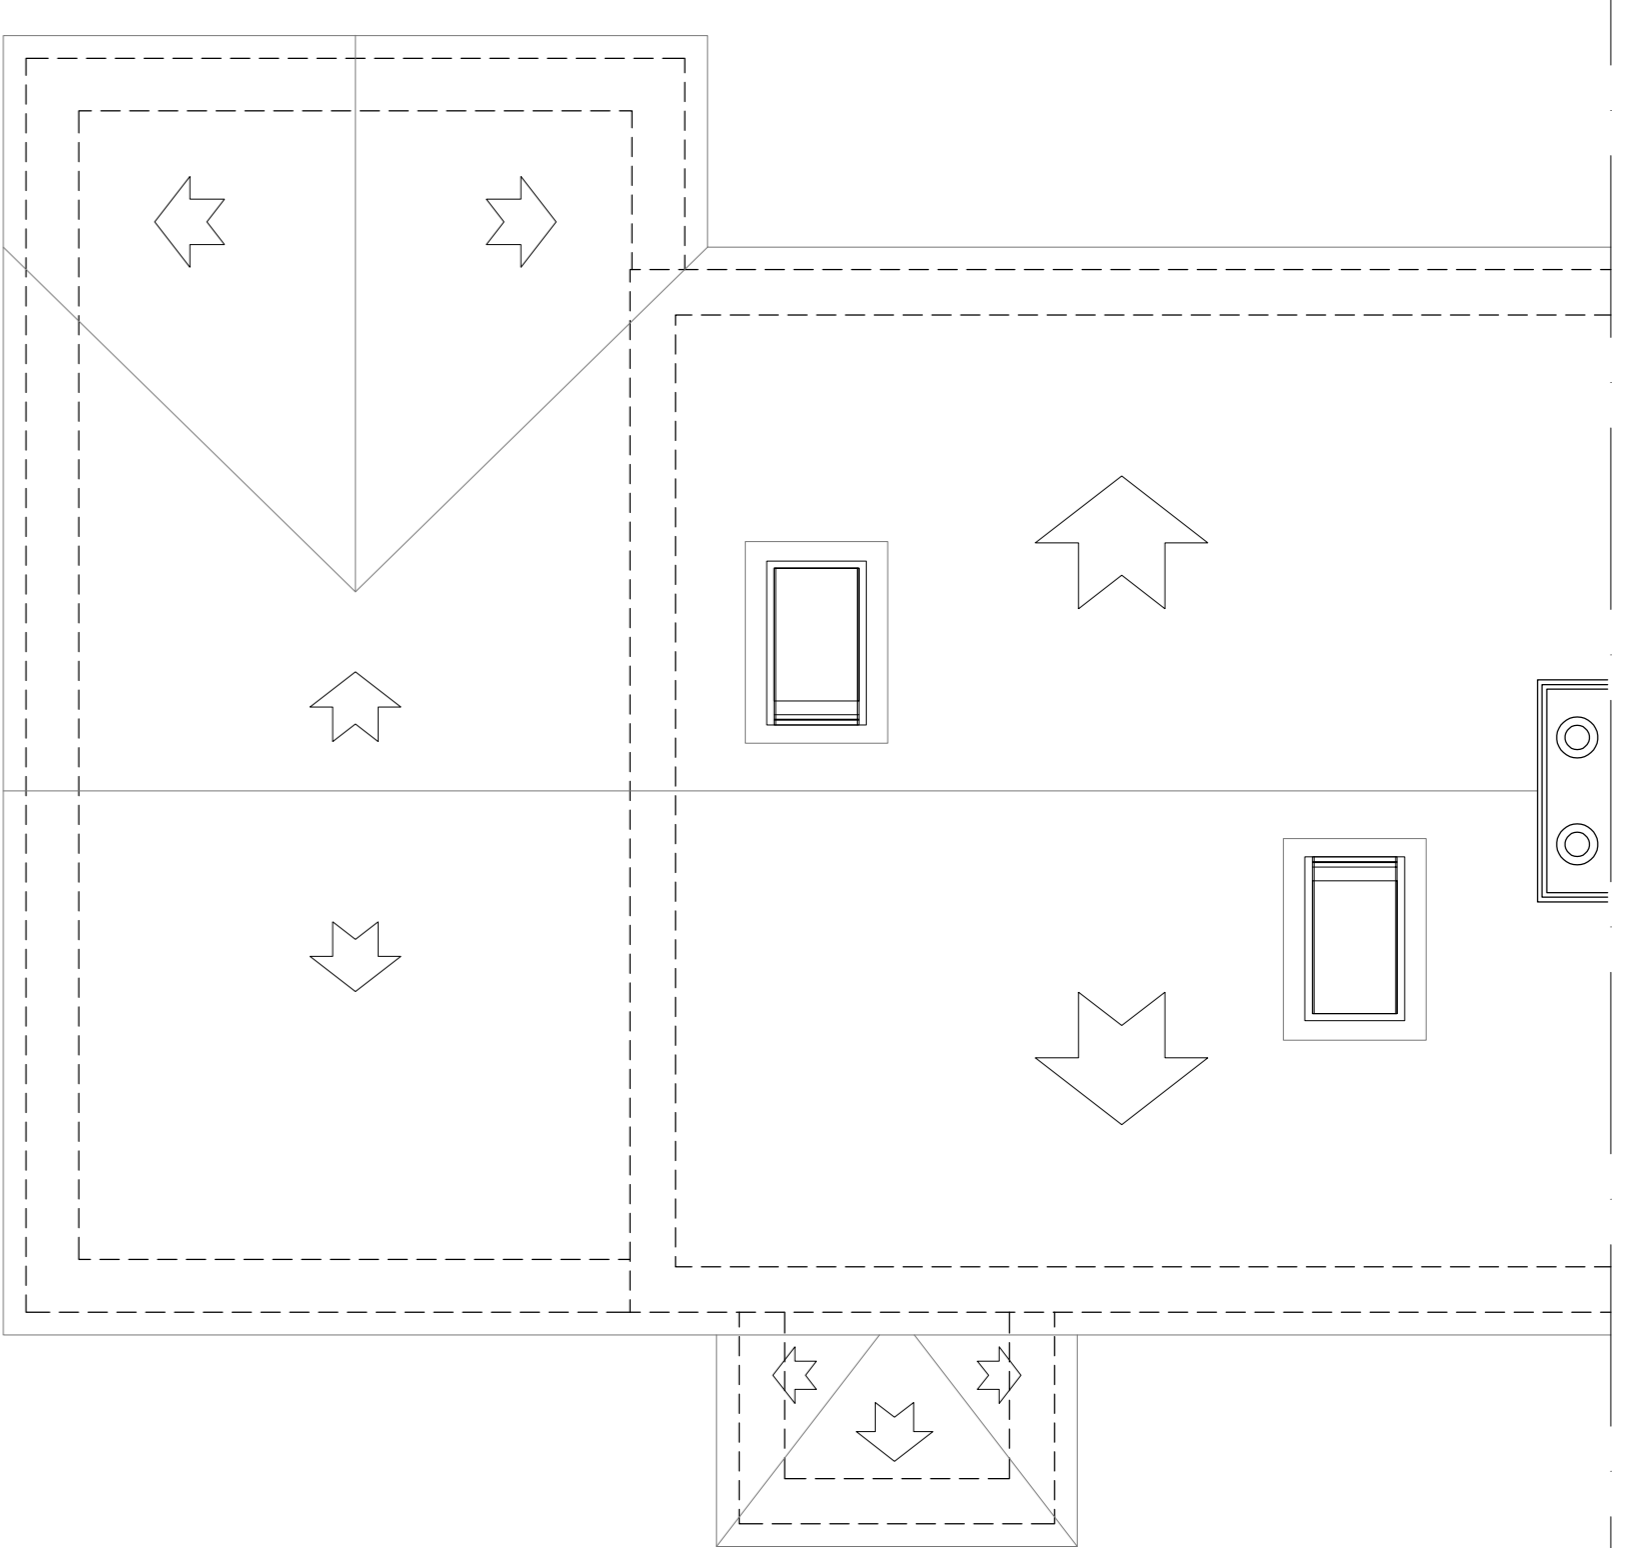


**Proposed Roof Plan**

Scale - 1:50

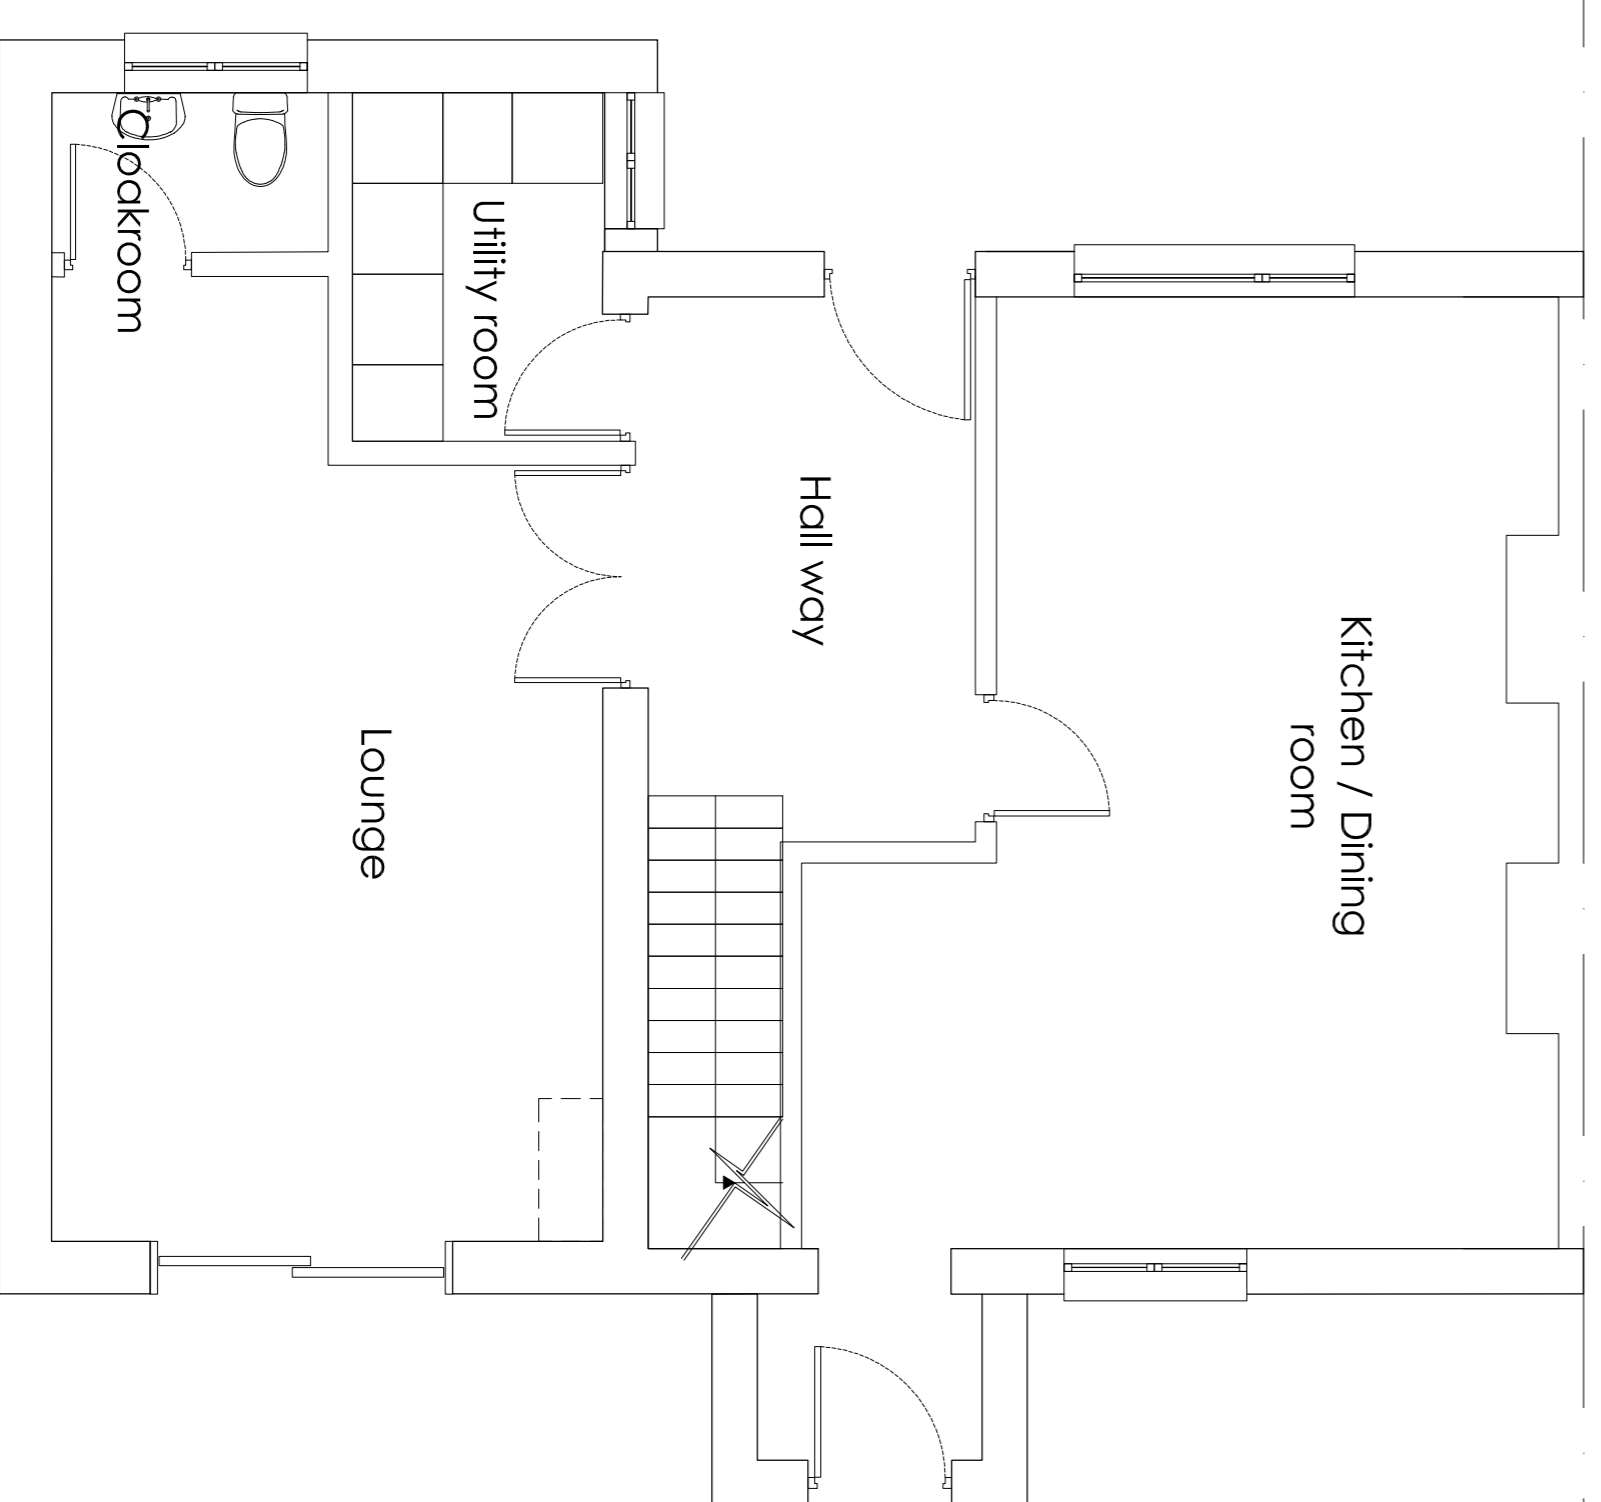

**Proposed Ground Floor Plan**

Scale - 1:50

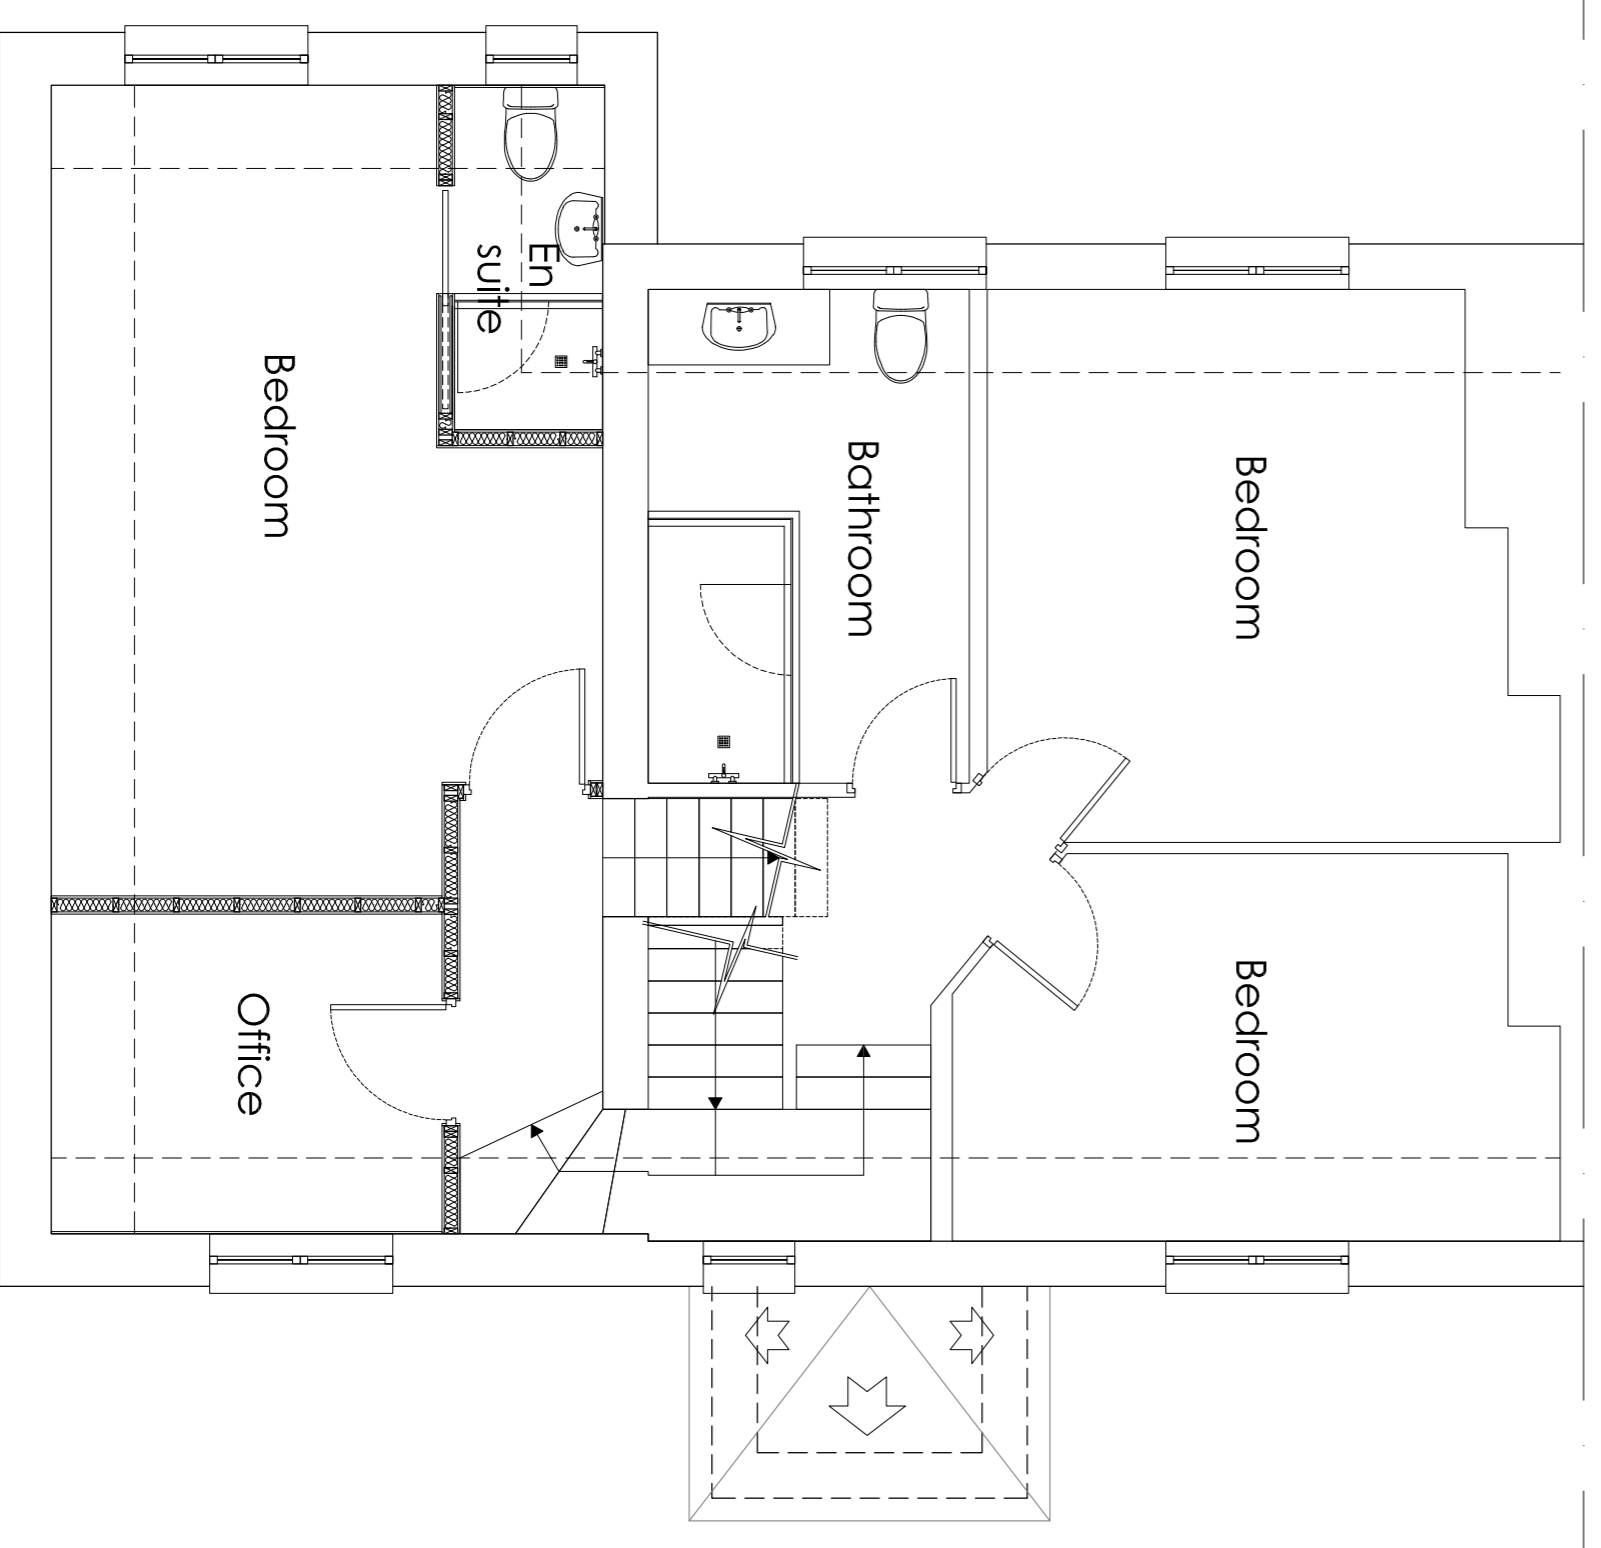

**Proposed First Floor Plan**

Scale - 1:50

Rev C	Final utility door change	30/01/24
Rev B	Change of interior layouts	27/01/24
Rev A	Redesign of the roof and added new details to drawing	25/01/24

**Davies Torres Design Ltd**

Consultant Structural & Construction Engineer

First Floor: 23/11/2023  
 Project Name: 2 Bedcottfield  
 Project Address: Howesbury Upton

Client: M & W Crossfield

Job Number: 231105

Drawing Title: Proposed Layout

Drawing Number: PL101

Drawing Scale: 1:50

Drawing Size: A1

Drawing Status: Planning

Date: Jan 2023

