
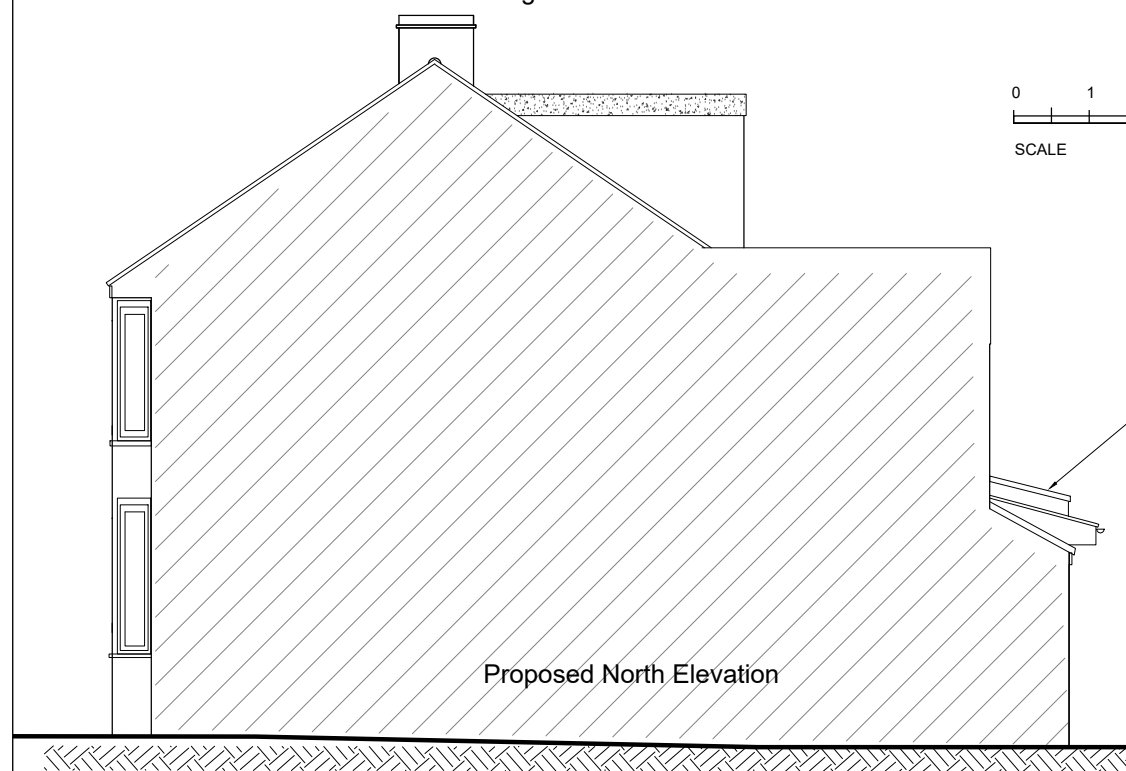


Existing North Elevation


Existing South Elevation

Existing West Elevation


Existing East Elevation
(remains unaltered)

 

Proposed North Elevation

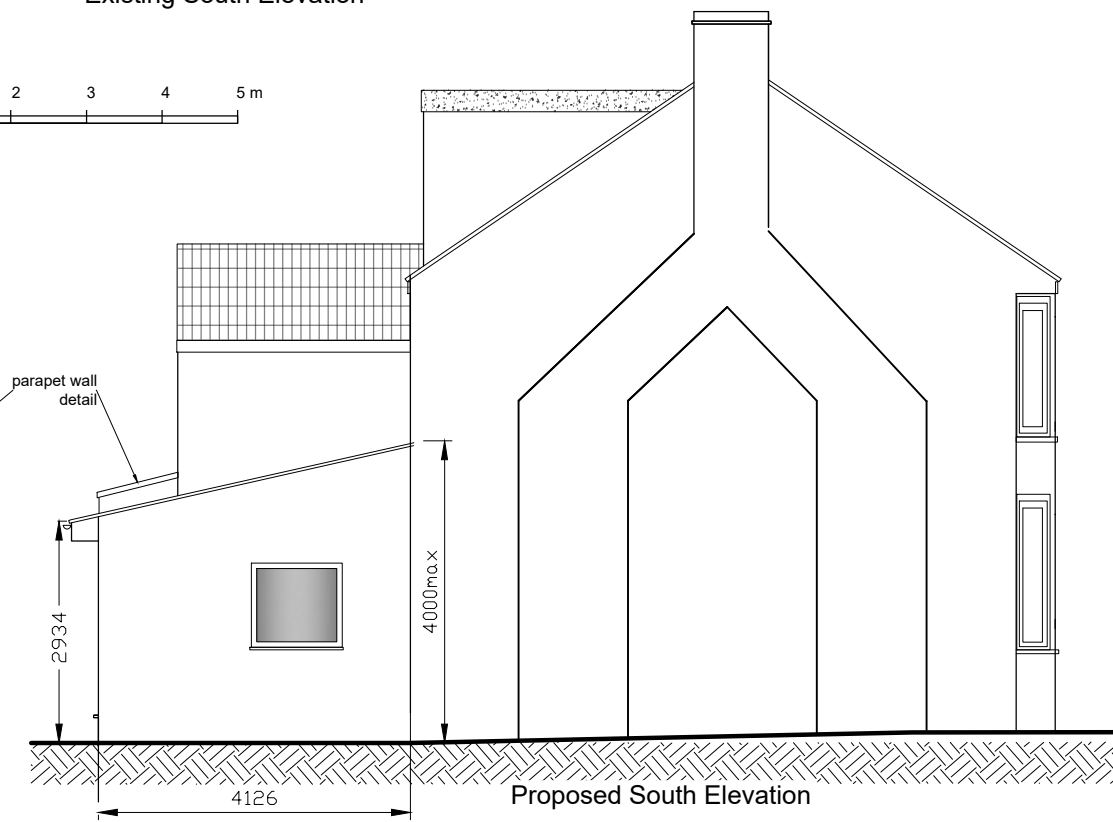

Proposed South Elevation

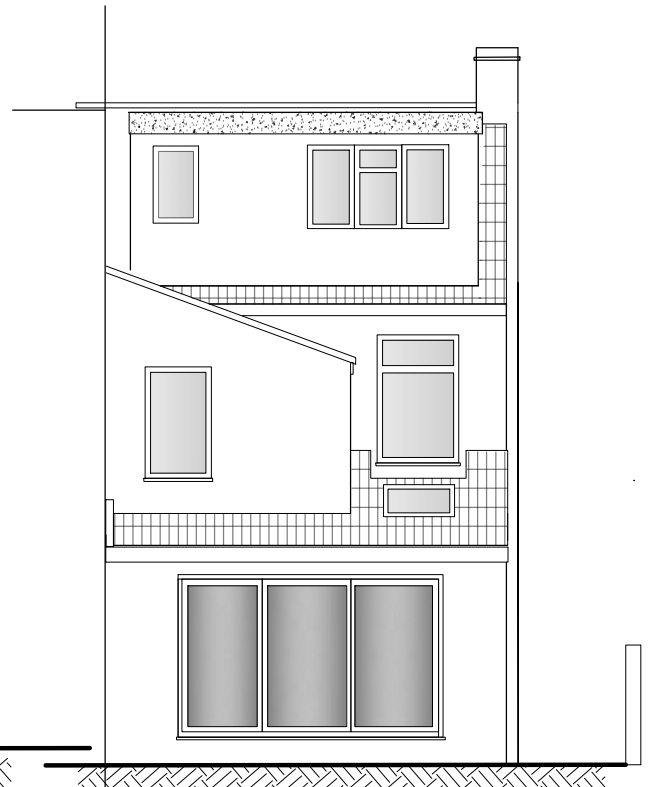

Proposed West Elevation



t :0117 2591059
m:0789 0179546
e :julian@jfl-planning.com

Location: No.61 North Street
Downend Bristol BS16 5SF

Issue: Planning Date: 31.01.2024

Drawn by: JL Scale:1: 100@A3

Dwg No: 003 Existing & Proposed

Revisions: Elevations

www.jfl-planning.com