



Please refer to Cheltenham Tree Services  
Visual Tree Assessment (2022) for full site Tree Survey




PART PLAN ON WALL AND  
SURROUNDING AREA  
(1:500)

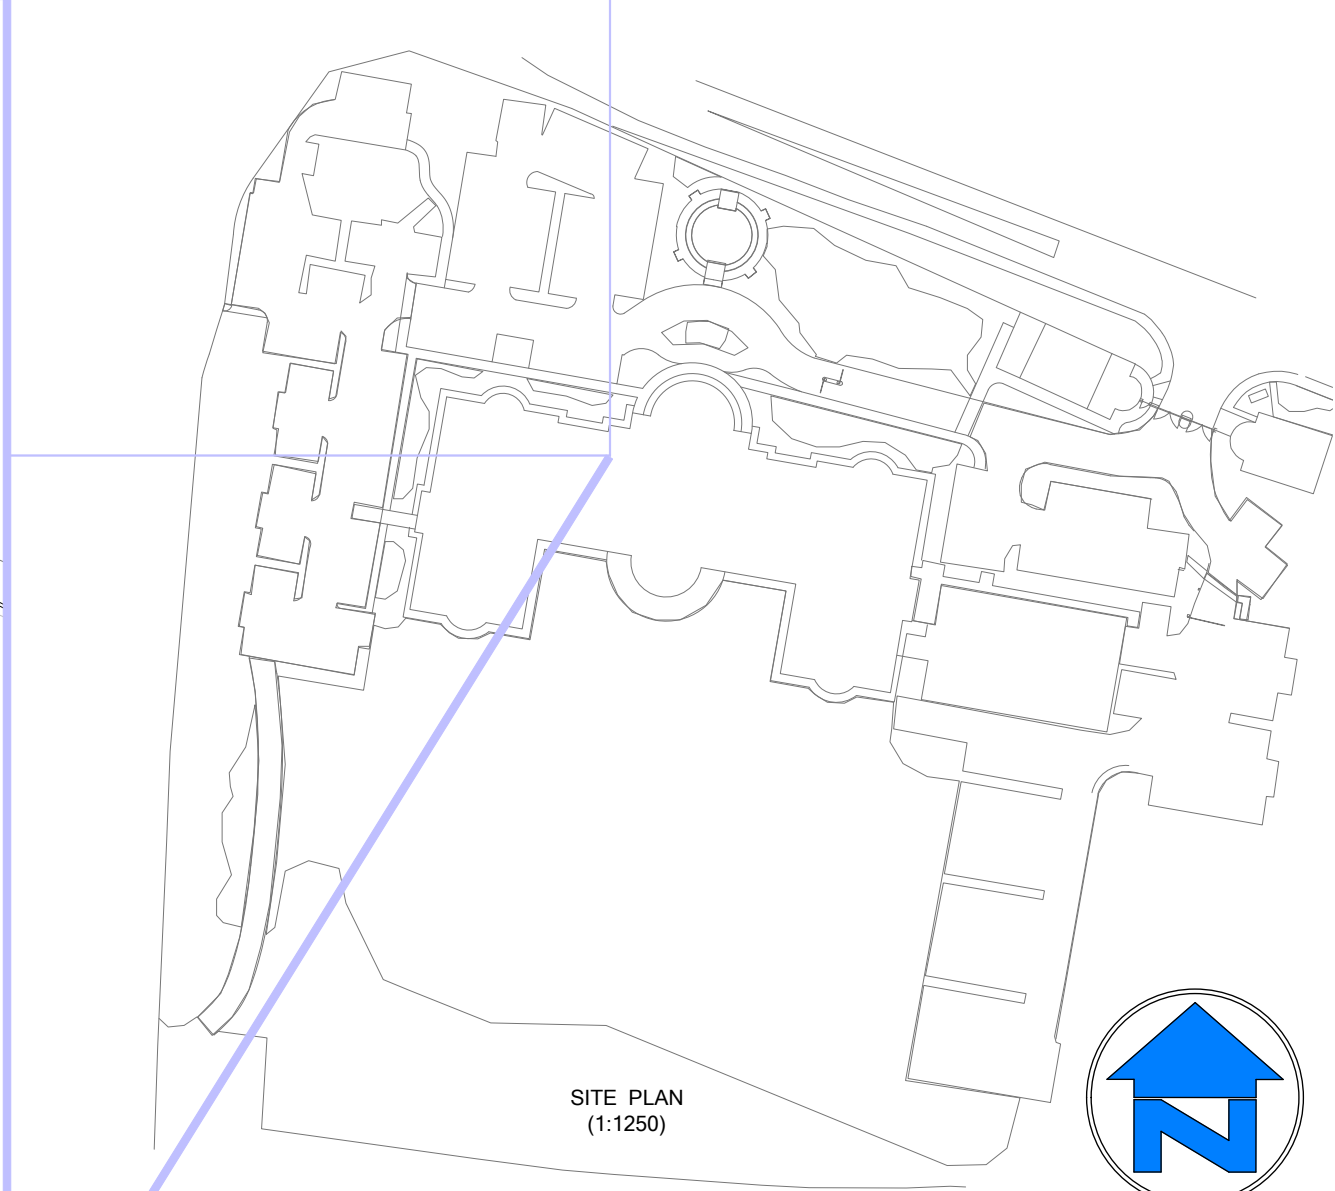


SITE PLAN  
(1:1250)

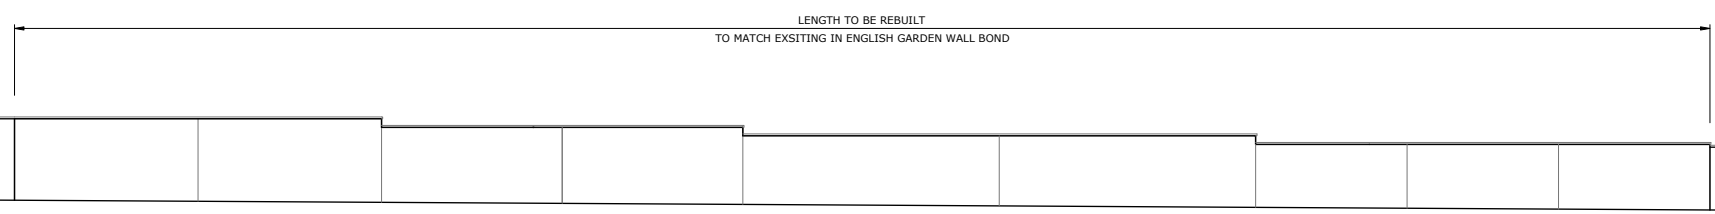

ELEVATION ON WALL  
(from road)  
(1:200)

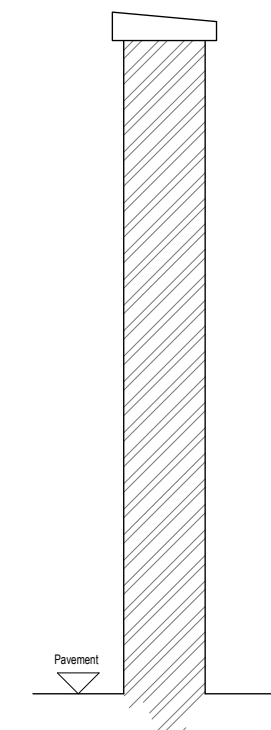

SECTION THROUGH  
EXISTING WALL  
(1:10)

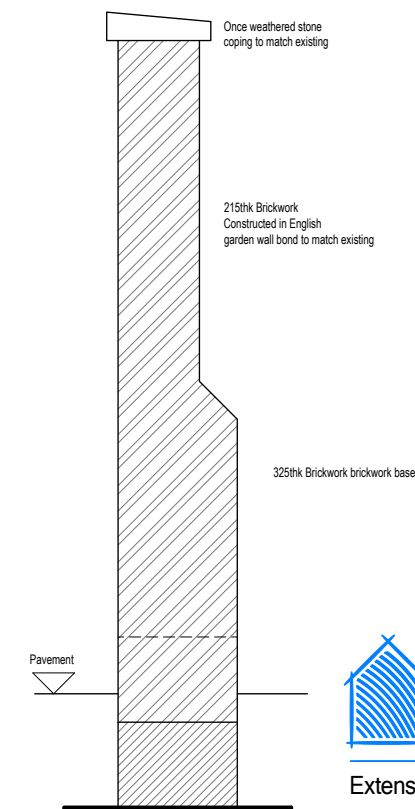

SECTION THROUGH  
PROPOSED/REPAIRED WALL  
(1:10)

450 square brickwork gate  
pillars with concrete caps



Extension Design & Planning Applications

address UCAS  
New Barn Lane, Cheltenham GL52 3LZ

drawing Proposed Wall Works

scale As Noted @ A3 date JAN 2024 dwg code CD-258-01