



EXISTING SITE PLAN

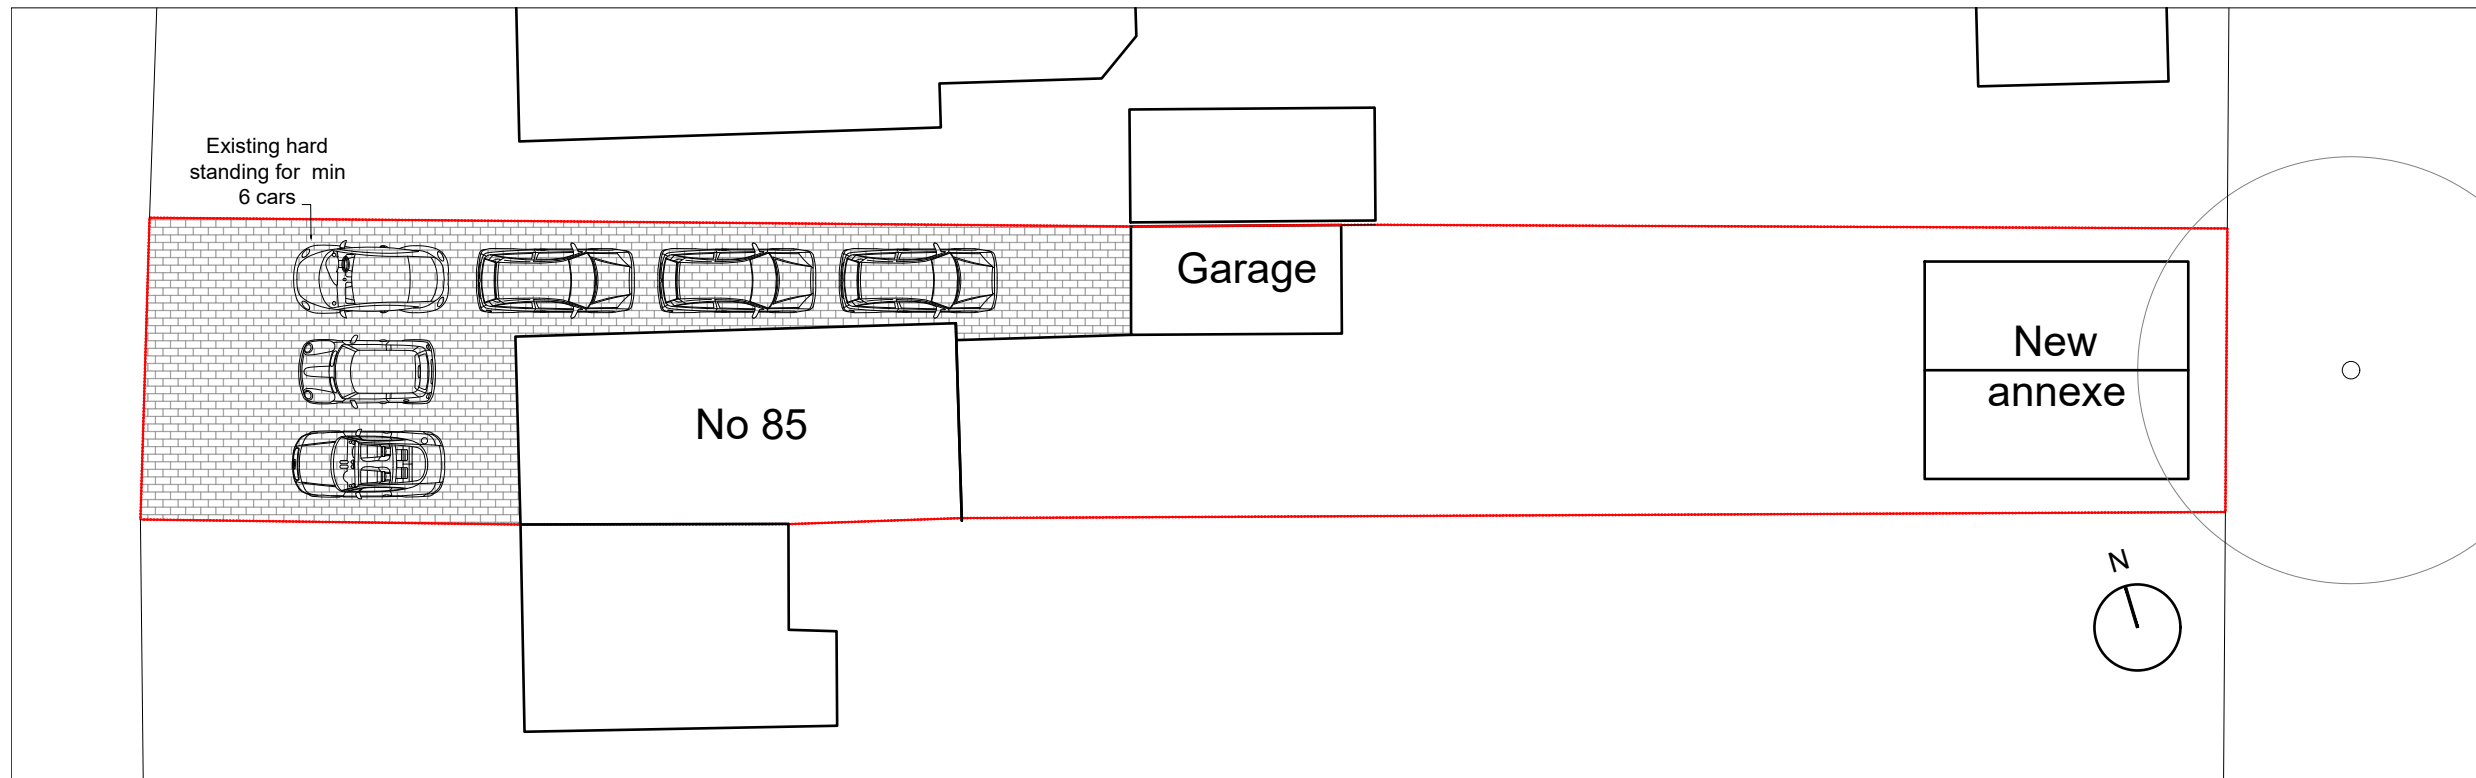

PROPOSED SITE PLAN

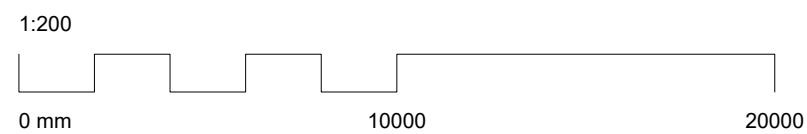

NOTES:

IF IN DOUBT ASK.
 Dimensions to be verified on site.
 This drawing is the property of Nicola Page Architects.
 Copyright is reserved by them and the drawing is issued on the condition that it is not copied, reproduced, retained or disclosed to any unauthorised person, either wholly or in part without the consent in writing of Nicola Page Architects.

REVISIONS:

REV	BY:	DATE:	DETAILS:
A	NCP	DATE:	Revisions requested by client
B	NCP	22 01 24	Revisions requested by client
C	NCP	31 01 24	Revisions for planning
D	NCP	05 02 24	Revisions for planning

Nicola Page Architects

20 Villiers Street, Hertford, Herts SG13 7BW
 tel:07963260715 e:nicolapage.architect@ntlworld.com

STATUS:

PLANNING

PROJECT:

85 DENHAM WAY, MAPLE CROSS
 NEW GARDEN ROOM

DRAWING TITLE:

EXISTING AND PROPOSED SITE
 PLANS

SCALE:

1:200@A3

DATE:

09 10 2023

BY:

NP

ISSUE STATUS:

DESIGN B of Q CONSTRUCTION RECORD

CHECKED BY:

DATE:

DRAWING NO:

2305 -02 D

REVISION: