



**NOTES:**

IF IN DOUBT ASK.  
 Dimensions to be verified on site.  
 This drawing is the property of Nicola Page Architects.  
 Copyright is reserved by them and the drawing is issued on the condition that it is not copied, reproduced, retained or disclosed to any unauthorised person, either wholly or in part without the consent in writing of Nicola Page Architects.

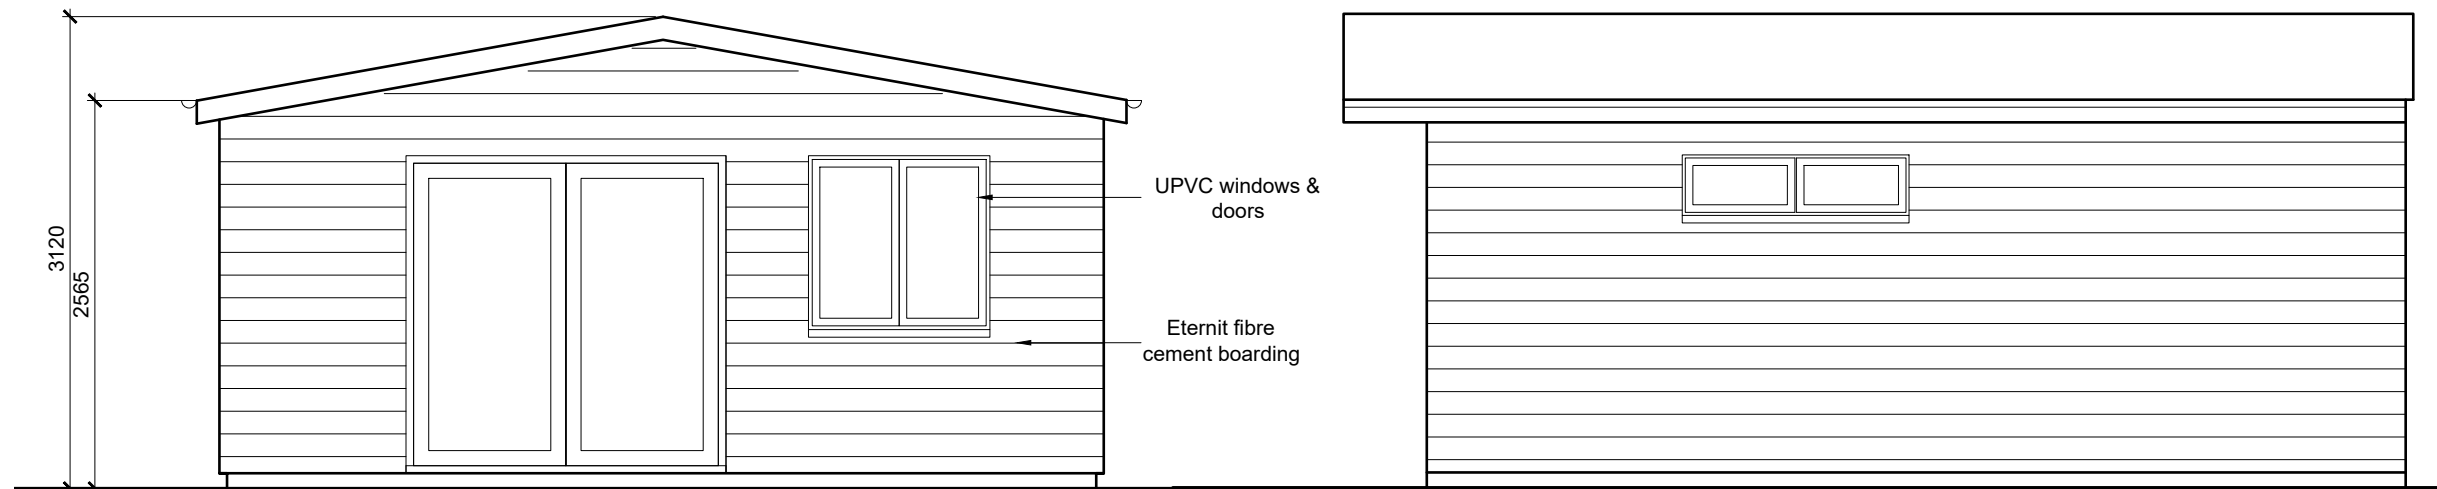

West Elevation

South Elevation

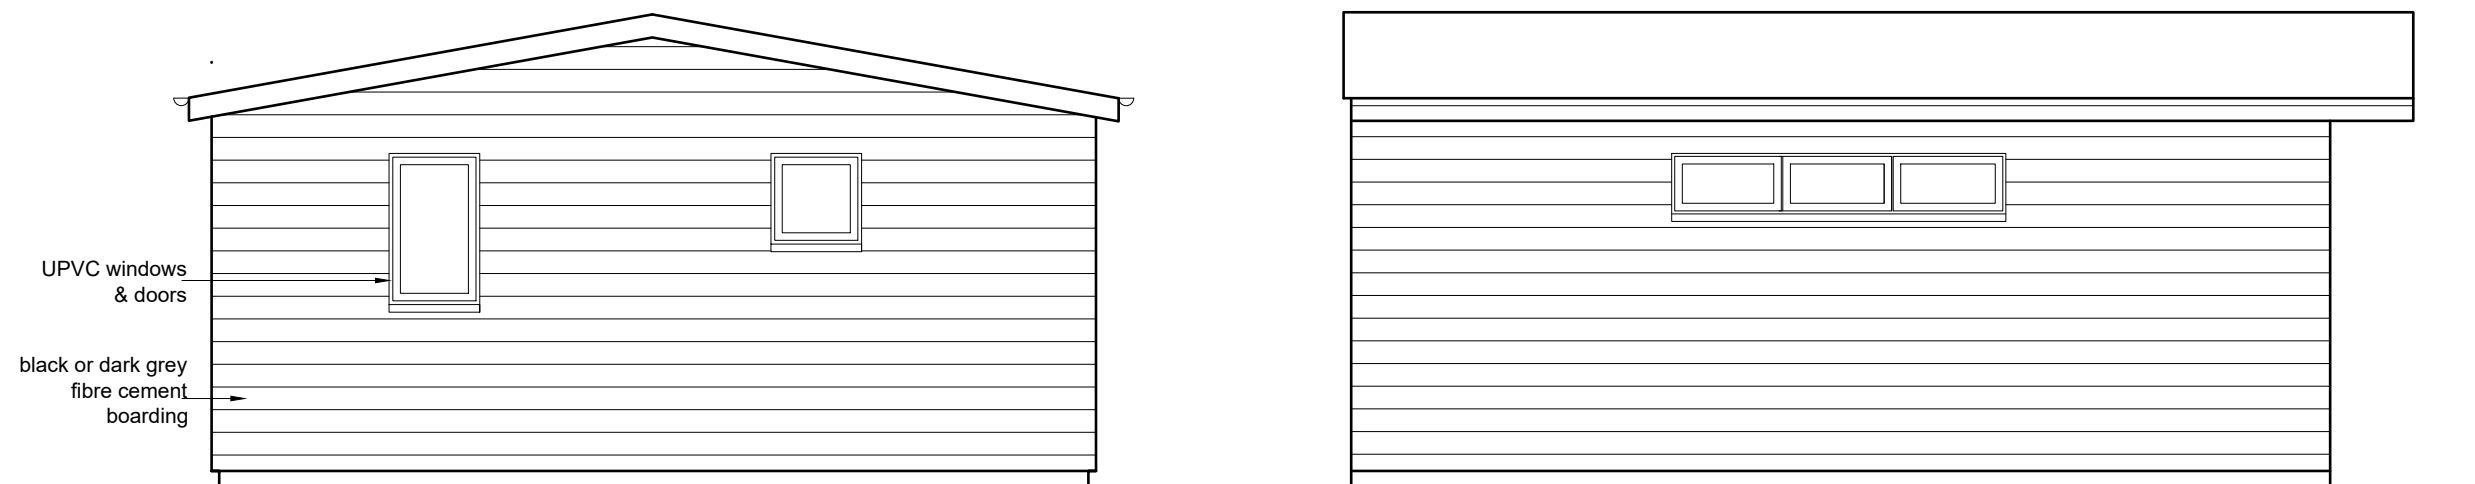

East Elevation

North Elevation

**REVISIONS:**

REV	BY:	DATE:	DETAILS:
A	NCP	DATE:	Revisions requested by client
B	NCP	22 01 24	Revisions requested by client

**Nicola Page Architects**

20 Villiers Street, Hertford, Herts SG13 7BW  
 tel:07963260715 e:nicolapage.architect@ntlworld.com

STATUS:

**PLANNING**

PROJECT:

**85 DENHAM WAY, MAPLE CROSS  
 NEW GARDEN ROOM**

DRAWING TITLE:

**PROPOSED ELEVATIONS**

SCALE: 1:50@A3      DATE: 09 10 2023      BY: NP

ISSUE STATUS:

DESIGN  B of Q  CONSTRUCTION  RECORD

CHECKED BY:      DATE:

DRAWING NO:

**2305 04B**

REVISION:

1:50

