

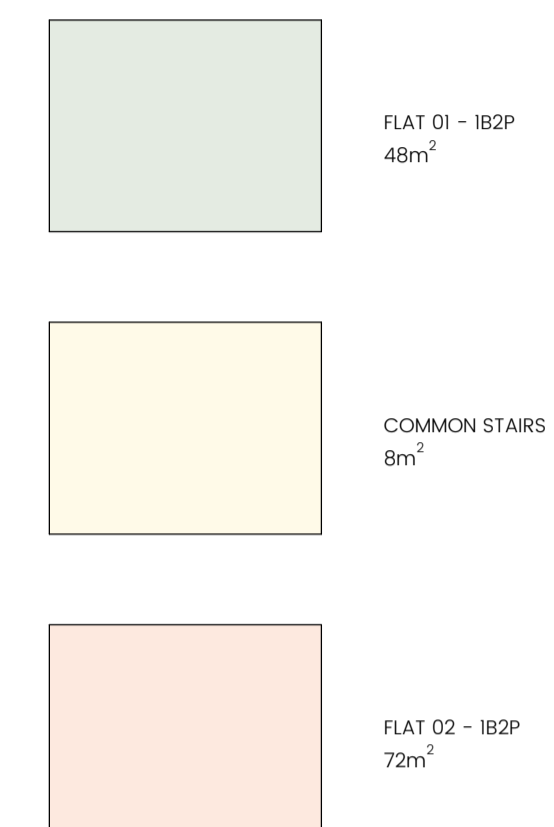


Contractors must verify all dimensions on site before commencing any work or making any shop drawings. No dimensions are to be obtained by scaling from this drawing. All materials specified on the drawing are to be used strictly in accordance with the manufacturers details, recommendations and current codes of practice. COPYRIGHT © This drawing and any design thereon is the copyright of Studio-G Associates LLP and must not be reproduced without their written consent.

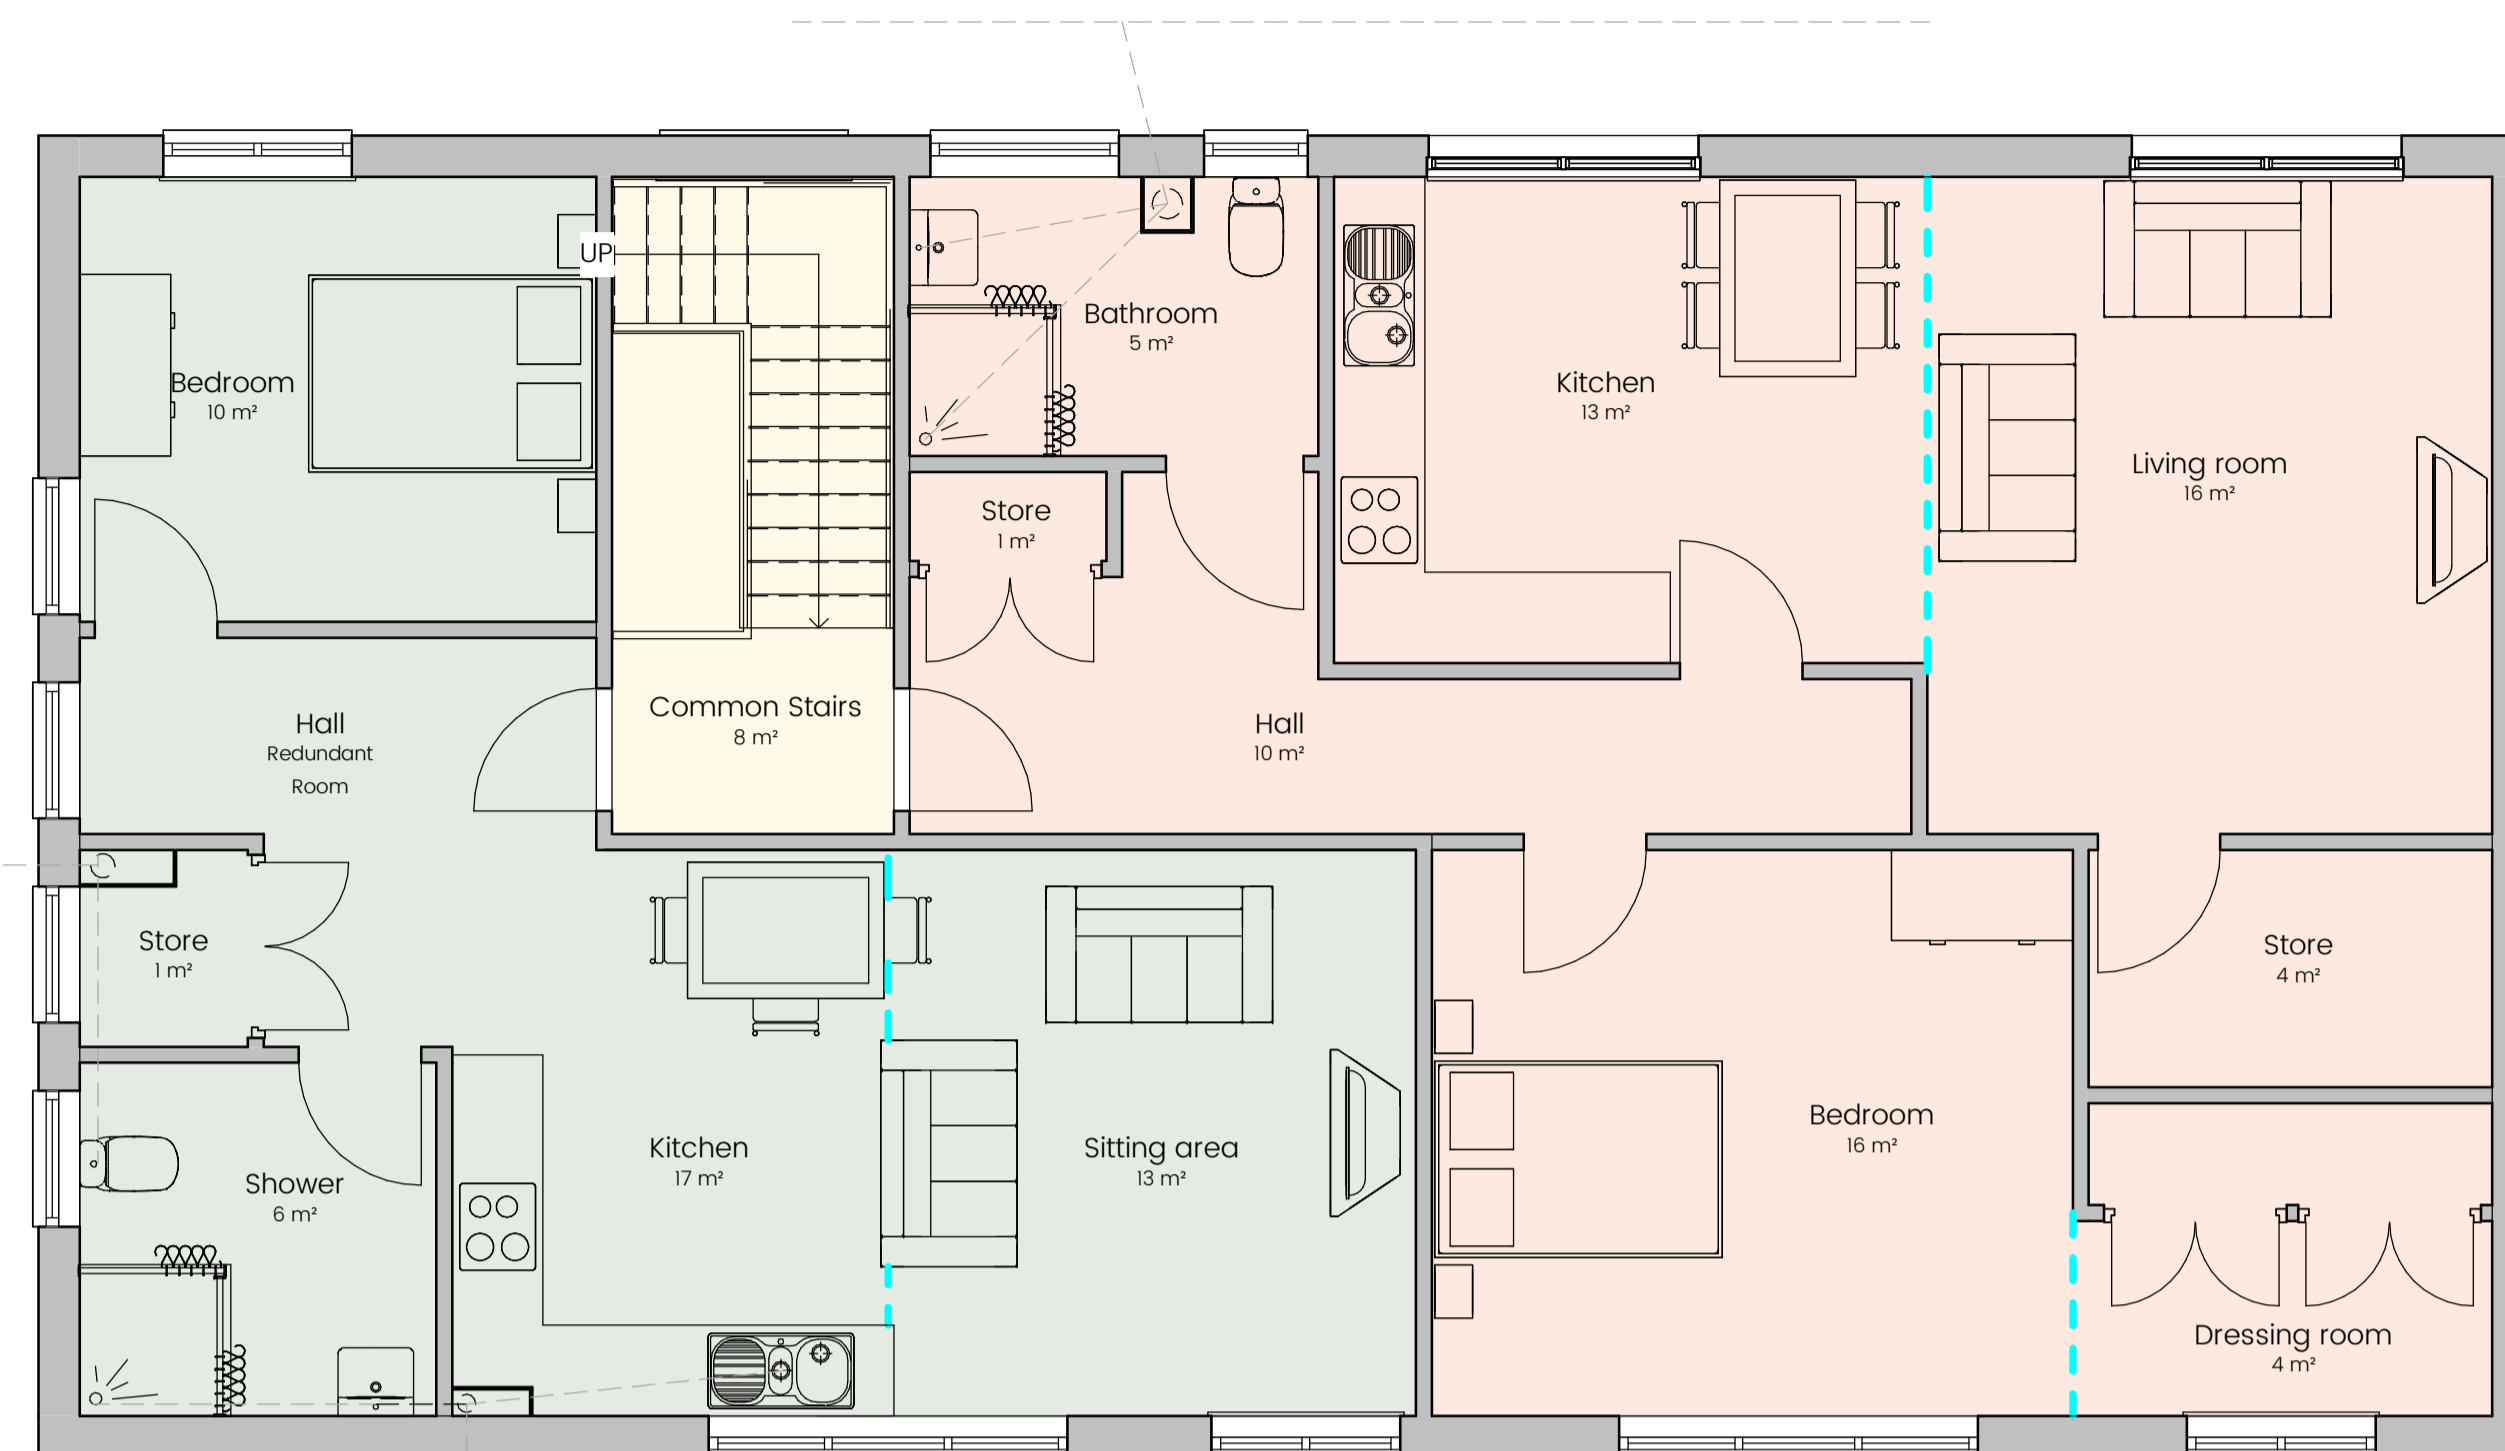

Proposed First Floor Plan

1 : 50

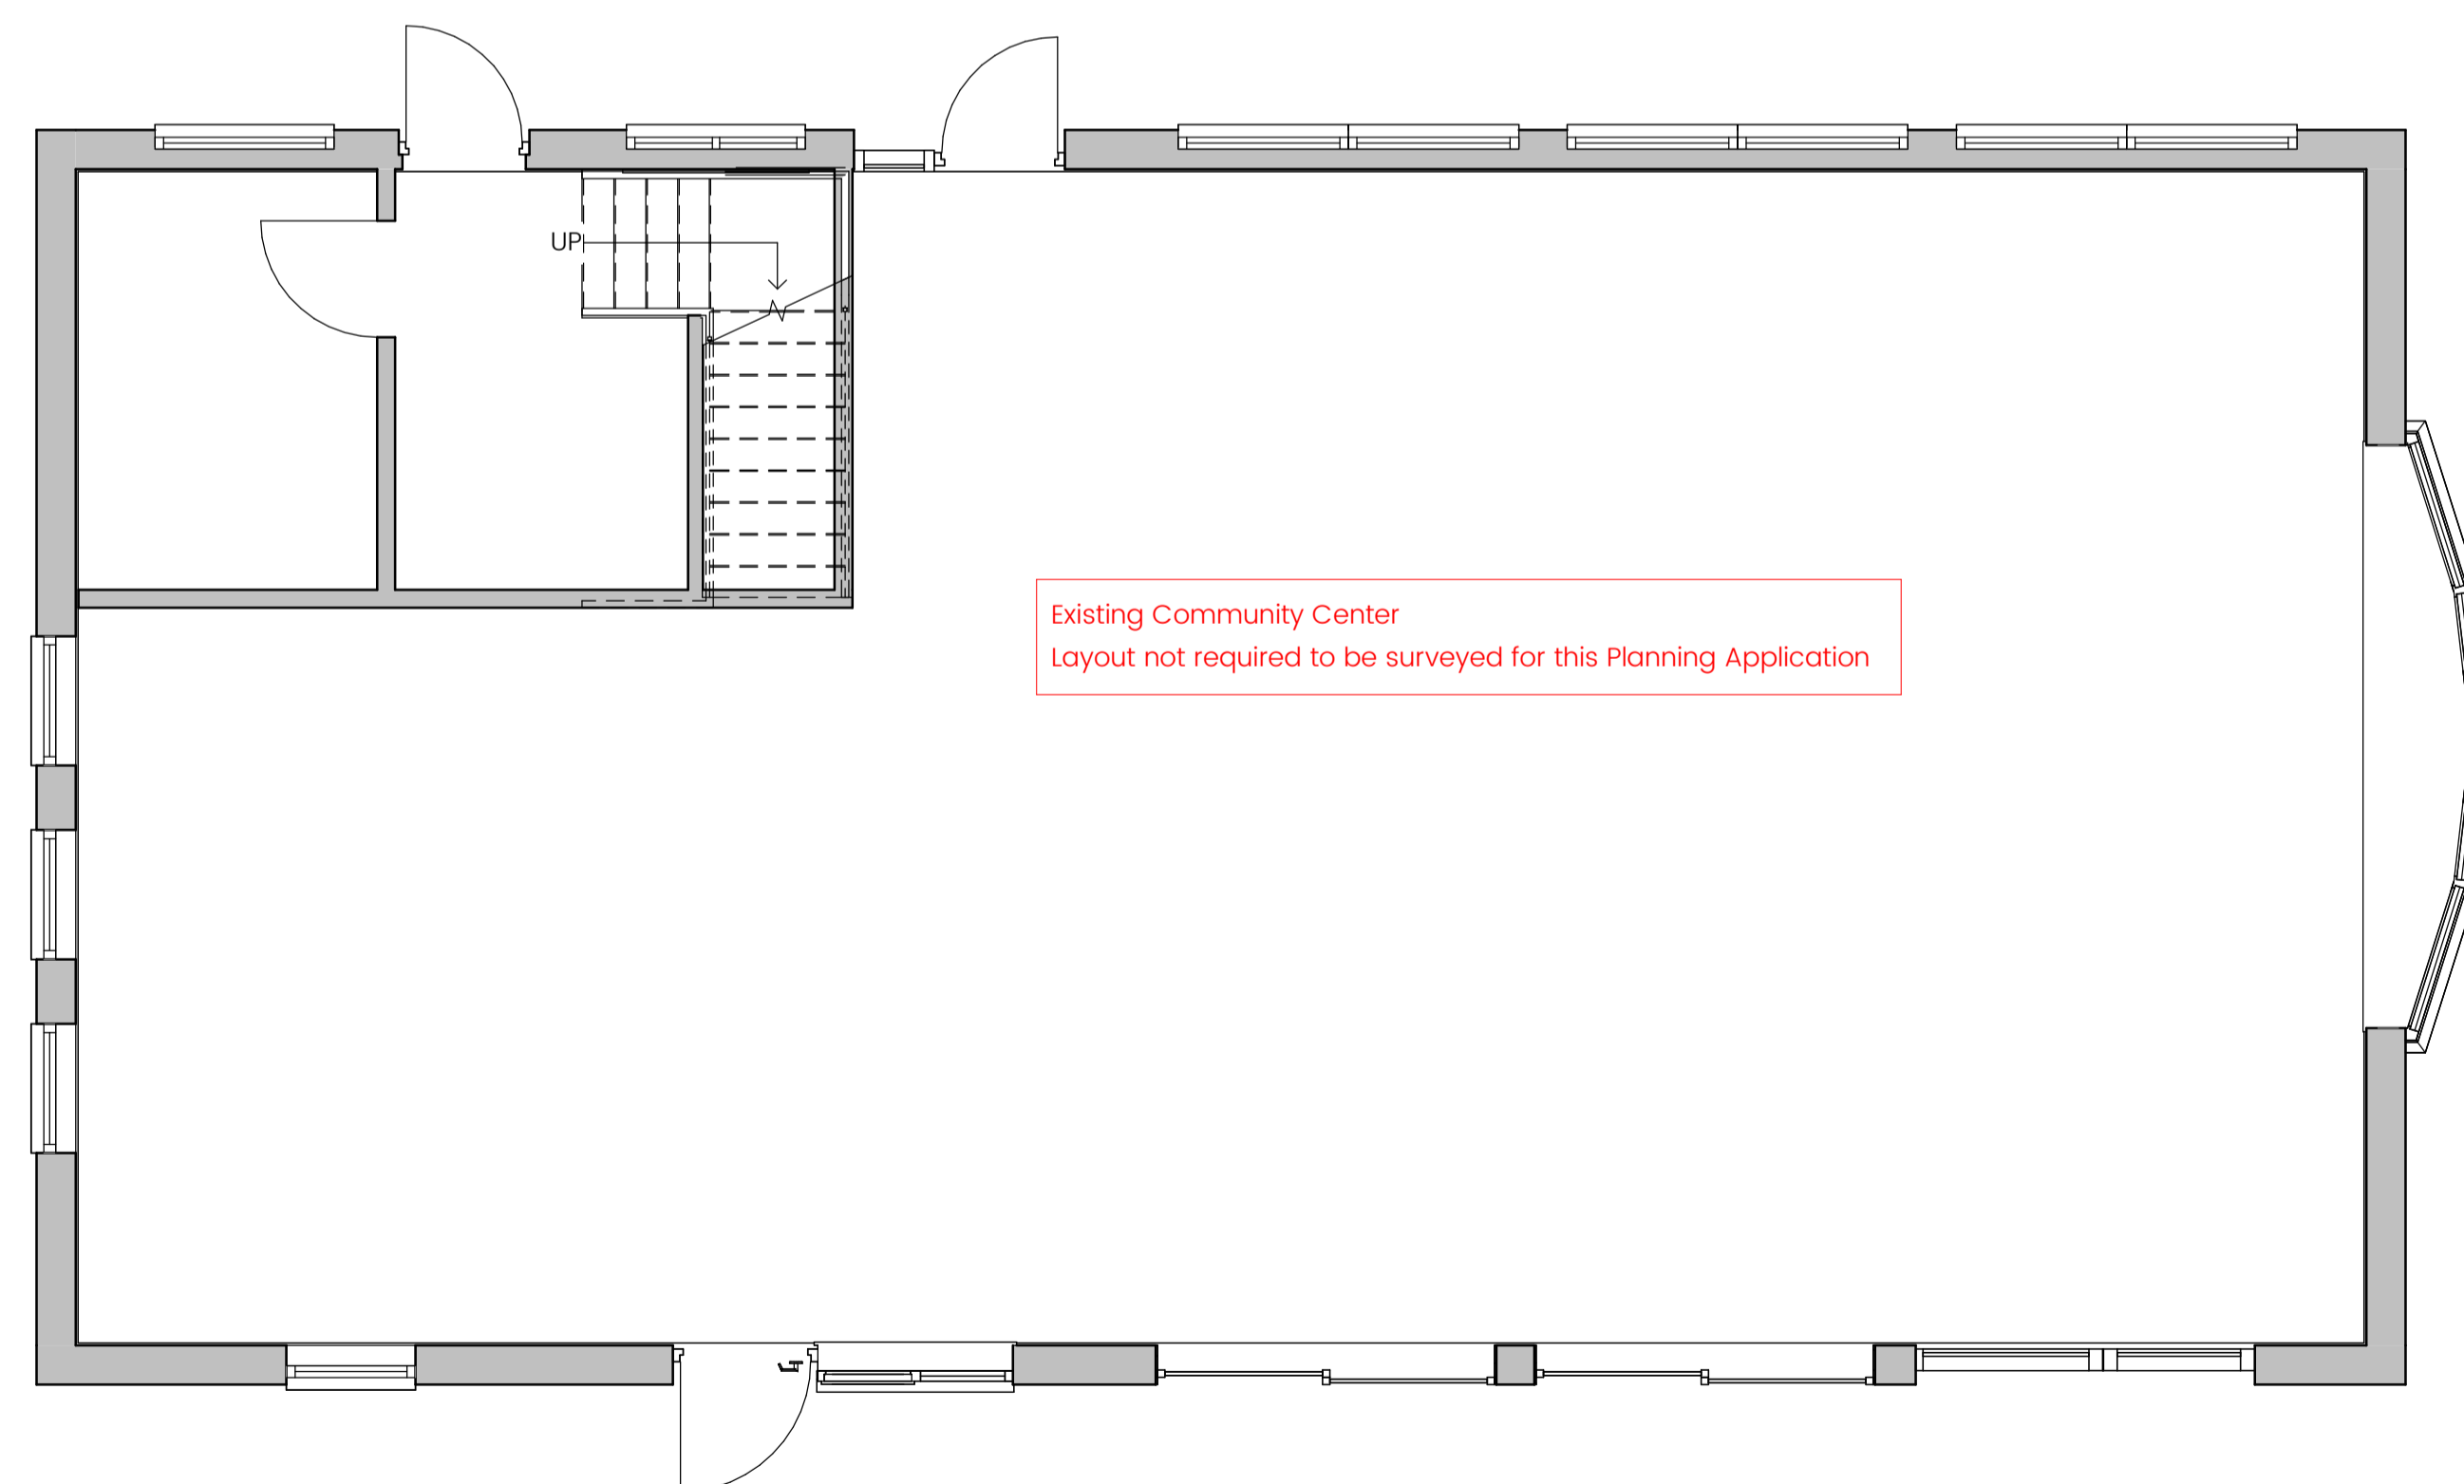

Proposed Ground Floor Plan

1 : 50

PI	26.01.24	First Issue	KW	NB
rev	date	rev notes	drn	chk

SGA Architects
 Studio-G Associates LLP
 Green Way, Collingham, Newark, Nottinghamshire NG23 7DX
 E: studio@sga-llp.co.uk W: www.sga-llp.co.uk
 T: 01636 314170

CLIENT
 Newark & Sherwood District Council

PROJECT
 Flats Conversion
 Kings Court
 Southwell

TITLE
 Proposed Floor Plans

PROJECT	ORIGINATOR	ZONE	LEVEL	TYPE	DISCIPLINE	NUMBER	REV
656	SGA	XX	ZZ	DR	A	0005	PI

SCALE @ A1 1 : 50 DATE Jan 24
 DRAWN KW CHECKED BY NB

