


Contractor must verify all dimensions on site before commencing any work or making any final drawings. The dimensions are to be obtained by existing lines. The drawing, all materials specified on this drawing are to be used strictly in accordance with the manufacturer's details, recommendations and current codes of practice. Copyright © this drawing and any design therein is the copyright of Studio-IP Associates and must not be reproduced without their written consent.

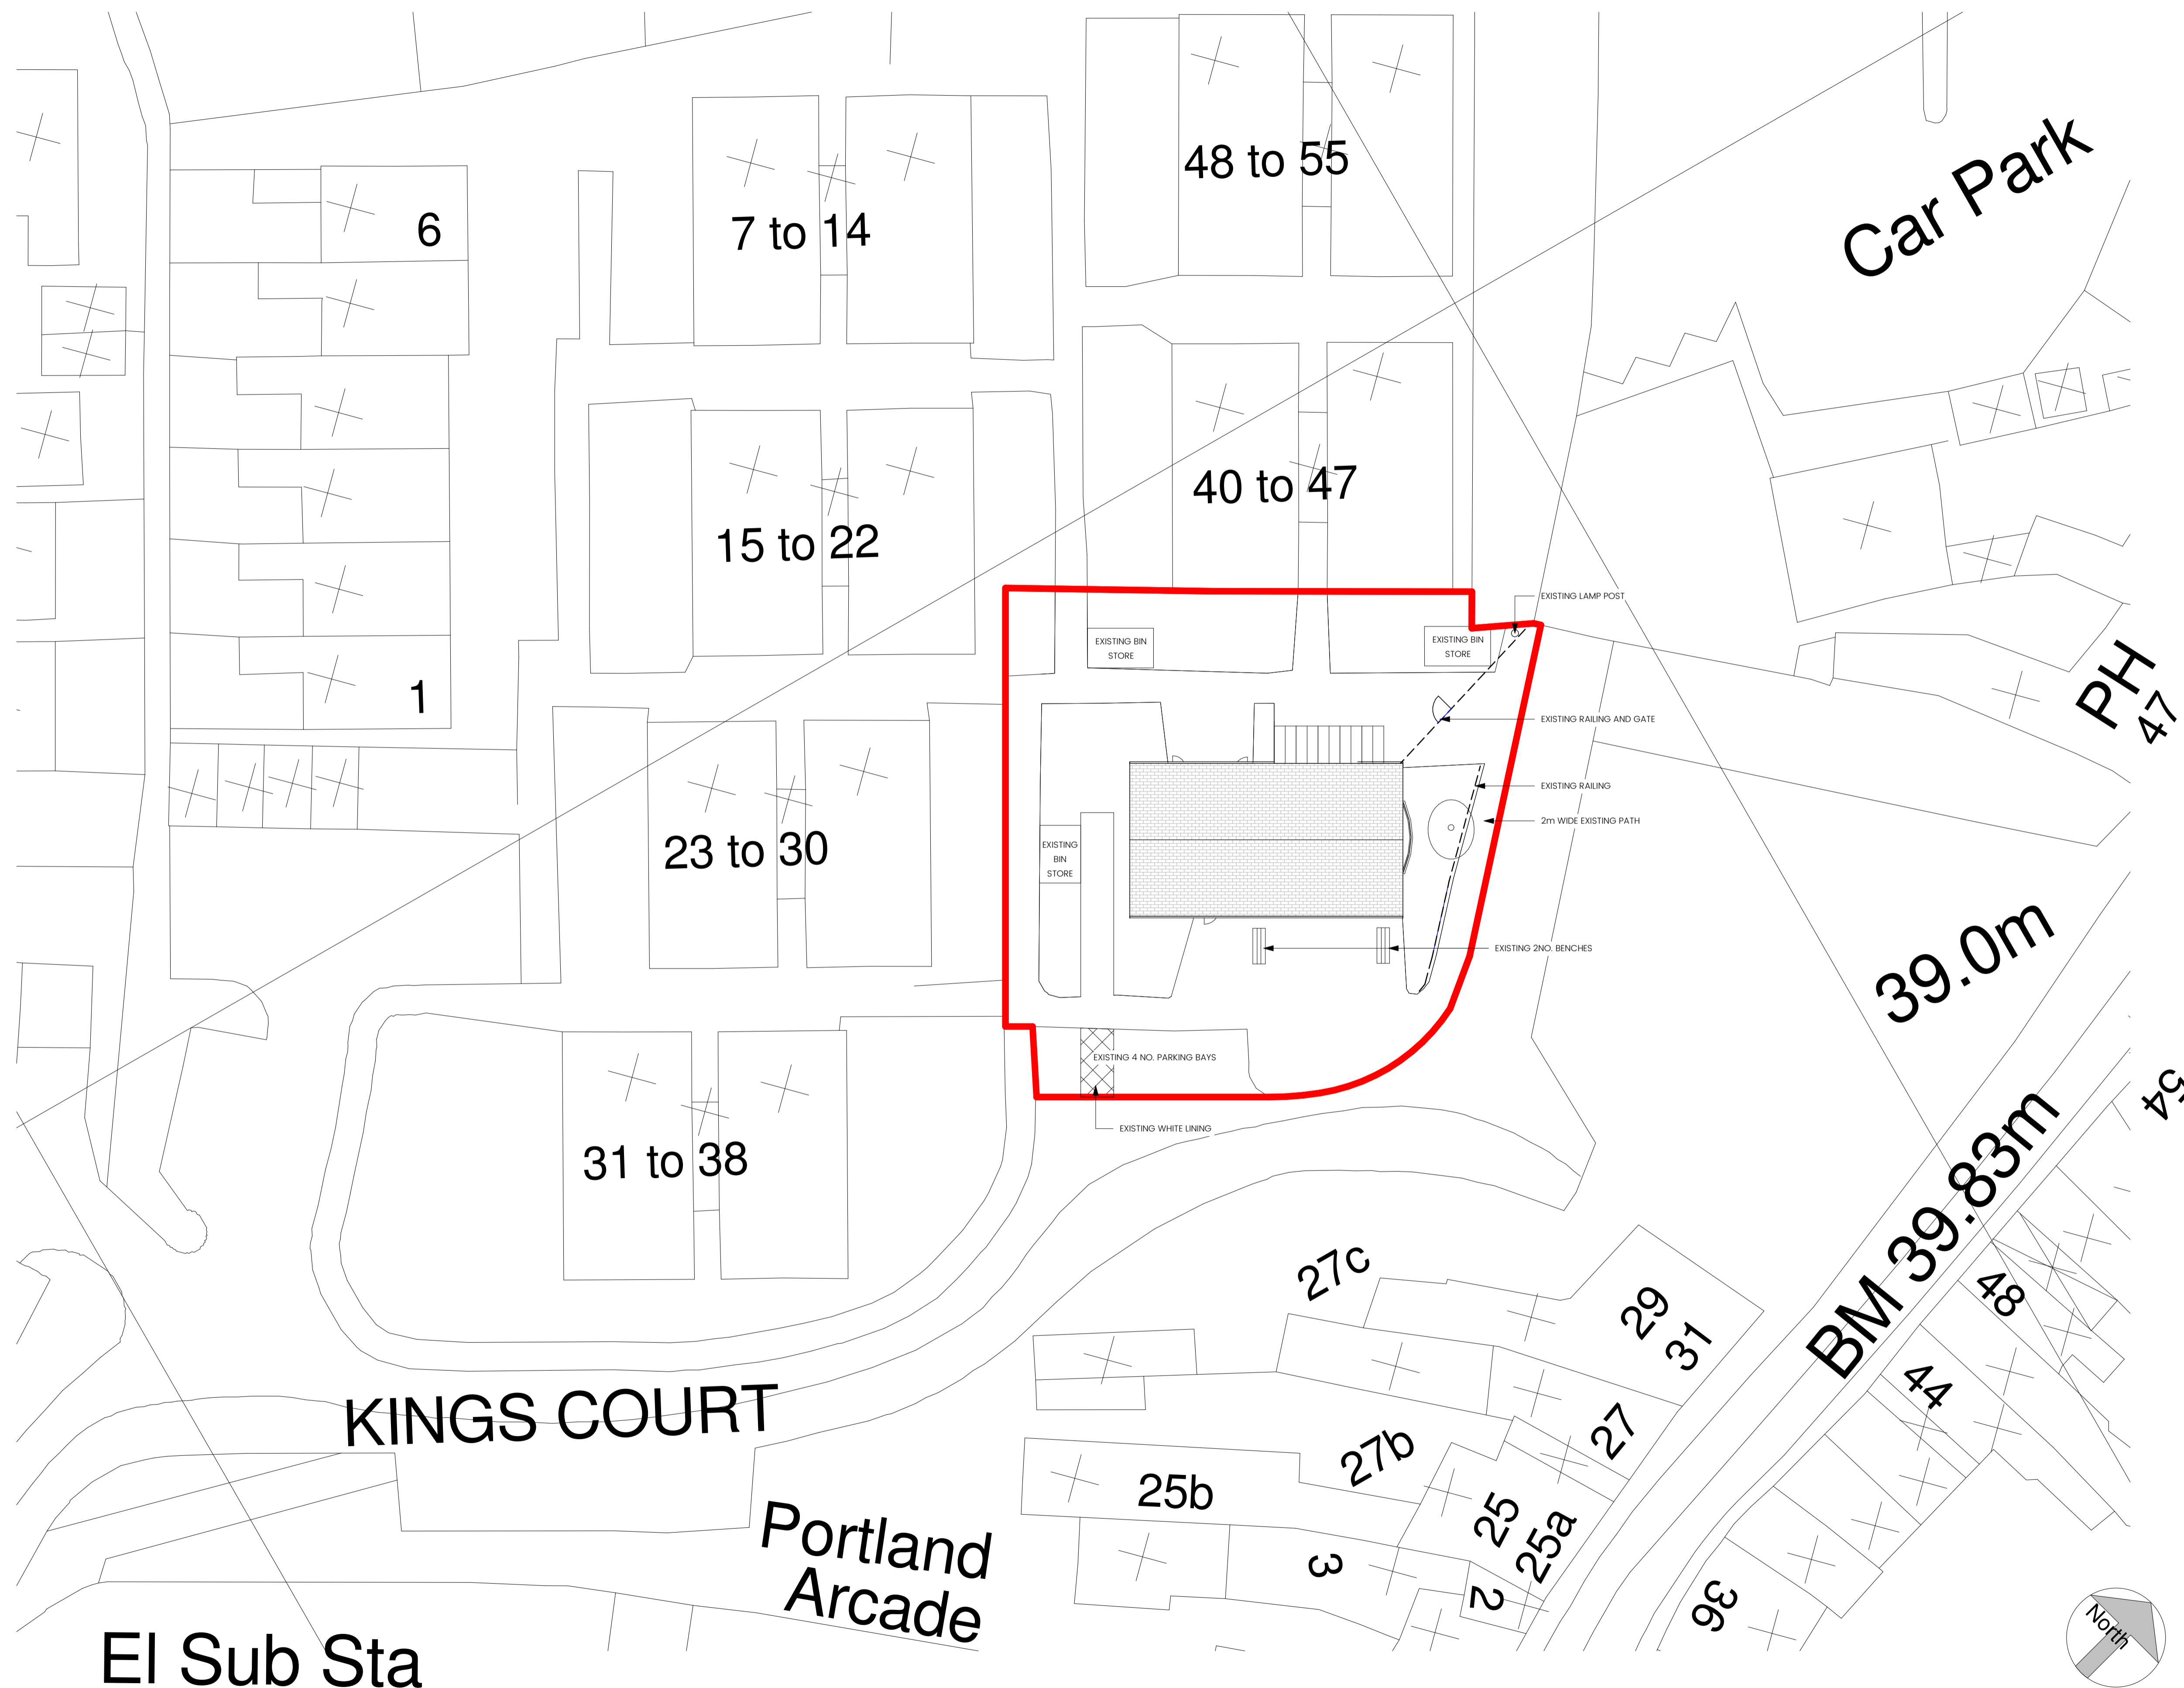

PI	26.01.24	First Issue	KW	NB
rev	date	rev notes	drn	chk

SGA Architects
 Studio-IP Associates LLP
 Green Way | Collingham | Newark | Nottinghamshire | NG23 7DX
 E: studio@siga-llp.co.uk | W: www.siga-llp.co.uk
 T: 01638 314170

CLIENT
 Newark & Sherwood District Council

PROJECT
 Flats Conversion
 Kings Court
 Southwell

TITLE
 Existing Site Plan

PROJECT	ORIGINATOR	ZONE	LEVEL	TYPE	DISCIPLINE	NUMBER	REV
656	SGA	XX	SL	DR	A	0001	PI

SCALE @ A1: 1:200 DATE: Jan 24

DRAWN: KW CHECKED BY: NB

RIBA # arb Architects Registration Board
 SSIP Constructionline

