

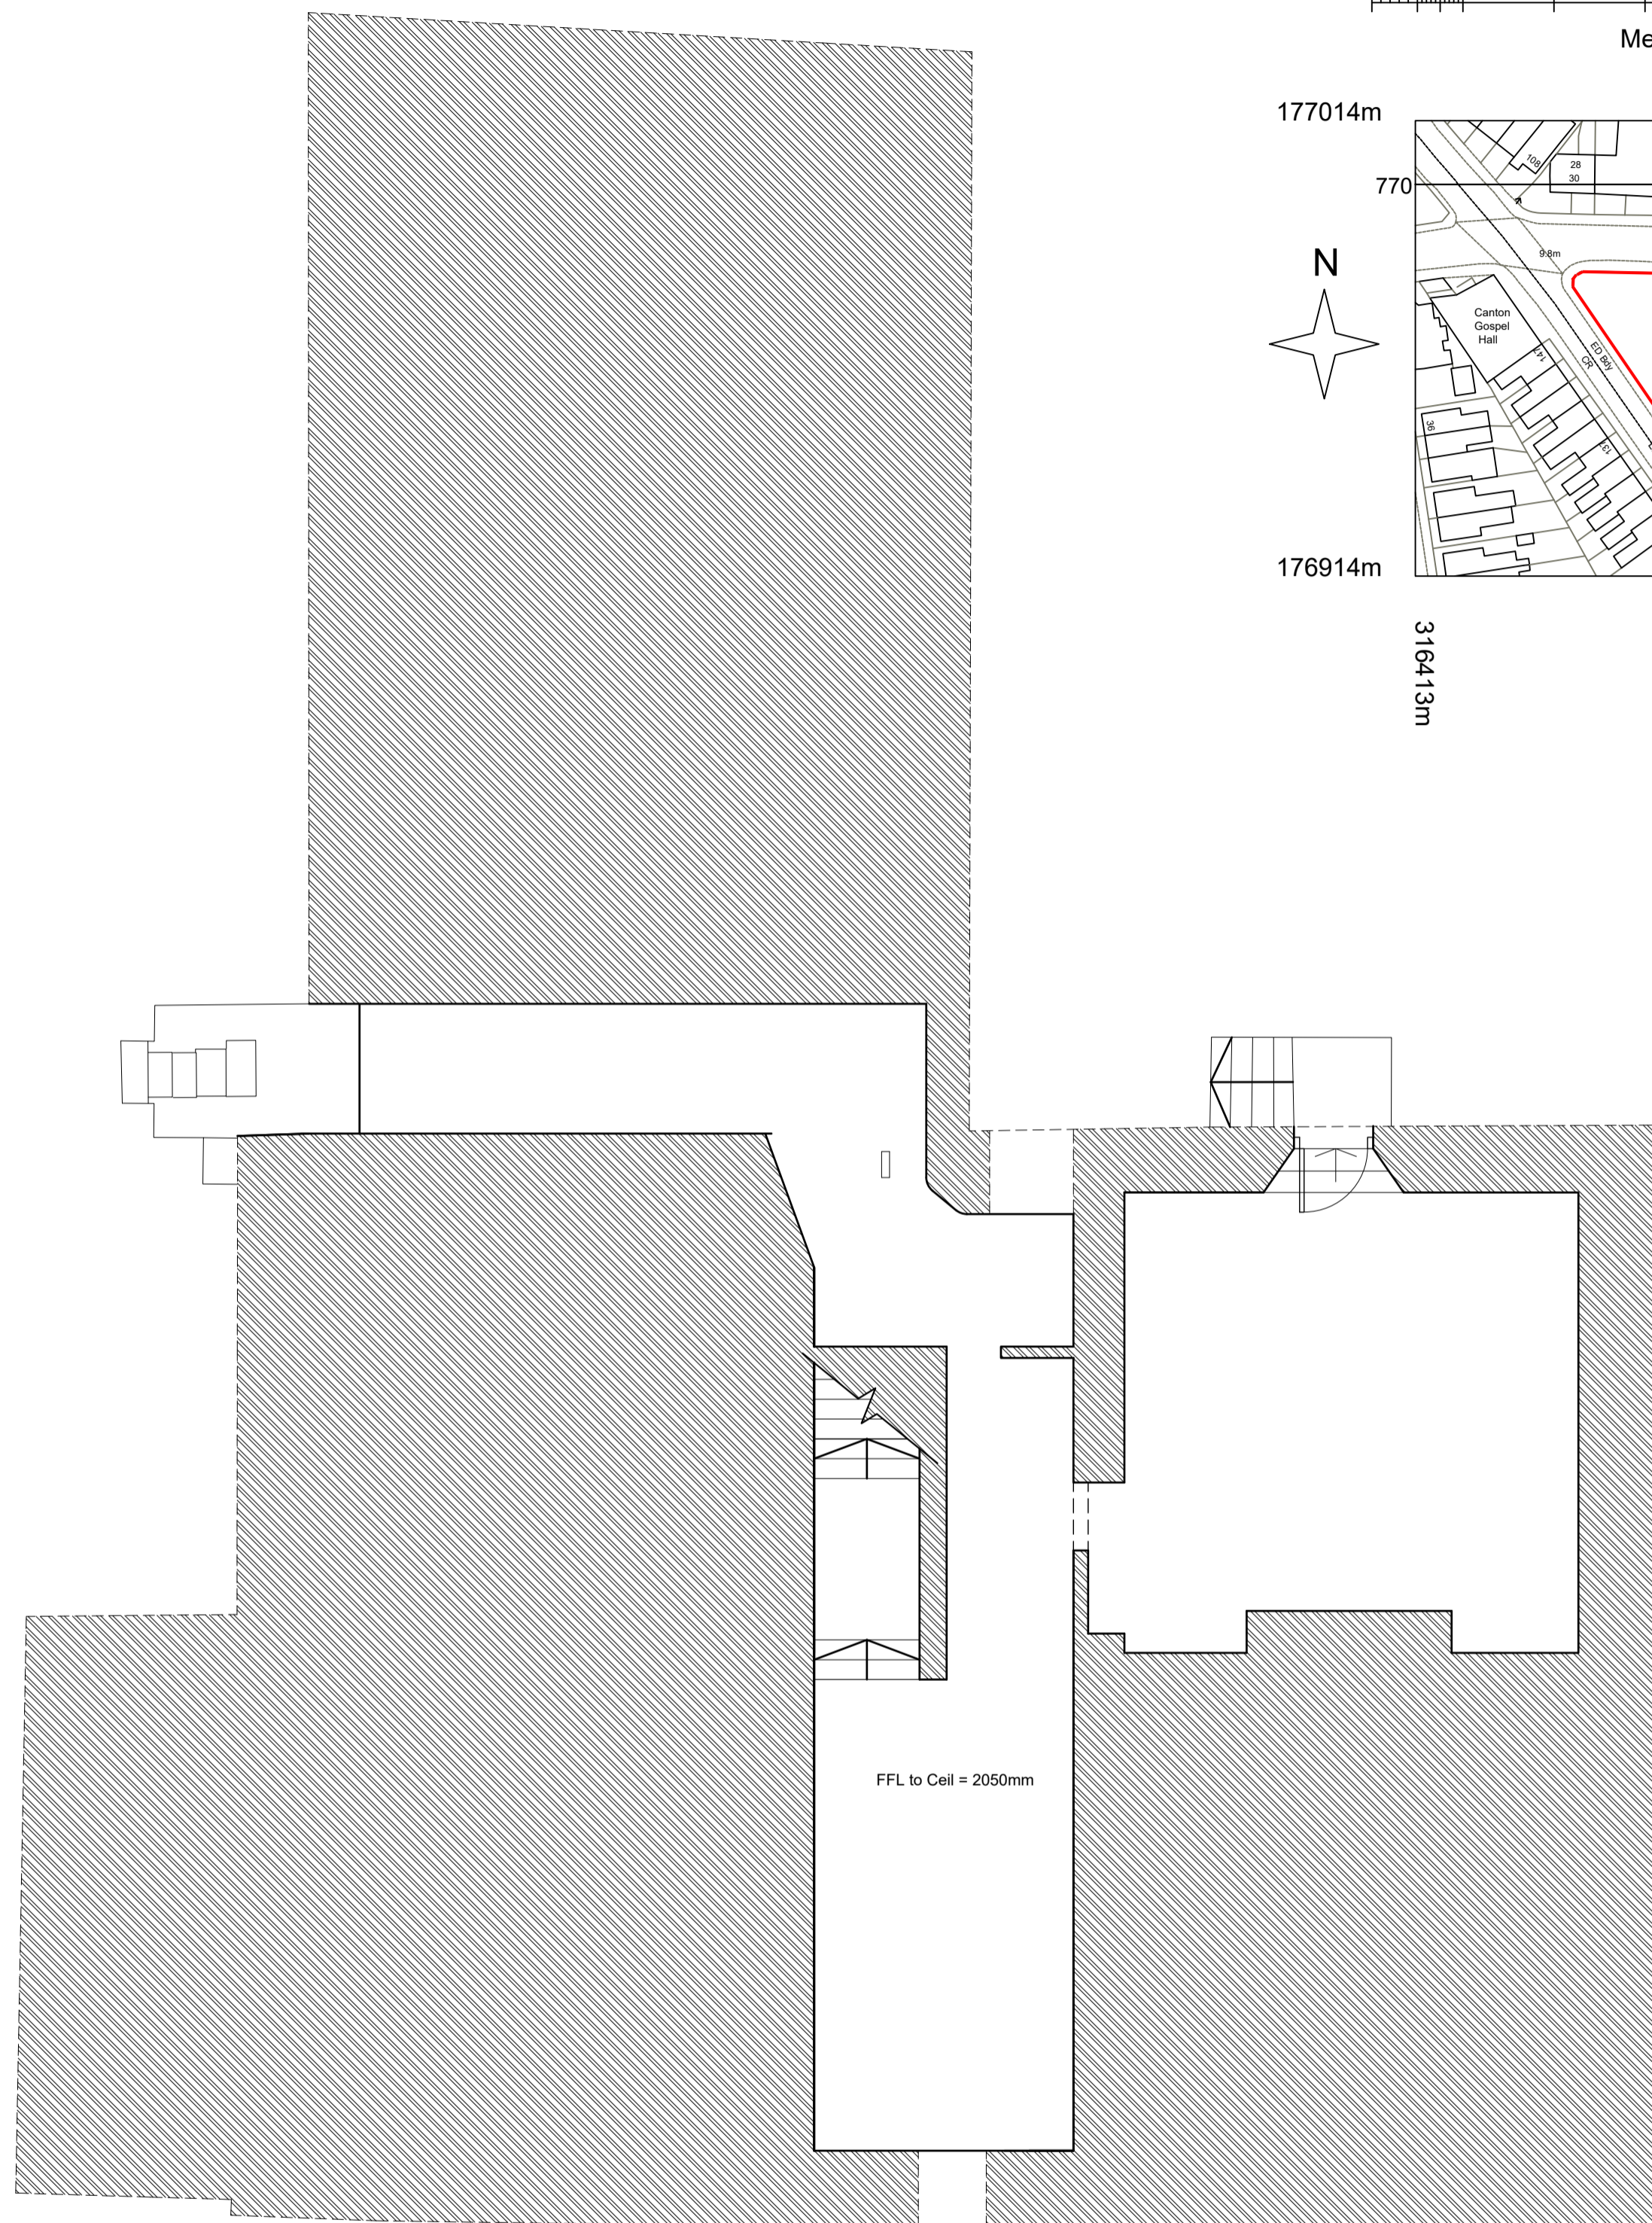
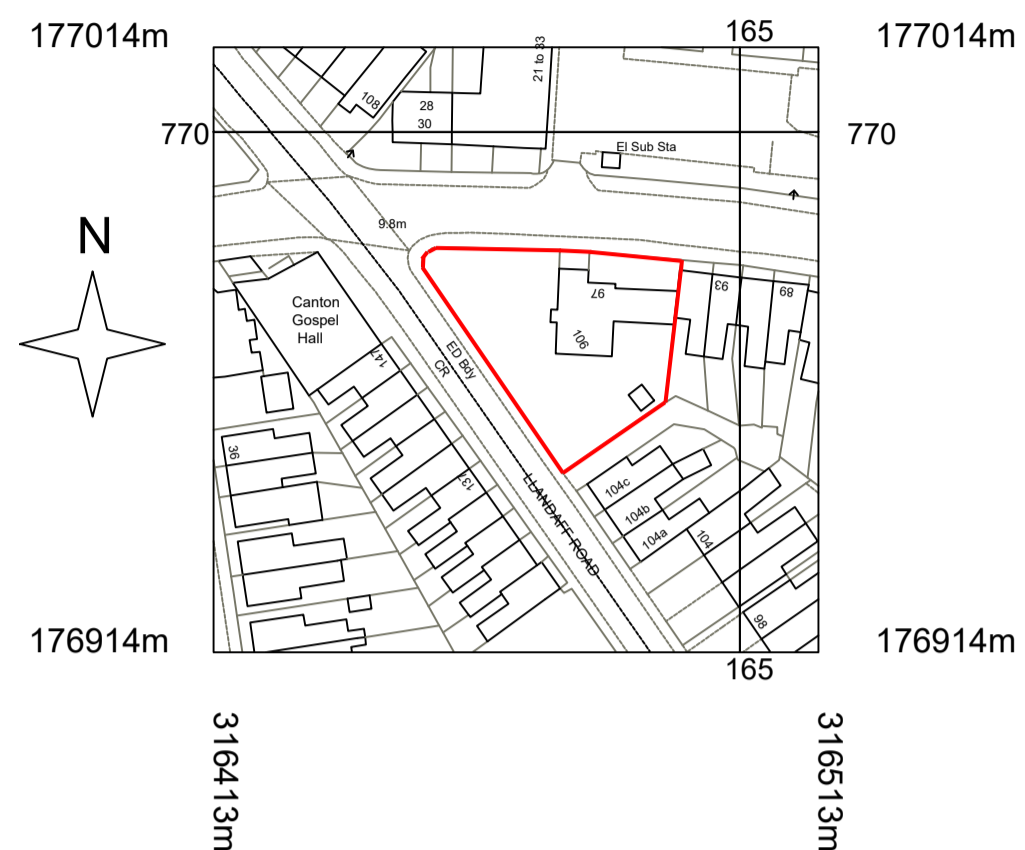


LOCATION PLAN at 1:1250

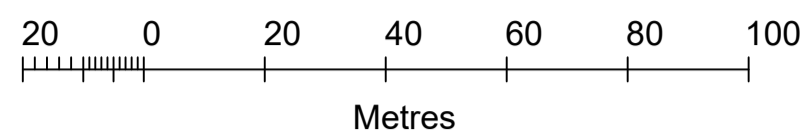

CELLAR PLAN at 1:50

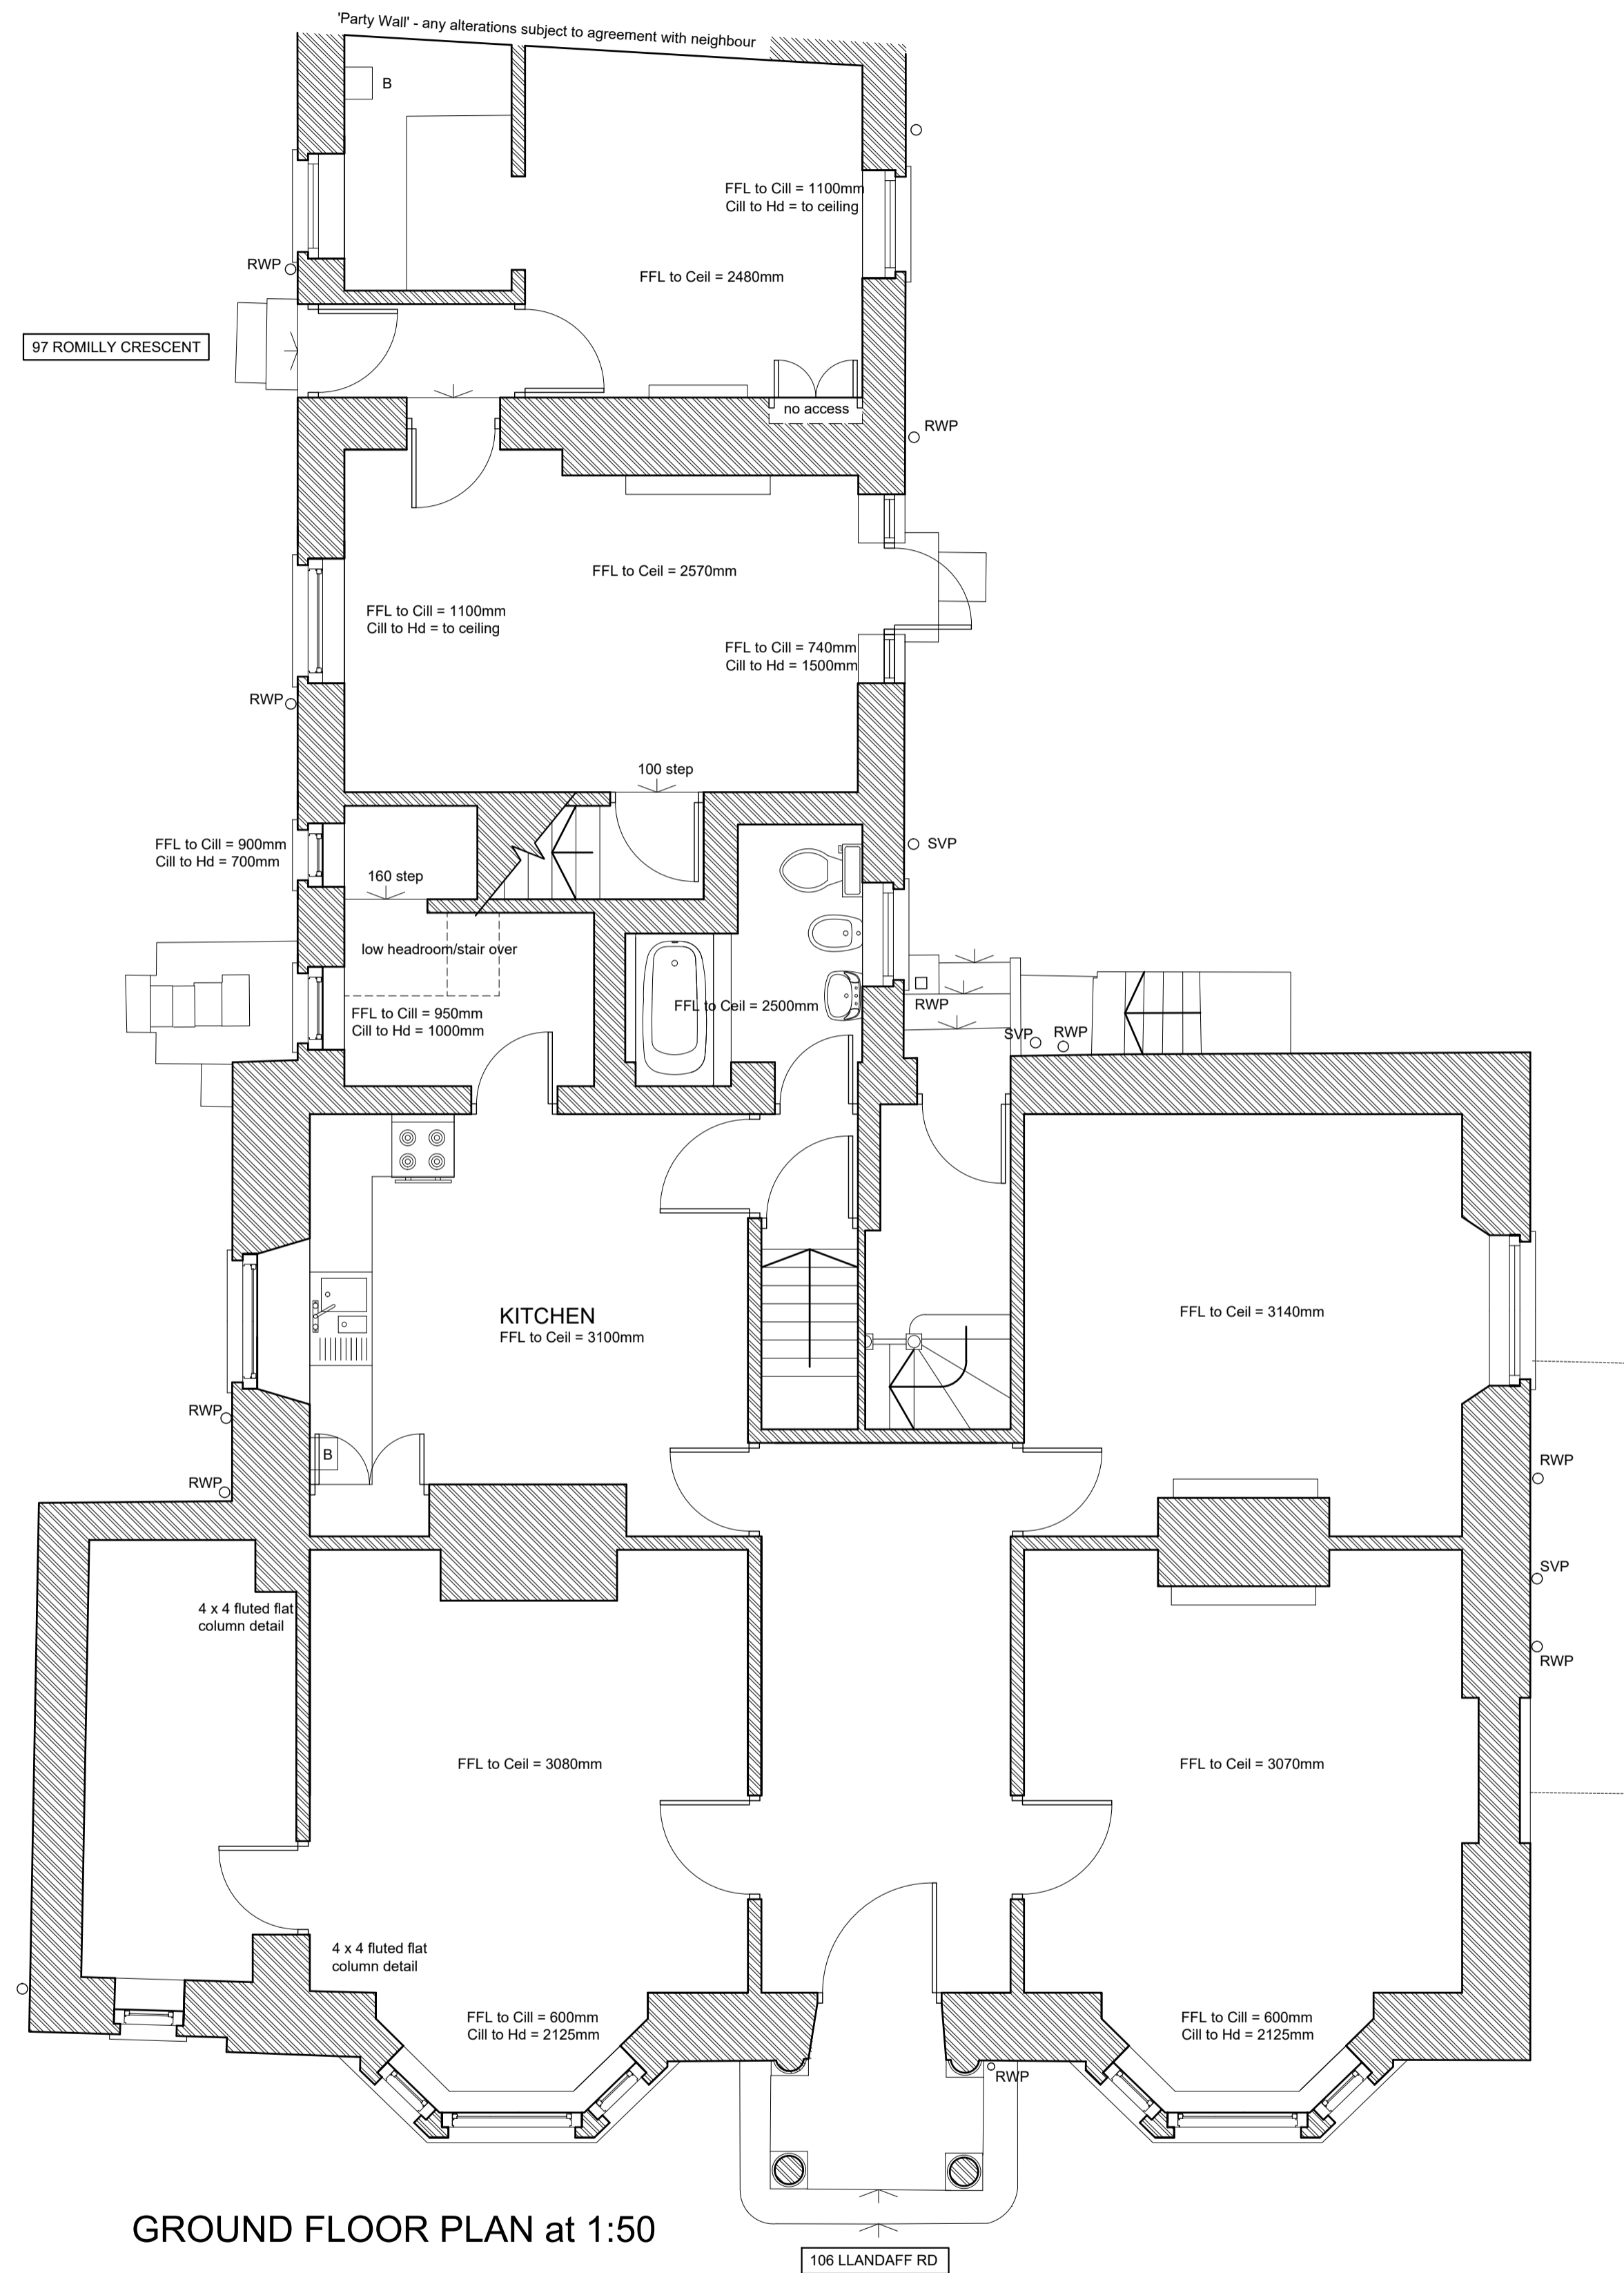

GROUND FLOOR PLAN at 1:50

Revision	Description	By	Date	Revision	Description	By	Date
P	Initial draft for client	SDW	30/04/21				
P1	Location Plan added	SDW	21/01/22				

Project	The Cedars, Llandaff Rd / Romilly Cres, Cardiff			Drawn	SDW
Description	Existing Ground Floor & Cellar Plan			Date	28/04/21
Job Number	121108	Drawing Number	L(99) 001	Scale at A1	1:50 & 1:1250
Revision	P	P1		Status	DRAFT