



All work to comply with current building regulations and codes of practice

Proposed External Finish Materials to Match Existing External Finish Materials

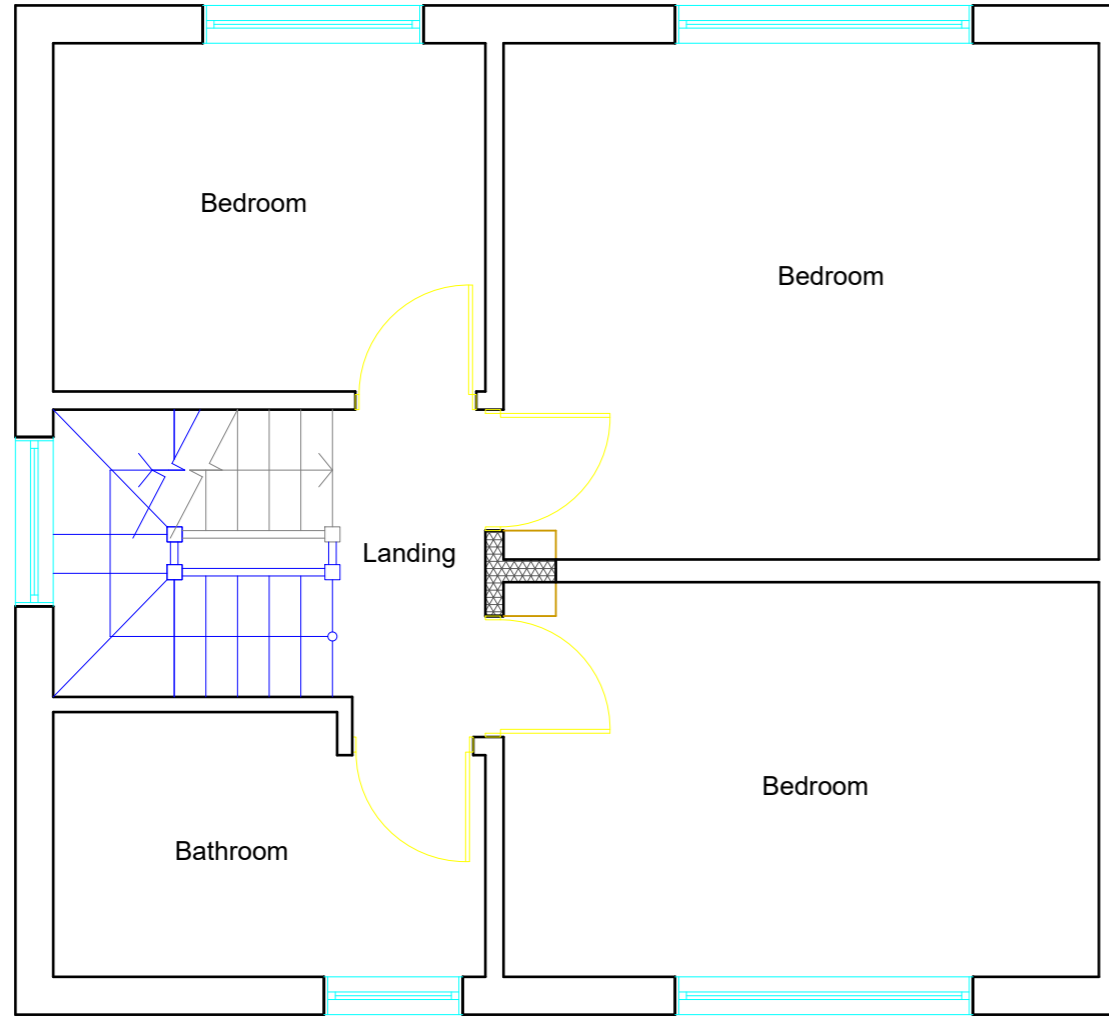


Proposed First Floor Plan
Scale 1:50

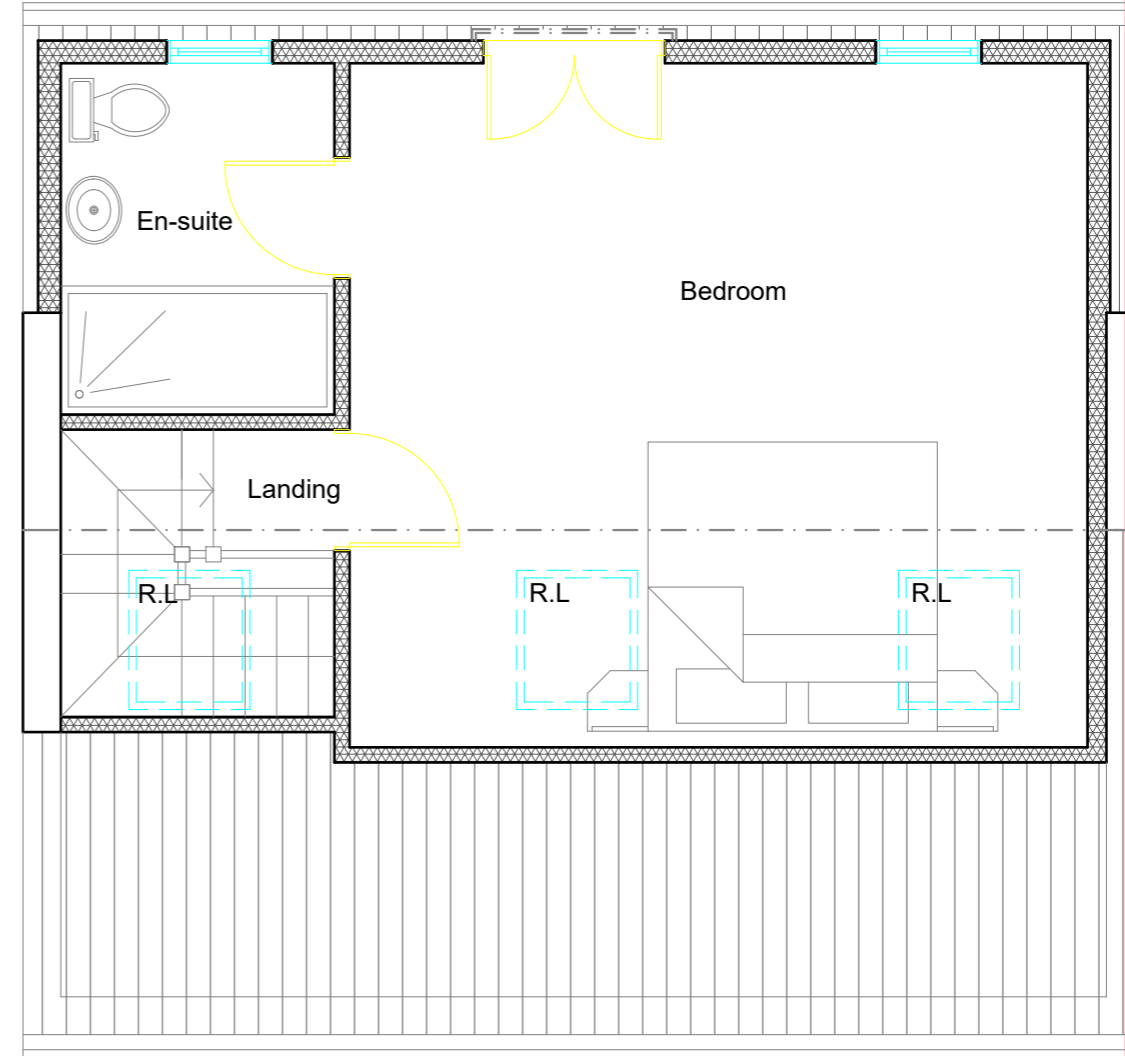

Proposed Loft Floor Plan
Scale 1:50

1:50



	Project:	Title:	Scale: 1:50 @ A3
	14 The Hides, Harlow, CM20 3QL	Proposed Floor Plans	Date: 05.02.2024
			Drawing No.:
			LBA 3382 - 02/LB
			Revision
info@lbarchigroup.co.uk		Mob: 07710410150	