





FRONT ELEVATION _ EXISTING

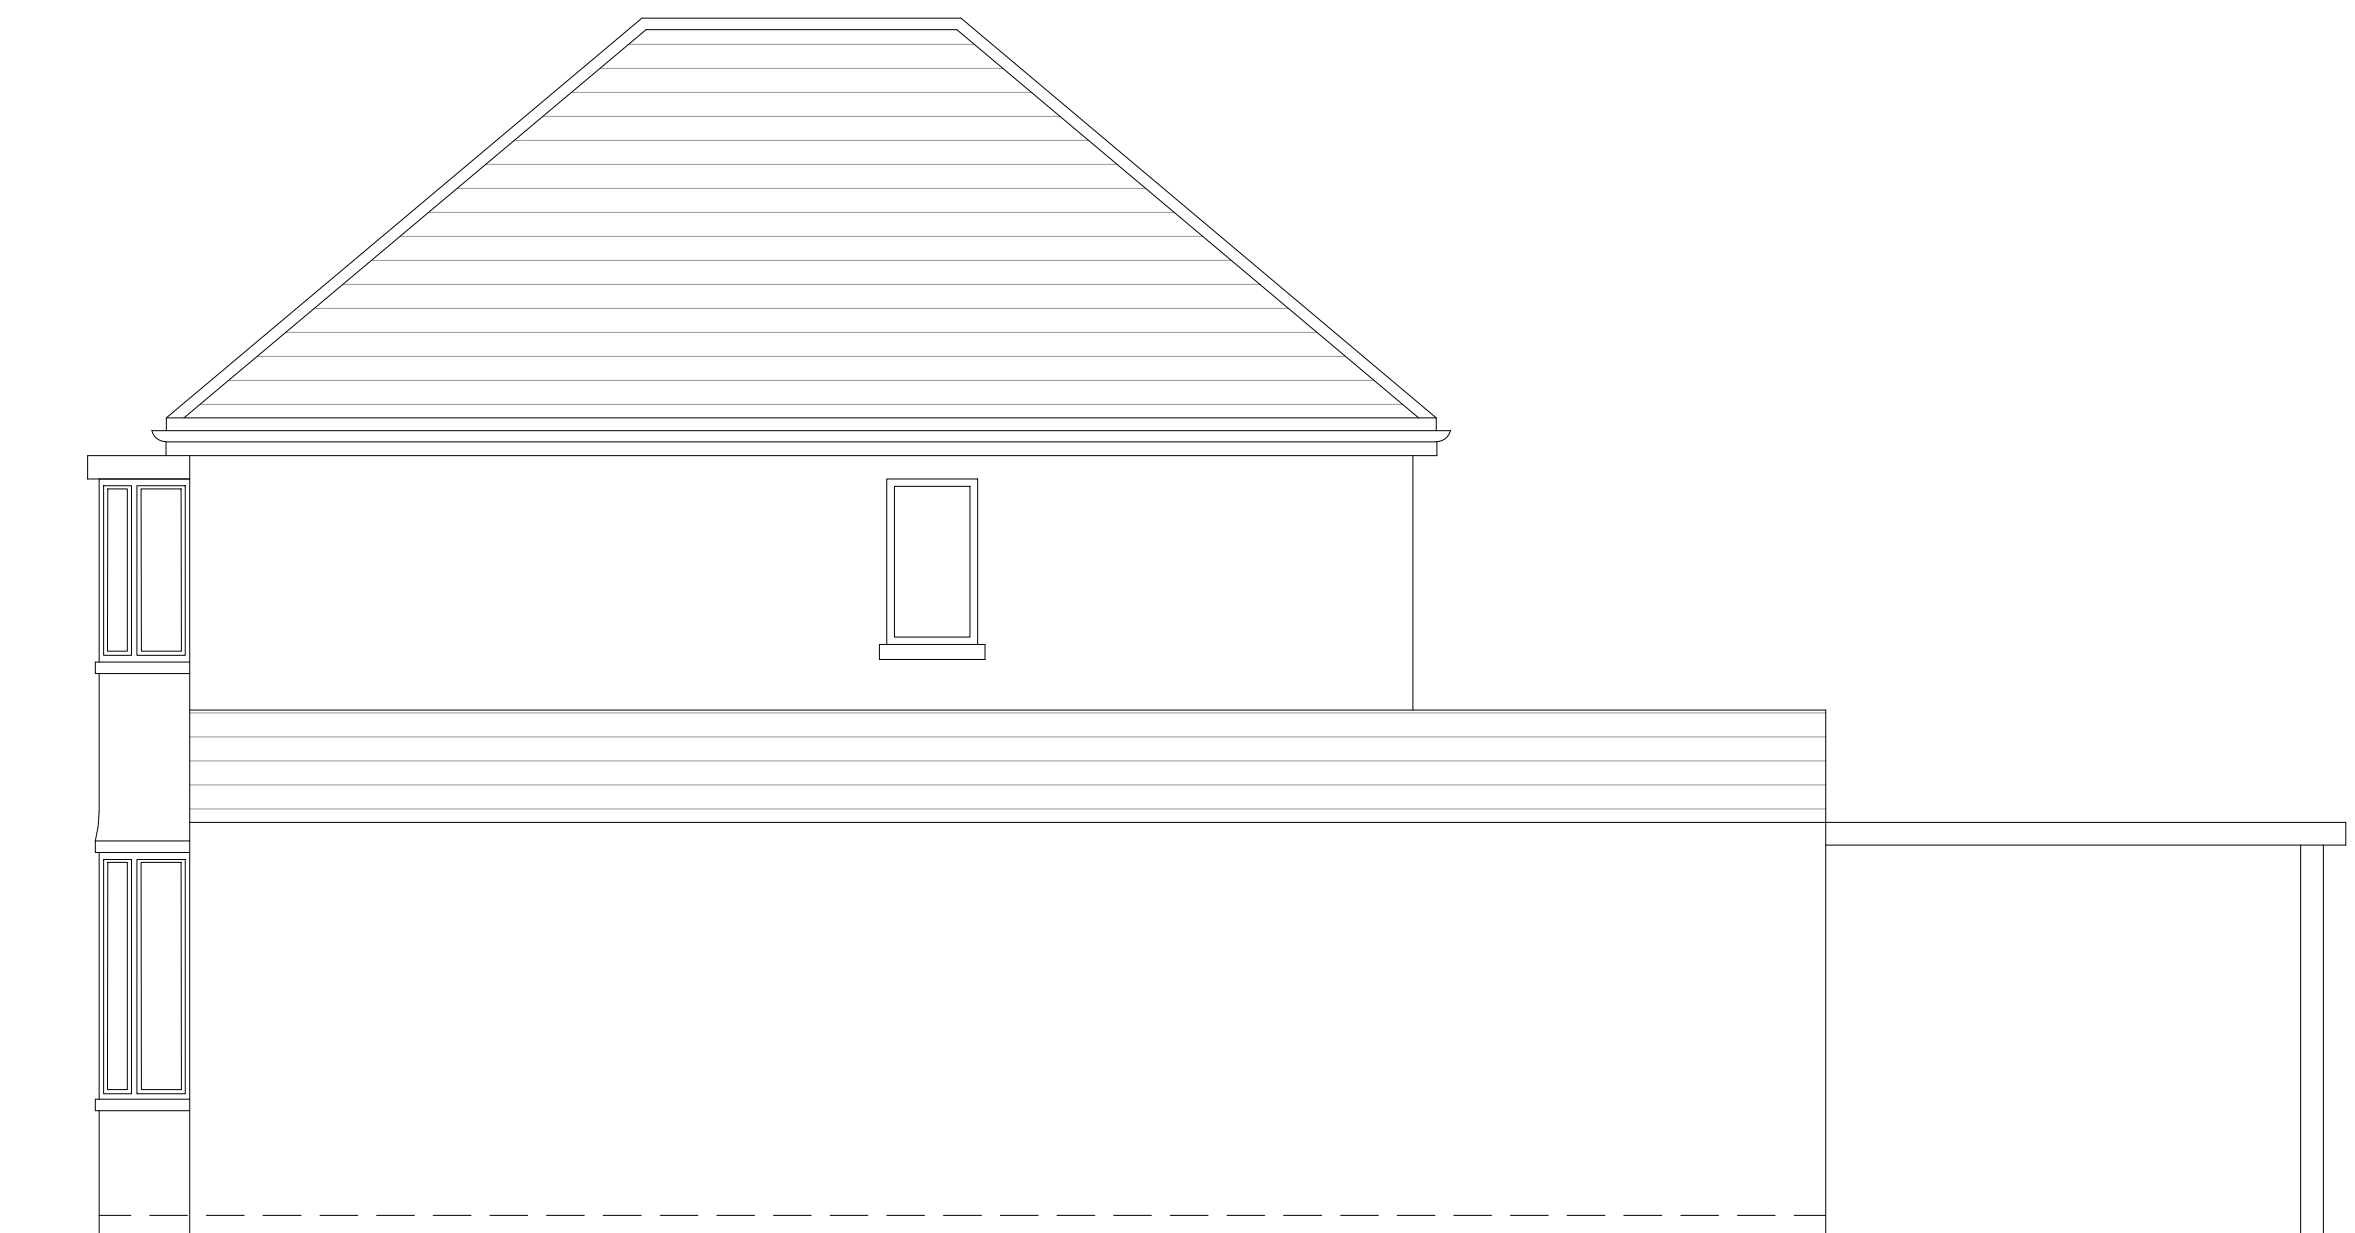


SIDE ELEVATION _ EXISTING




REAR ELEVATION _ EXISTING

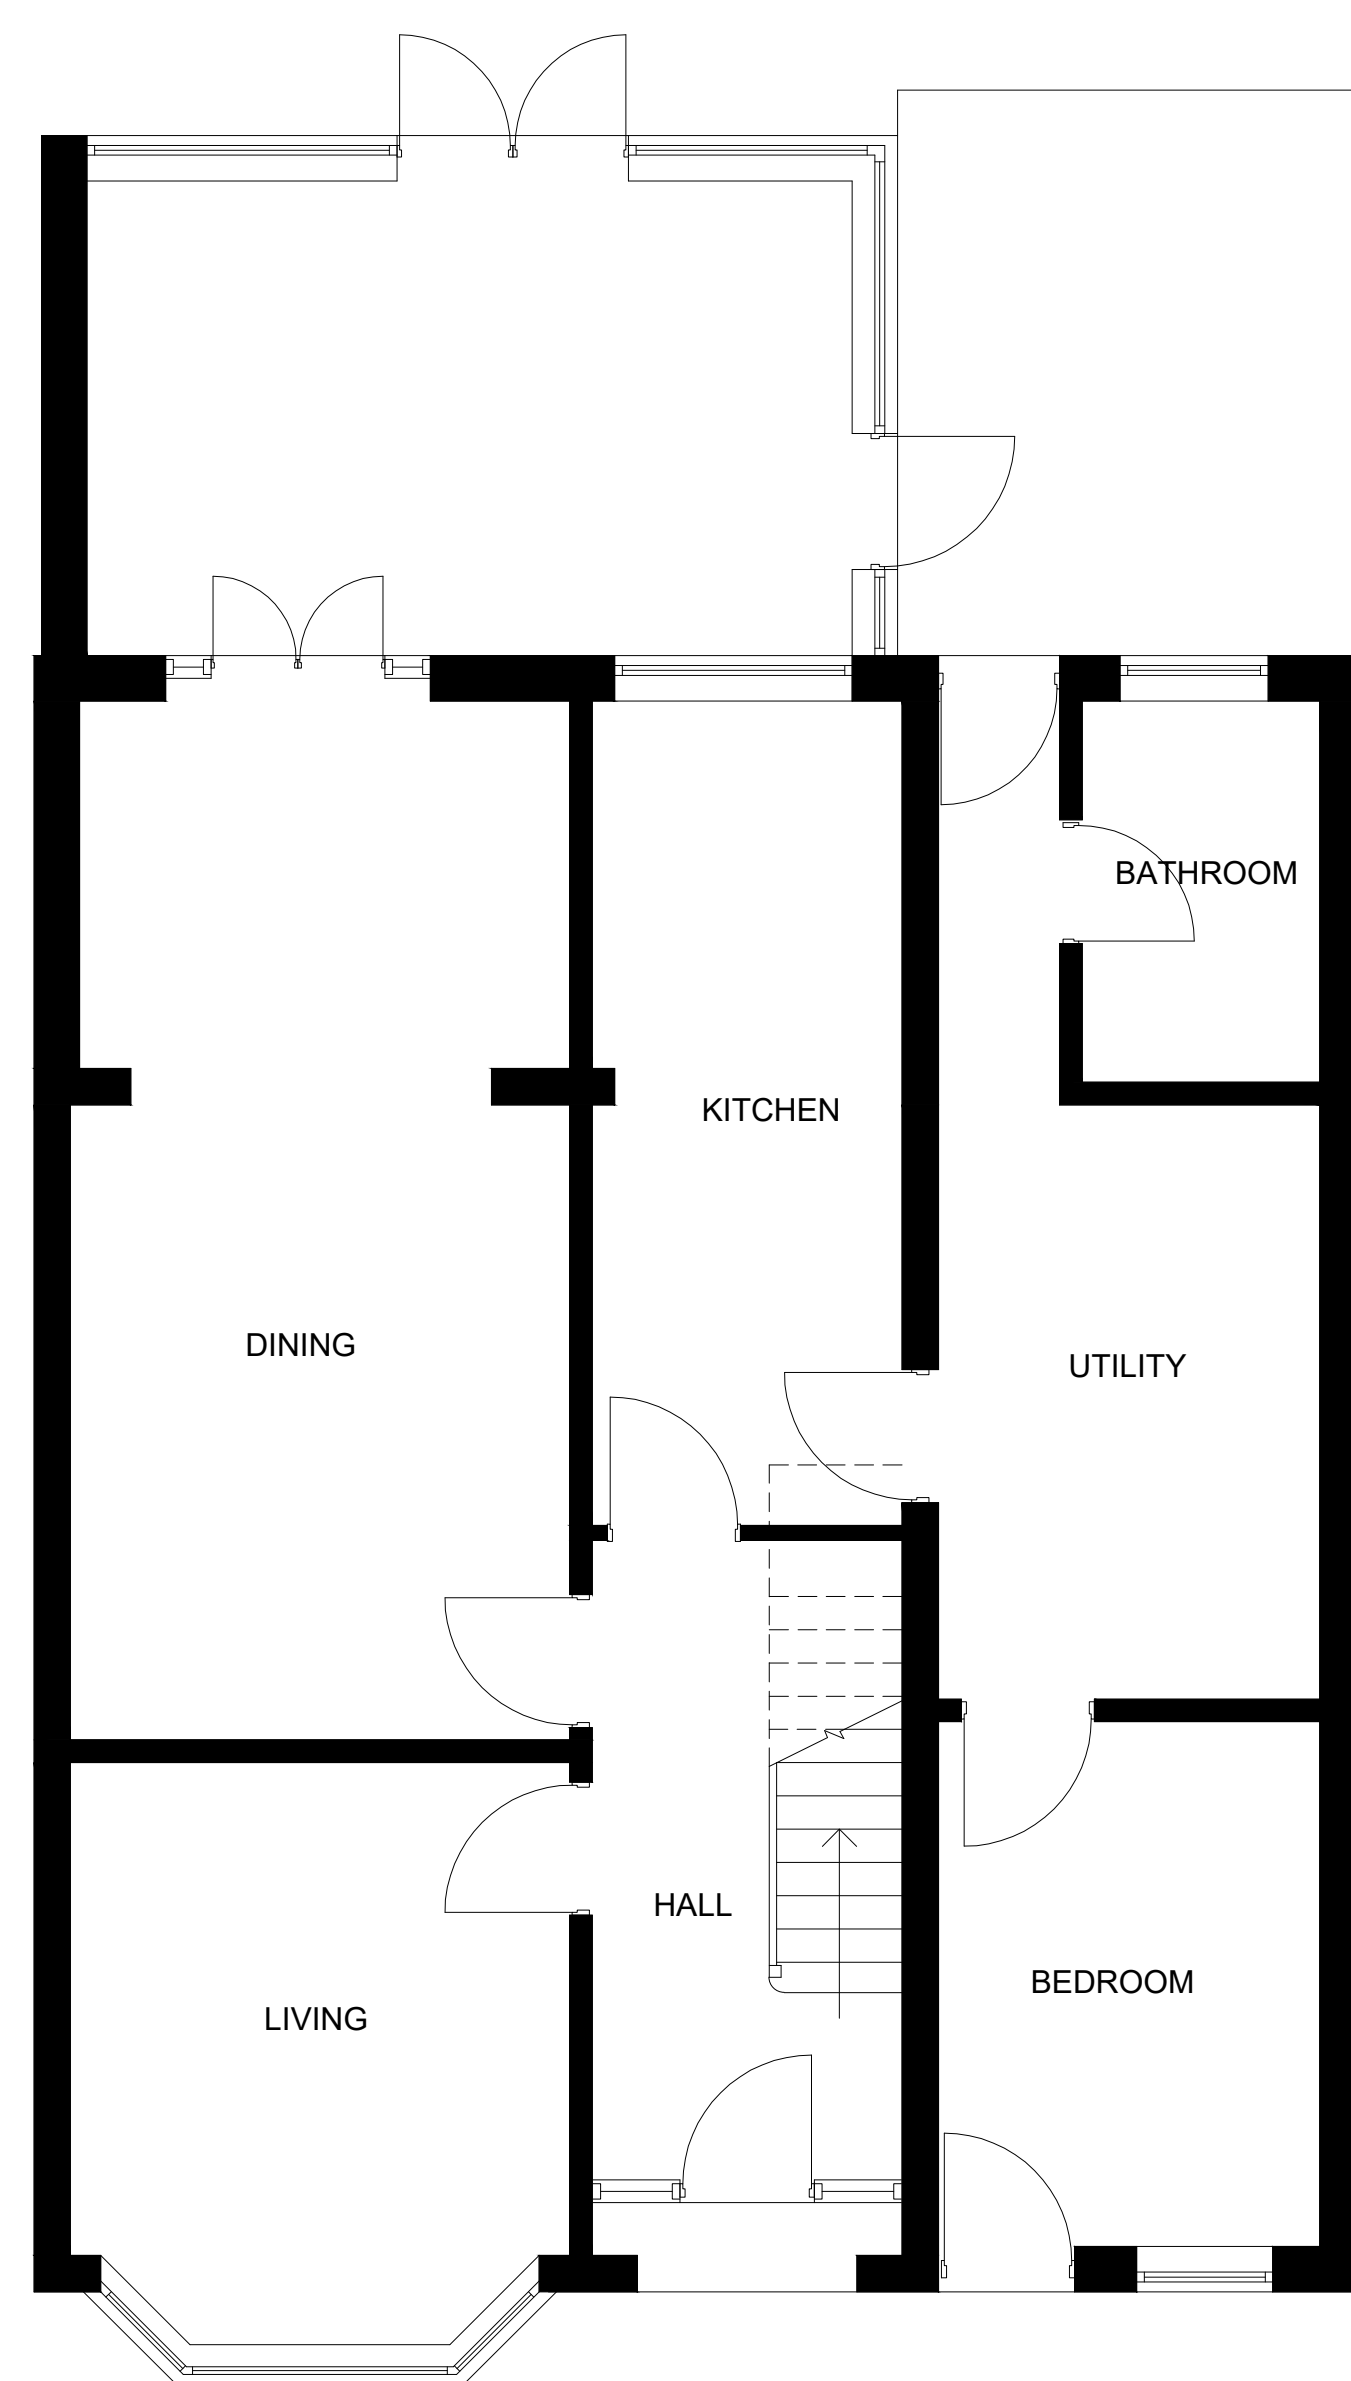

GROUND FLOOR PLAN _ EXISTING

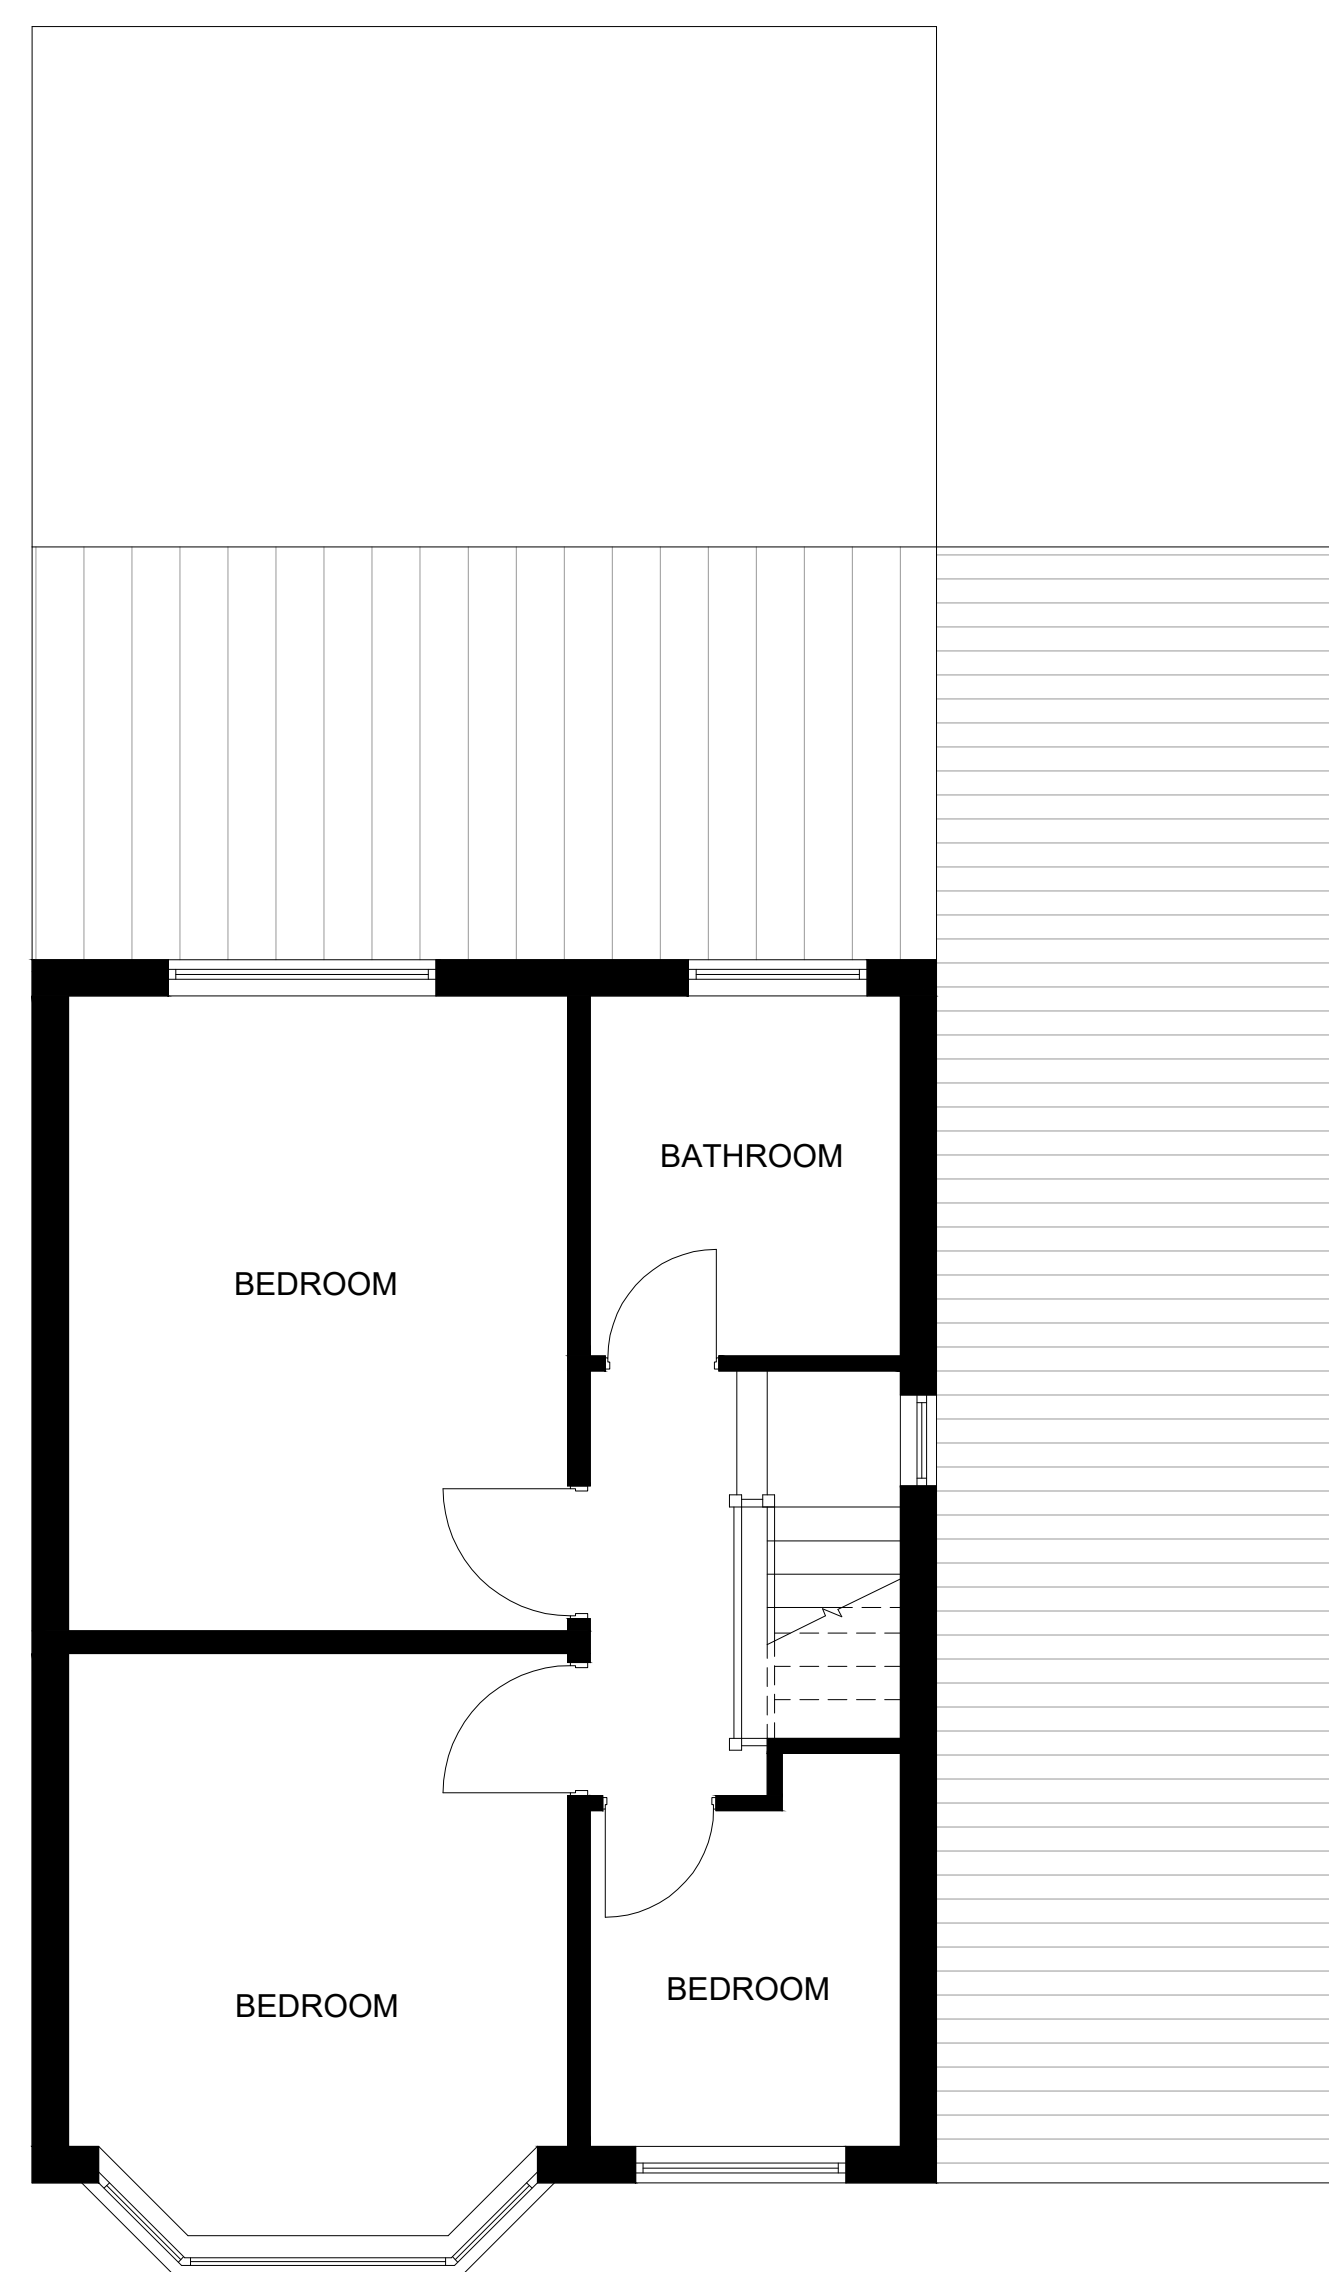

FIRST FLOOR PLAN _ EXISTING

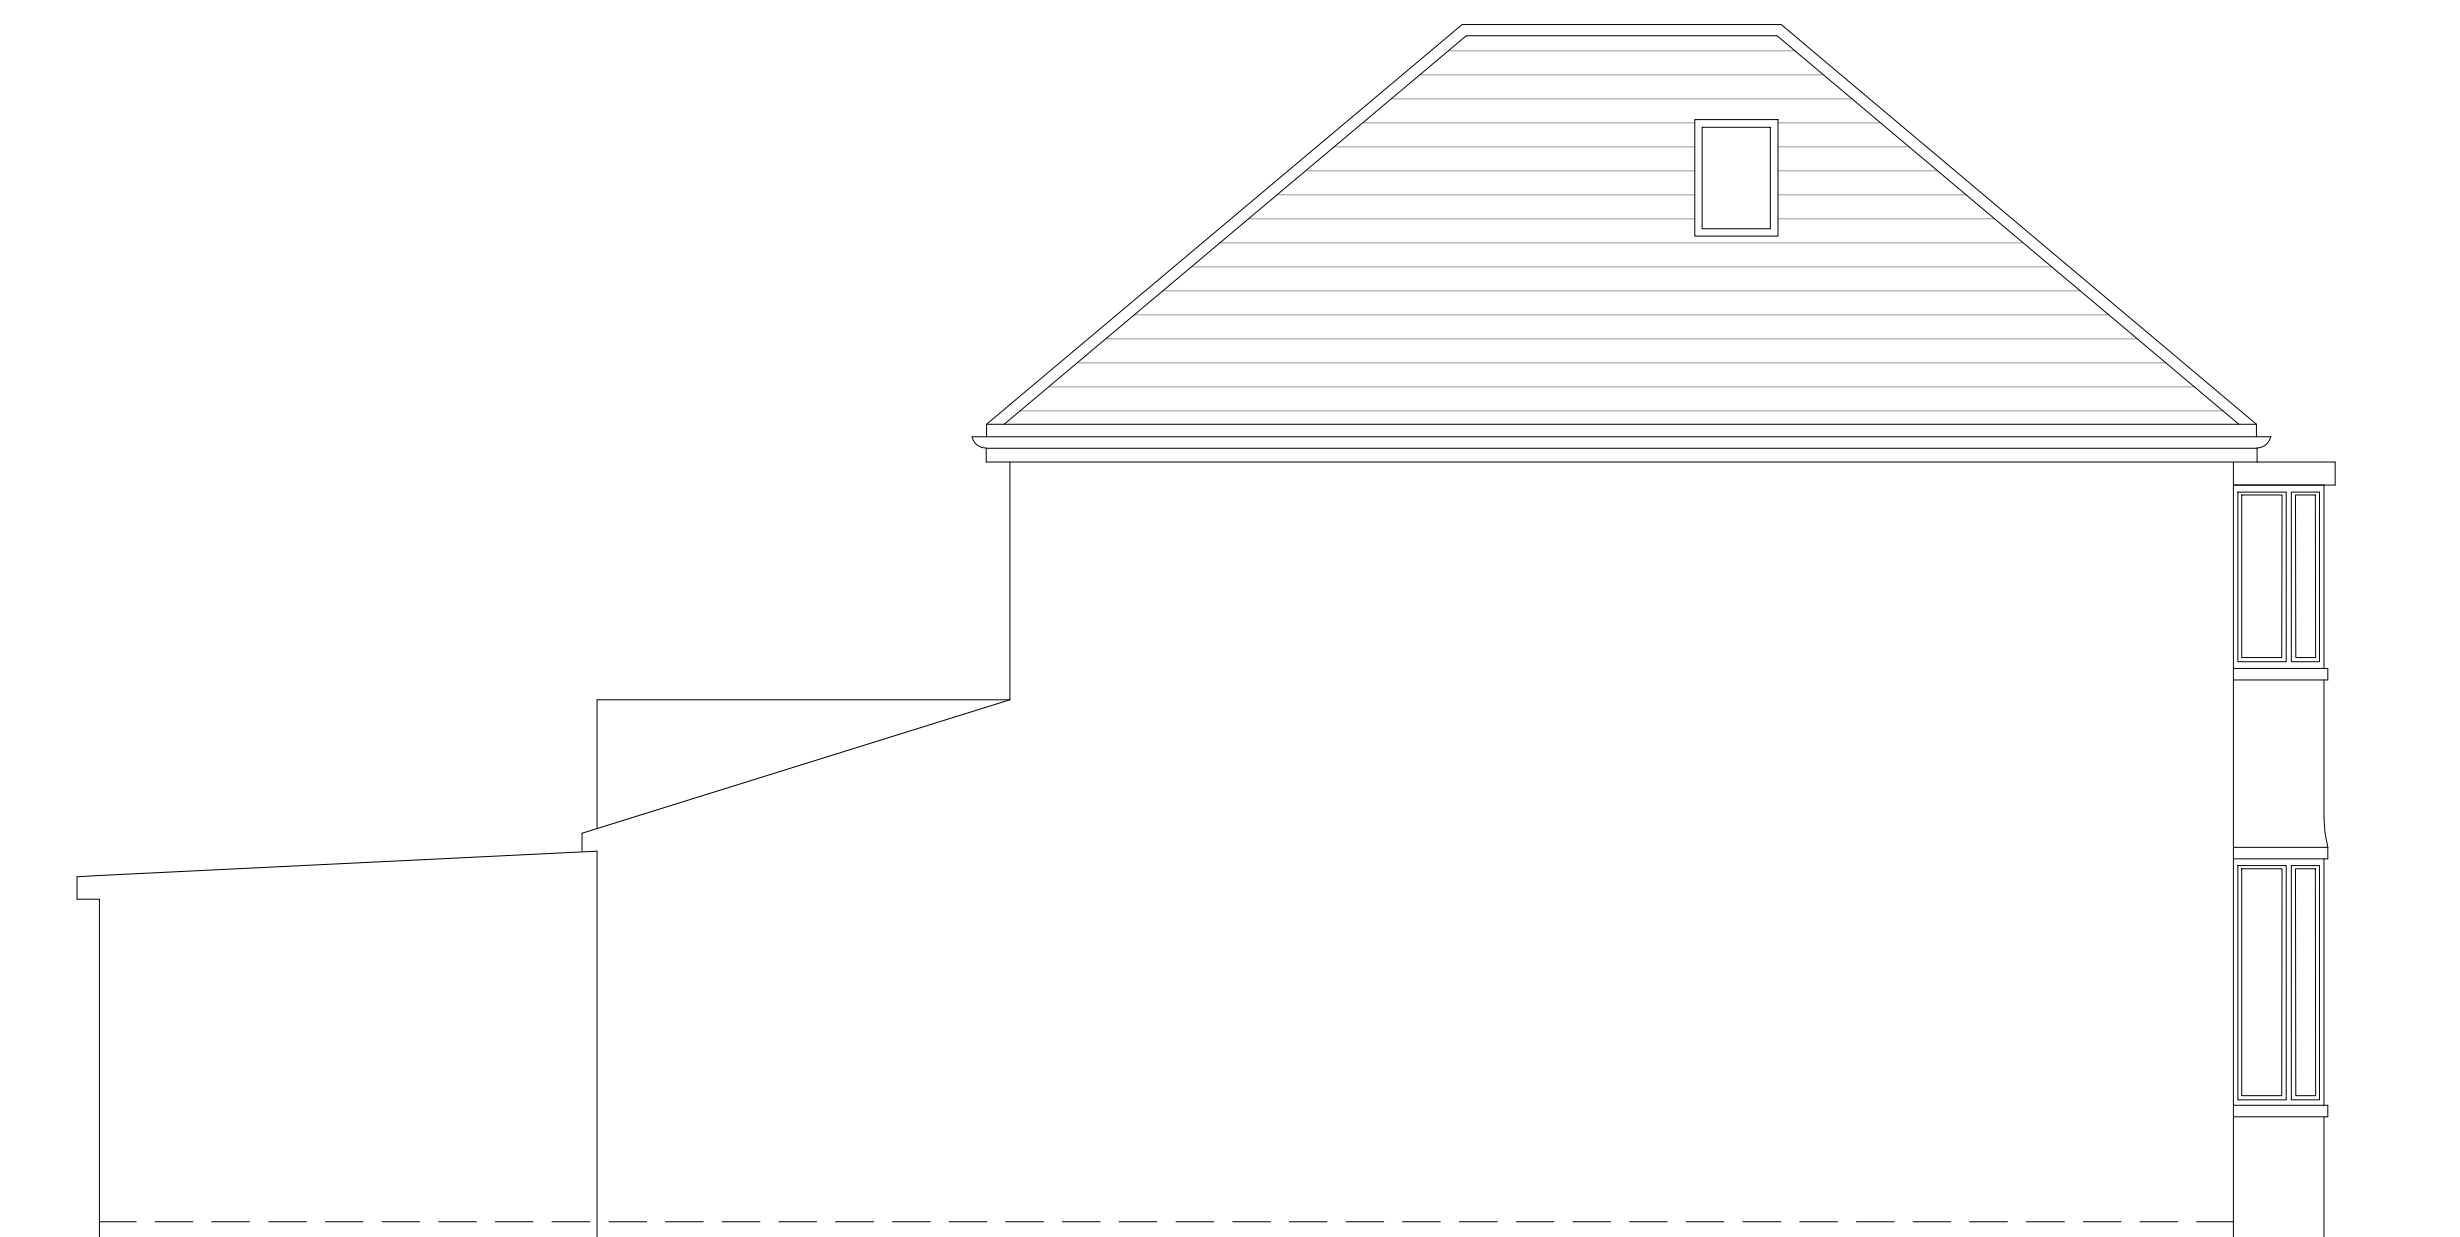

SIDE ELEVATION _ EXISTING



PROJECT / ADDRESS:
31 Capstone Avenue
Wolverhampton
WV10 6DZ

DRAWING TITLE:
Existing Drawings

PROJECT REF.	DWG.	REVISION
01018/A	P_1002	-

SCALE	SHEET SIZE	DATE	DRAWING STATUS
1:50	A1	20.01.24	PLANNING

INDICATIVE SCALE IN METRES
0 0.5 1.0 1.5 2.0 2.5
DRAWING NORTH
NORTH