


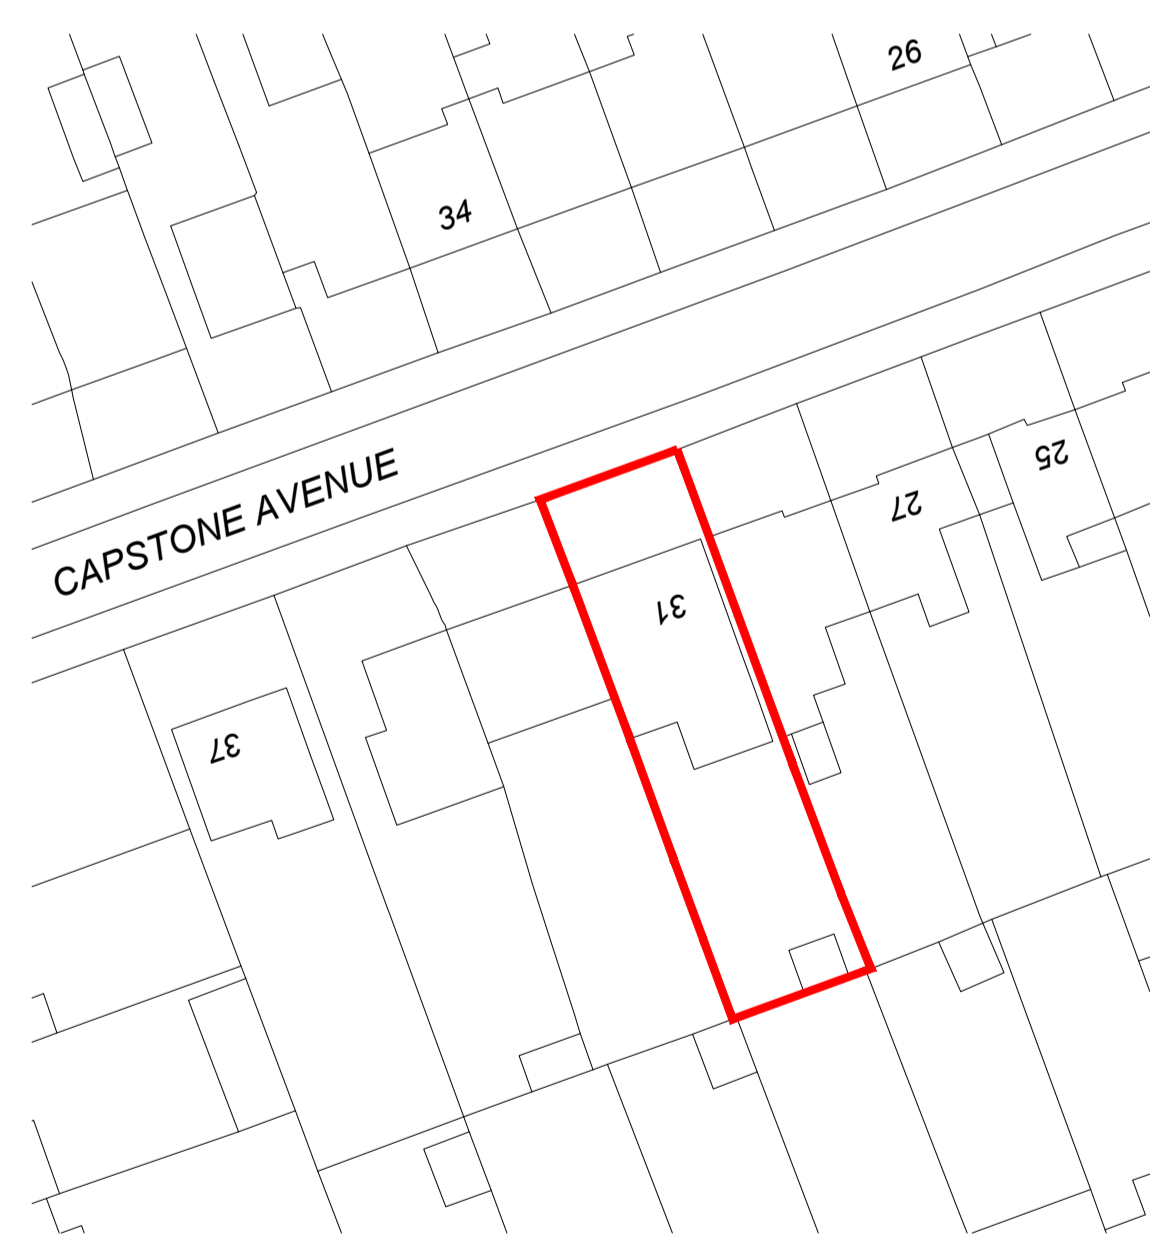


BLOCK PLAN_EXISTING
SCALE_ 1:1250




BLOCK PLAN_PROPOSED
SCALE_ 1:1250



LOCATION PLAN_EXISTING
SCALE_ 1:500

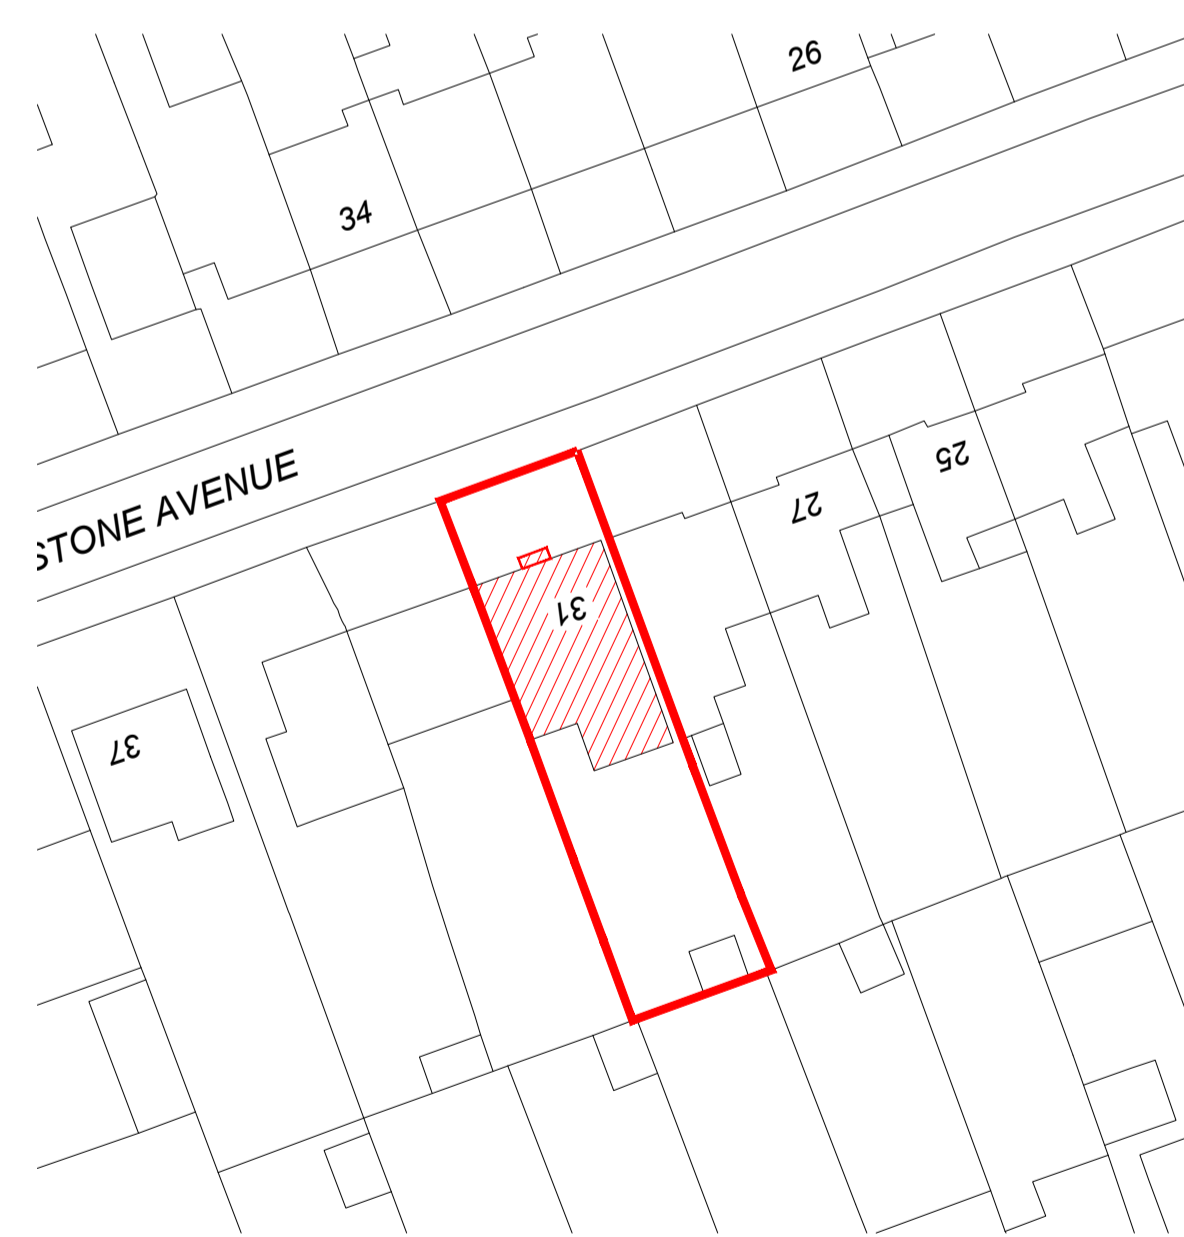

LOCATION PLAN_PROPOSED
SCALE_ 1:500

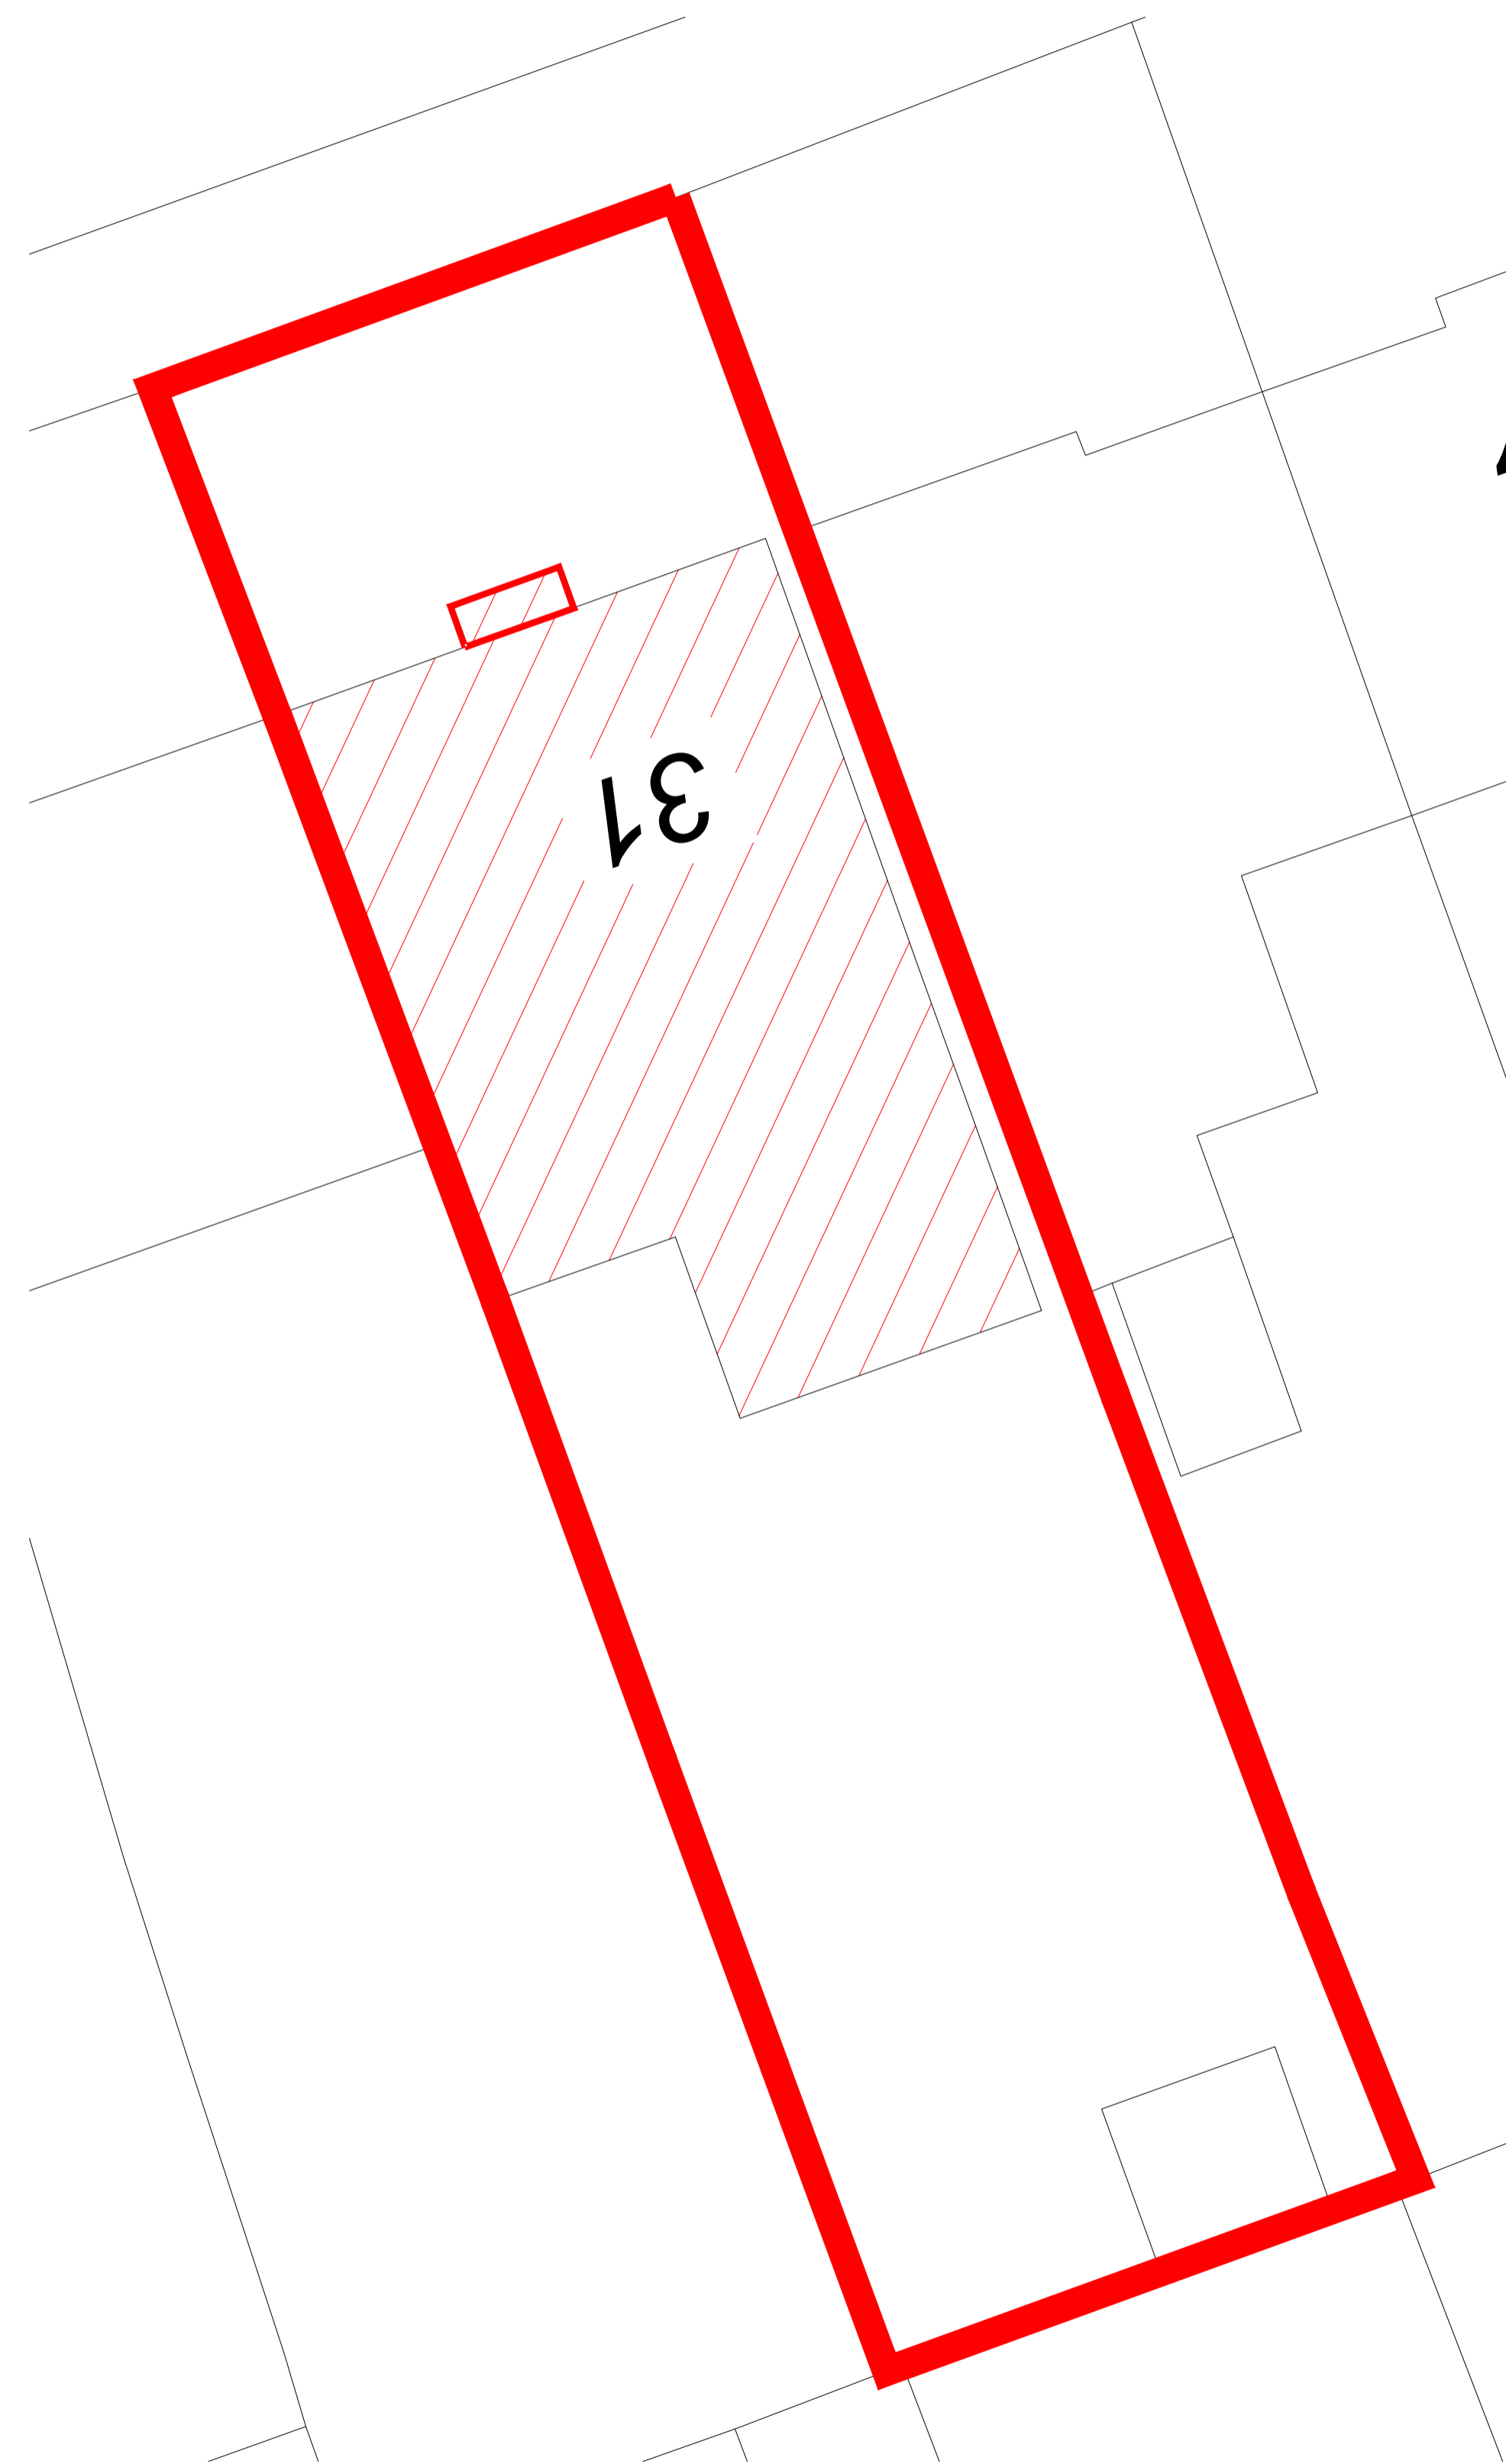

SITE PLAN_PROPOSED
SCALE_ 1:100

This map shows the area bounded by 390889 301576,391031 301576,391031 301718,390889 301718,390889 301576
Reproduction in whole or part is prohibited without the prior permission of Ordnance Survey.
Crown copyright 2022. Supplied by copla ltd trading as UKPlanningMaps.com a licensed Ordnance Survey partner (100054135).
Unique plan reference: v2c/869703/1174773



PROJECT / ADDRESS:
31 Capstone Avenue
Wolverhampton
WV10 6DZ

DRAWING TITLE:
SITE, LOCATION AND BLOCK PLAN

PROJECT REF.	DWG.	REVISION
01018/A	P_1001	-

SCALE	SHEET SIZE	DATE	DRAWING STATUS
1:1250	A1	20.01.24	PLANNING

INDICATIVE SCALE IN METRES: 0 25 50
DRAWING NORTH: NORTH