

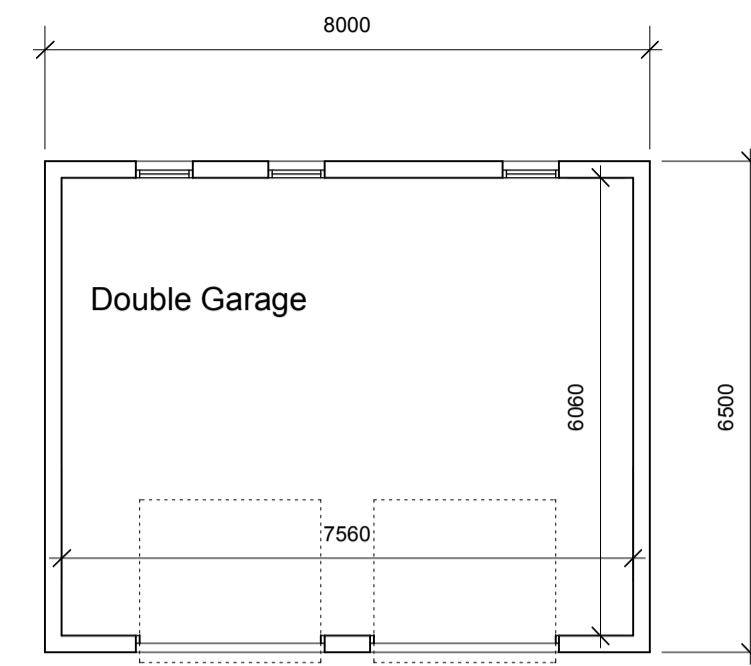


Site Layout Plan 1:200


© Crown Copyright

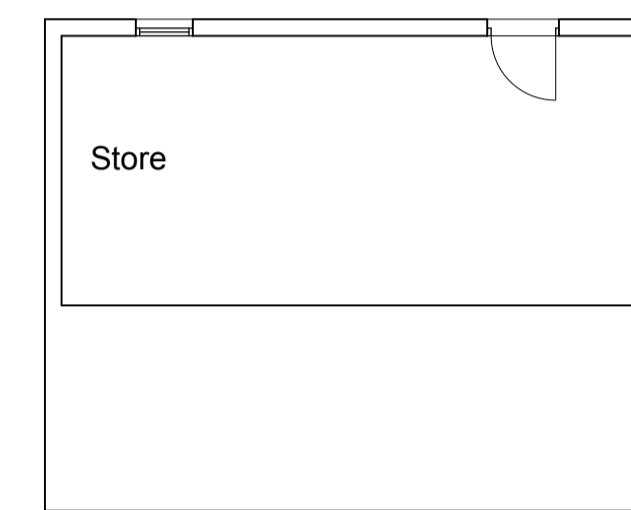

Ground Floor Plan 1:100

 


Lower Floor Plan 1:100

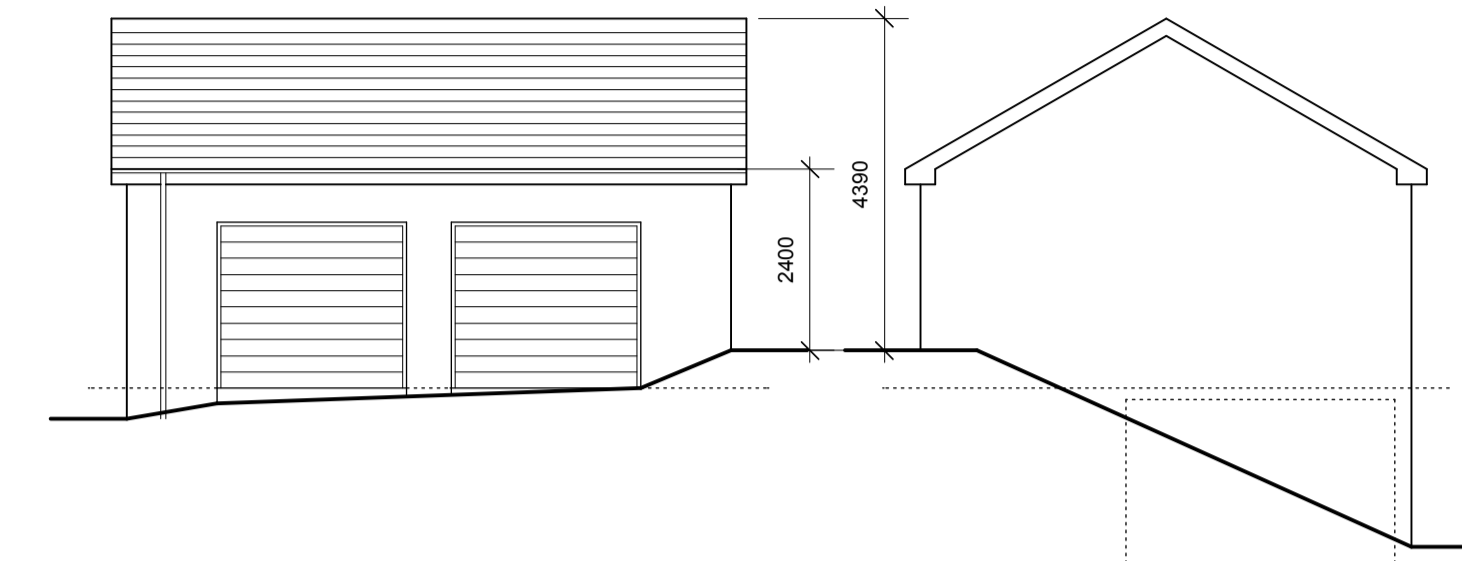

South-East Elevation 1:100

North-East Elevation 1:100

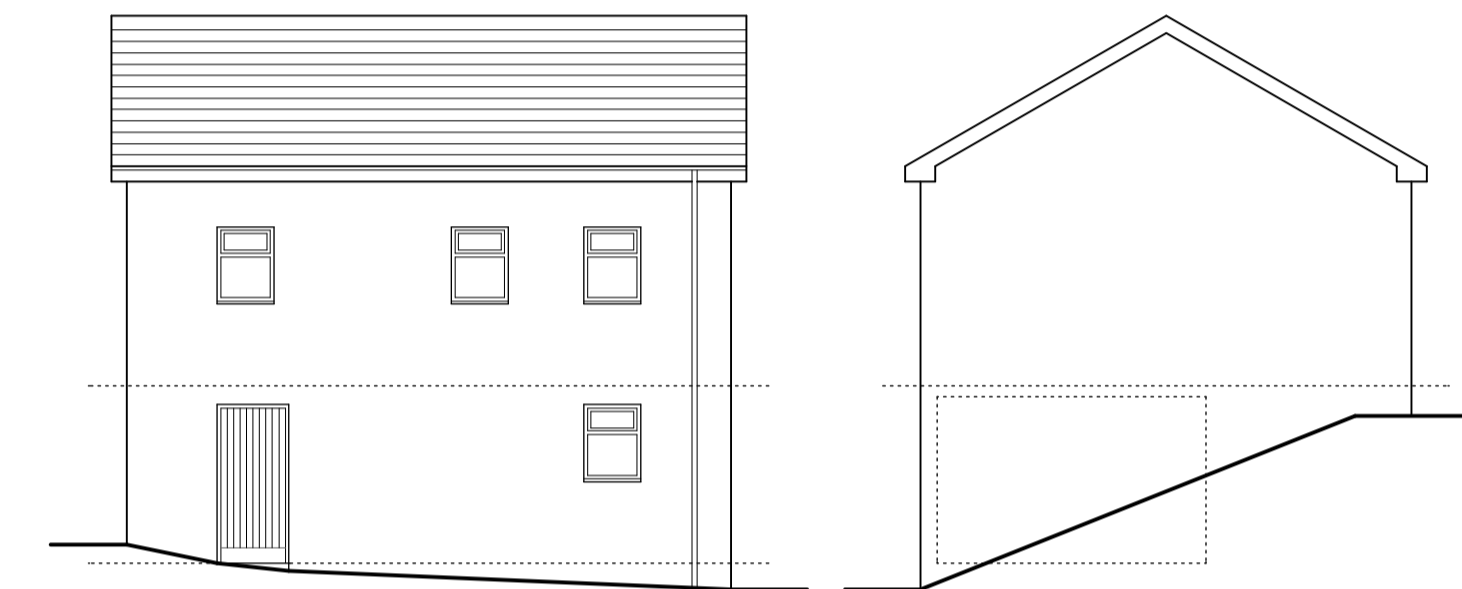

North-West Elevation 1:100

South-West Elevation 1:100

Finishes:

Walls - Wet Dash Harl - Painted White

Roof - Slates - Grey

Windows - UPVC - Anthracite Grey
External Doors - UPVC - Anthracite Grey

No	Revisions	Date	Initials
C	Site Sections Added	06.02.24	MR
B	Site Layout Plan Added	02.02.24	MR
A	Planning Info Added	25.01.24	MR

MANTELL RITCHIE

Chartered Architects

27A High Street, BANFF,
AB45 1AN
Tel: 01261 812267
Email: admin@mantellritchie.co.uk
www.mantellritchie.com




Copyright of Mantell Ritchie, Chartered Architect.

project
Former GP Surgery,
GARDENSTOWN.
Conversion to Dwelling House
for
Mr + Mrs Whittle

content
Proposed Garage / Workshop


scales
1:100
drawn by MR size A3 date 11.12.23

ref 23106 02C

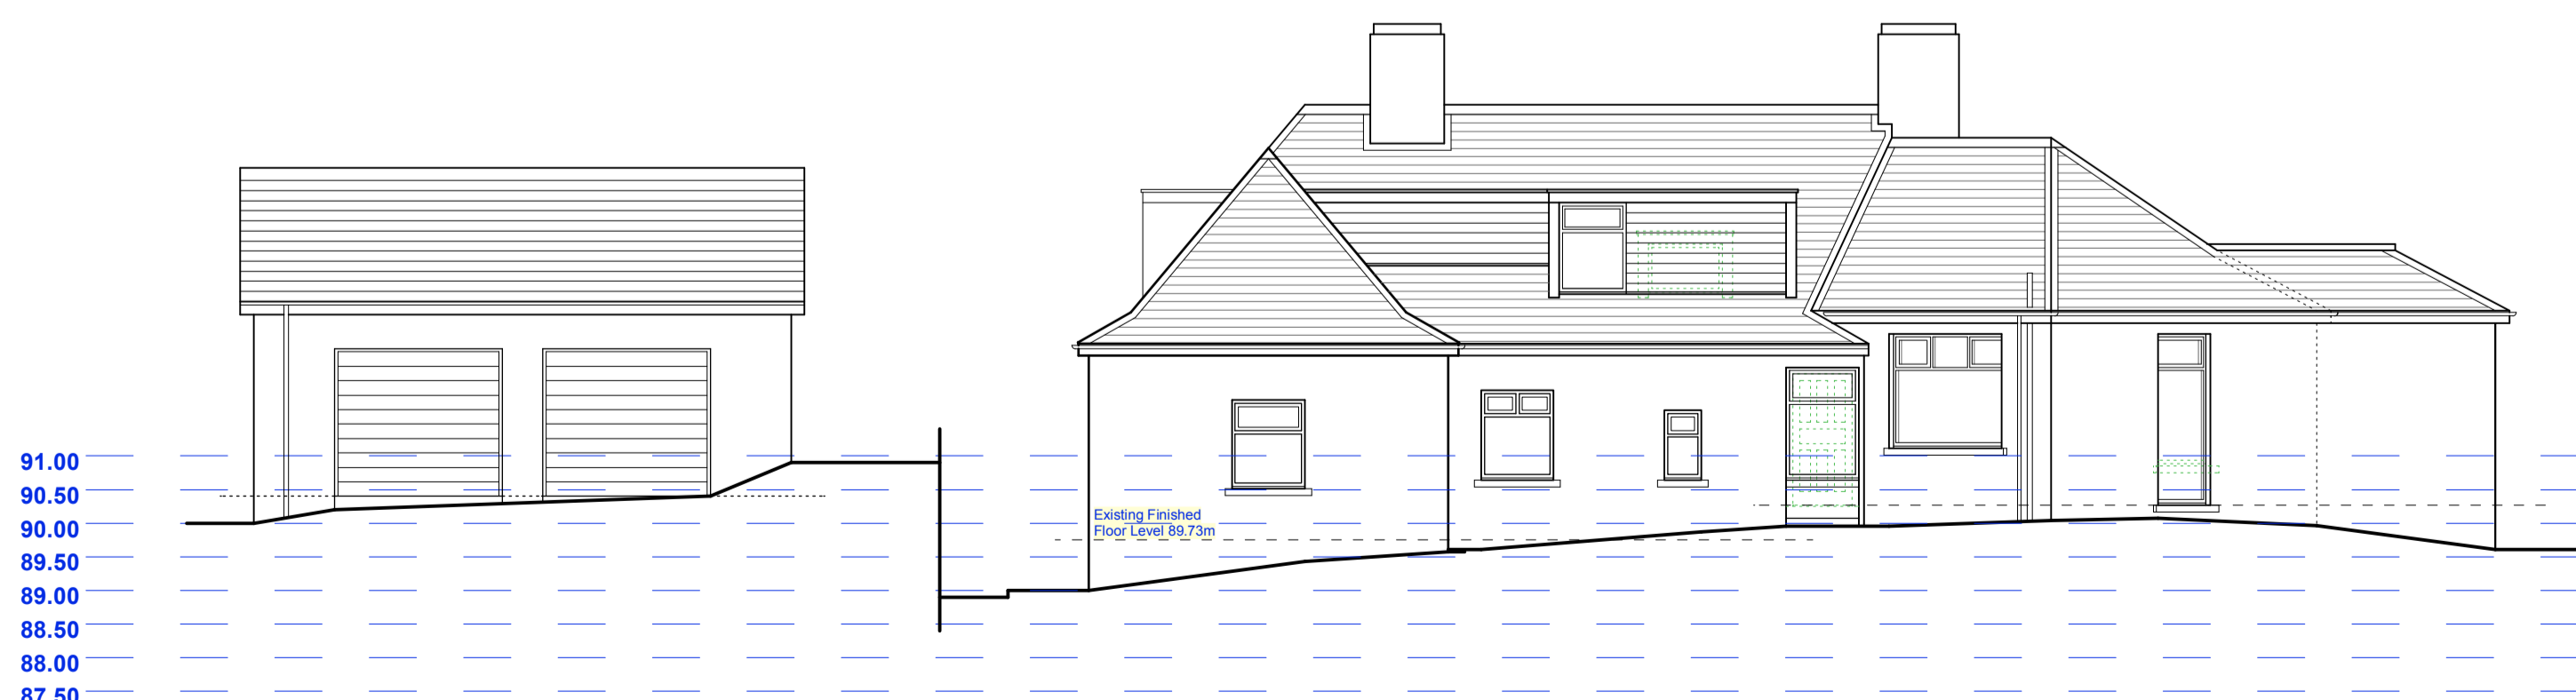

South-East Elevation (Section A-A) 1:100

(NB No Change in Ground Levels)

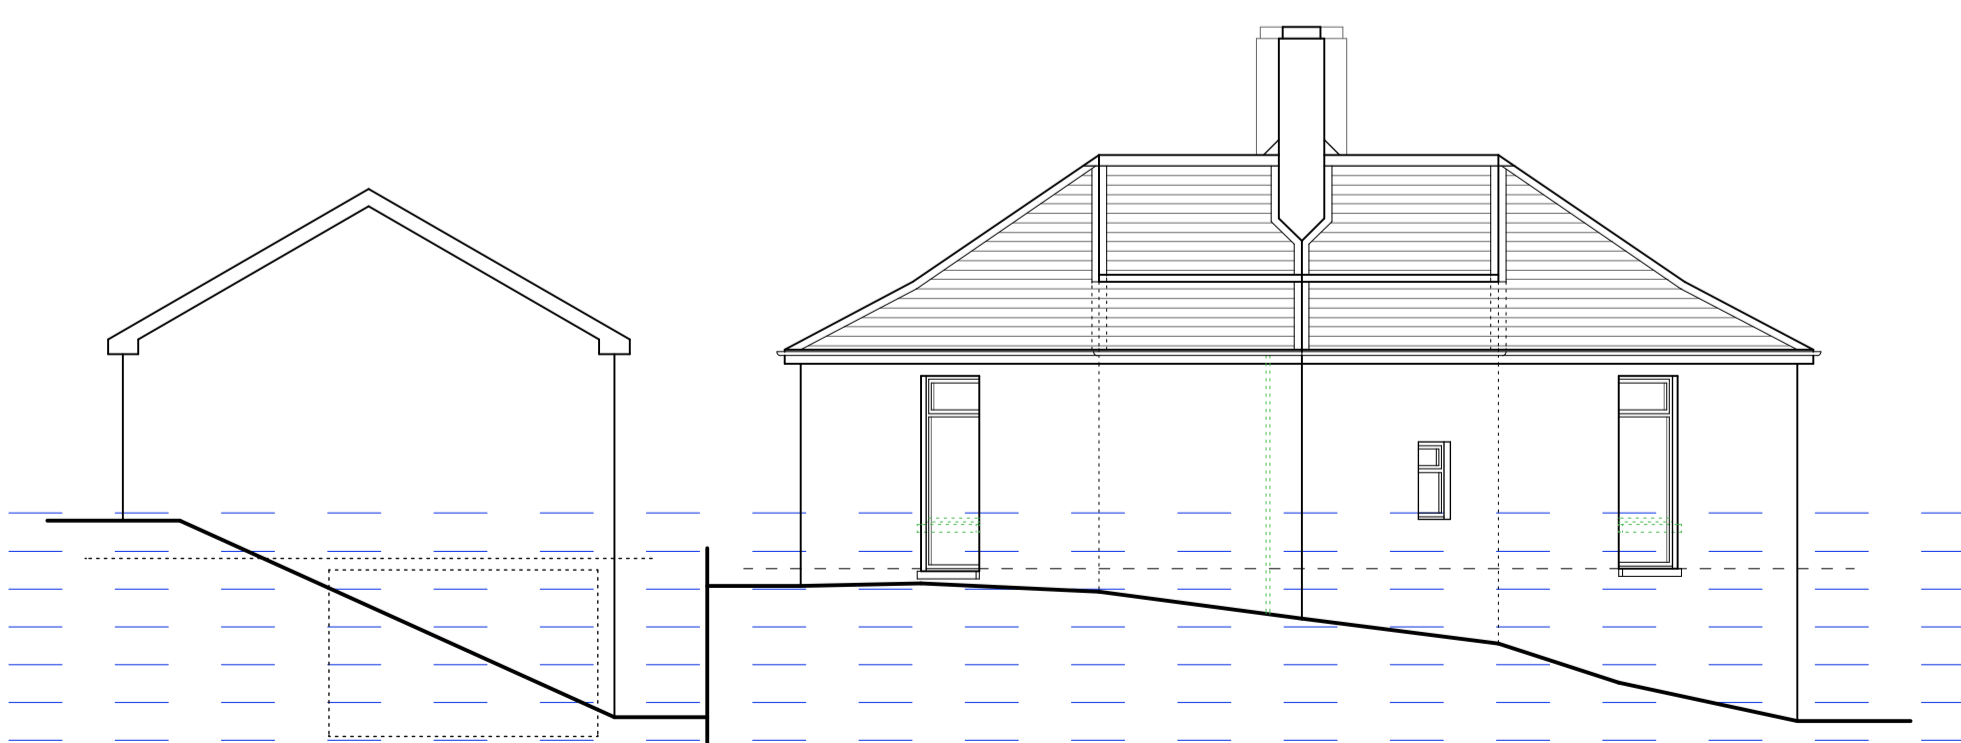

North-East Elevation (Section B-B) 1:100

(NB No Change in Ground Levels)