



First Floor Plan 1:100



Location Plan 1:2500
© Crown Copyright

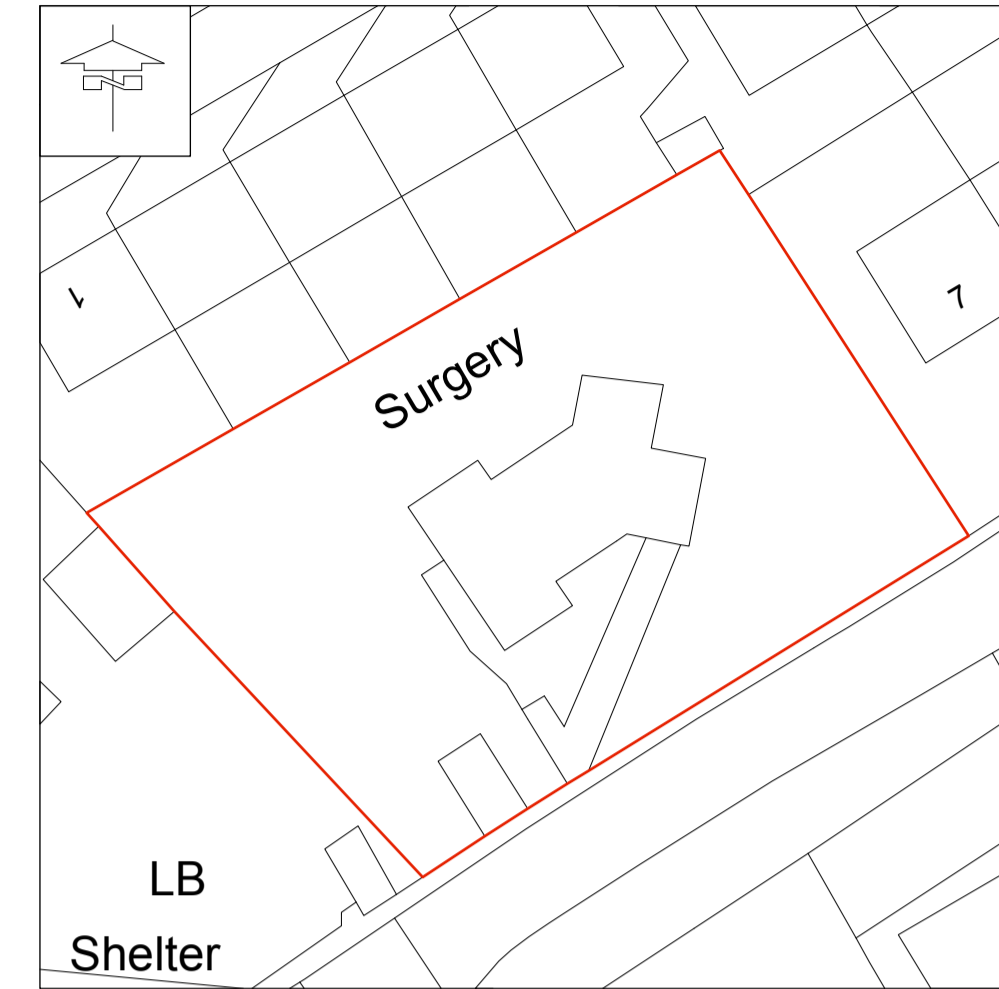

Site Plan 1:500
© Crown Copyright

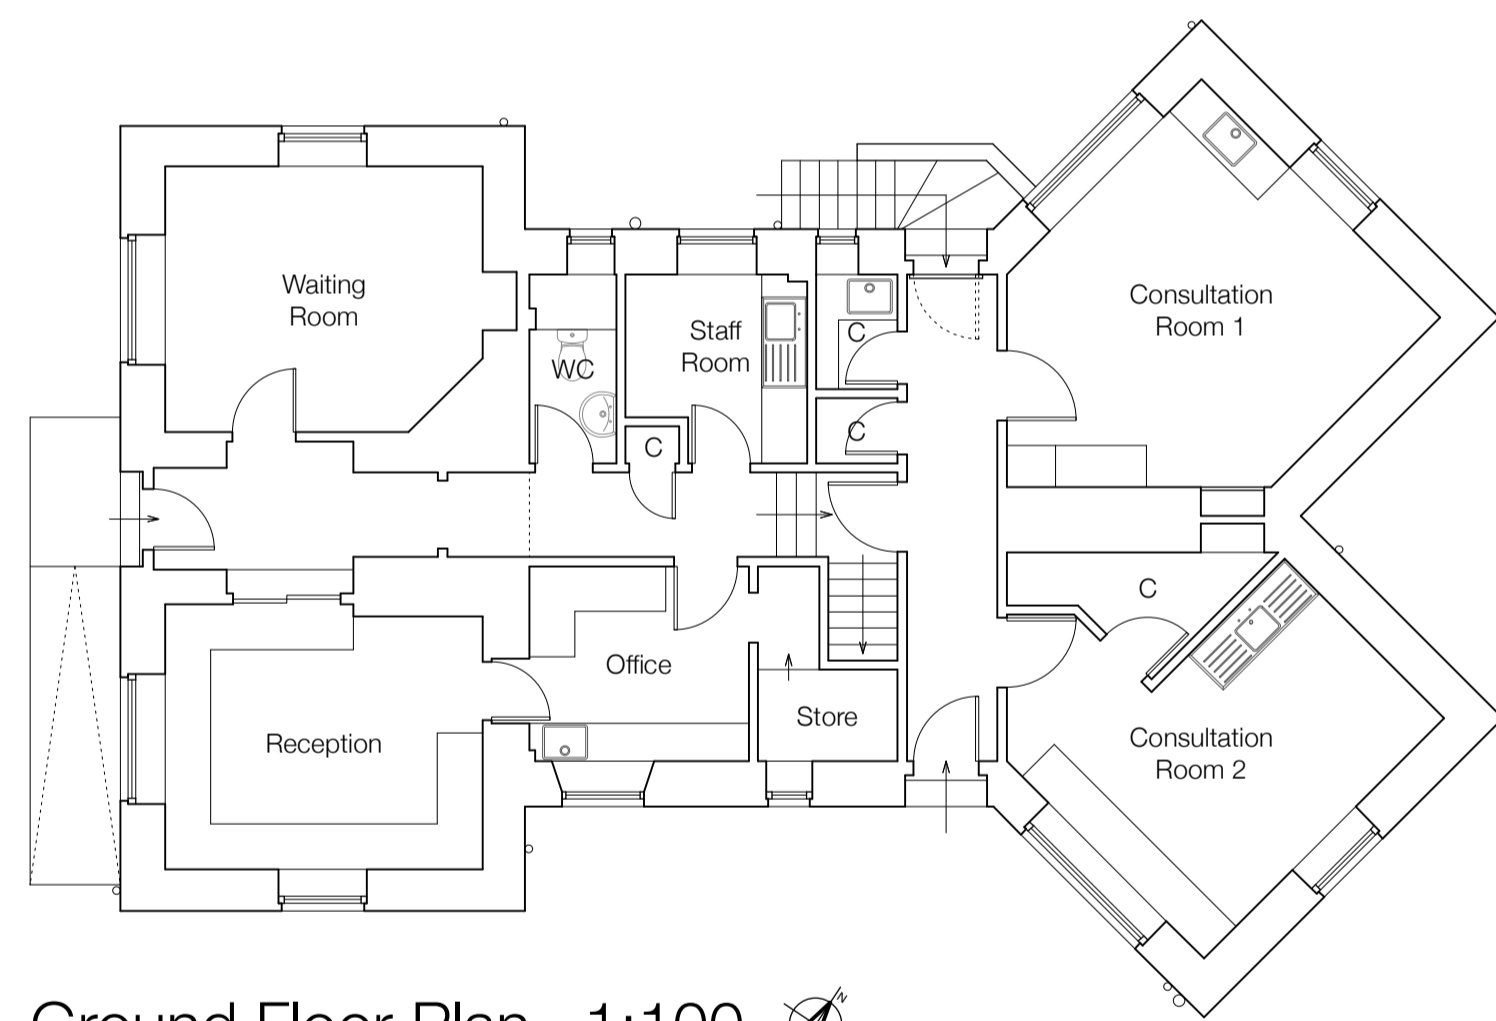


Ground Floor Plan 1:100




South-West Elevation 1:100



South-East Elevation 1:100

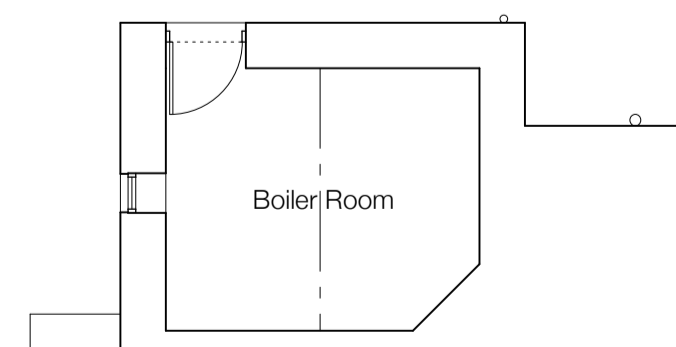

Basement Floor Plan 1:100

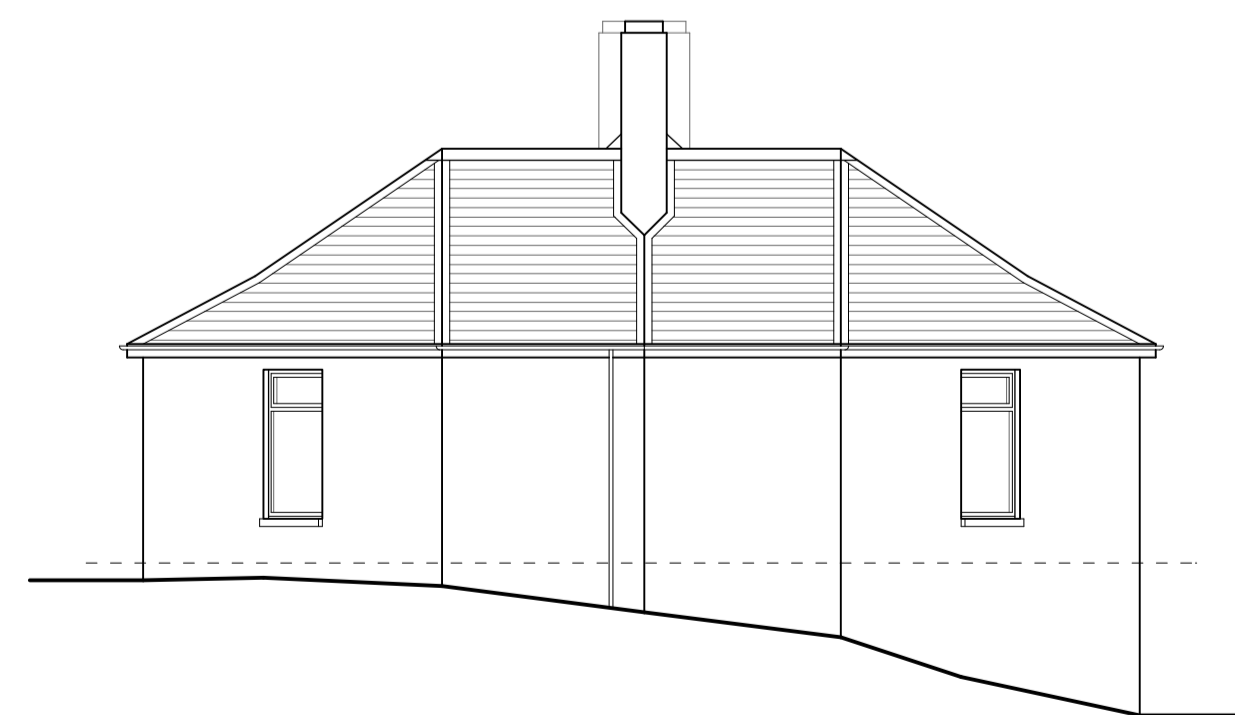

North-East Elevation 1:100



North-West Elevation 1:100

No	Revisions	Date	Initials

**MANTELL
RITCHIE**
Chartered Architects

27A High Street, BANFF,
AB45 1AN
Tel: 01261 812267
Email: admin@mantellritchie.co.uk
www.mantellritchie.com



Copyright of Mantell Ritchie, Chartered Architect.

project
**Former GP Surgery,
GARDENSTOWN.**
Existing
for
Mr + Mrs Whittle

content
Plans & Elevations

scales
1:50, 1:100, 1:500, 1:2500
drawn by
RG

size
A1
date
01.12.23
ref
23106 **EX**