




Proposed ground floor plan
- Scale 1:100

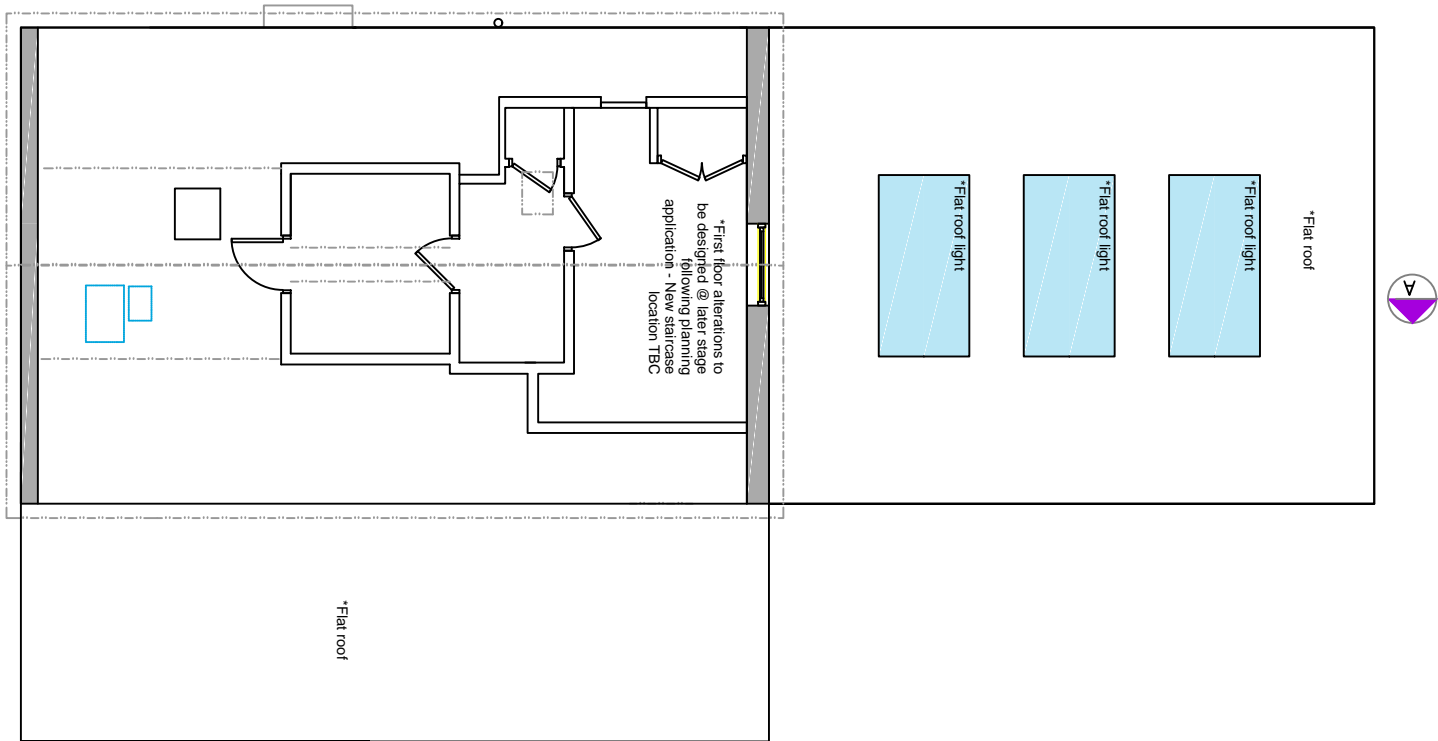

Proposed first floor plan
- Scale 1:100

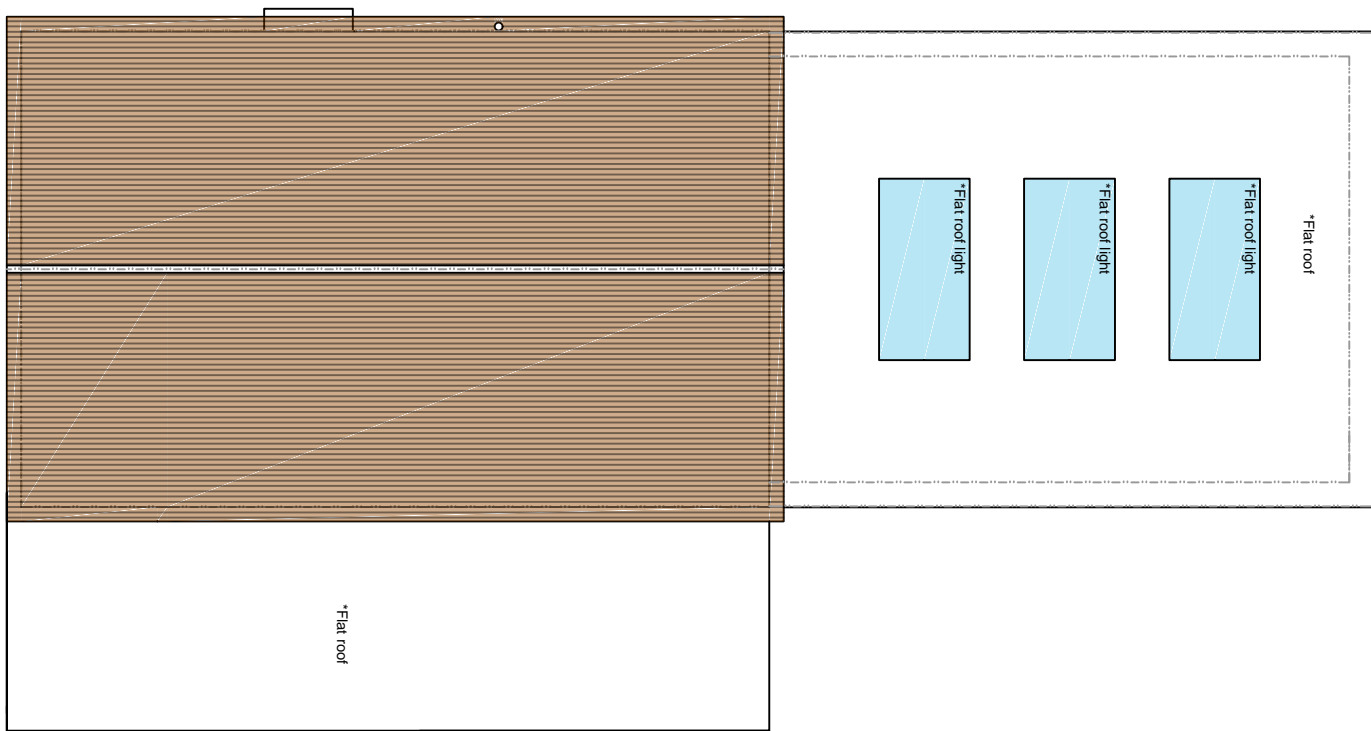

Proposed roof plan
- Scale 1:100

 

Proposed floor plans (As approved single storey side and rear extensions)		Project number 1120/20-P2
Scale 1:100 @ A3		Date 15-01-24
Revision		Drawn by AM
		Checked by

Dorrond
Break Egg Hill,
Billericay
CM11 1EU