



Proposed front north elevation
- Scale 1:100




Proposed east side elevation
- Scale 1:100

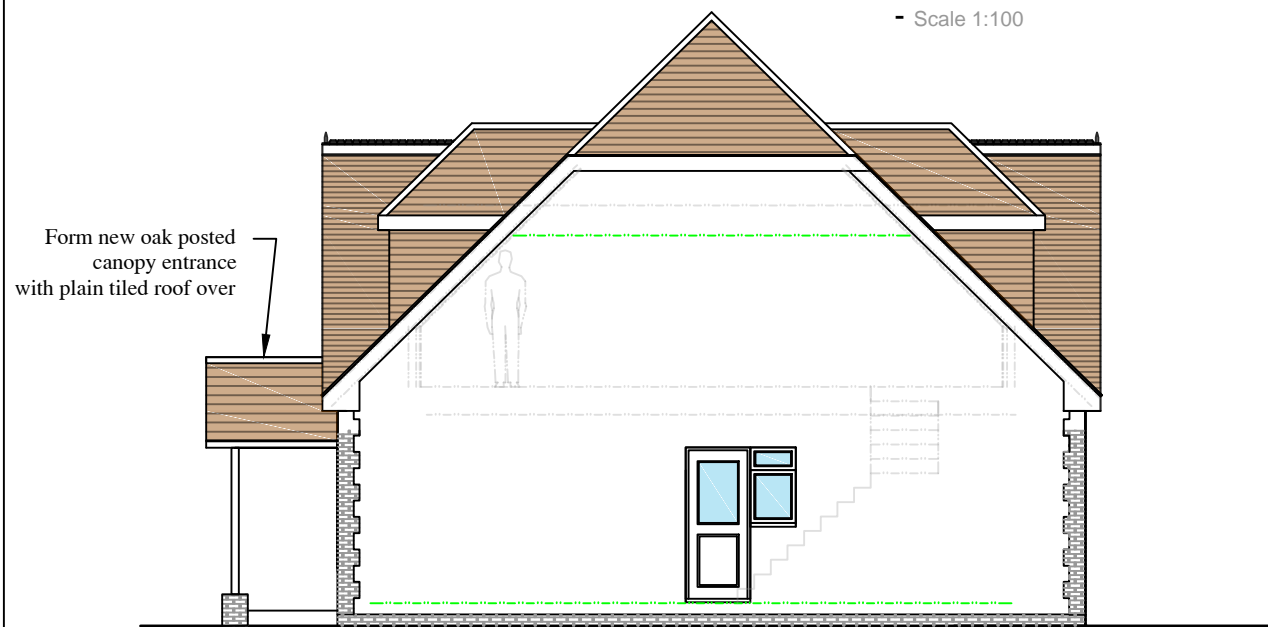

Proposed west side elevation
- Scale 1:100

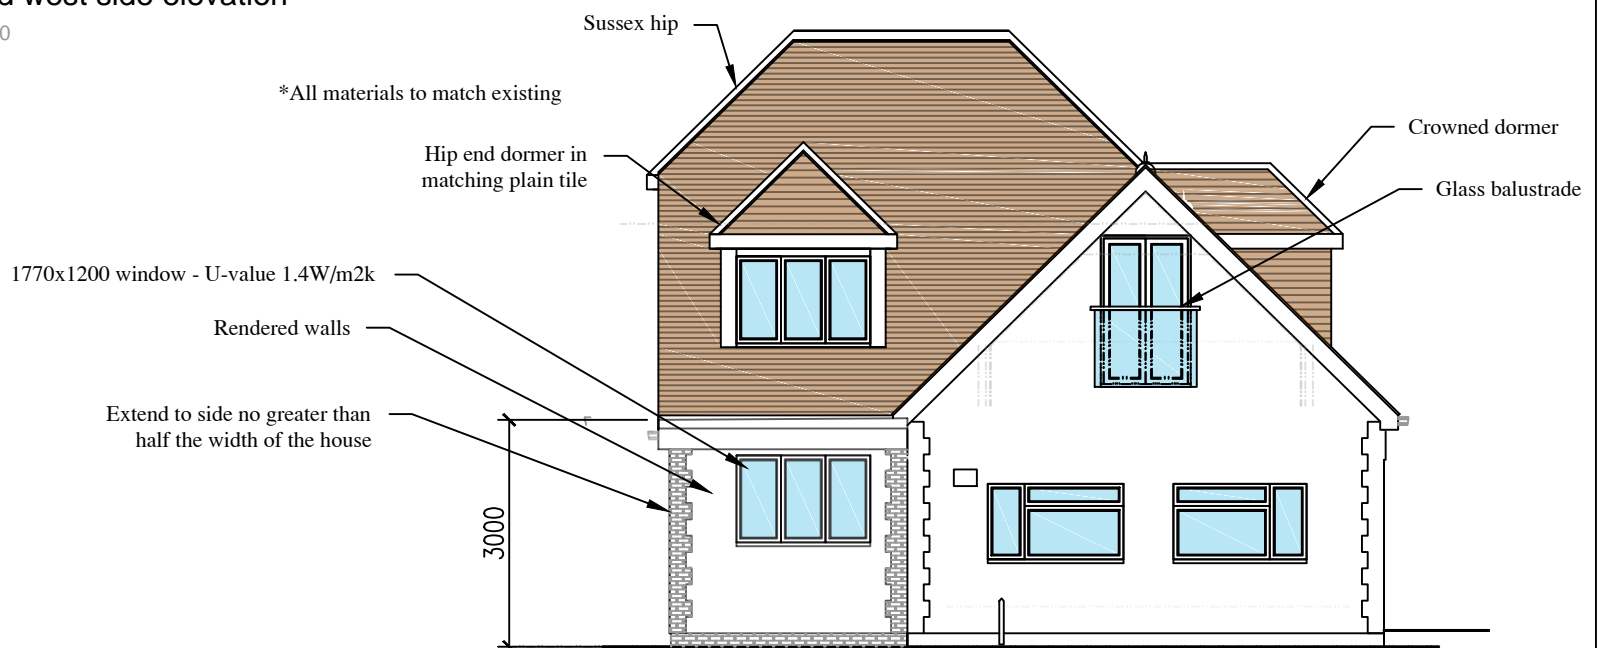

Proposed rear south elevation
- Scale 1:100

 

Scale bar 1:100

Proposed elevations
(As design for first floor and side extension @ no greater than 1/2 width of house)

Project number
1120/20-SK01-E

Date
15-01-24

Scale
1:100 @ A3

Drawn by
AM

Revision

Checked by

Dorrond
Break Egg Hill,
Billericay
CM11 1EU